

PLANT SCHEDULE - NIC - WORK BY OTHERS

Qty	Common Name	Botanical Name	Size	Comments
Deciduous Trees				
4	Single Stem Paper Birch	Betula papyrifera	70 mm cal.	4.0 to 4.5 m ht., 12 major branches 2.0 m above grade
3	Harvest Gold Mongolian Linden	Celtis occidentalis 'Delta/Tilia mongolica 'Harvest'	70 mm cal.	4.0 to 4.5 m ht., 12 major branches 2.0 m above grade
8	Night Rider Elm Elm	Ulmus davidiana japonica 'Night Rider'	70 mm cal.	4.0 to 4.5 m ht., 12 major branches 2.0 m above grade
Coniferous Trees				
5	Black Hills Spruce	Picea glauca 'Densata'	2.4 m ht.	Evenly branched, full bushy trees, no broken leaders, well branched to grade. B&B or tree mover, wire basket. Guy wire.
Coniferous Shrubs				
32	Skandia Juniper	Juniperus sabina 'Skandia'	450 mm dia.	Well formed, even growth. Container stock.
Grasses & Vines				
32	Autumn Red Maiden Grass	Miscanthus sinensis 'Autumn Red'	#2 Size Pot	2 yr. plants from division. No. 1 grade, well developed, vigorous root system.
12	Englemann Ivy	Parthenocissus quinquefolia 'var. englemanni'	#2 Size Pot	2 yr. plants from division. No. 1 grade, well developed, vigorous root system.

GENERAL NOTES:
THIS DRAWING MUST NOT BE SCALED.

THE GENERAL CONTRACTOR SHALL VERIFY ALL DIMENSIONS, DATUMS AND LEVELS PRIOR TO COMMENCEMENT OF WORK. ALL ERRORS AND OMISSIONS TO BE REPORTED IMMEDIATELY TO THE CONTRACT ADMINISTRATOR.

VARIATIONS & MODIFICATIONS TO WORK SHOWN ON THESE DRAWINGS SHALL NOT BE CARRIED OUT WITHOUT WRITTEN PERMISSION FROM THE CONTRACT ADMINISTRATOR.

THIS DRAWING IS THE EXCLUSIVE PROPERTY OF THE CONTRACT ADMINISTRATOR AND CAN BE REPRODUCED ONLY WITH THE PERMISSION OF THE CONTRACT ADMINISTRATOR. IN WHICH CASE THE REPRODUCTION MUST BEAR THEIR NAME AS CONTRACT ADMINISTRATOR.

PLANTING NOTES:

- ALL DIMENSIONS ARE IN METERS UNLESS OTHERWISE SPECIFIED.
- ENSURE THE LOCATION OF ALL EXISTING SERVICES BOTH OLD AND RECENTLY INSTALLED ARE CLEARLY LOCATED ON SITE WITH THE CIVIL ENGINEER PRIOR TO CONSTRUCTION.
- THE CONTRACTOR WILL BE RESPONSIBLE FOR REPAIRING ALL DAMAGE CAUSED TO SERVICES DURING CONSTRUCTION.
- STAKE OUT AND CONFIRM THE LOCATION OF TREES WITH THE CONTRACT ADMINISTRATOR PRIOR TO INSTALLATION.
- LAY OUT SHRUBS AND PERENNIALS IN BEDS AND OBTAIN APPROVAL FROM CONTRACT ADMINISTRATOR PRIOR TO PLANT MATERIAL AND MULCH INSTALLATION.
- REPORT ANY ONSITE DISCREPANCIES TO THE CONTRACT ADMINISTRATOR IMMEDIATELY.



No.	REVISION/DESCRIPTION	BY	DATE
1	ISSUED FOR CONSTRUCTION	OD	2024.12.13




DRAWN	CHECKED	DESIGNED	APPROVED
OD	JH	OD	JH
DATE	USER	APPROVAL	
2024.12.13	JH		

THE CITY OF WINNIPEG
ASSETS and PROJECT MANAGEMENT
DEPARTMENT
MUNICIPAL ACCOMMODATIONS
DIVISION

PROJECT 3-65 GARRY STREET, R3C 4K4
**REDEVELOPMENT OF THE
OLD EXHIBITION ARENA
ISSUED FOR CONSTRUCTION**
80 SINCLAIR STREET

SHEET TITLE
PLANTING PLAN

1 PLANTING PLAN
L1.3 Scale: 1:300

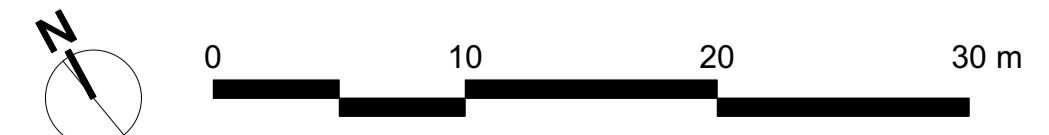

PRELIMINARY - NOT FOR CONSTRUCTION