




**1 SEAT WALL TYPE-A W/ BENCH**  
L2.3 Scale: 1:20

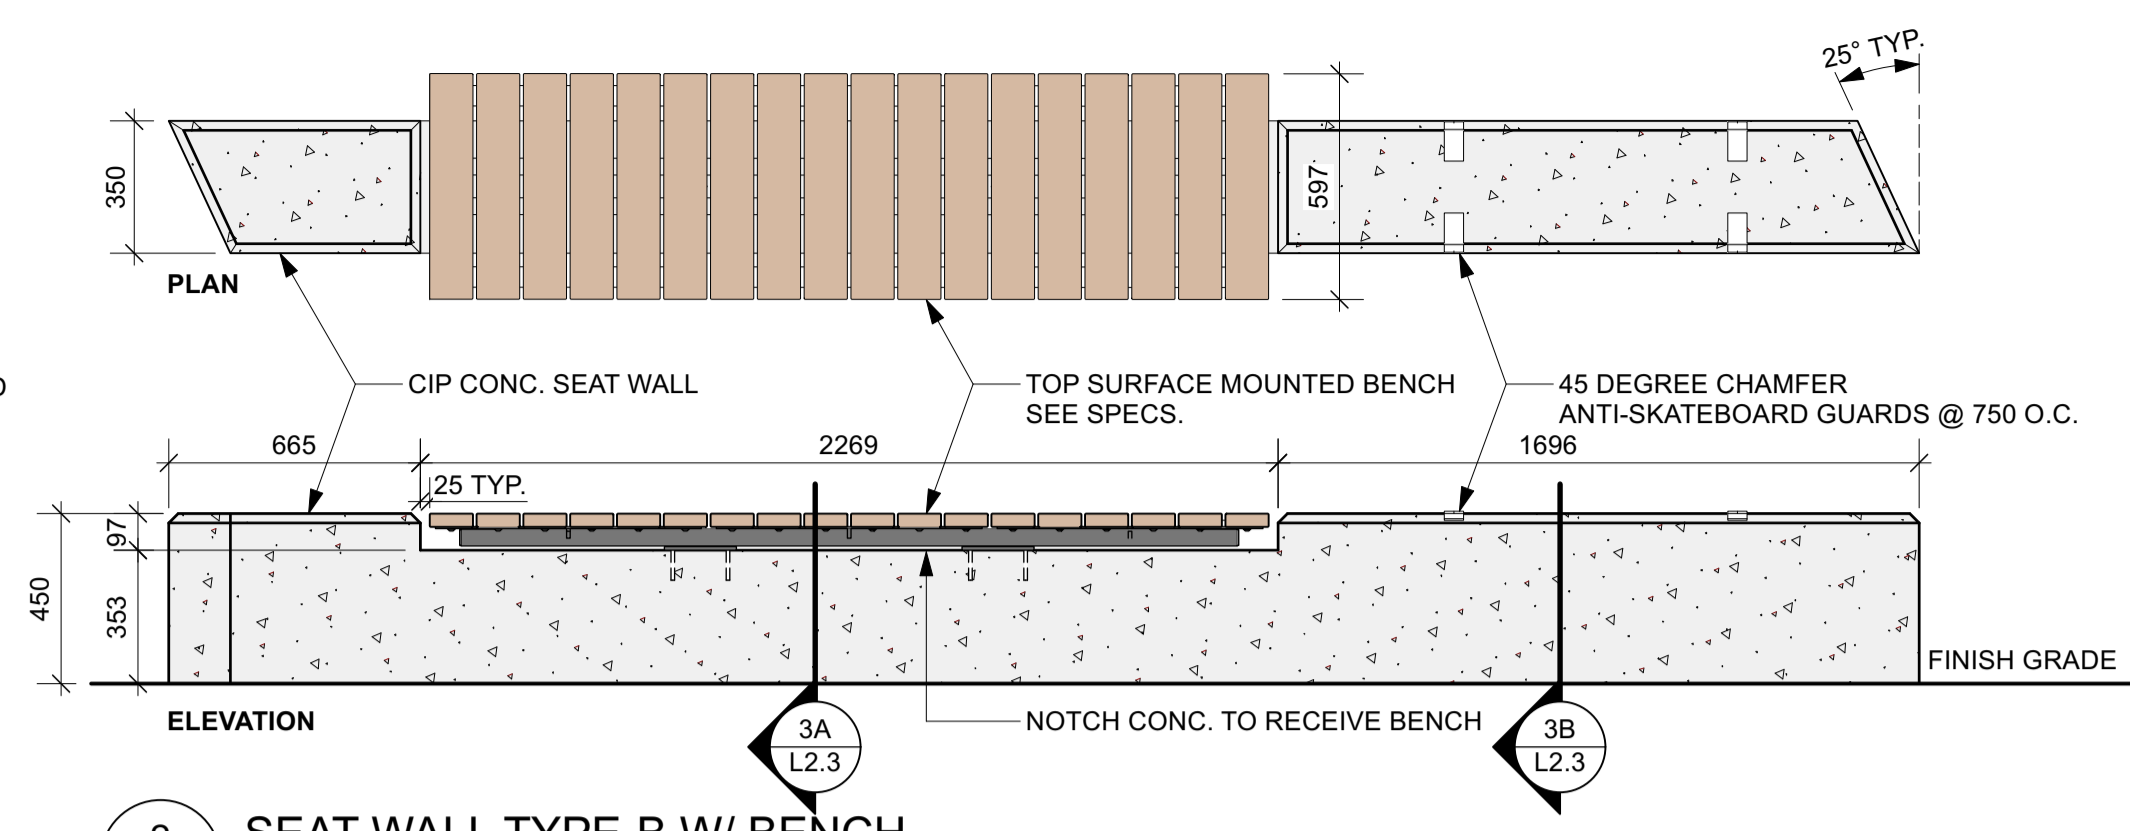

**2 SEAT WALL TYPE-B W/ BENCH**  
L2.3 Scale: 1:20

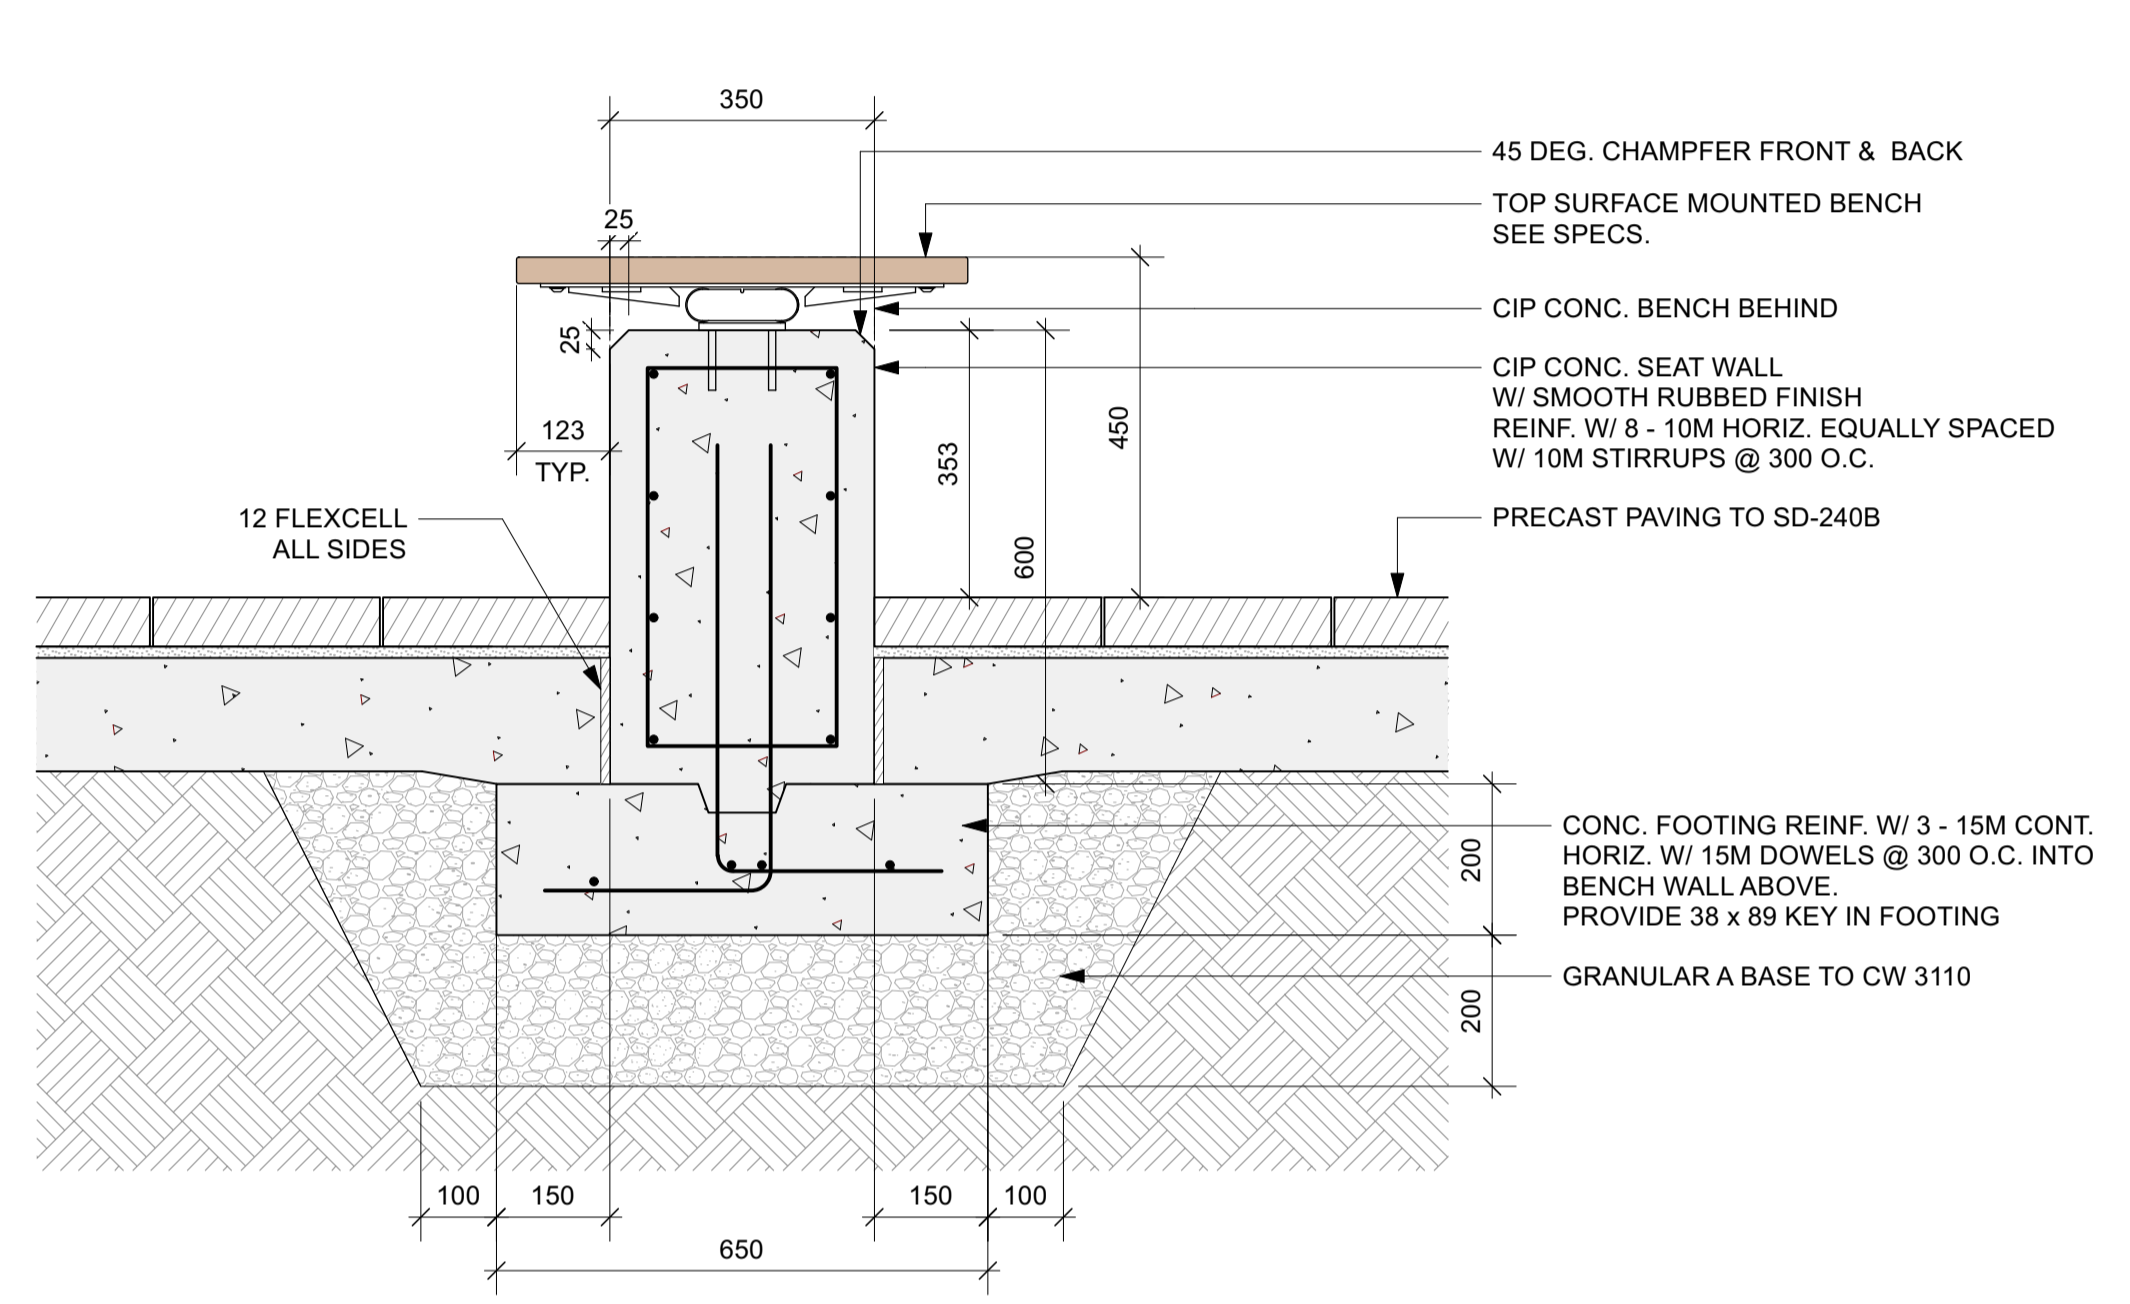


3A/L2.3 - SECTION AT BENCH OF CONC. SEAT WALL TYP.

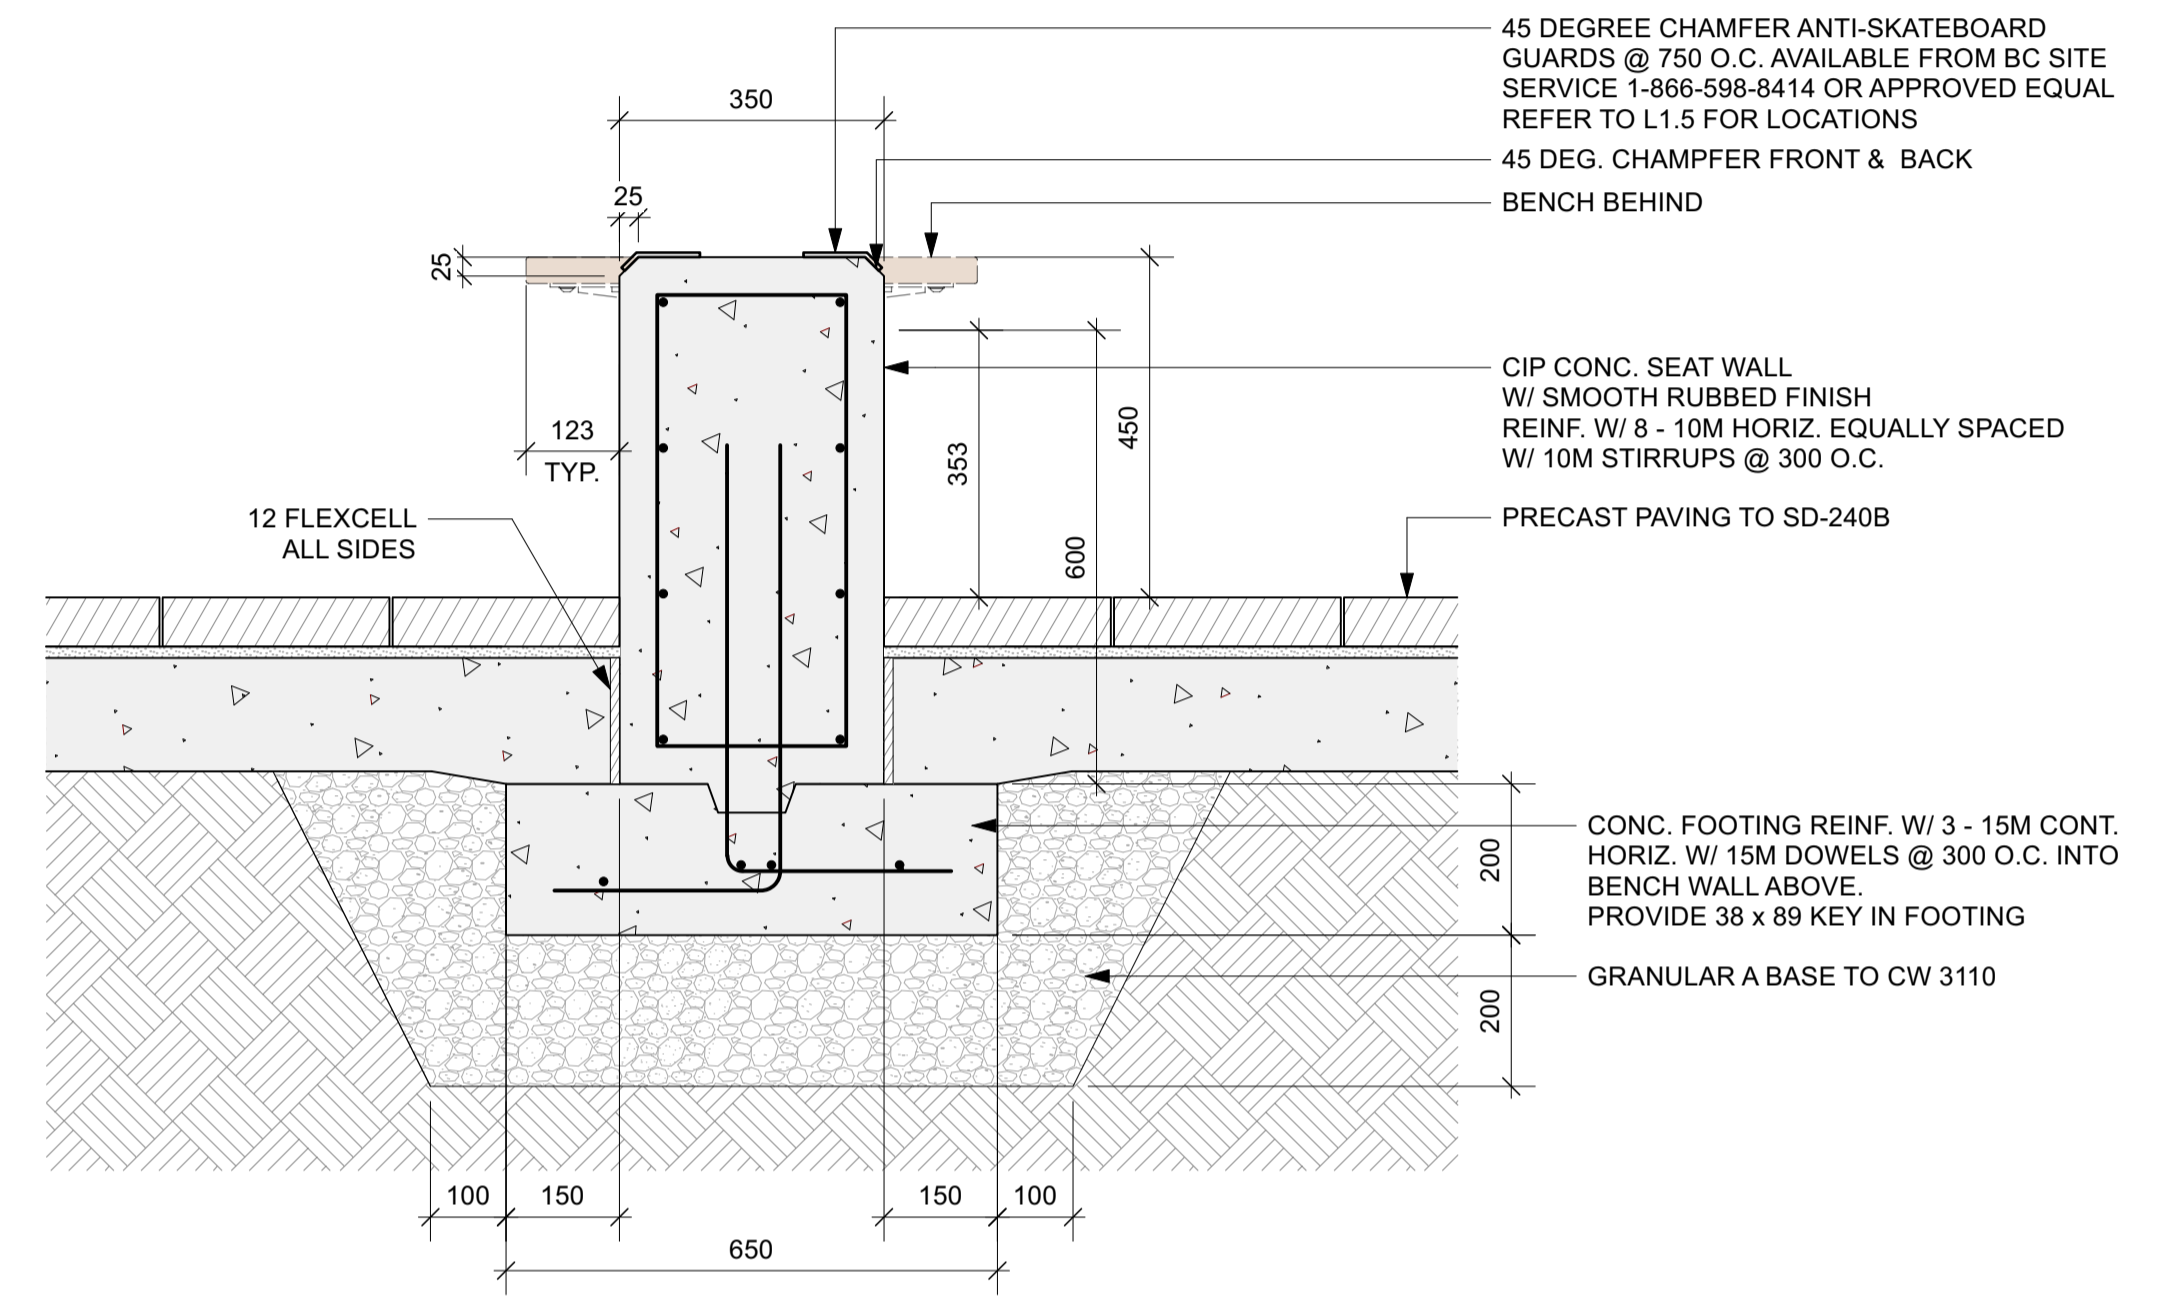


3B/L2.3 - SECTION AT CONC. SEAT WALL TYP.

**3 CIP CONC. SEAT WALL W/ BENCH**  
L2.3 Scale: 1:10

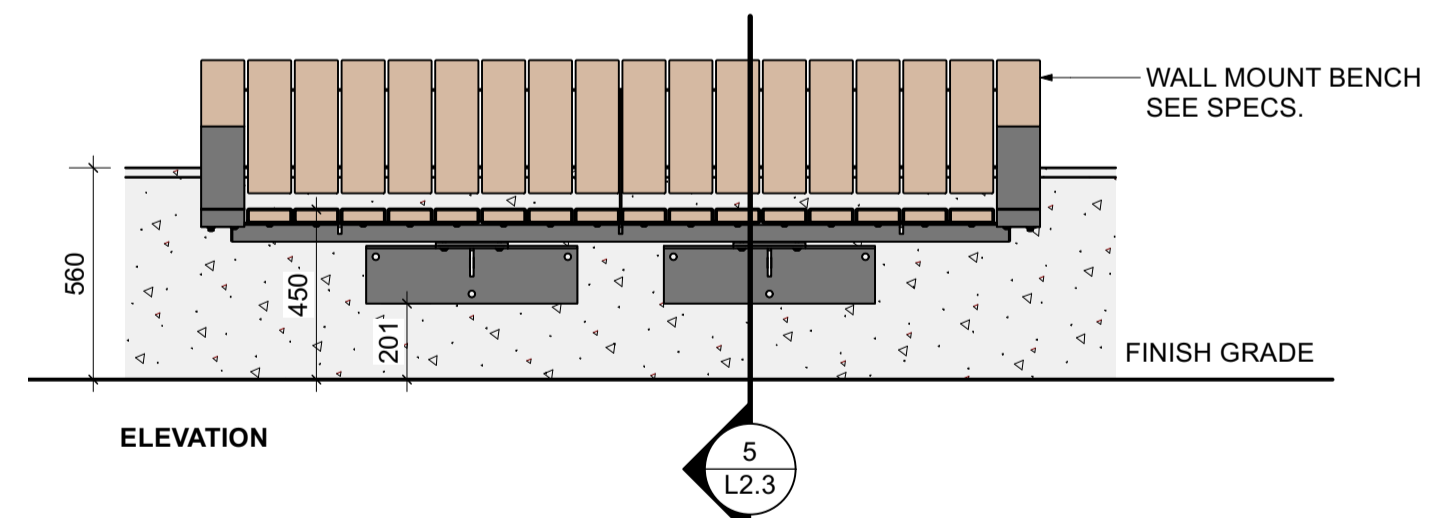

**4 CIP CONC. WALL W/ BENCH**  
L2.3 Scale: 1:20

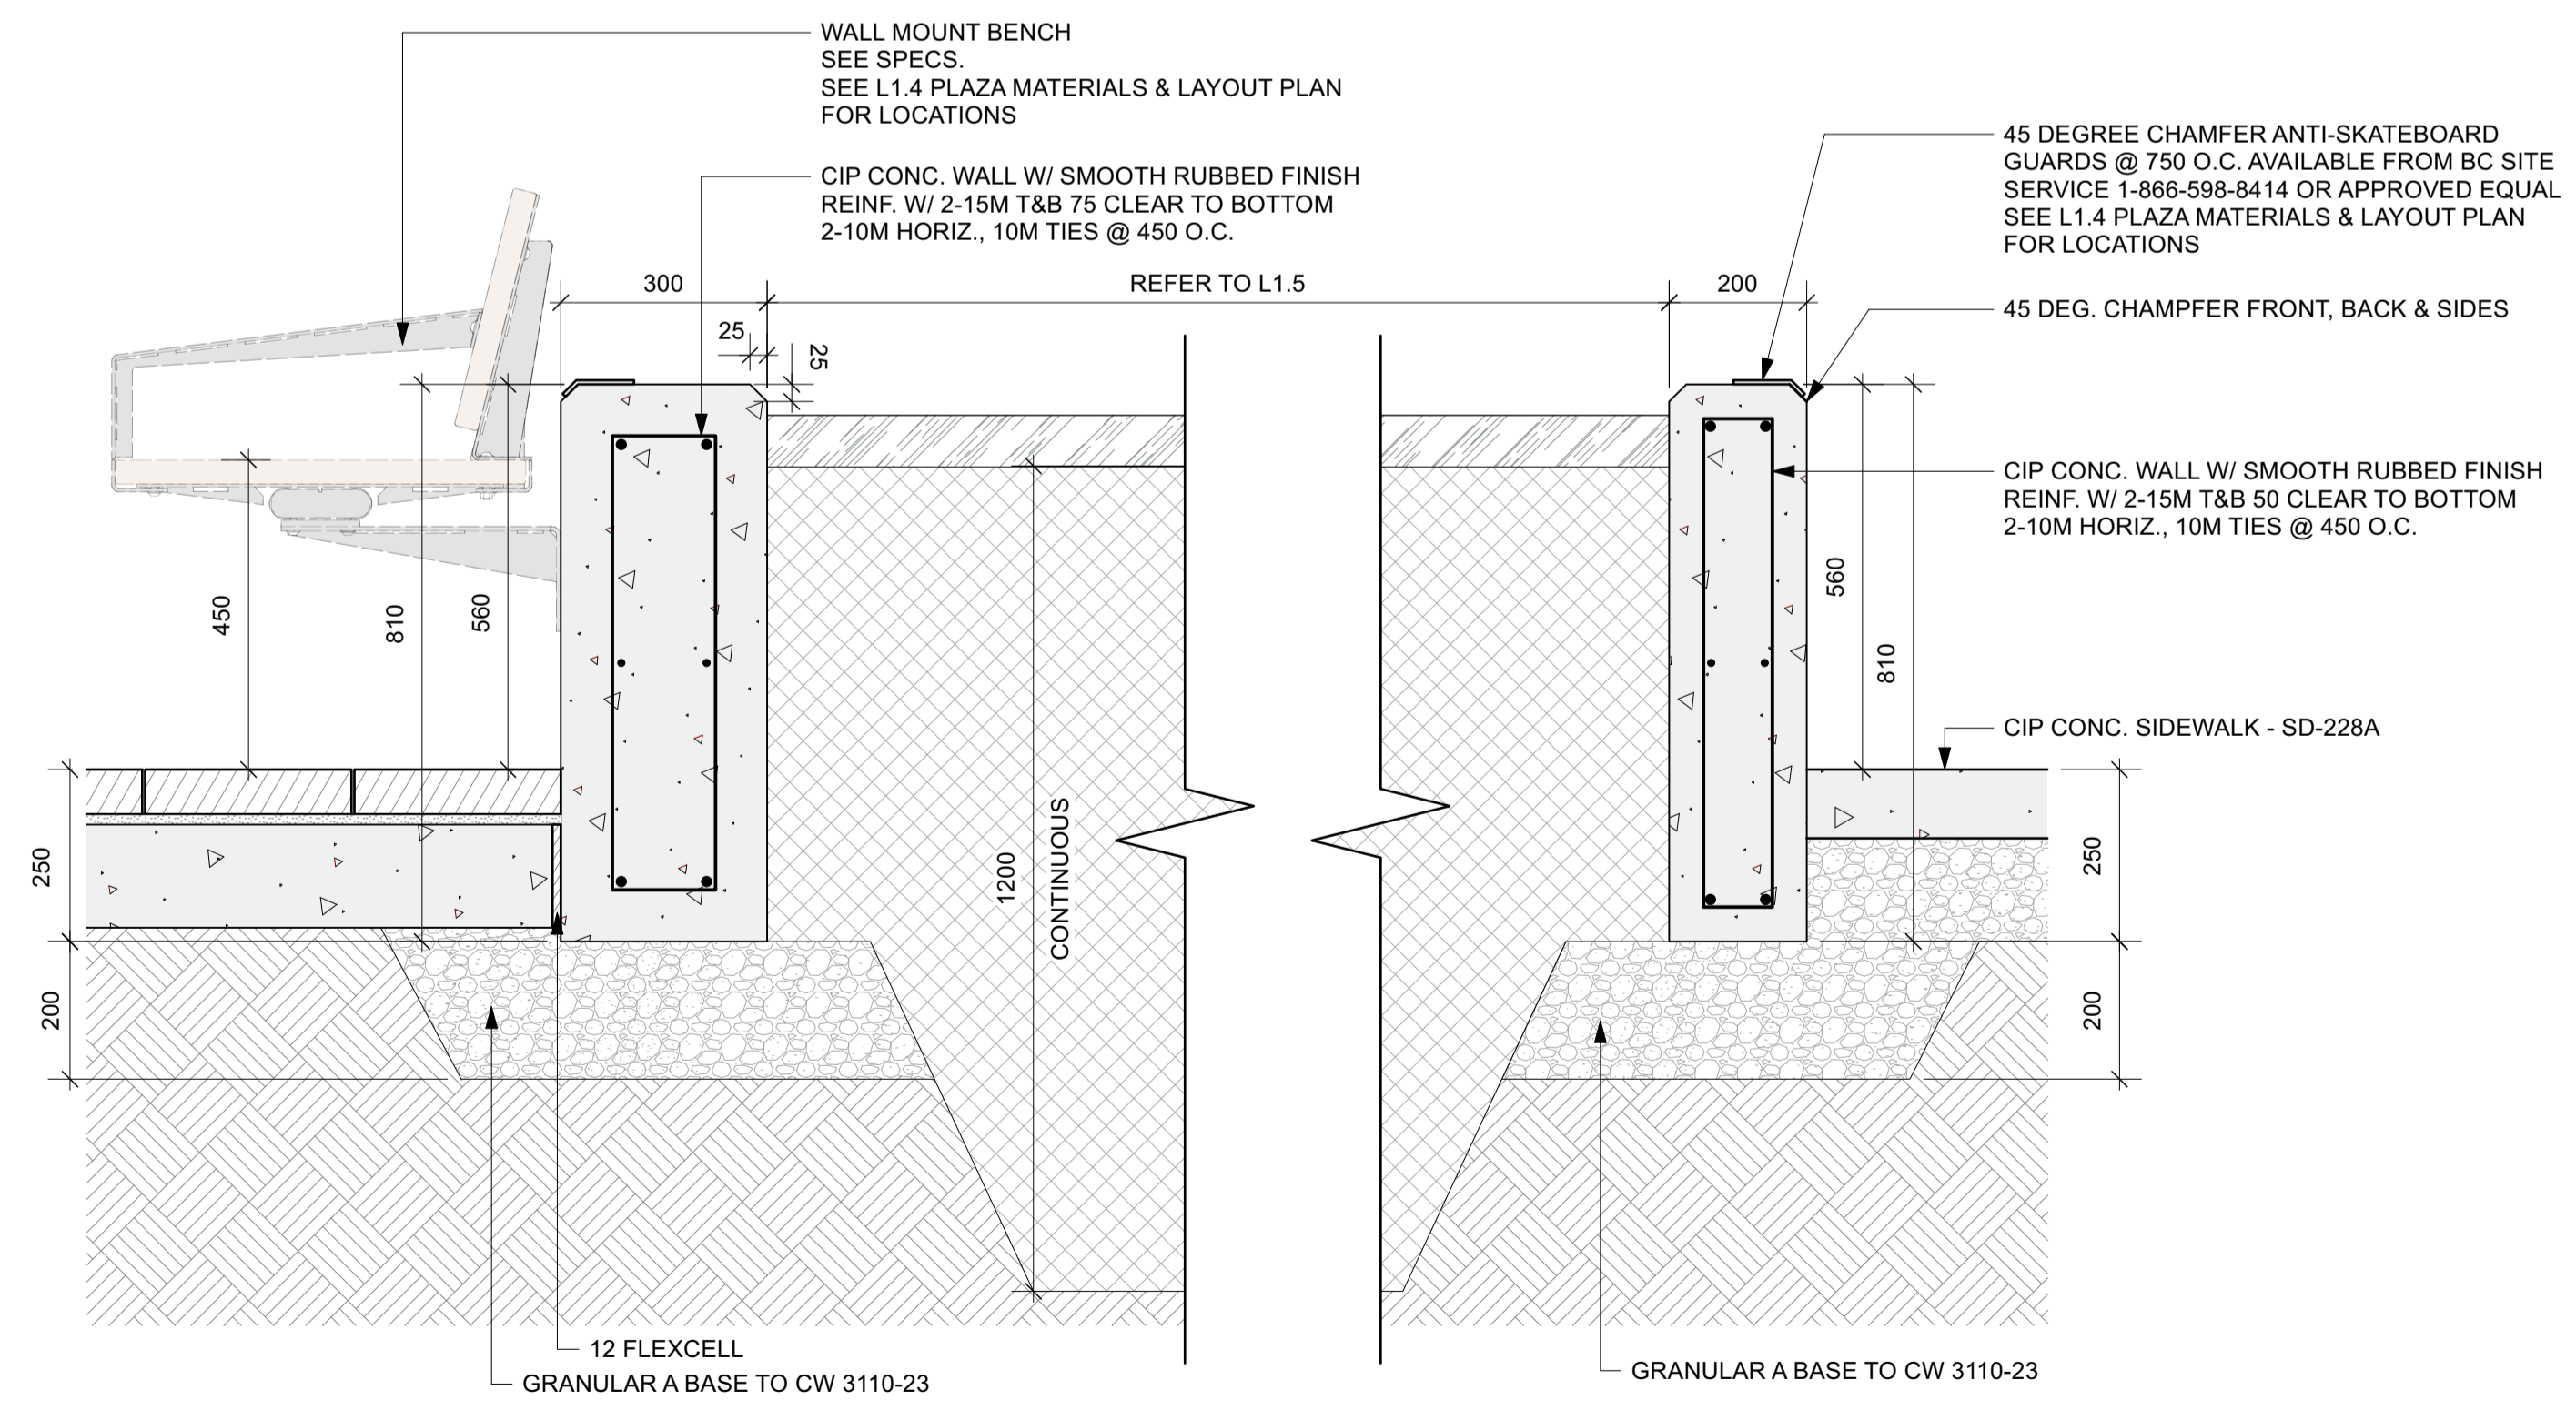

**5 CIP CONC. PLANTER WALL W/ BENCH**  
L2.3 Scale: 1:10



No.	REVISION/DESCRIPTION	BY	DATE
1	ISSUED FOR CONSTRUCTION	OD	2024.12.13



DRAWN	CHECKED	DESIGNED	APPROVED
OD	JH	OD	JH
DATE	USER	APPROVAL	
2024.12.13	JH		

THE CITY OF WINNIPEG  
ASSETS and PROJECT MANAGEMENT  
DEPARTMENT  
MUNICIPAL ACCOMMODATIONS  
DIVISION  
PROJECT 3-65 GARRY STREET, R3C 4K4  
**REDEVELOPMENT OF THE  
OLD EXHIBITION ARENA  
ISSUED FOR CONSTRUCTION**  
80 SINCLAIR STREET  
SHEET TITLE  
**CIP WALLS & SEATING DETAILS**

PRELIMINARY - NOT FOR CONSTRUCTION

SCALE	PROJECT No:	SHEET No:
AS NOTED	2020-136 HTFC 23-066	<b>L2.3</b>