




# THE CITY OF WINNIPEG

WATER AND WASTE DEPARTMENT  
ENGINEERING DIVISION

## 2024 SEWER RENEWALS BY CIPP LINING (LARGE DIAMETER)

CONTRACT NO. 5  
TENDER NO. 371-2024

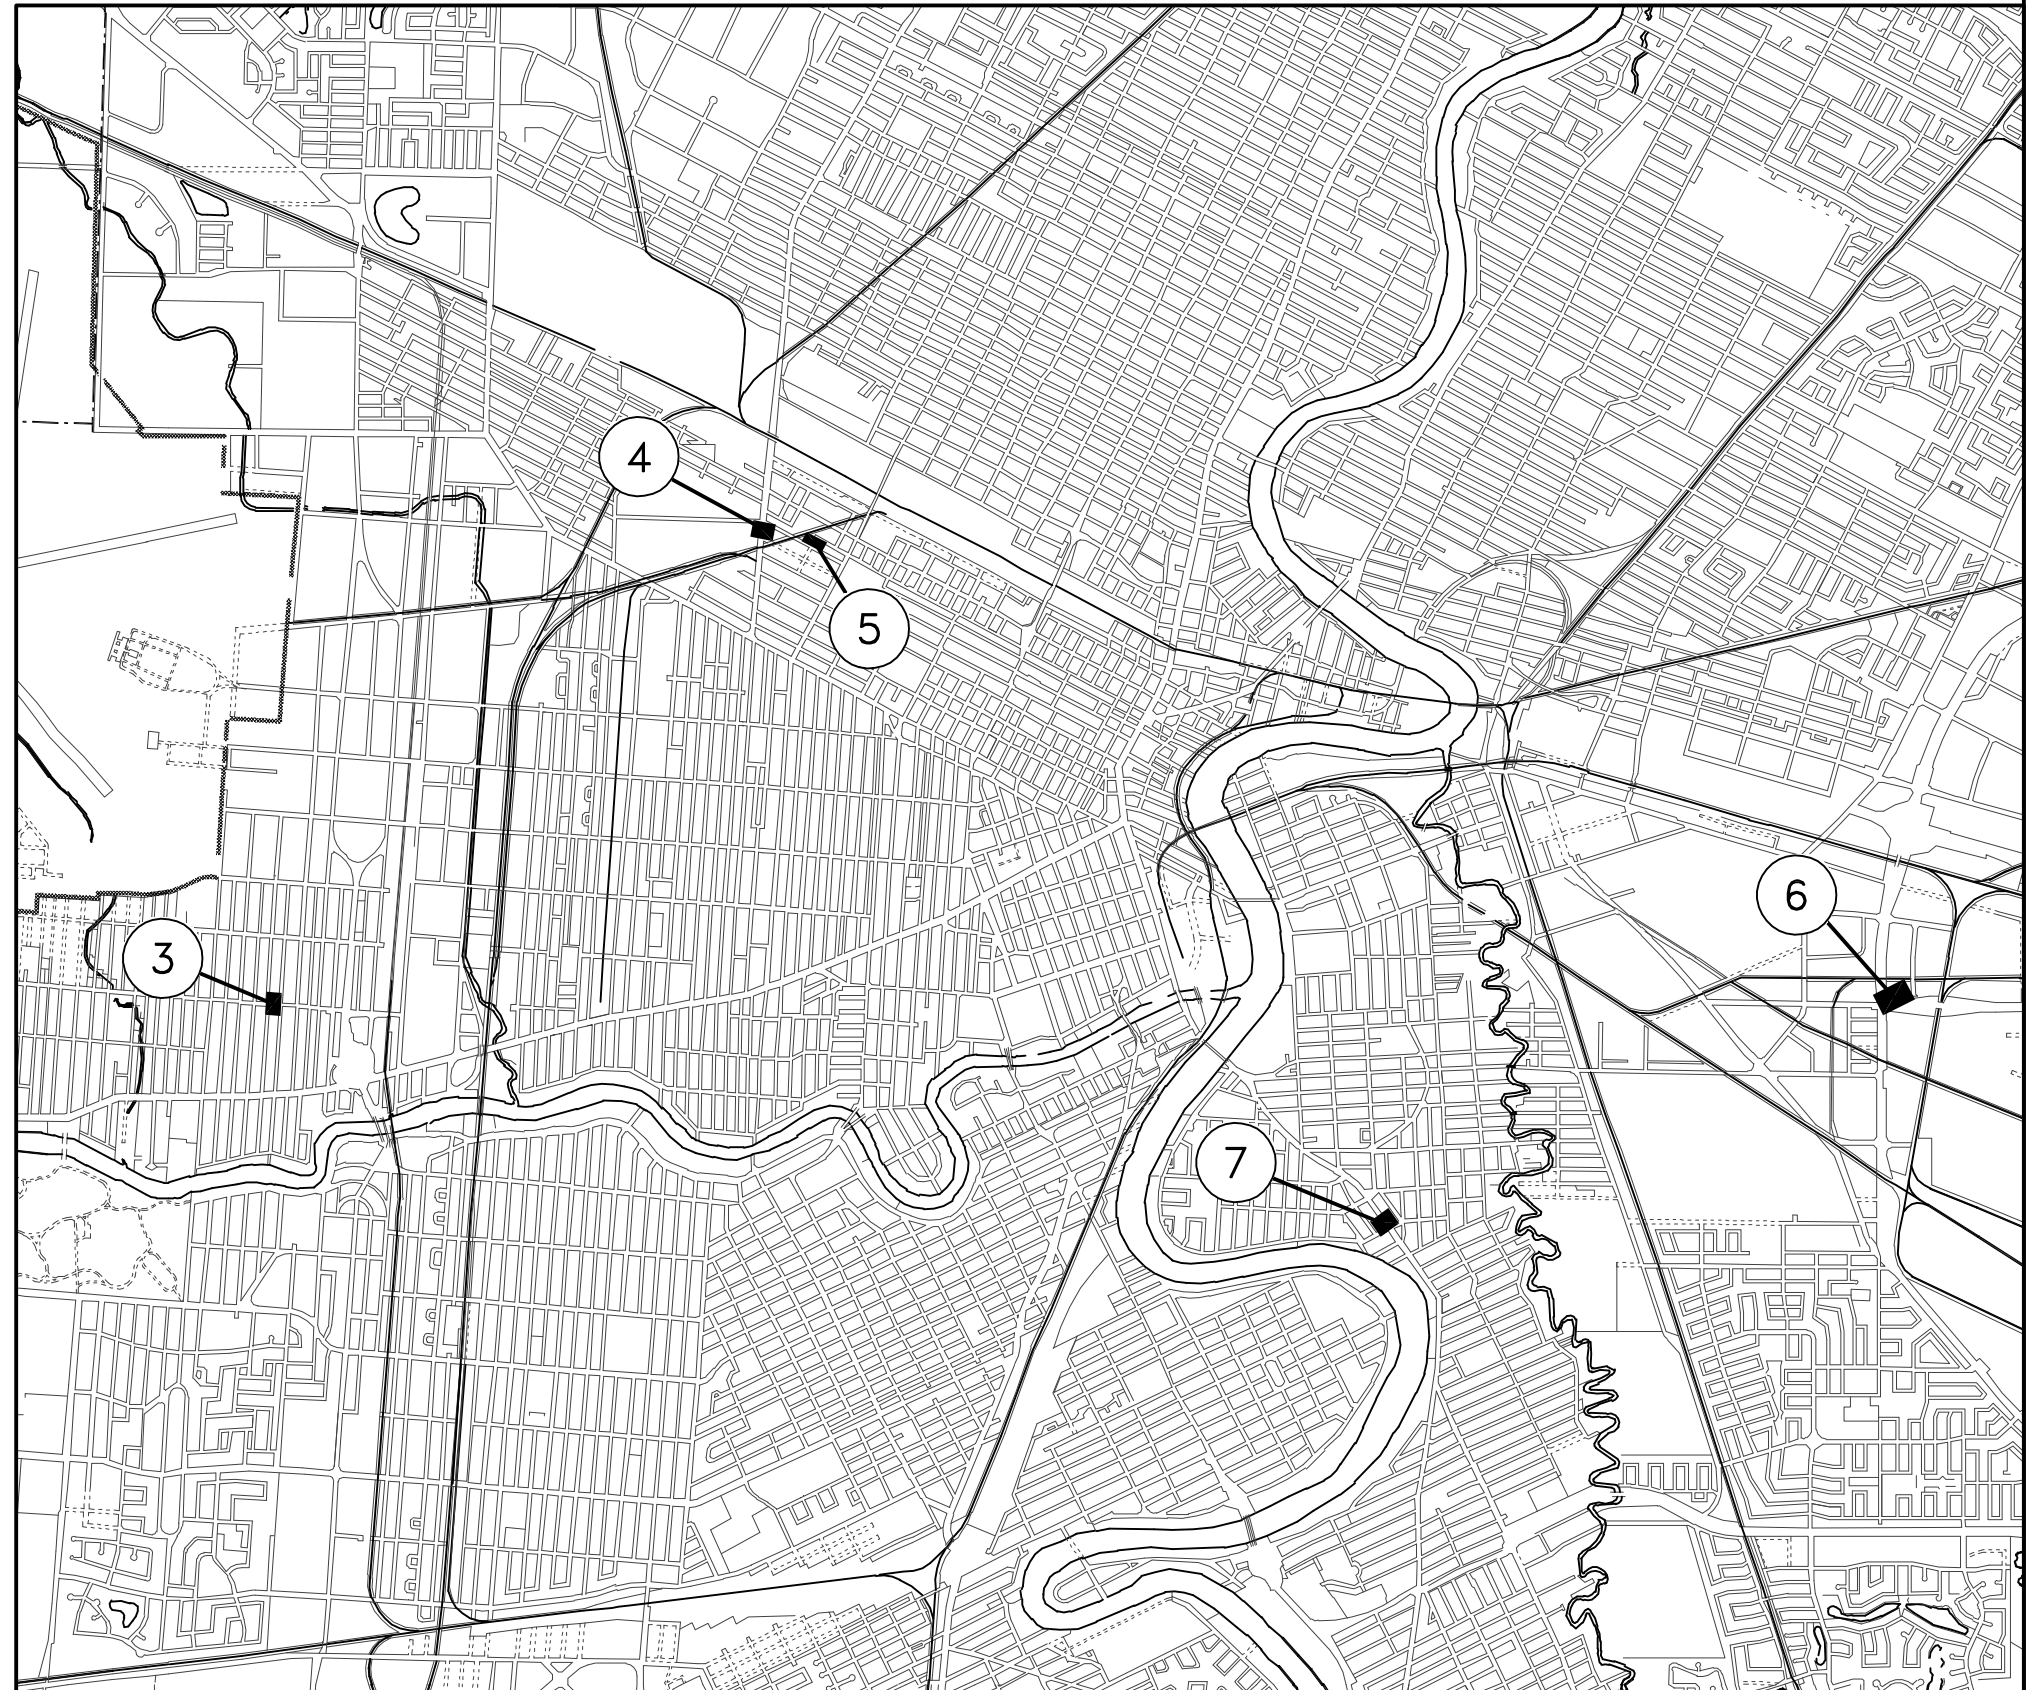

13321

