


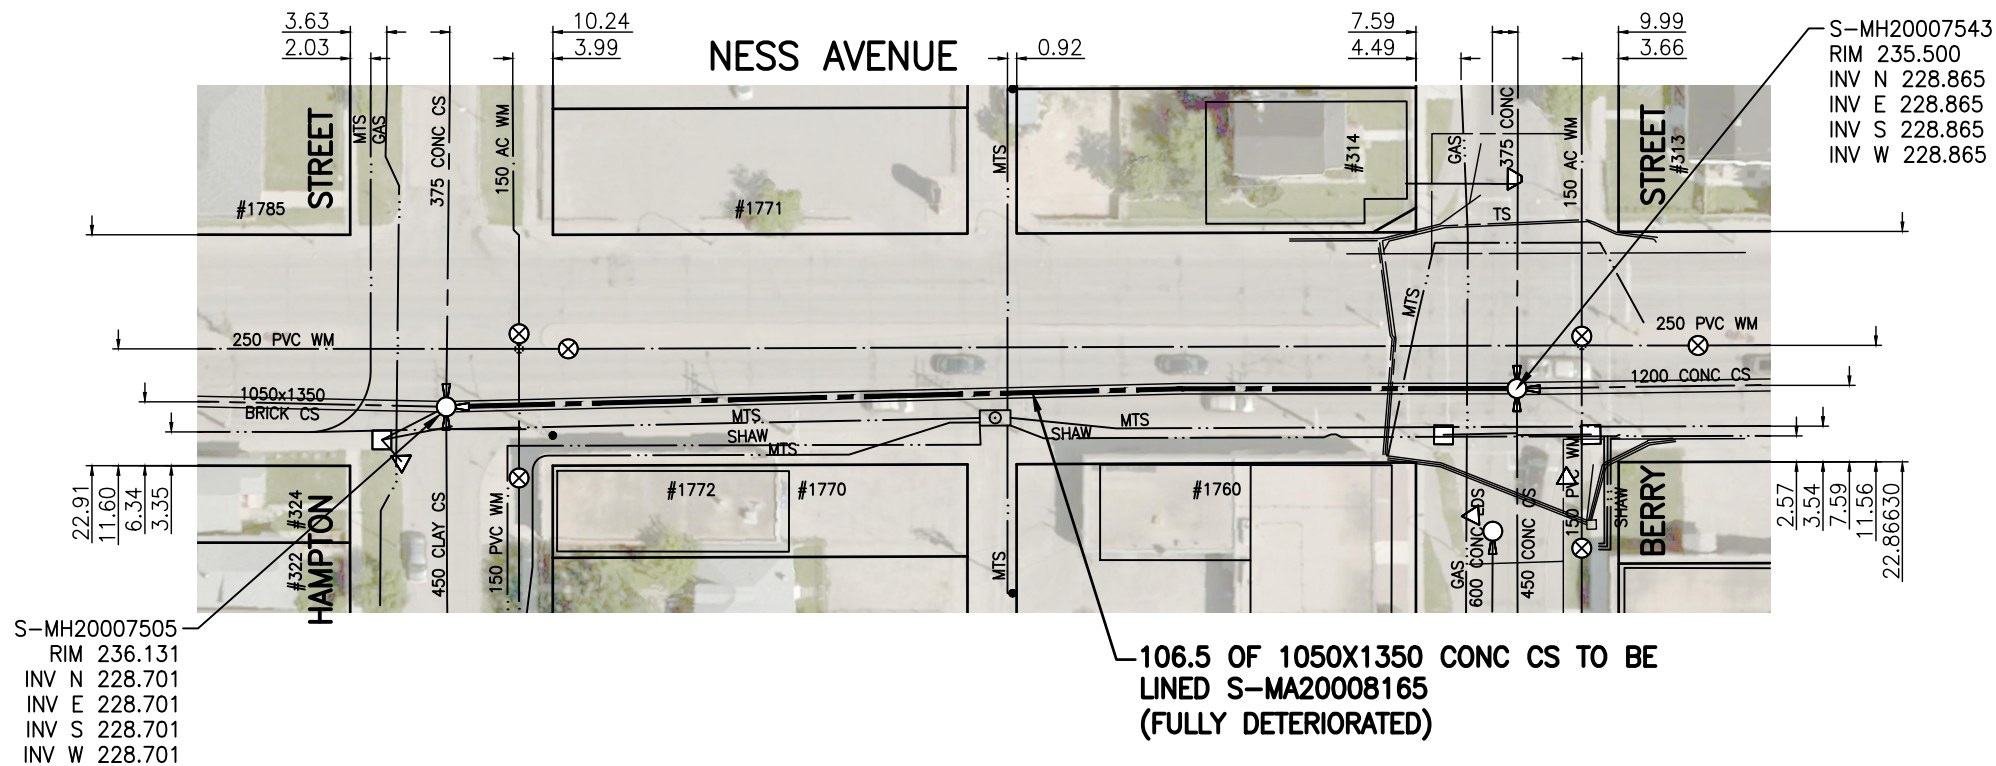

SEWER JUNCTION INFORMATION FROM SEWER VIDEO INSPECTION		
SEWER ID S-MA20008165		
DISTANCE FROM S-MH20007543		
DISTANCE	DIAMETER	CLOCK
0.1	200	11:00
0.1	150	1:00
33.6	150	11:00
43.9	150	12:00
53.5	150	2:00
76.0	150	10:00
105.1	200	2:00
105.1	200	1:00
105.1	200	10:00



WARNING

IF POWER EQUIPMENT OR EXPLOSIVES ARE TO BE USED FOR EXCAVATION ON THIS PROJECT THE CONTRACTOR MUST:

- 1) NOTIFY THE GAS COMPANY OF THE PROPOSED LOCATION OF EXCAVATION.
- 2) TAKE PRECAUTION TO AVOID DAMAGE TO GAS COMPANY INSTALLATIONS.

SEE PROVINCIAL REGULATION 140/92 FOR DETAILS



**ENGINEERS
GEOSCIENTISTS
MANITOBA**
Certificate of Authorization
Stantec Consulting Ltd.
No. 1301

FOR INDEX SEE
13322

METRIC

WHOLE NUMBERS INDICATE MILLIMETRES
DECIMALIZED NUMBERS INDICATE METRES



TENDER NO. 371-2024

LOCATION APPROVED
UNDERGROUND STRUCTURES

B.M.
ELEV.

SUPV. U/G STRUCTURES DATE
COMMITTEE

NOTE:

LOCATION OF UNDERGROUND STRUCTURES AS SHOWN ARE BASED ON THE BEST INFORMATION AVAILABLE BUT NO GUARANTEE IS GIVEN THAT ALL EXISTING UTILITIES ARE SHOWN OR THAT THE GIVEN LOCATIONS ARE EXACT. CONFIRMATION OF EXISTENCE AND EXACT LOCATION OF ALL SERVICES MUST BE OBTAINED FROM THE INDIVIDUAL UTILITIES BEFORE PROCEEDING WITH CONSTRUCTION.

NO.	REVISIONS	DATE	BY
00	ISSUED FOR TENDER	24.04.22	RS



ENGINEER'S SEAL

DESIGNED BY	RS	CHECKED BY	WB
DRAWN BY	ZA/OS	APPROVED BY	RS
HOR. SCALE:	1:750	RELEASED FOR CONSTRUCTION:	SC
VERTICAL:		DATE	24.04.17
DATE	23.03.02	CONSULTANT DRAWING NO.	C-101



THE CITY OF WINNIPEG
WATER AND WASTE DEPARTMENT

2024 SEWER RENEWALS BY CIPP LINING (LARGE DIAMETER)

CONTRACT 5

NESS AVENUE
MH AT BERRY STEET TO
MH AT HAMPTON STREET

SHEET	OF
03	08
CAD FILE DRAWING NUMBER	
20787c-101-105.dwg	
CITY DRAWING NUMBER	
13323	