


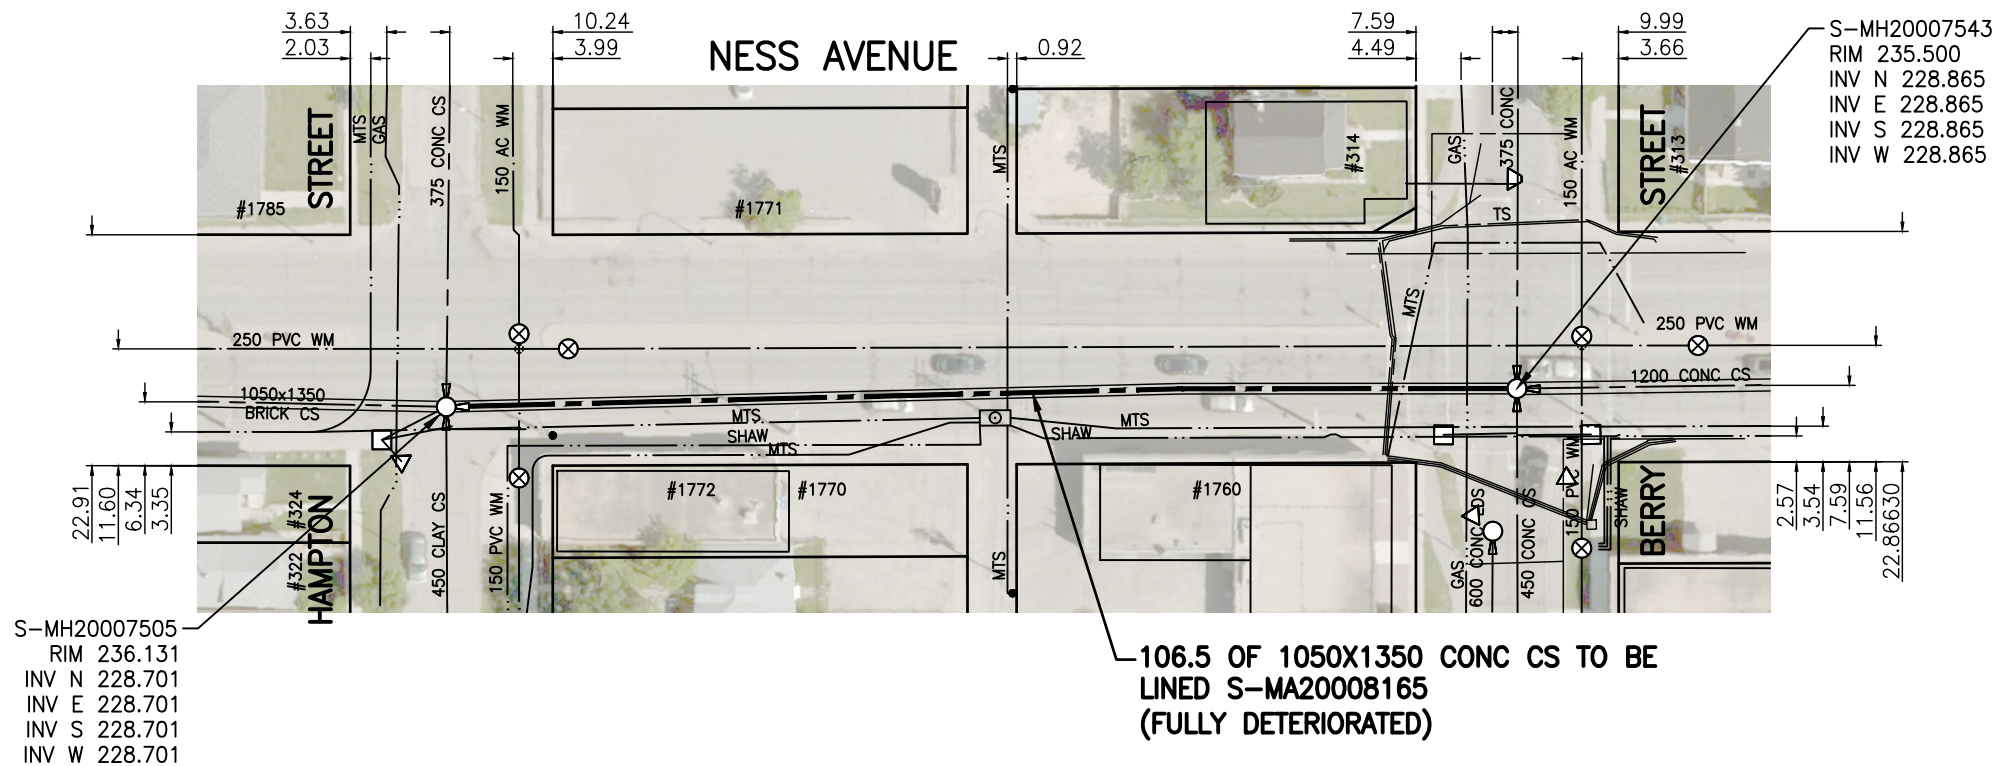

SEWER JUNCTION INFORMATION FROM SEWER VIDEO INSPECTION		
SEWER ID S-MA20008165		
DISTANCE FROM S-MH20007543		
DISTANCE	DIAMETER	CLOCK
0.1	200	11:00
0.1	150	1:00
33.6	150	11:00
43.9	150	12:00
53.5	150	2:00
76.0	150	10:00
105.1	200	2:00
105.1	200	1:00
105.1	200	10:00



WARNING

IF POWER EQUIPMENT OR EXPLOSIVES ARE TO BE USED FOR EXCAVATION ON THIS PROJECT THE CONTRACTOR MUST:

- 1) NOTIFY THE GAS COMPANY OF THE PROPOSED LOCATION OF EXCAVATION.
- 2) TAKE PRECAUTION TO AVOID DAMAGE TO GAS COMPANY INSTALLATIONS.

SEE PROVINCIAL REGULATION 140/92 FOR DETAILS



**ENGINEERS
GEOSCIENTISTS
MANITOBA**
Certificate of Authorization
Stantec Consulting Ltd.
No. 1301

FOR INDEX SEE
13322

METRIC

WHOLE NUMBERS INDICATE MILLIMETRES
DECIMALIZED NUMBERS INDICATE METRES



TENDER NO. 371-2024

LOCATION APPROVED
UNDERGROUND STRUCTURES

B.M. ELEV.			
00	ISSUED FOR TENDER	24.04.22	RS
NO.	REVISIONS	DATE	BY



311 Portage Avenue, Winnipeg, Manitoba
Tel 204-489-5900 Fax 204-453-9012

DESIGNED BY	RS	CHECKED BY	WB
DRAWN BY	ZA/OS	APPROVED BY	RS
HOR. SCALE:	1:750	RELEASED FOR CONSTRUCTION:	SC
VERTICAL:		DATE	24.04.17
DATE	23.03.02		

ENGINEER'S SEAL

CONSULTANT DRAWING NO.
C-101



THE CITY OF WINNIPEG
WATER AND WASTE DEPARTMENT

2024 SEWER RENEWALS BY CIPP LINING (LARGE DIAMETER)

CONTRACT 5

NESS AVENUE
MH AT BERRY STEET TO
MH AT HAMPTON STREET

SHEET	OF
03	08
CAD FILE DRAWING NUMBER 20787c-101-105.dwg	
CITY DRAWING NUMBER 13323	