


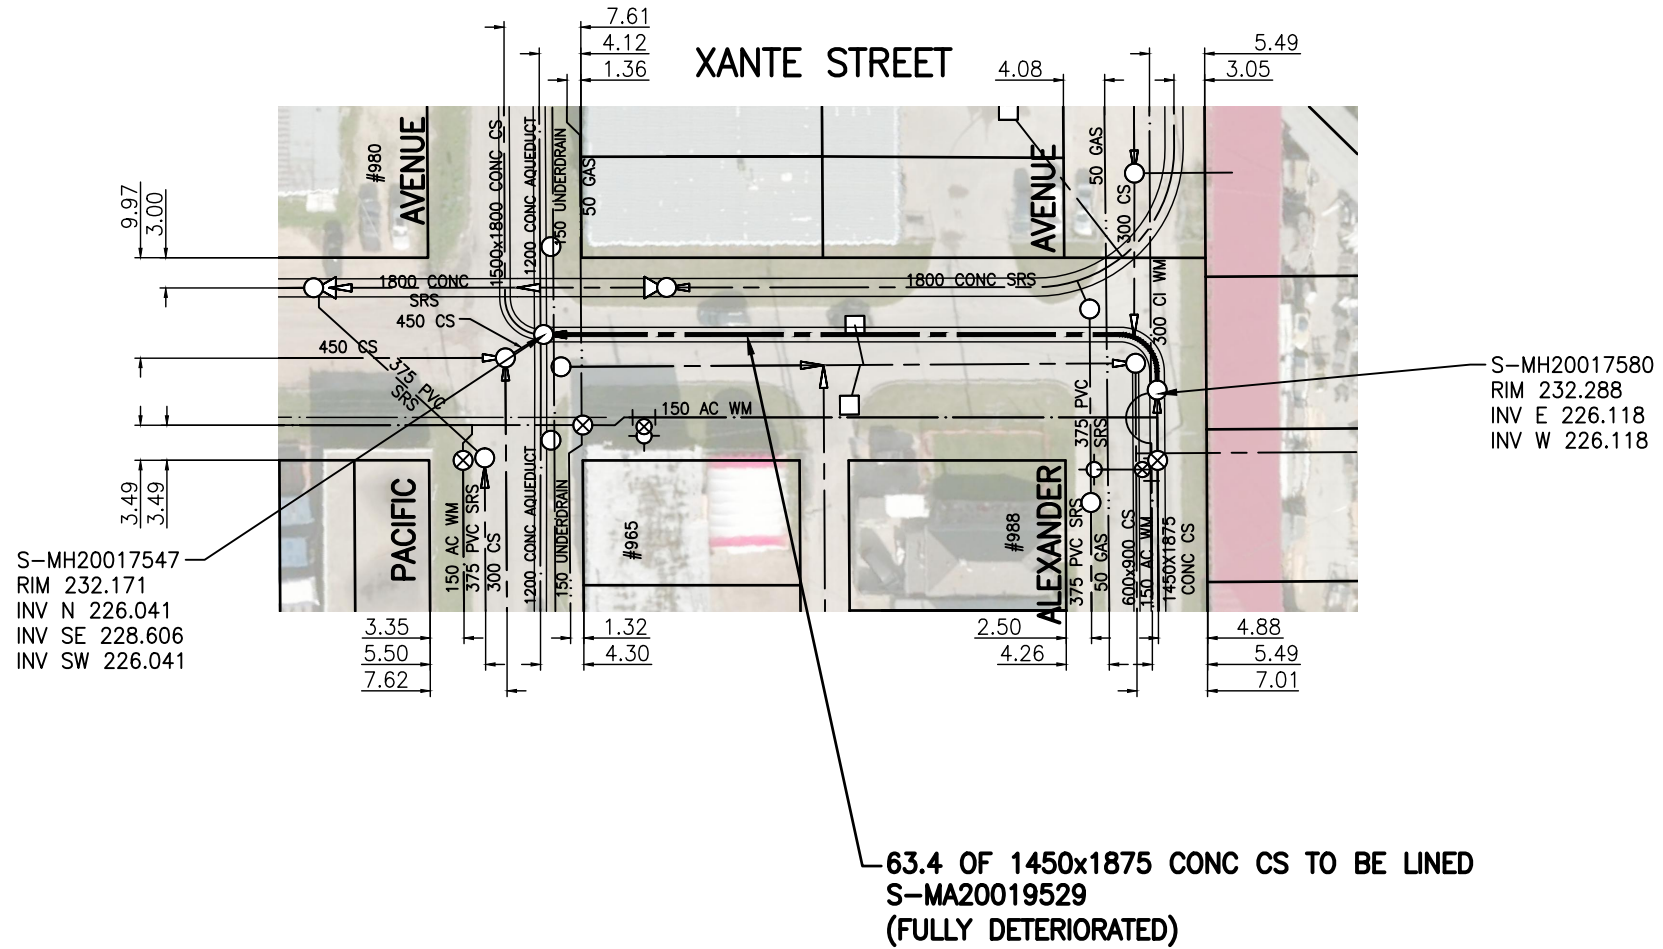

SEWER JUNCTION INFORMATION FROM SEWER VIDEO INSPECTION		
SEWER ID S-MA20019529		
DISTANCE FROM S-MH20017547		
DISTANCE	DIAMETER	CLOCK
0.3	150	1:00
2.7	1050x1200	10:00
2.7	150	2:00
15.5	150	10:00
15.5	150	2:00
26.8	150	10:00
26.8	150	2:00
28.1	150	12:00
38.4	150	10:00
38.4	150	2:00
56.5	150	9:00



WARNING

IF POWER EQUIPMENT OR EXPLOSIVES ARE TO BE USED FOR EXCAVATION ON THIS PROJECT THE CONTRACTOR MUST:

- 1) NOTIFY THE GAS COMPANY OF THE PROPOSED LOCATION OF EXCAVATION.
- 2) TAKE PRECAUTION TO AVOID DAMAGE TO GAS COMPANY INSTALLATIONS.

SEE PROVINCIAL REGULATION 140/92 FOR DETAILS



Certificate of Authorization

Stantec Consulting Ltd.

No. 1301

FOR INDEX SEE
13322

METRIC

WHOLE NUMBERS INDICATE MILLIMETRES
DECIMALIZED NUMBERS INDICATE METRES



TENDER NO. 371-2024

LOCATION APPROVED
UNDERGROUND STRUCTURES

SUPV. U/G STRUCTURES COMMITTEE DATE

NOTE:
LOCATION OF UNDERGROUND STRUCTURES AS SHOWN ARE BASED ON THE BEST INFORMATION AVAILABLE BUT NO GUARANTEE IS GIVEN THAT ALL EXISTING UTILITIES ARE SHOWN OR THAT THE GIVEN LOCATIONS ARE EXACT. CONFIRMATION OF EXISTENCE AND EXACT LOCATION OF ALL SERVICES MUST BE OBTAINED FROM THE INDIVIDUAL UTILITIES BEFORE PROCEEDING WITH CONSTRUCTION.

B.M. ELEV.			
00	ISSUED FOR TENDER	24.04.22	RS
NO.	REVISIONS	DATE	BY



DESIGNED BY	RS	CHECKED BY	WB
DRAWN BY	ZA/OS	APPROVED BY	RS
HOR. SCALE:	1:750	RELEASED FOR CONSTRUCTION:	SC
VERTICAL:		DATE	24.04.17
DATE	23.03.02		

ENGINEER'S SEAL

CONSULTANT DRAWING NO.

C-103



THE CITY OF WINNIPEG
WATER AND WASTE DEPARTMENT

2024 SEWER RENEWALS BY CIPP LINING (LARGE DIAMETER)

CONTRACT 5

XANTE STREET
MH AT PACIFIC AVENUE
TO MH AT ALEXANDER AVENUE

SHEET OF
05 08

CAD FILE DRAWING NUMBER
20787c-101-105.dwg

CITY DRAWING NUMBER
13325