


SEWER JUNCTION INFORMATION FROM SEWER VIDEO INSPECTION		
SEWER ID S-MA70008533		
DISTANCE FROM S-MH50011366		
DISTANCE	DIAMETER	CLOCK
49.2	200	3:00

DUGALD ROAD

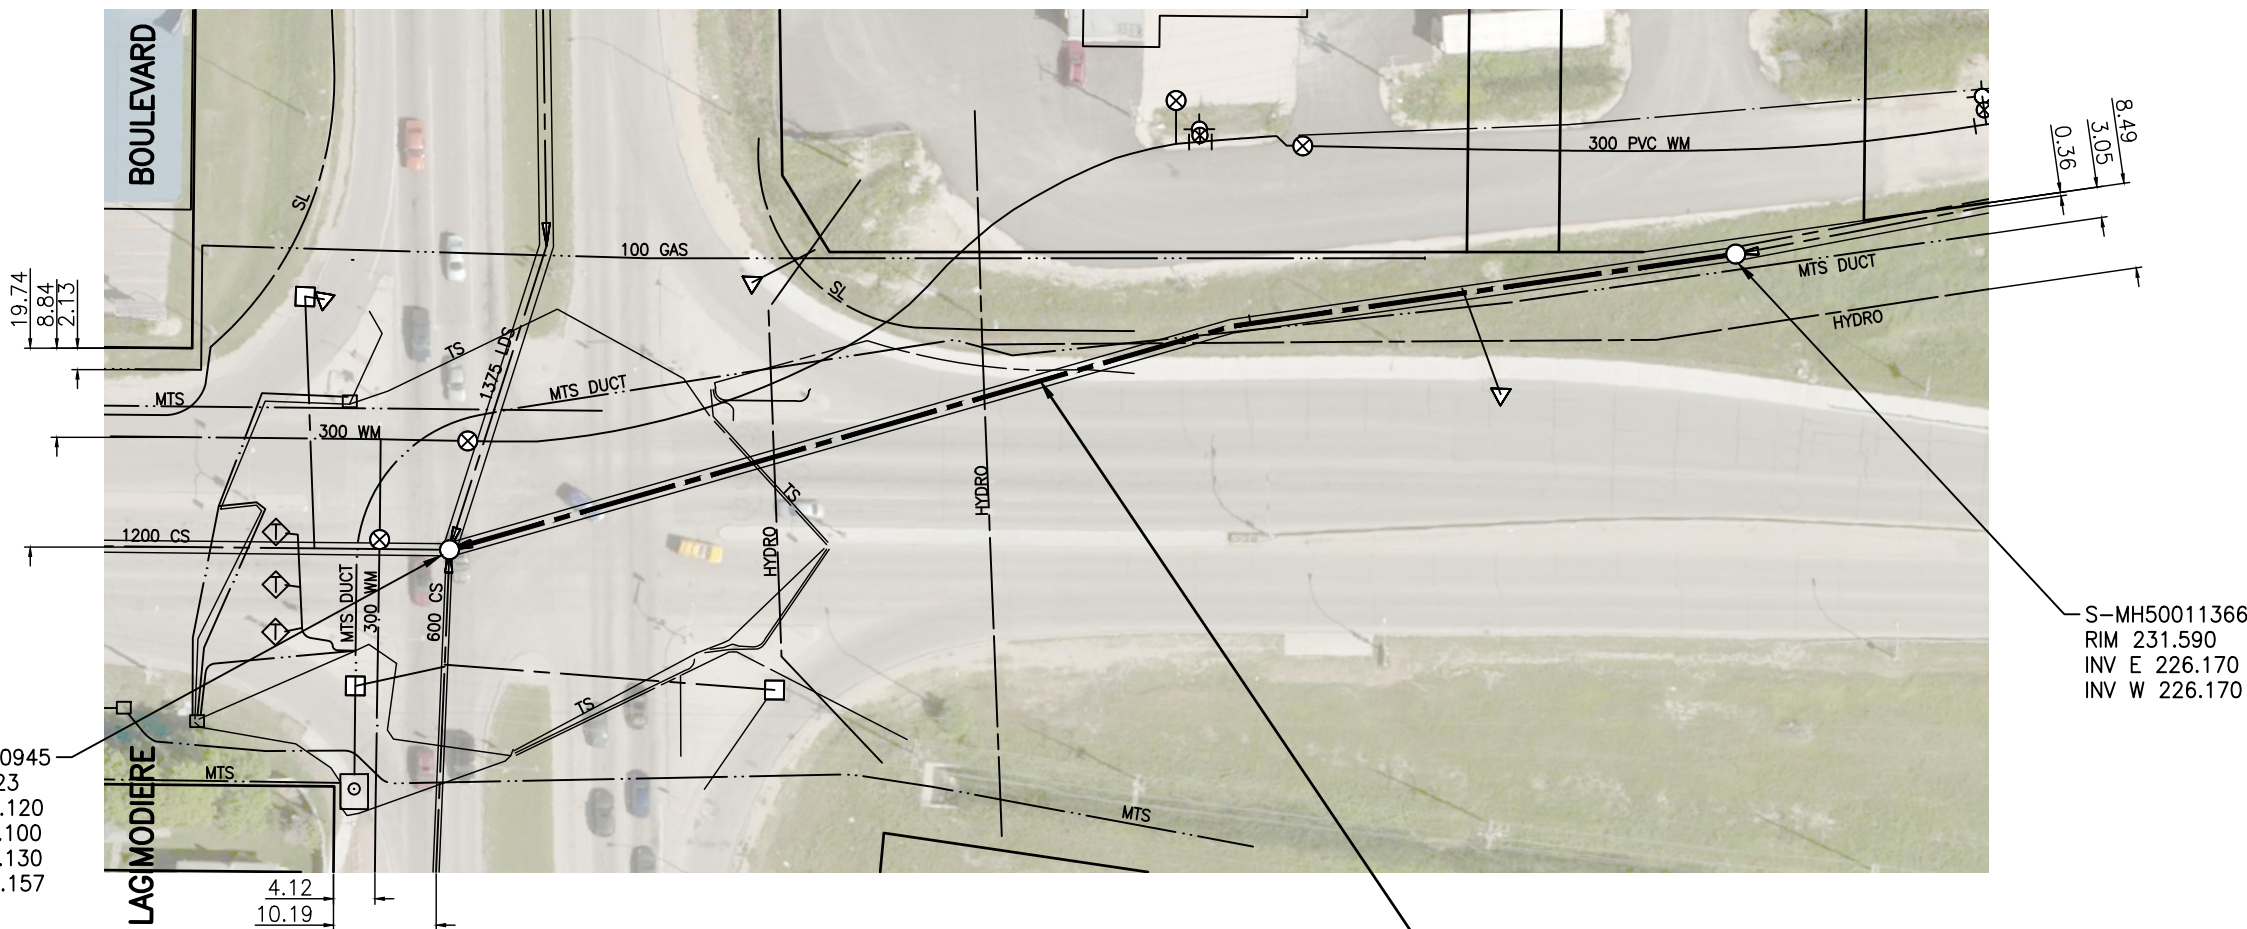

S-MH50010945
 RIM 232.423
 INV N 228.120
 INV E 226.100
 INV S 226.130
 INV W 226.157

S-MH50011366
 RIM 231.590
 INV E 226.170
 INV W 226.170

131.4 OF 1350 CONC CS TO BE LINED S-MA70008533 (FULLY DETERIORATED)

NOTE:

- AT LEAST 1 LANE OF TRAFFIC ON SOUTHBOUND LAGIMODIERE TO BE MAINTAINED AT ALL TIMES. DUE TO LOCATION OF DOWNSTREAM MANHOLE, EXCAVATION TO FACILITATE CIPP LINER INSTALLATION MAY BE REQUIRED ON 1200 CS WEST OF S-MH50010945.
- ROAD NORTH OF S-MH50011366 IS ON PRIVATE PROPERTY AND IS RESTRICTED WITH EXISTING FENCE. ANY ATTEMPT TO GAIN ACCESS ON PRIVATE PROPERTY, OR TEMPORARY REMOVAL OF EXISTING FENCE TO FACILITATE INSTALLATION OF CIPP LINER IS AT THE CONTRACTOR'S DISCRETION. ANY COORDINATION WITH McASPHALT INDUSTRIES LIMITED FOR ACCESS OR MODIFICATION TO PRIVATE STRUCTURES IS THE RESPONSIBILITY OF THE CONTRACTOR, AND THE APPROVAL OF ANY ACCESS IS AT THE DISCRETION OF THE PROPERTY OWNER.

WARNING

IF POWER EQUIPMENT OR EXPLOSIVES ARE TO BE USED FOR EXCAVATION ON THIS PROJECT THE CONTRACTOR MUST:

- NOTIFY THE GAS COMPANY OF THE PROPOSED LOCATION OF EXCAVATION.
- TAKE PRECAUTION TO AVOID DAMAGE TO GAS COMPANY INSTALLATIONS.

SEE PROVINCIAL REGULATION 140/92 FOR DETAILS



Certificate of Authorization
 Stantec Consulting Ltd.

No. 1301

FOR INDEX SEE 13322

METRIC

WHOLE NUMBERS INDICATE MILLIMETRES
 DECIMALIZED NUMBERS INDICATE METRES



TENDER NO. 371-2024

V:\112\active\11220787\0300_drawing\0302_sheet_files\02_civil\20787c-101-105.dwg

LOCATION APPROVED UNDERGROUND STRUCTURES

SUPV. U/G STRUCTURES COMMITTEE DATE

NOTE:

LOCATION OF UNDERGROUND STRUCTURES AS SHOWN ARE BASED ON THE BEST INFORMATION AVAILABLE BUT NO GUARANTEE IS GIVEN THAT ALL EXISTING UTILITIES ARE SHOWN OR THAT THE GIVEN LOCATIONS ARE EXACT. CONFIRMATION OF EXISTENCE AND EXACT LOCATION OF ALL SERVICES MUST BE OBTAINED FROM THE INDIVIDUAL UTILITIES BEFORE PROCEEDING WITH CONSTRUCTION.

B.M. ELEV.	
NO.	REVISIONS
00	ISSUED FOR TENDER



ENGINEER'S SEAL

DESIGNED BY	RS	CHECKED BY	WB
DRAWN BY	ZA/OS	APPROVED BY	RS
HOR. SCALE:	1:750	RELEASED FOR CONSTRUCTION:	SC
VERTICAL:		DATE	24.04.17
DATE	23.03.02	CONSULTANT DRAWING NO.	C-104



THE CITY OF WINNIPEG
 WATER AND WASTE DEPARTMENT

2024 SEWER RENEWALS BY CIPP LINING (LARGE DIAMETER)

CONTRACT 5

DUGALD ROAD

1ST MH W OF SOFTLY ROAD

TO MH AT LAGIMODIERE BOULEVARD

SHEET OF 06 08

CAD FILE DRAWING NUMBER 20787c-101-105.dwg

CITY DRAWING NUMBER 13326