
						/	
							and the second
							(
				DISC	ON DRIVE	1	
				BION			
						_	
						/	
				₩ -\$-		·	
						Č	
						/	
					\wedge		
						\nearrow	
					/		`
·	WATER MAIN		\longrightarrow	ANCHOR			
,	LAND DRAINAGE SEWER WASTE WATER SEWER	<u></u>	•* · / •>	HYDRO POLE & LIGHT STANDARD LIGHT STANDARD OR TRAFFIC SIGNAL	••/••		
	HYDRO		HP HP	HYDRO POLE			
	BELL/MTS			CURB RAMP DETECTABLE WARNING SURFACE TILE			
	[-Δ<			EDGE OF SIDEWALK			
	GAS SIGNALS			FENCE PROPERTY LINE			
	SIGNALS MANHOLE		· · · · · · · · · · · · · · · · · · ·	EDGE OF ASPHALT			
	SIGNALS	■ ▼					
	SIGNALS MANHOLE CATCH BASIN CURB INLET UTILITIES ADJUSTED			EDGE OF CONCRETE			
	SIGNALS MANHOLE CATCH BASIN CURB INLET	•					
	SIGNALS MANHOLE CATCH BASIN CURB INLET UTILITIES ADJUSTED PLUG HYDRANT VALVE			EDGE OF CONCRETE MODIFIED BARRIER CURB BARRIER CURB BARRIER CURB AND GUTTER			
	SIGNALS MANHOLE CATCH BASIN CURB INLET UTILITIES ADJUSTED PLUG HYDRANT			EDGE OF CONCRETE MODIFIED BARRIER CURB BARRIER CURB			
□ △ □ ↓ ⊗ ♂ ↓ #111	SIGNALS MANHOLE CATCH BASIN CURB INLET UTILITIES ADJUSTED PLUG HYDRANT VALVE CURB STOP IRON BAR CIVIC ADDRESS			EDGE OF CONCRETE MODIFIED BARRIER CURB BARRIER CURB BARRIER CURB AND GUTTER CONC SIDEWALK CONCRETE SLAB ASPHALT			SOUTH OR EAST SIDEWAL ROADWAY CENTRELINE
	SIGNALS MANHOLE CATCH BASIN CURB INLET UTILITIES ADJUSTED PLUG HYDRANT VALVE CURB STOP IRON BAR			EDGE OF CONCRETE MODIFIED BARRIER CURB BARRIER CURB BARRIER CURB AND GUTTER CONC SIDEWALK CONCRETE SLAB			NORTH OR WEST SIDEWAL SOUTH OR EAST SIDEWAL ROADWAY CENTRELINE NORTH OR WEST GUTTER SOUTH OR EAST GUTTER
□ △ □ ↓ ⊗ ↓ #111 (231.00)	SIGNALS MANHOLE CATCH BASIN CURB INLET UTILITIES ADJUSTED PLUG HYDRANT VALVE CURB STOP IRON BAR CIVIC ADDRESS PAVEMENT GRADE			EDGE OF CONCRETE MODIFIED BARRIER CURB BARRIER CURB BARRIER CURB AND GUTTER CONC SIDEWALK CONCRETE SLAB ASPHALT MILLED SURFACE			SOUTH OR EAST SIDEWAL ROADWAY CENTRELINE NORTH OR WEST GUTTER

May 23, P.\2023\

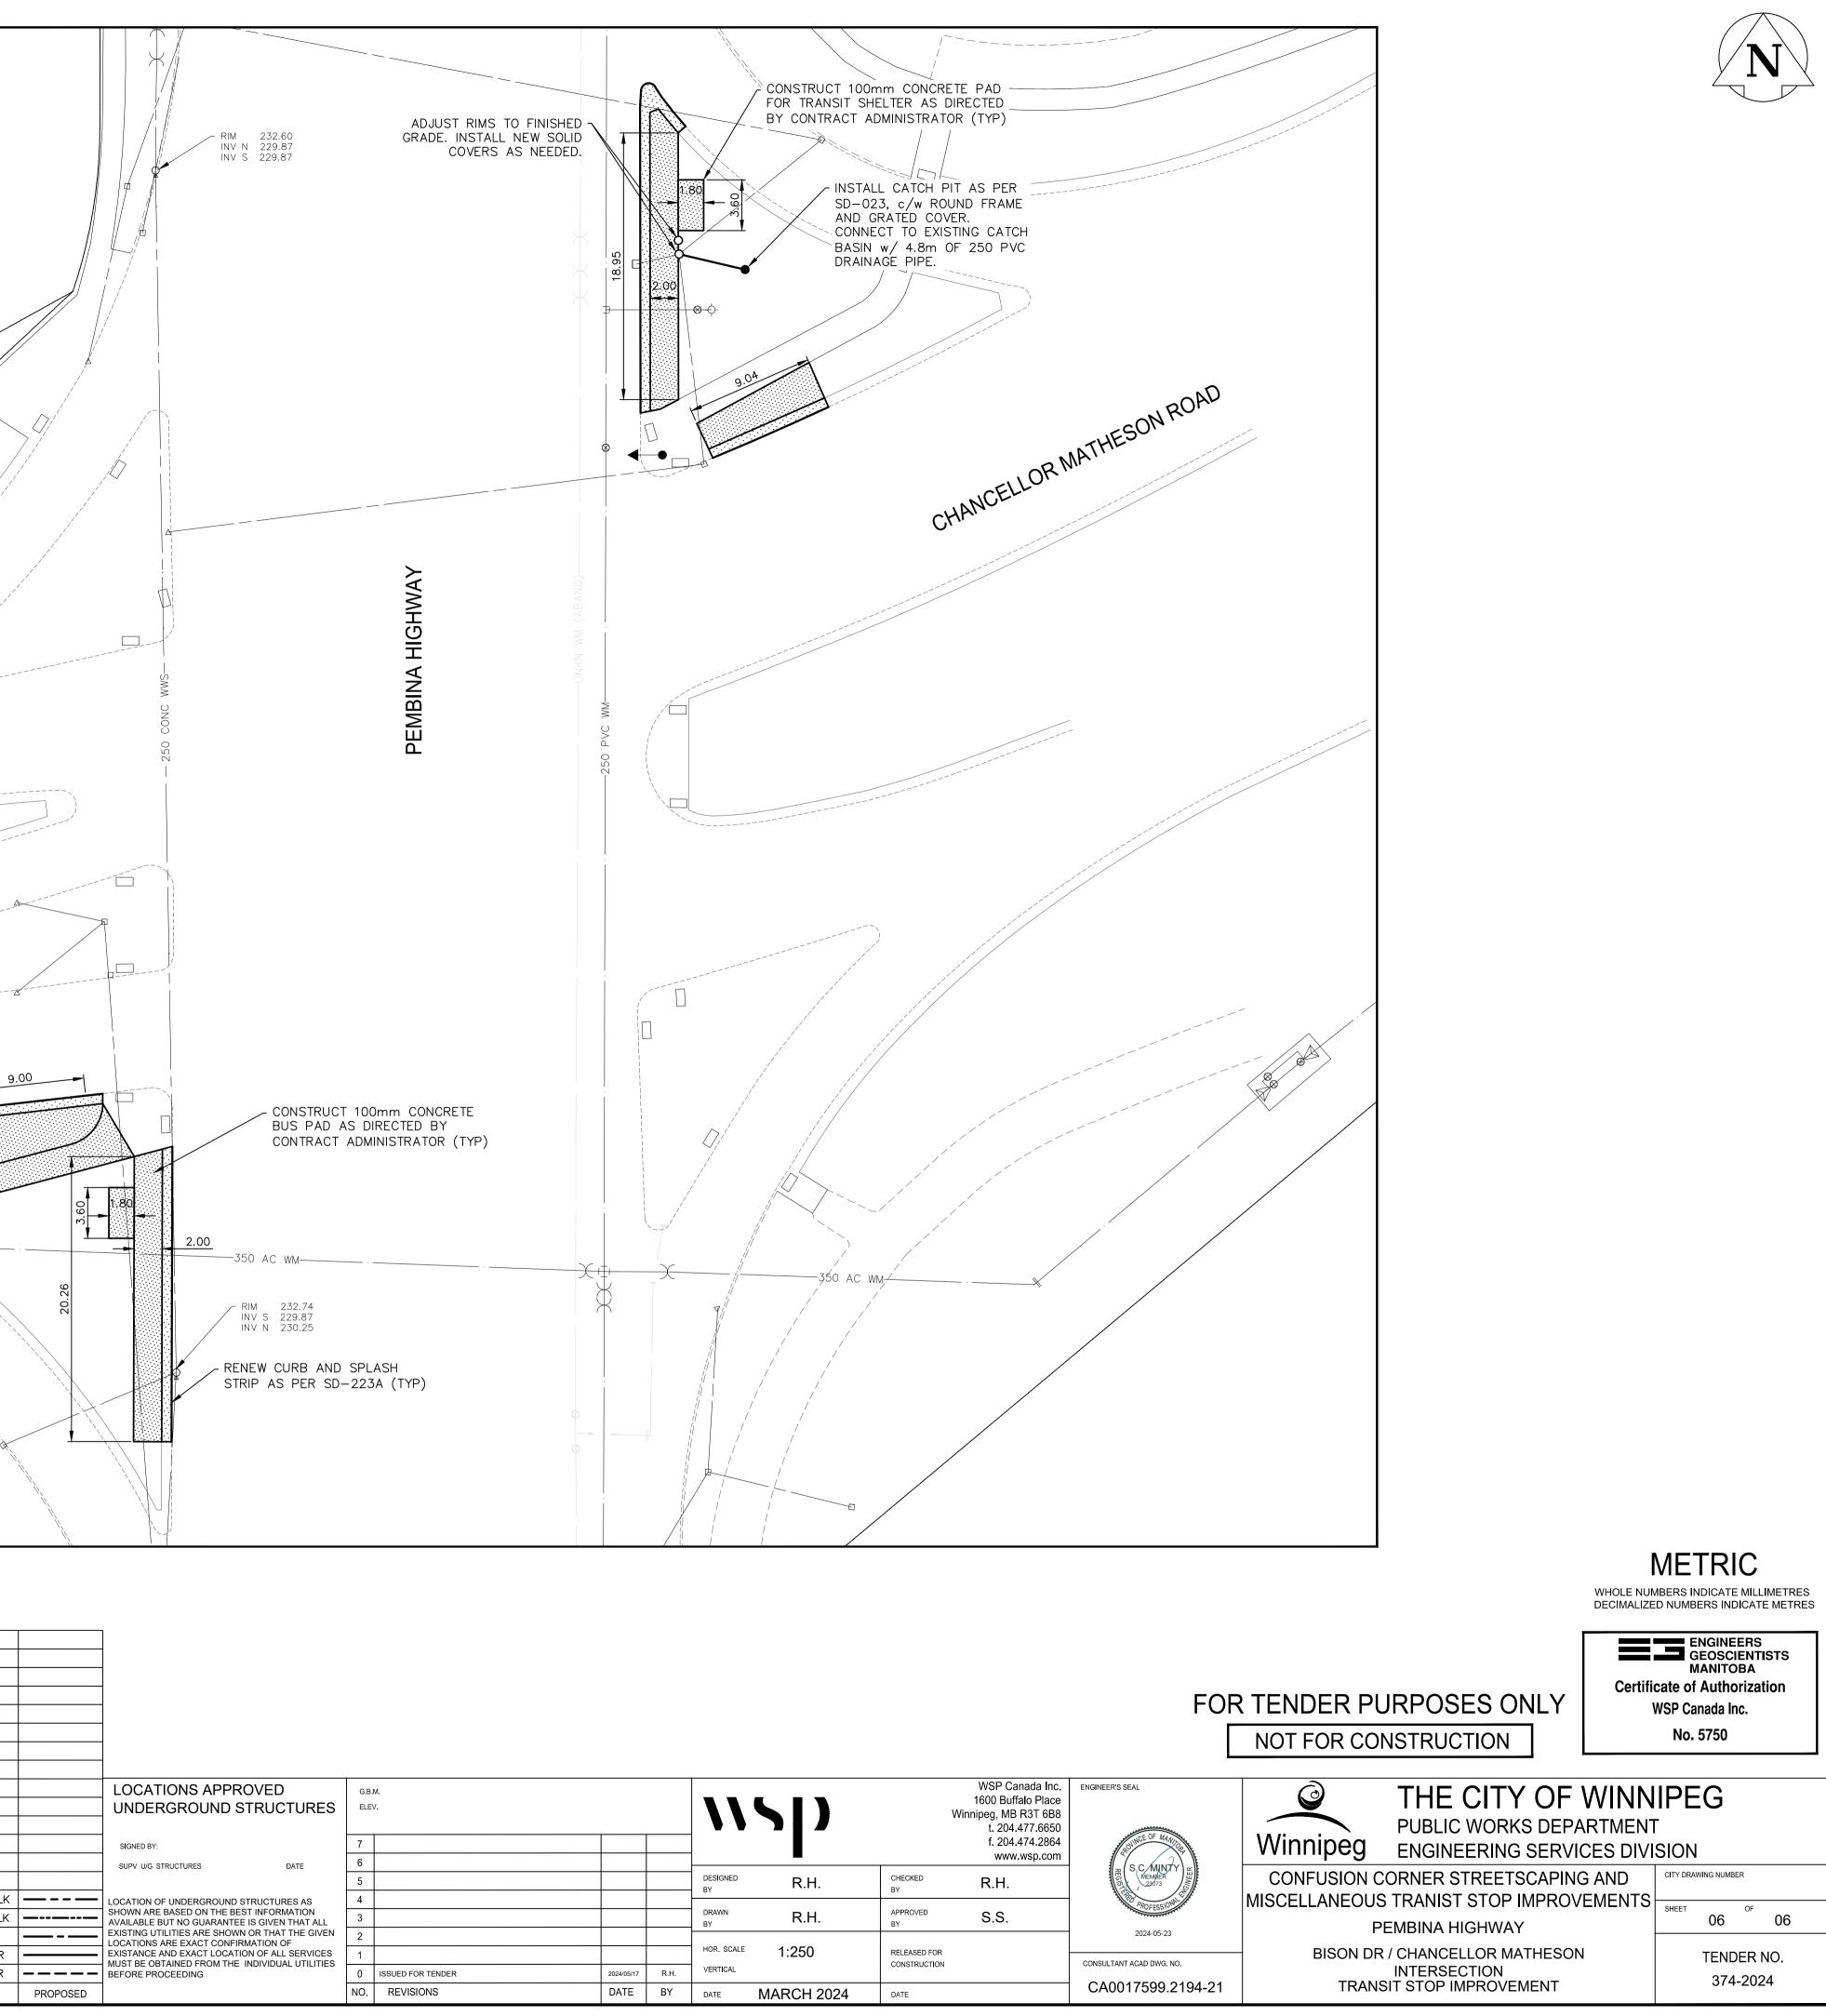

LOCATIONS APPROVED UNDERGROUND STRUCTURES	G.B. ELE				11	SD		WSP Canada Inc. 1600 Buffalo Place Winnipeg, MB R3T 6B8 t. 204.477.6650	ENGINEER'S SEAL
SIGNED BY: SUPV_U/G_STRUCTURESDATE	7				-			f. 204.474.2864 www.wsp.com	ROUNCE
	5				DESIGNED BY	R.H.	CHECKED BY	R.H.	REGISTERED PRO
 LOCATION OF UNDERGROUND STRUCTURES AS SHOWN ARE BASED ON THE BEST INFORMATION AVAILABLE BUT NO GUARANTEE IS GIVEN THAT ALL	4				DRAWN BY	R.H.	APPROVED BY	S.S.	
 EXISTING UTILITIES ARE SHOWN OR THAT THE GIVEN LOCATIONS ARE EXACT CONFIRMATION OF EXISTANCE AND EXACT LOCATION OF ALL SERVICES MUST BE OBTAINED FROM THE INDIVIDUAL UTILITIES	2 1				HOR. SCALE	1:250	RELEASED FOR CONSTRUCTION		2024 CONSULTANT ACAD
BEFORE PROCEEDING	0 NO.	ISSUED FOR TENDER	2024/05/17 DATE	R.H. BY	VERTICAL	MARCH 2024	DATE		CA00175