




1 DEMOLITION PLAN  
SCALE 1:100

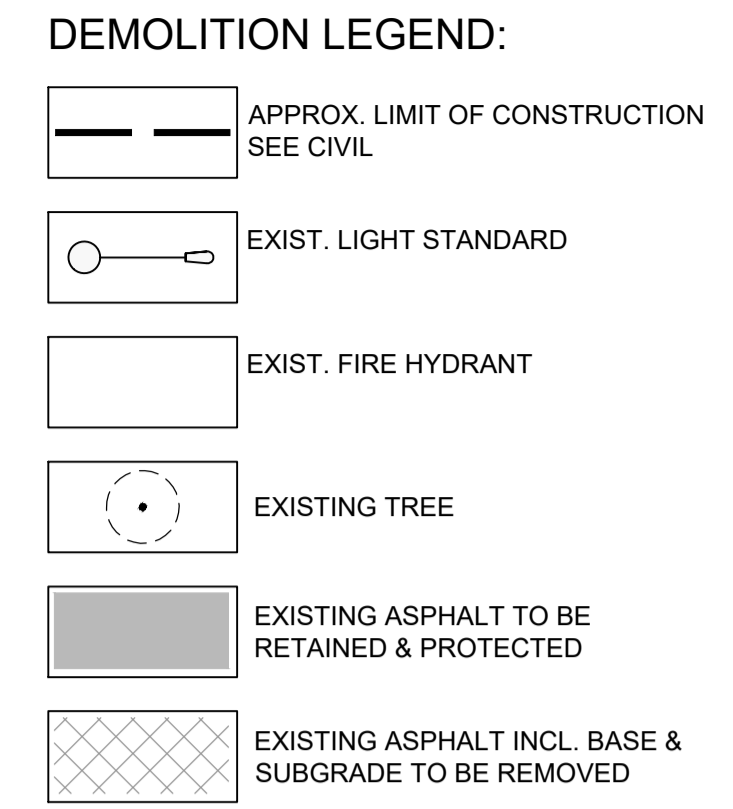

- GENERAL NOTES**
1. ALL WORK TO BE DONE IN ACCORDANCE WITH CITY OF WINNIPEG STANDARD CONSTRUCTION SPECIFICATIONS UNLESS OTHERWISE INDICATED.
  2. ALL UTILITIES ARE SHOWN AS INFORMATION ONLY. CONTRACTOR TO CONFIRM LOCATION OF ALL UTILITIES ON SITE PRIOR TO CONSTRUCTION.
  3. DURING CONSTRUCTION CONTRACTOR TO PROTECT ALL EXISTING BUILDINGS & FEATURES, ABOVE & BELOW GROUND UTILITIES, PAVING, CURBS, SIDEWALKS, FENCING, BOLLARDS AND PLANTING MATERIAL TO CITY OF WINNIPEG STANDARD CONSTRUCTION SPECIFICATIONS. AREAS DAMAGED DURING CONSTRUCTION TO BE REPAIRED IN ACCORDANCE WITH CITY STANDARDS AT NO COST TO THE CITY.
  4. CONTRACTOR IS RESPONSIBLE FOR ALL REMOVALS AS REQUIRED TO CONSTRUCT ALL WORKS AS SHOWN ON THE DRAWINGS. ALL ITEMS TO BE REMOVED MUST BE DISPOSED OF LEGALLY OFF SITE. ALL ITEMS DESIGNATED FOR RE-USE SHALL BE CAREFULLY REMOVED AND STOCKPILED IN A PROTECTED PLACES.
  5. CONTRACTOR SHALL CONFIRM ALL LAYOUT, PATTERNS AND DIMENSIONS ON SITE AND REPORT ANY DISCREPANCIES TO THE CONTRACT ADMINISTRATOR PRIOR TO CONSTRUCTION.

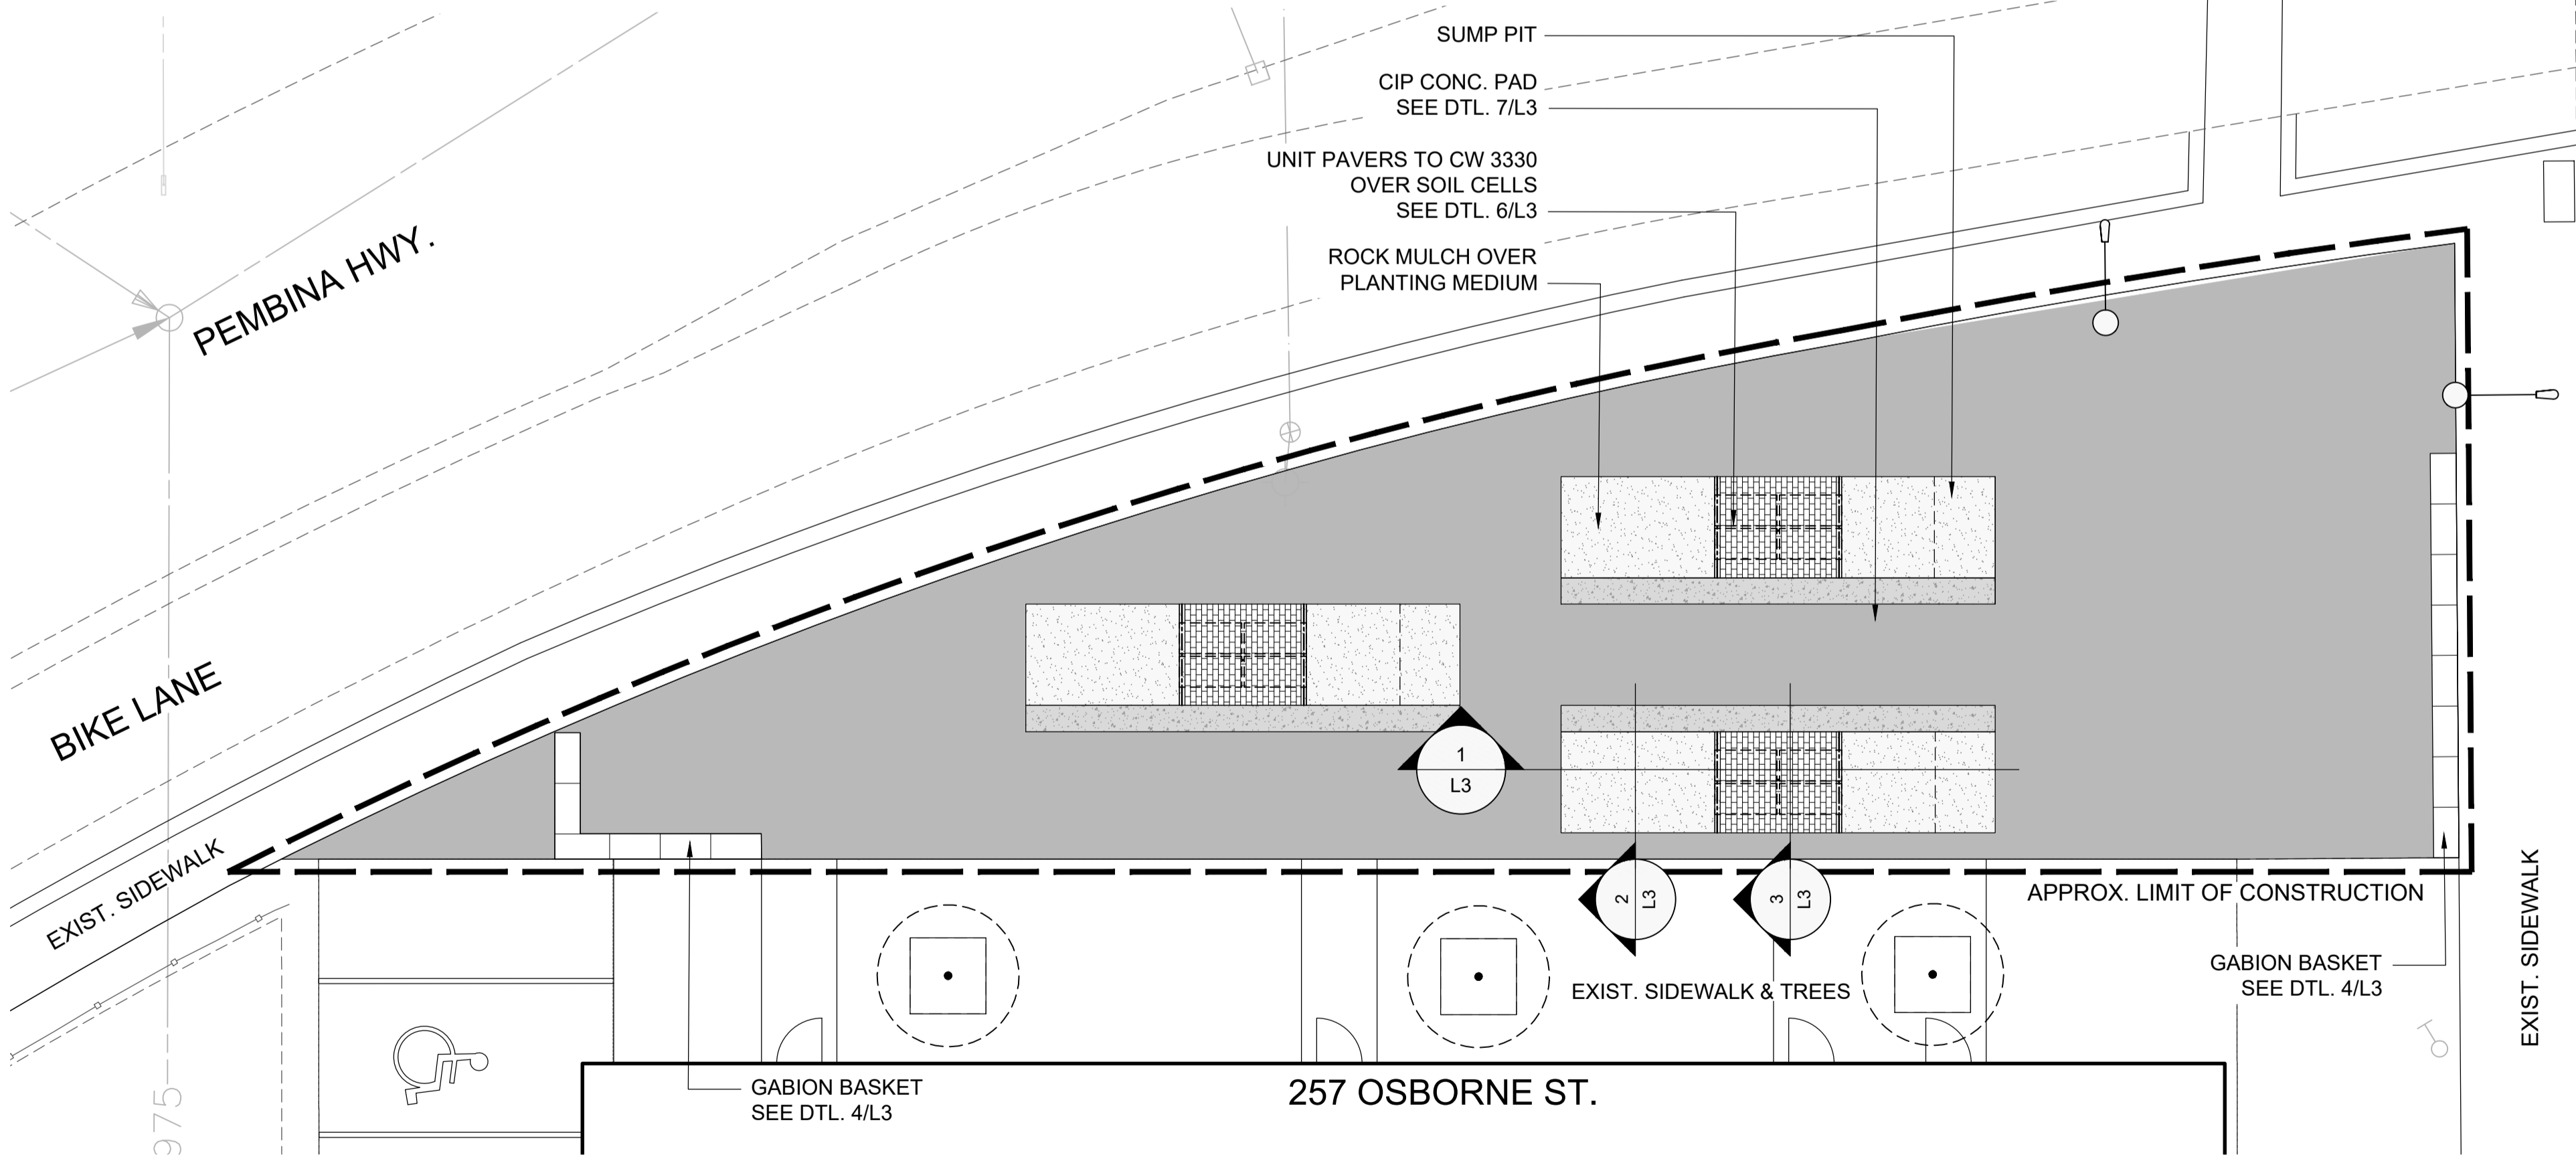

2 MATERIALS PLAN  
SCALE 1:100

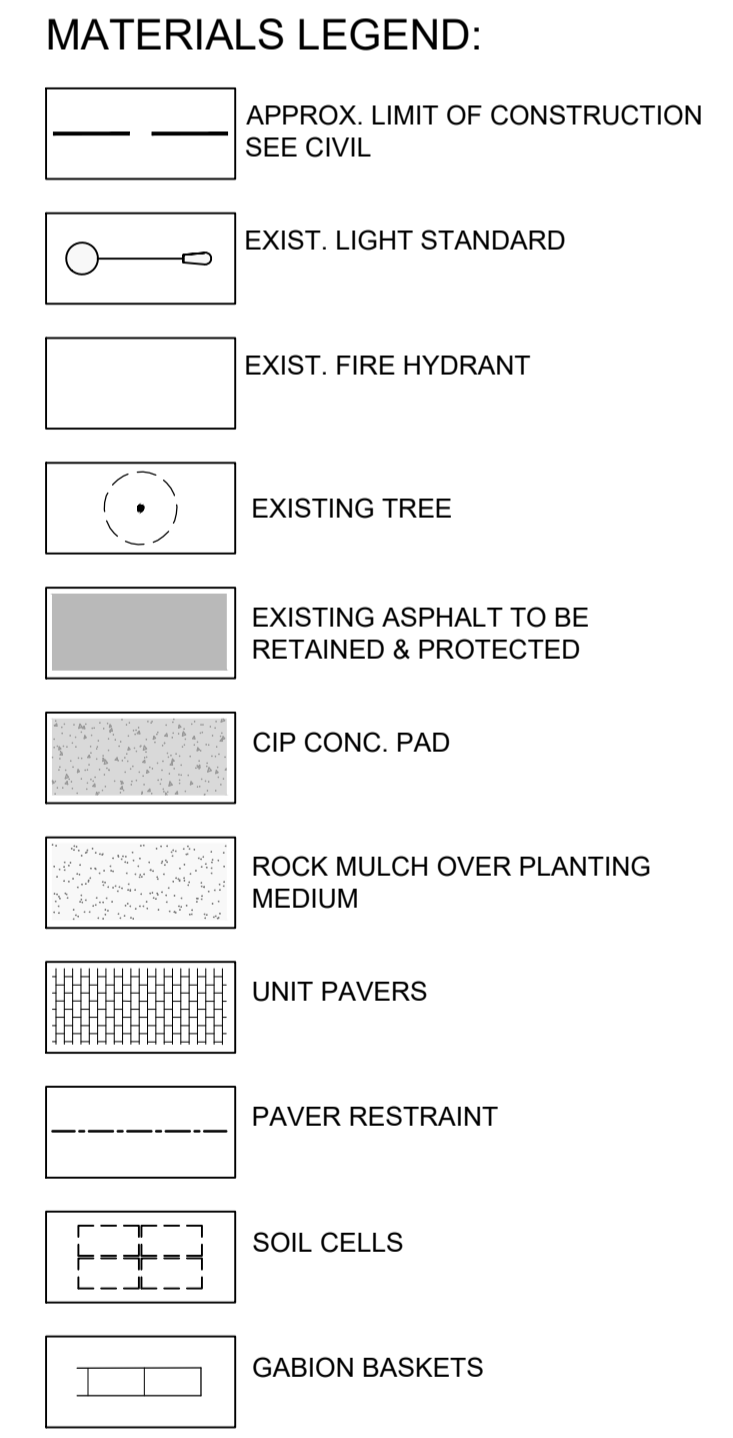

UNDERGROUND STRUCTURES		B.M. ELEV.	DESIGNED BY
SUPV. U/G STRUCTURES	DATE		JH
LOCATION OF UNDERGROUND STRUCTURES AS SHOWN ARE BASED ON THE BEST INFORMATION AVAILABLE. BUT NO GUARANTEE IS GIVEN THAT ALL EXISTING UTILITIES ARE SHOWN OR THAT THE GIVEN LOCATIONS ARE EXACT. CONFIRMATION OF EXISTENCE AND EXACT LOCATION OF ALL SERVICES MUST BE OBTAINED FROM THE INDIVIDUAL UTILITIES BEFORE PROCEEDING WITH CONSTRUCTION.			DRAWN BY
			SW
			CHECKED BY
			JH
			APPROVED BY
			JH
			HOR. SCALE
			1:100
			VERTICAL
			DATE
			2024-05-17
			DATE
			2024-05-17
			DATE
			2024-05-17

HTFC  
PLANNING & DESIGN  
500-115 St. James Street East, Winnipeg, MB R2S 9S3  
PHONE 204-944-9907

ENGINEER'S SEAL  
JAMES HUDSON  
Member No. 186  
2014-05-17

RELEASED FOR CONSTRUCTION

CONSULTANT PROJECT NUMBER  
24-016

**THE CITY OF WINNIPEG**  
PUBLIC WORKS DEPARTMENT

Winnipeg

CONFUSION CORNER STREETSCAPING AND MISCELLANEOUS TRANSIT STOP IMPROVEMENTS  
CONFUSION CORNER STREETSCAPING

CITY DRAWING NUMBER

SHEET 2 OF 6

CONSULTANT DRAWING NUMBER  
L1

DEMOLITION & MATERIALS PLAN