

CAUTION: CROSSING 150mm WM—MAINTAIN MIN CLEARANCE (SEE LD-12996) PRIOR TO 150mm WM REALIGNMENT SOFT DIG TO VERIFY ITS DEPTH

NOTE: CHAINAGES SHOWN ARE ALONG EAST R POSEIDON BAY

CAUTION: CROSSING 150mm WM—MAINTAIN MIN CLEARANCE (SEE LD-12996) PRIOR TO 150mm WM REALIGNMENT SOFT DIG TO VERIFY ITS DEPTH

CAUTION: CROSSING WATER SERVICE PRIOR TO WATER SERVICE REALIGNMENT SOFT DIG TO VERIFY ITS DEPTH

CAUTION: CROSSING TERASPAN

CAUTION: CROSSING HYDRO

CAUTION: CROSSING 300mm CONC CS—MAINTAIN MIN CLEARANCE (SEE LD-12996)

CAUTION: CROSSING MTS

CAUTION: CROSSING MTS

CAUTION: CROSSING MTS

CAUTION: CROSSING MTS


CAUTION: CROSSING MTS

CAUTION: CROSSING MTS

CAUTION: CROSSING MTS



RE-ROUTING OF EXISTING LDS AT LIBRARY PARKING LOT AND PAN AM POOL GROUNDS  
SCALE: 1:250

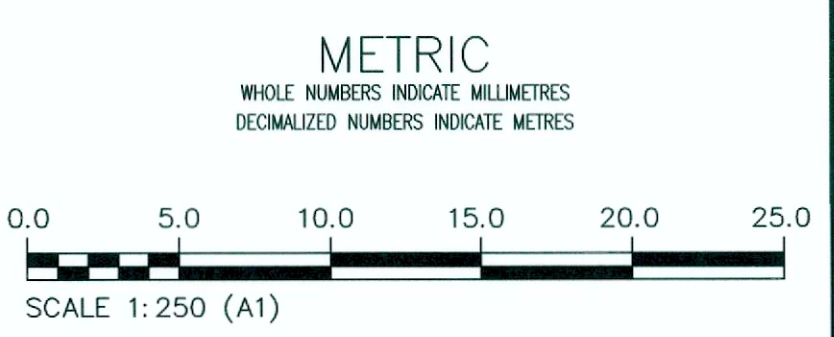

**PROPERTY LIMITS DELINEATION**  
DELINEATION OF PROPERTY LIMITS AS SHOWN ON THIS DWG DOES NOT REPRESENT A "LEGAL SURVEY". KGS GROUP MAKES NO REPRESENTATION OR WARRANTY AS TO THE ACCURACY OF PROPERTY LIMITS DELINEATED ON THIS DWG, NOR ON THE DIMENSIONAL ACCURACY OF DWG FEATURES RELATIVE TO THOSE PROPERTY LIMITS.

**WARNING**  
IF POWER EQUIPMENT OR EXPLOSIVES ARE TO BE USED FOR EXCAVATION ON THIS PROJECT THE CONTRACTOR MUST:  
1) NOTIFY THE GAS COMPANY OF THE PROPOSED LOCATION OF EXCAVATION.  
2) TAKE PRECAUTION TO AVOID DAMAGE TO GAS COMPANY INSTALLATIONS.  
SEE PROVINCIAL REGULATION 210/72 FOR DETAILS

**LOCATION APPROVED UNDERGROUND STRUCTURES**  
DATE: \_\_\_\_\_  
DATE: \_\_\_\_\_  
SUPPLY / U/G STRUCTURES COMMITTEE  
NOTE:  
LOCATION OF UNDERGROUND STRUCTURES AS SHOWN ARE BASED ON THE BEST INFORMATION AVAILABLE BUT NO GUARANTEE IS GIVEN THAT ALL EXISTING UTILITIES ARE SHOWN OR THAT THE GIVEN LOCATIONS ARE EXACT. CONFIRMATION OF EXISTENCE AND EXACT LOCATION OF ALL SERVICES MUST BE OBTAINED FROM THE INDIVIDUAL UTILITIES BEFORE PROCEEDING WITH CONSTRUCTION.

B.M. ELEV.	NO.	ISSUED FOR CONSTRUCTION	DATE	BY
	0	ISSUED FOR CONSTRUCTION	2024/06/18	MID
		REVISIONS	DATE	BY

**KGS GROUP**  
Certificate of Authorization  
KGS Group  
No. 245

DESIGNED BY	MID	CHECKED BY	Jm
DRAWN BY	MID	APPROVED BY	RBO
SCALE:		RELEASED FOR CONSTRUCTION	
HORIZONTAL	1:250	DATE	2024 06 18
VERTICAL	1:50	DATE	24/06/20

ENGINEER'S SEAL  
CONSULTANT DRAWING NUMBER  
11-0107-18-C13-1\_C06

THE CITY OF WINNIPEG  
Winnipeg  
WATER AND WASTE DEPARTMENT  
ENGINEERING DIVISION  
COCKBURN & CALROSSIE SEWER RELIEF WORKS  
CONTRACT 13  
POSEIDON BAY  
TAYLOR AVENUE TO CAMBRIDGE STREET  
STA 4+10 TO CAMBRIDGE STREET  
LD-13001

SHEET 7 OF 22  
CITY DRAWING NUMBER

FILE PATH: P:\Projects\2011\11-0107-18\DWG\Mun\C13 - Poseidon-Nathaniel-Hector\ CONTRACT NUMBER: 13