




THE CITY OF WINNIPEG

**PUBLIC WORKS DEPARTMENT
ENGINEERING DIVISION**

ARLINGTON BRIDGE OVER CPKC YARDS

PIER 2, 4 AND 6 BEARING REPLACEMENT

TENDER No. 442-2024

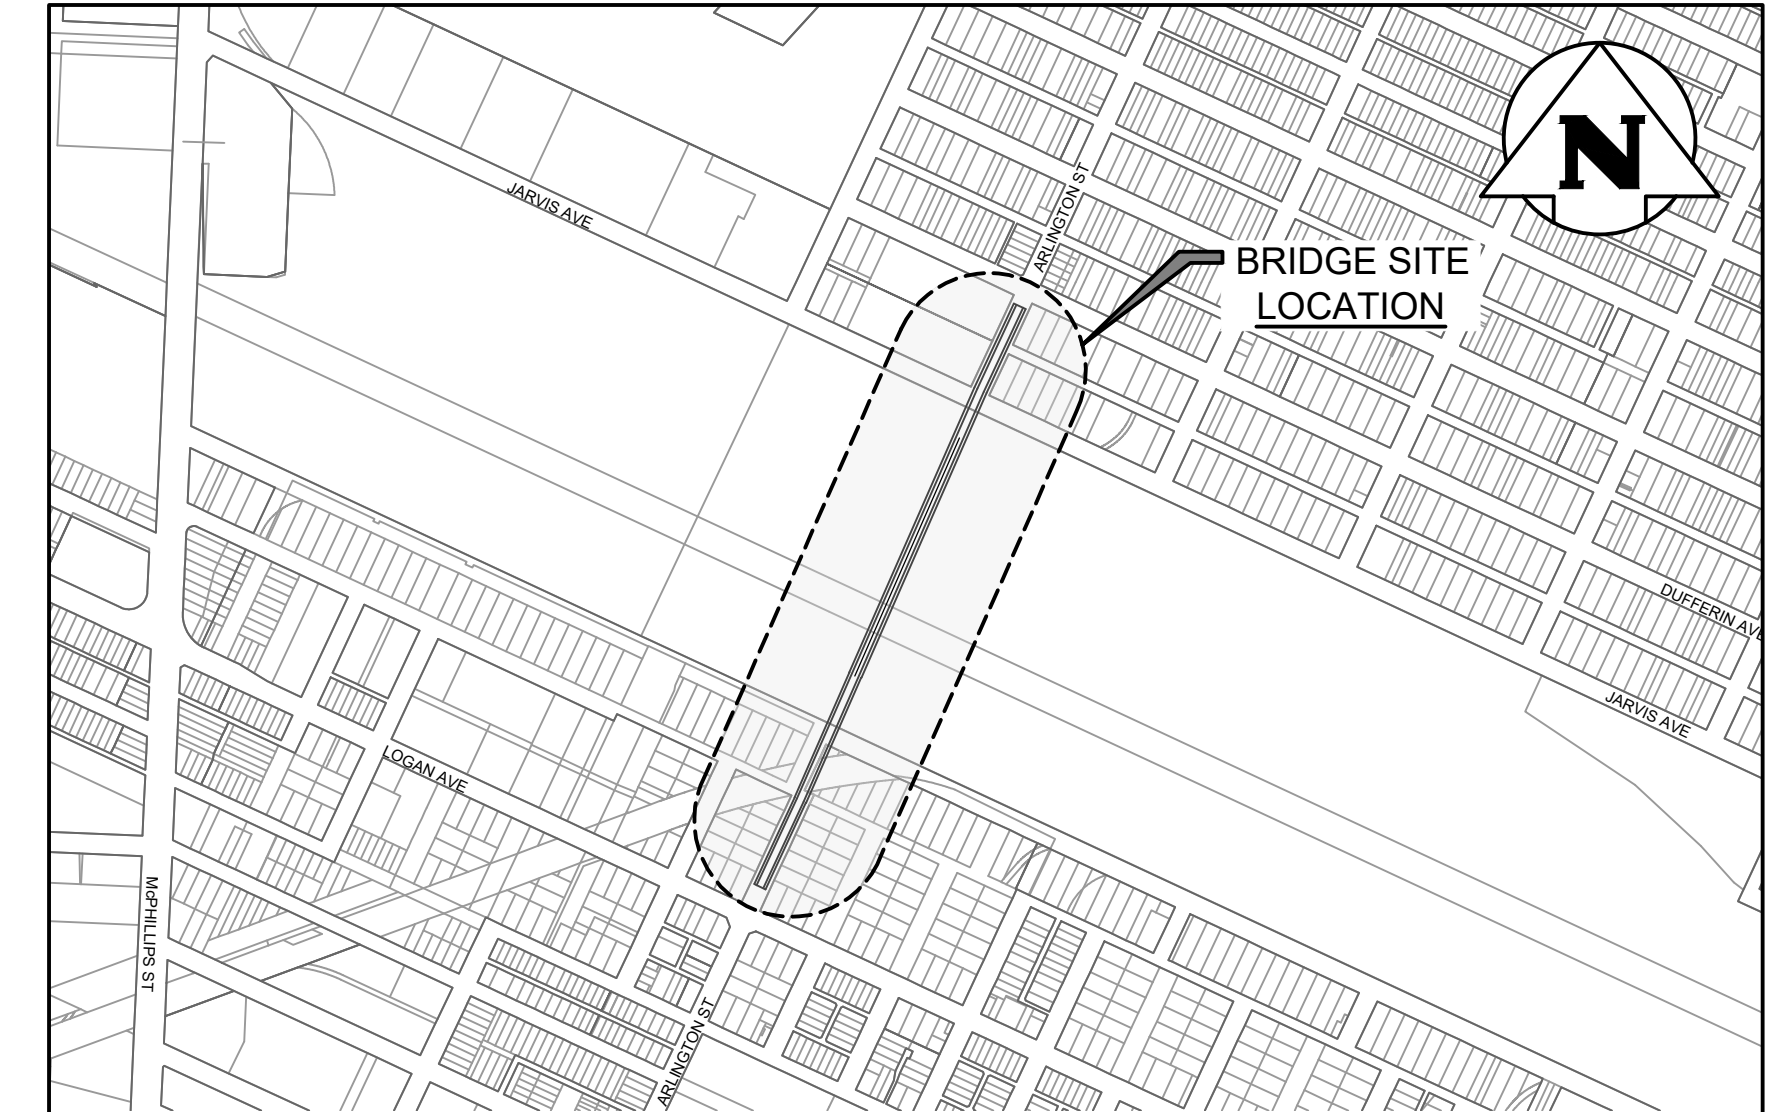

LOCATION PLAN



734-230070400-DWG-S1101



Certificate of Authorization
Tetra Tech Canada Inc.
No. 6499

DISCLAIMER

THE PROPOSED DESIGN COMPLETED BY TETRA TECH CANADA INC IS BASED ON COMPETENT STEEL AND CONCRETE MEMBERS AND CONNECTIONS WITH LIGHT CORROSION. TETRA TECH CANADA INC CANNOT GUARANTEE THAT THERE ARE ADDITIONAL STRUCTURAL STEEL OR CONCRETE DEFECTS, NOT EVIDENT DURING TETRA TECH CANADA INC 2023 INSPECTION, THAT MAY IMPACT THE DESIGNED BEARING REPLACEMENT. THE DESIGNED BEARING REPLACEMENT DOES NOT ENSURE PUBLIC SAFETY, RATHER PROVIDES SOME LEVEL OF COMFORT THAT THE PRATT TRUSS EXPANSION AND CONTRACTION IS NOT OBSTRUCTED.

ACCEPTED BY:

MOHAMED MADY, PH.D, P.ENG
BRIDGE PLANNING & OPERATIONS ENGINEER

CITY DRAWING NUMBER:
B106-24-01

DATE

SHEET 1