



NOTE: CHAINAGES SHOWN ARE ALONG S. P. OF HARTFORD AVENUE
 STA. 1+000.000 = E P. POWERS STREET

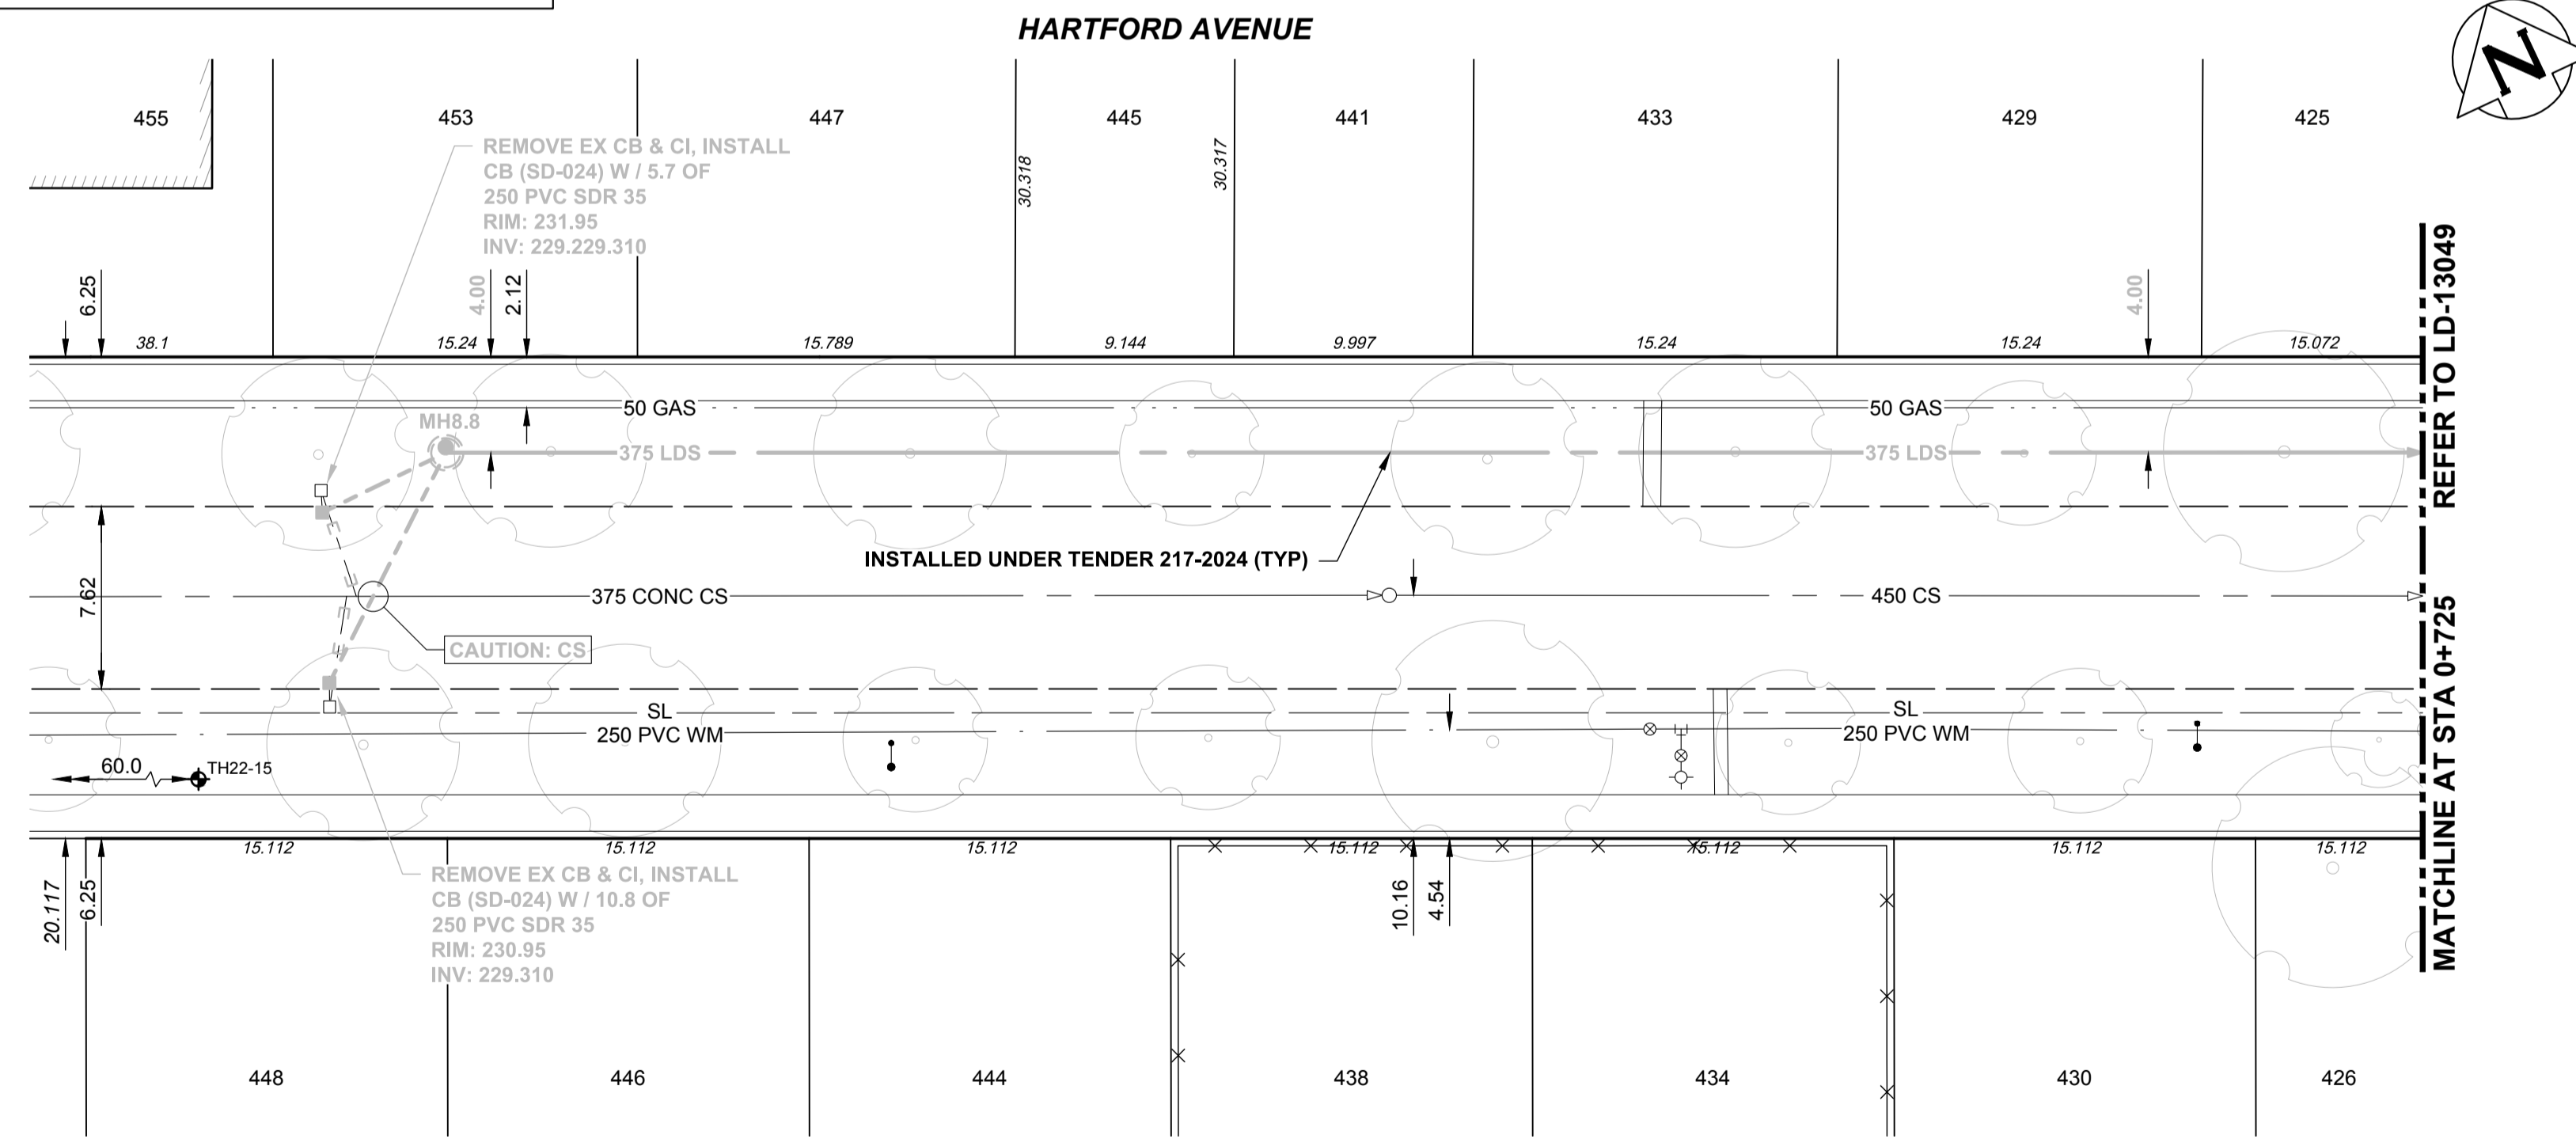

ENGINEERS
GEOSCIENTISTS
MANITOBA
 Certificate of Authorization
 AECOM Canada Ltd.
 No. 4671 Date: 24/09/25

FOR INDEX SEE
LD-13042

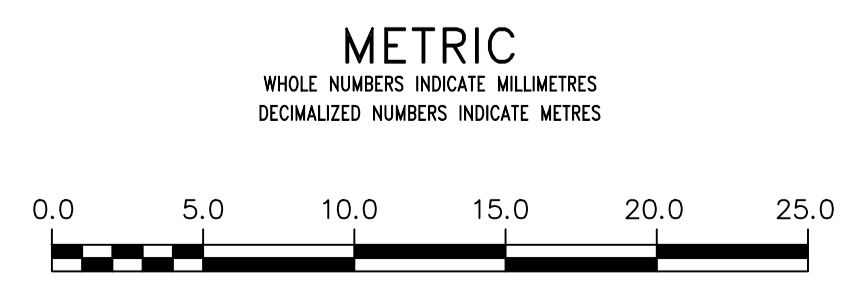

WARNING		LOCATION APPROVED UNDERGROUND STRUCTURES		B.M. ELEV.		AECOM		ENGINEER'S SEAL	
IF POWER EQUIPMENT OR EXPLOSIVES ARE TO BE USED FOR EXCAVATION ON THIS PROJECT THE CONTRACTOR MUST:		SUPV. U/G STRUCTURES COMMITTEE DATE		CONSTRUCTION COMPLETION DATE: YYYY MM DD		DESIGNED BY MJK CHECKED BY MPG DRAWN BY ADL APPROVED BY KWF SCALE: HORIZONTAL 1:250 VERTICAL 1:50 DATE 2024 09 24		CONSULTANT DRAWING NUMBER LD-13048	
1) NOTIFY THE GAS COMPANY OF THE PROPOSED LOCATION OF EXCAVATION. 2) TAKE PRECAUTION TO AVOID DAMAGE TO GAS COMPANY INSTALLATIONS. SEE PROVINCIAL REGULATION 210/72 FOR DETAILS		NOTE: LOCATION OF UNDERGROUND STRUCTURES AS SHOWN ARE BASED ON THE BEST INFORMATION AVAILABLE BUT NO GUARANTEE IS GIVEN THAT ALL EXISTING UTILITIES ARE SHOWN OR THAT THE GIVEN LOCATIONS ARE EXACT. CONFIRMATION OF EXISTENCE AND EXACT LOCATION OF ALL SERVICES MUST BE OBTAINED FROM THE INDIVIDUAL UTILITIES BEFORE PROCEEDING WITH CONSTRUCTION.		0 ISSUED FOR TENDER 24/09/25 ADL NO. REVISIONS DATE BY					