
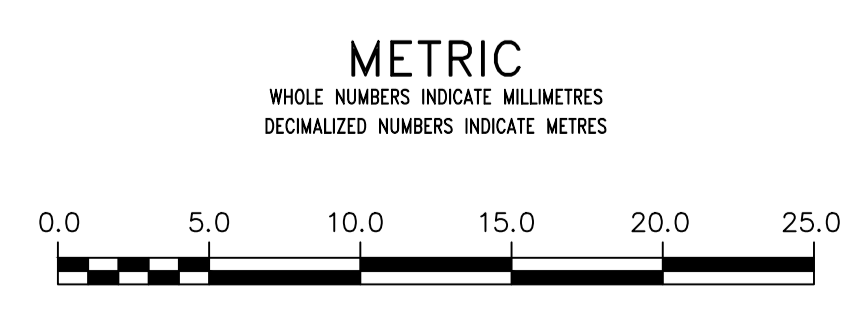
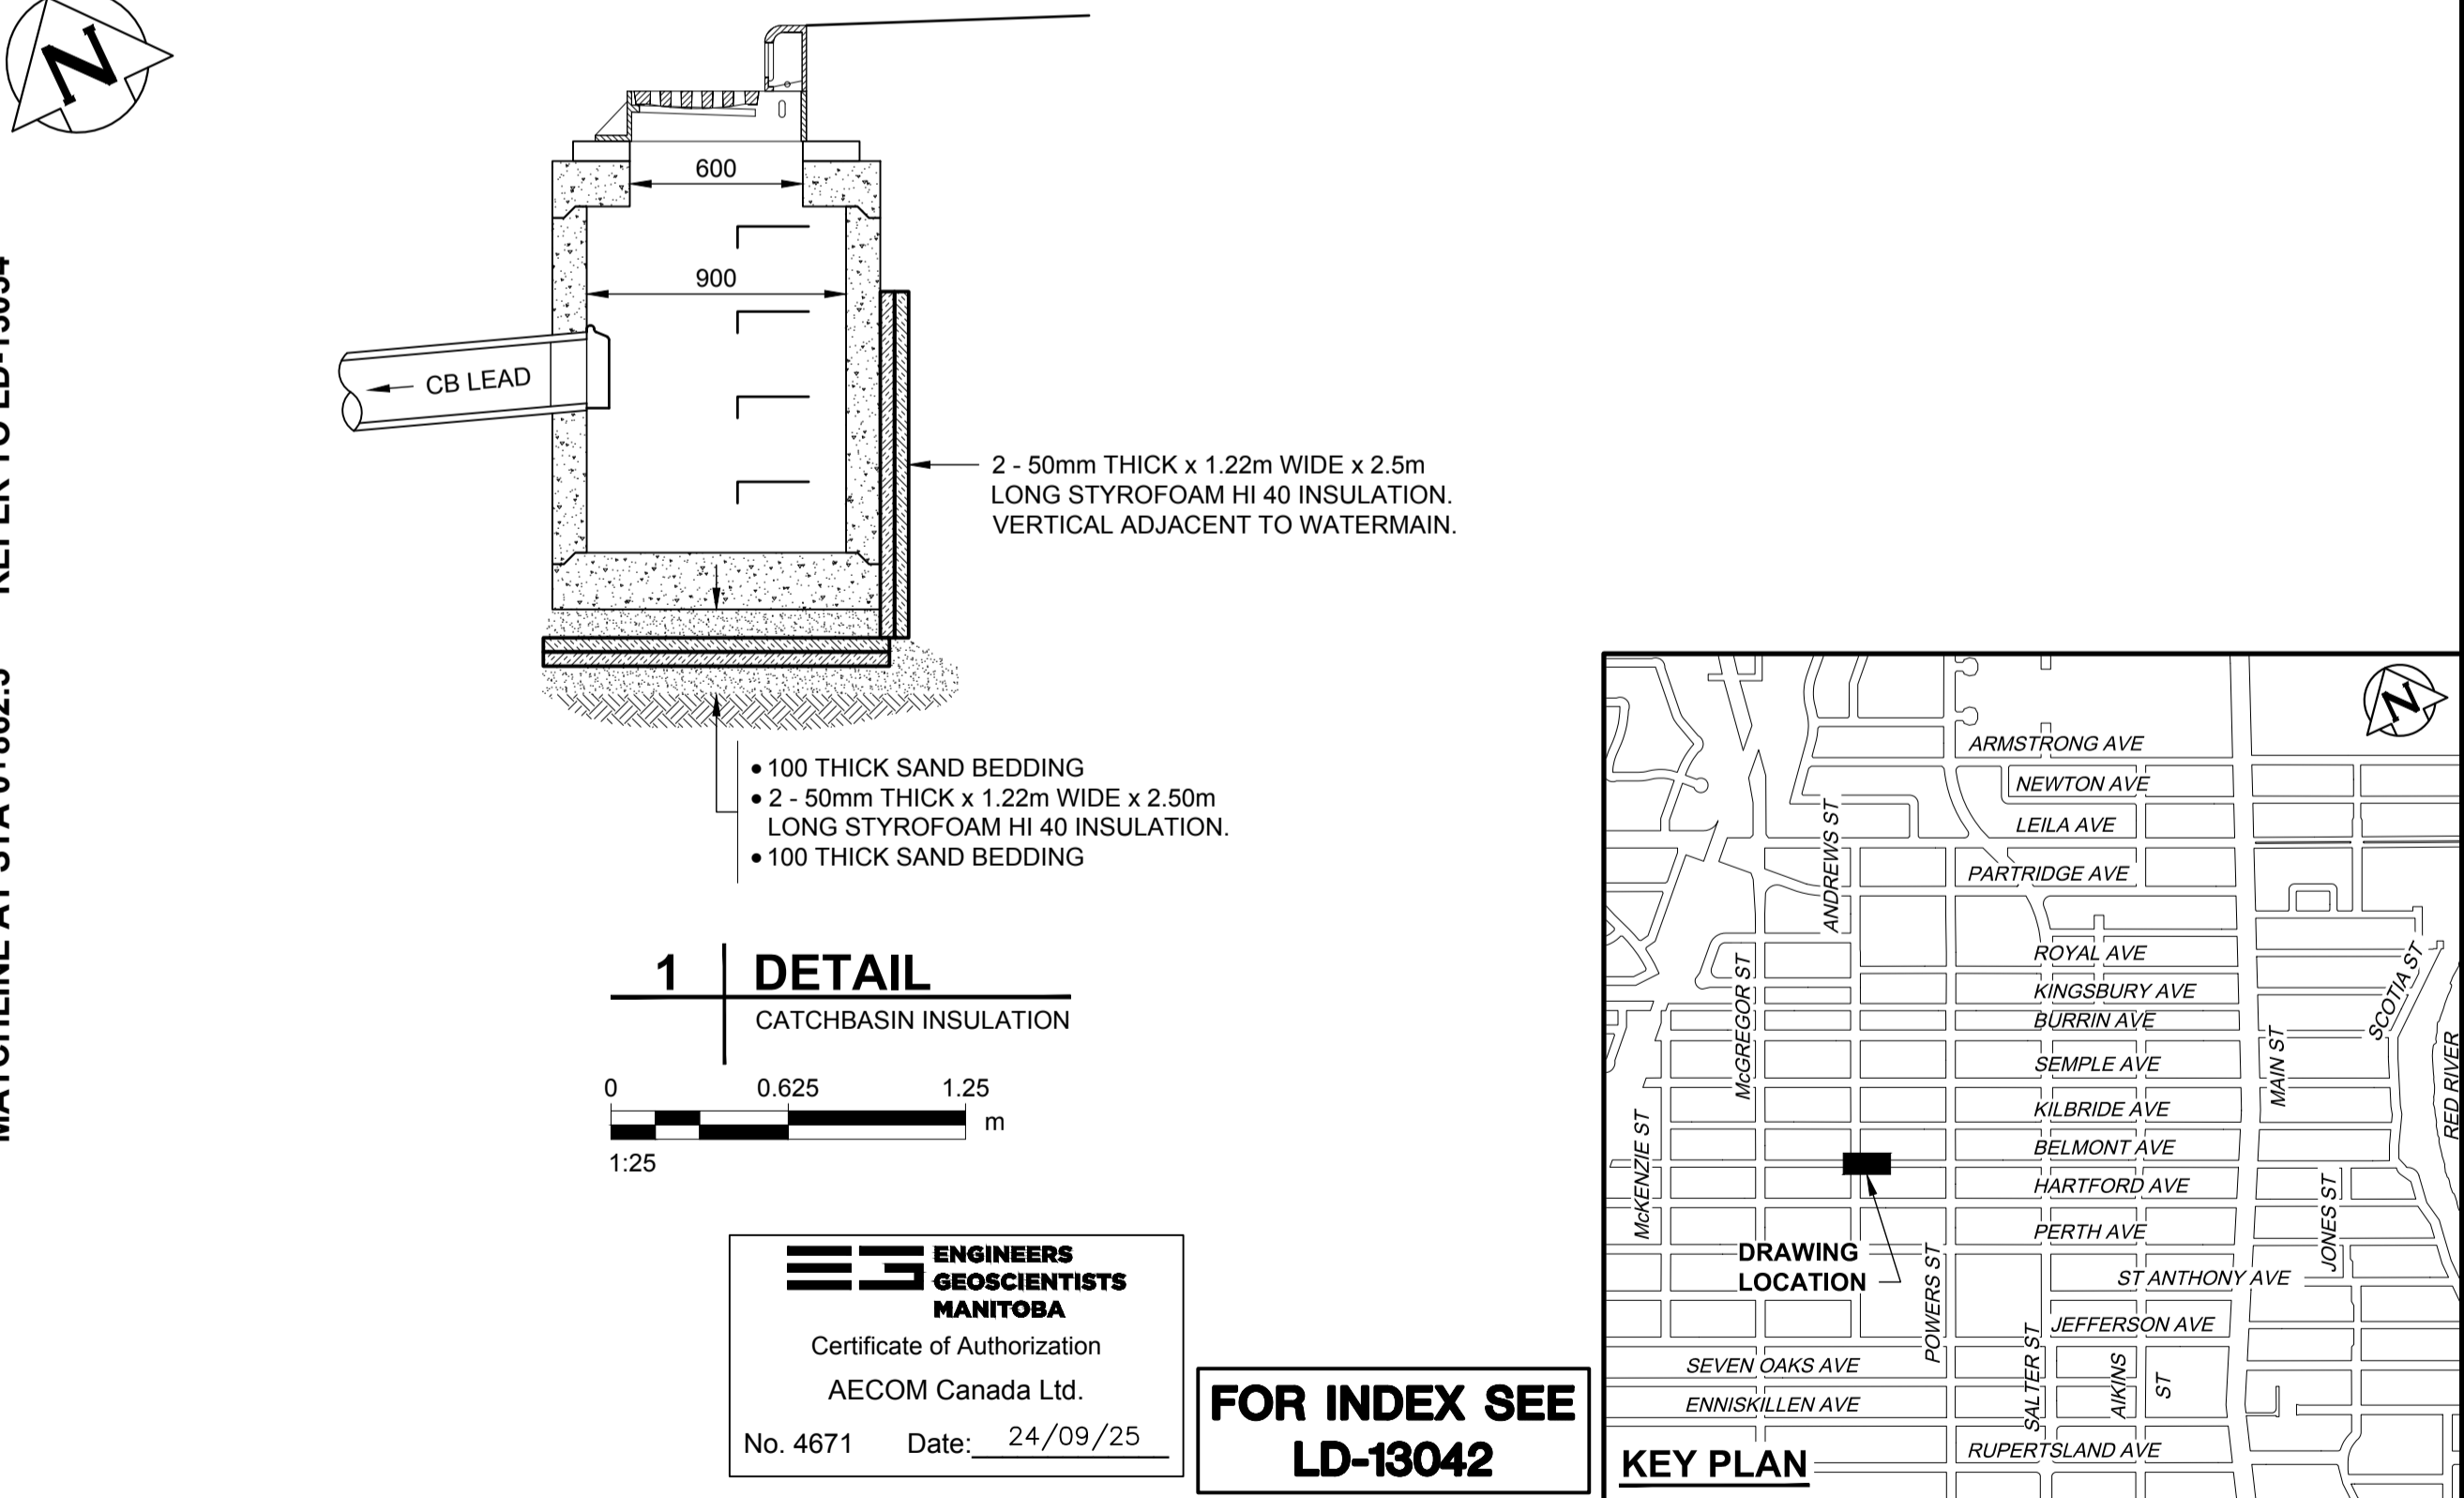


NOTE: CHAINAGES SHOWN ARE ALONG S. R.L. OF BELMONT AVENUE  
STA. 1+000.000 = E R.L. POWERS STREET

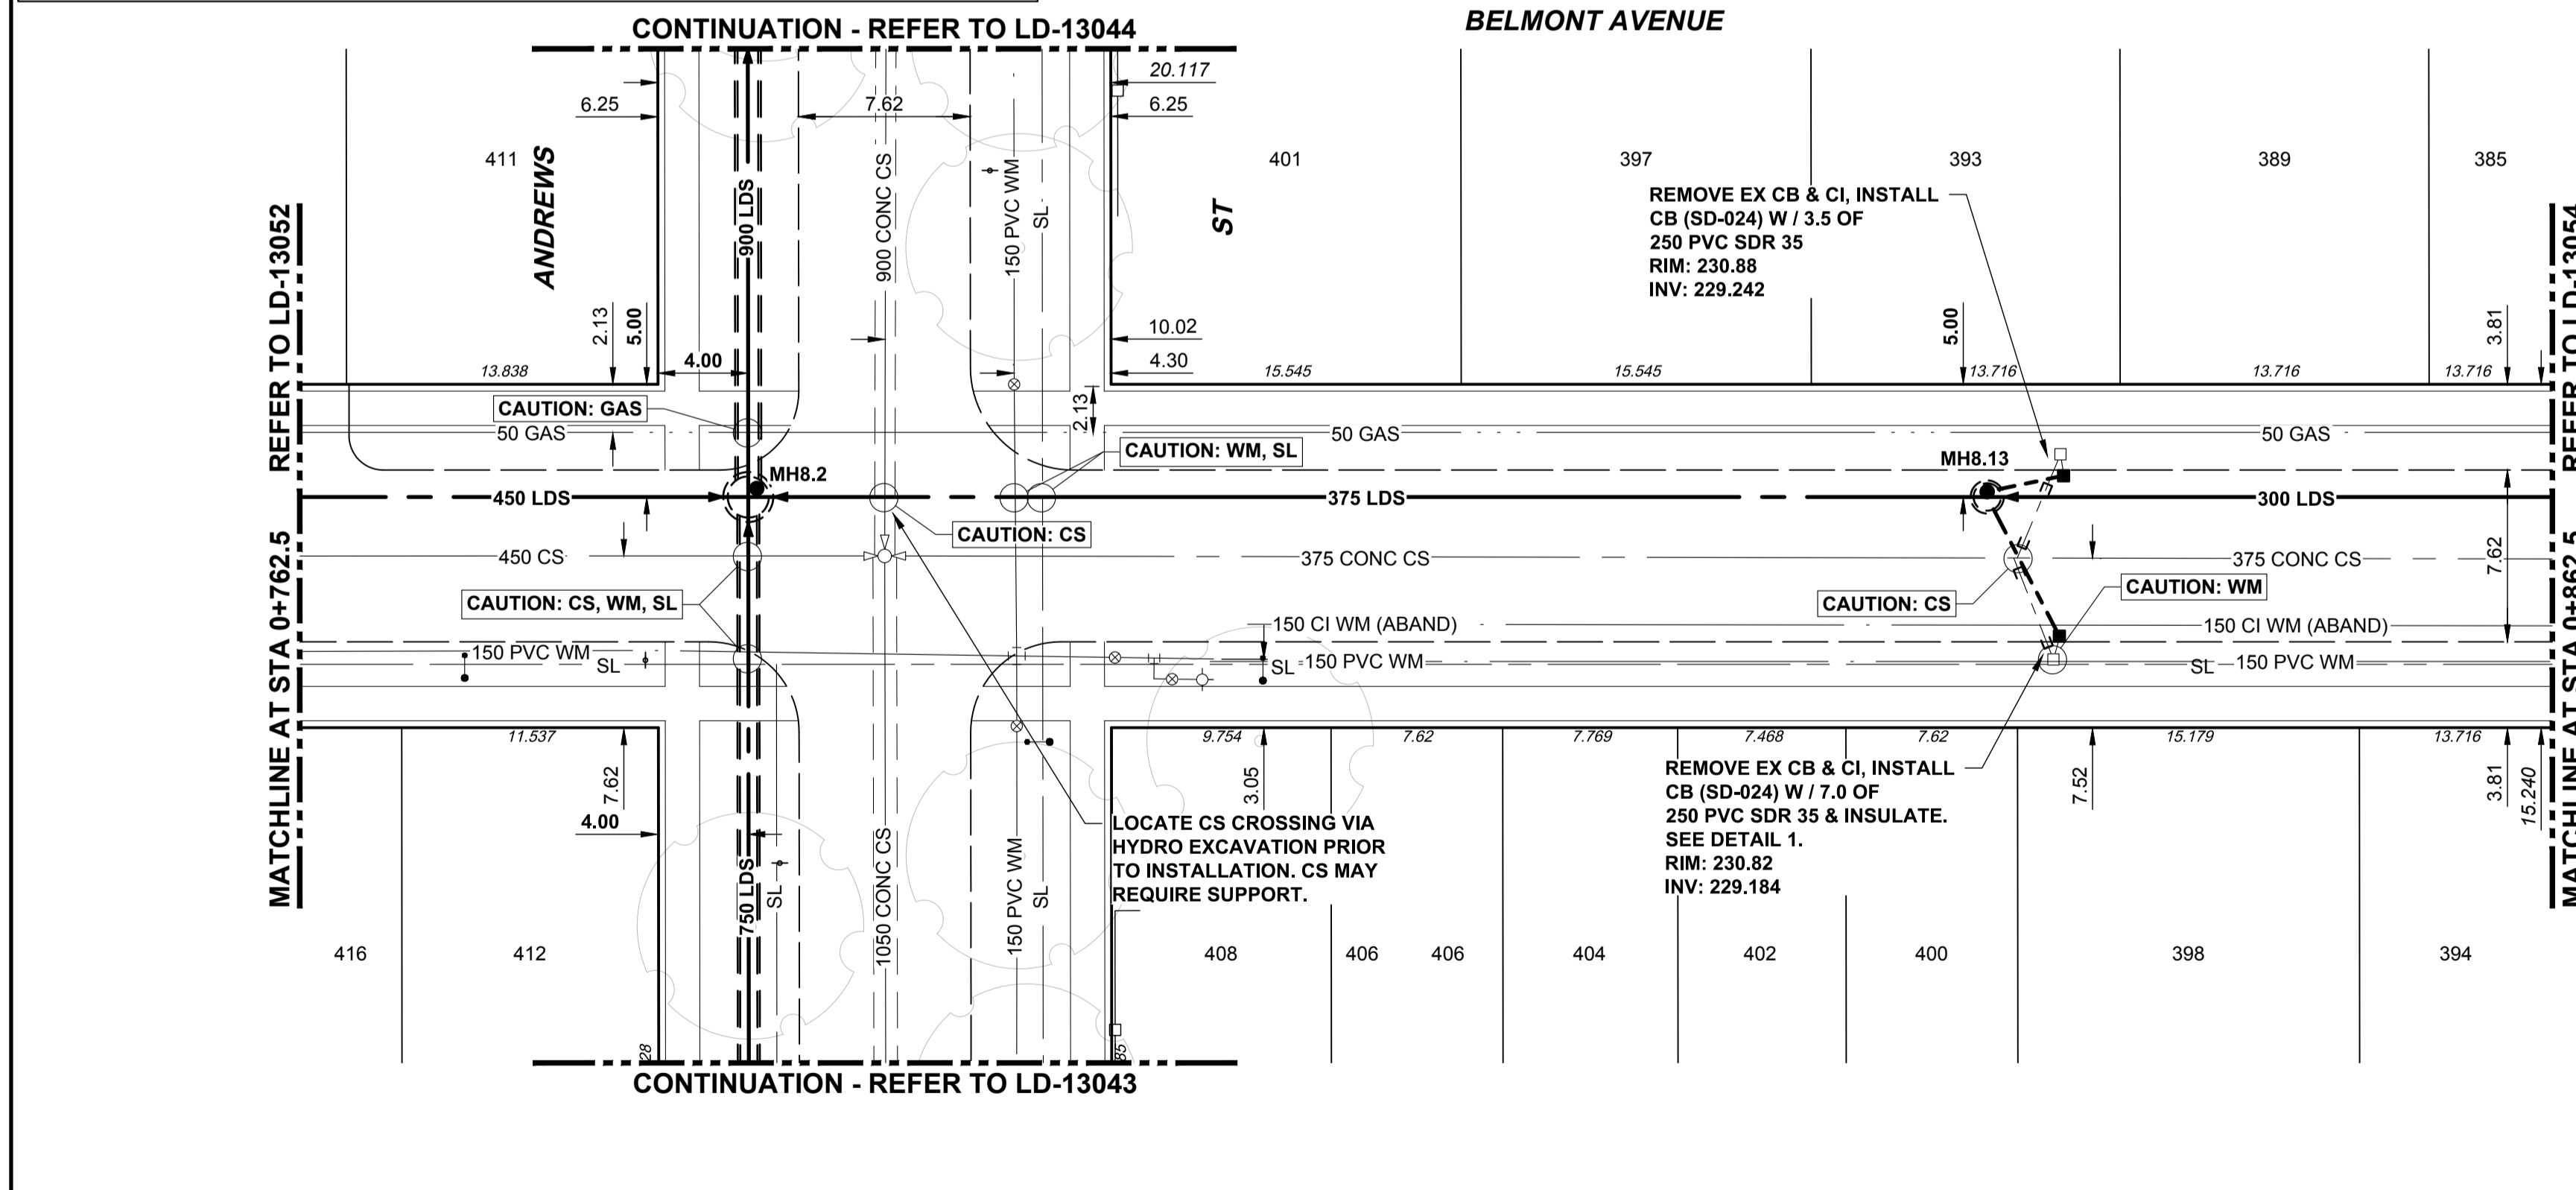

**WARNING**  
IF POWER EQUIPMENT OR EXPLOSIVES ARE TO BE USED FOR EXCAVATION ON THIS PROJECT THE CONTRACTOR MUST:  
1) NOTIFY THE GAS COMPANY OF THE PROPOSED LOCATION OF EXCAVATION.  
2) TAKE PRECAUTION TO AVOID DAMAGE TO GAS COMPANY INSTALLATIONS.  
SEE PROVINCIAL REGULATION 21072 FOR DETAILS

**LOCATION APPROVED**  
UNDERGROUND STRUCTURES  
SUPV. U/G STRUCTURES COMMITTEE DATE  
NOTE:  
LOCATION OF UNDERGROUND STRUCTURES AS SHOWN ARE BASED ON THE BEST INFORMATION AVAILABLE BUT NO GUARANTEE IS GIVEN THAT ALL EXISTING UTILITIES ARE SHOWN OR THAT THE GIVEN LOCATIONS ARE EXACT. CONFIRMATION OF EXISTENCE AND EXACT LOCATION OF ALL SERVICES MUST BE OBTAINED FROM THE INDIVIDUAL UTILITIES BEFORE PROCEEDING WITH CONSTRUCTION.

B.M. ELEV.	
CONSTRUCTION COMPLETION DATE: YYYY MM DD	
ISSUED FOR TENDER	24/09/25 ADL
NO.	REVISIONS
	DATE
	BY

**AECOM**

DESIGNED BY: MJK  
CHECKED BY: MPG  
DRAWN BY: ADL  
APPROVED BY: KWF  
SCALE: HORIZONTAL 1:250, VERTICAL 1:50  
DATE: 2024 09 24  
DATE: 2024 10 01

ENGINEER'S SEAL  
CONSULTANT DRAWING NUMBER: C-1011

**THE CITY OF WINNIPEG**  
WATER AND WASTE DEPARTMENT  
ENGINEERING DIVISION  
JEFFERSON EAST COMBINED SEWER RELIEF  
CONTRACT 8  
BELMONT AVENUE  
165m EAST OF MCGREGOR STREET  
TO 117m WEST OF POWERS STREET

SHEET 13 OF 24  
CITY DRAWING NUMBER: LD-13053

**ENGINEERS GEOSCIENTISTS MANITOBA**  
Certificate of Authorization  
AECOM Canada Ltd.  
No. 4671 Date: 24/09/25

**FOR INDEX SEE LD-13042**