


WATER SERVICE INFORMATION

ADDRESS	SIZE (mm)	MATERIAL	SIZE (mm)	MATERIAL	SHORT & LONG MEASUREMENT	CORP LOCATION	REMARKS
841 WEATHERDON AVE	20	CU	20	CU	5.43 SNL HSE	-	OUTSIDE SCOPE WORK
RESIDENTIAL	CU	CU	84.510 NNL STAFFORD ST				
842 WEATHERDON AVE	20	12	2.84 NNL HSE			OPP OF S/C	OUTSIDE SCOPE WORK
RESIDENTIAL	CU	CU	93.580 NNL STAFFORD ST				
843 WEATHERDON AVE	20	20	4.06 SNL HSE			0.6 S OF S/C	RECONNECT SERVICE
RESIDENTIAL	CU	CU	74.090 NNL STAFFORD ST				
843A WEATHERDON AVE	20	20	4.06 SNL HSE			0.6 S OF S/C	RECONNECT SERVICE
RESIDENTIAL (SHARED)	CU	CU	74.090 NNL STAFFORD ST				
844 WEATHERDON AVE	20	20	2.47 SNL HSE			1.1 S OF S/C	RECONNECT SERVICE
RESIDENTIAL	CU	CU	72.150 NNL STAFFORD ST				
844A WEATHERDON AVE	20	20	2.47 SNL HSE			1.1 S OF S/C	RECONNECT SERVICE
RESIDENTIAL (SHARED)	CU	CU	72.150 NNL STAFFORD ST				
846 WEATHERDON AVE	20	20	0.55 NNL HSE			1.0 N OF S/C	RECONNECT SERVICE
RESIDENTIAL	CU	CU	67.980 NNL STAFFORD ST				
846A WEATHERDON AVE	20	20	0.55 NNL HSE			1.0 N OF S/C	RECONNECT SERVICE
RESIDENTIAL (SHARED)	CU	CU	67.980 NNL STAFFORD ST				
847 WEATHERDON AVE	20	20	2.84 SNL HSE			0.6 S OF S/C	RECONNECT SERVICE
RESIDENTIAL	CU	CU	64.320 NNL STAFFORD ST				
847A WEATHERDON AVE	20	20	8.84 SNL HSE			0.6 S OF S/C	RECONNECT SERVICE
RESIDENTIAL (SHARED)	CU	CU	64.320 NNL STAFFORD ST				
848-1 WEATHERDON AVE	20	20	4.86 SNL HSE			OPP OF S/C	RECONNECT SERVICE
RESIDENTIAL	CU	CU	55.040 NNL STAFFORD ST				
848-2 WEATHERDON AVE	20	20	4.86 SNL HSE			OPP OF S/C	RECONNECT SERVICE
RESIDENTIAL (SHARED)	CU	CU	55.040 NNL STAFFORD ST				
848A WEATHERDON AVE	20	20	0.50 NNL HSE			1.5 N OF S/C	RECONNECT SERVICE
RESIDENTIAL	CU	CU	52.740 NNL STAFFORD ST				
848B WEATHERDON AVE	20	20	0.50 NNL HSE			1.5 N OF S/C	RECONNECT SERVICE
RESIDENTIAL (SHARED)	CU	CU	52.740 NNL STAFFORD ST				
849 WEATHERDON AVE	20	20	1.84 SNL HSE			1.4 S OF S/C	RECONNECT SERVICE
RESIDENTIAL	CU	CU	58.090 NNL STAFFORD ST				
850 WEATHERDON AVE	-	20	4.43 SNL HSE			-	RECONNECT SERVICE
RESIDENTIAL	CU	CU	40.110 NNL STAFFORD ST				
851 WEATHERDON AVE	20	12	2.38 SNL HSE			1.2 N OF S/C	RECONNECT SERVICE
RESIDENTIAL	CU	LEAD	50.290 NNL STAFFORD ST				
852 WEATHERDON AVE	20	12	1.00 SNL HSE			0.8 S OF S/C	RECONNECT SERVICE
RESIDENTIAL	CU	LEAD	36.370 NNL STAFFORD ST				
854 WEATHERDON AVE	20	20	3.77 SNL HSE			1.2 N OF S/C	RENEW TO R W/20 CU
RESIDENTIAL	CU	CU	21.340 NNL STAFFORD ST				
857 WEATHERDON AVE	20	20	5.73 SNL HSE			1.1 S OF S/C	RECONNECT SERVICE
RESIDENTIAL	CU	CU	29.120 NNL STAFFORD ST				
859 WEATHERDON AVE	20	20	1.50 SNL HSE			1.4 S OF S/C	RECONNECT SERVICE
RESIDENTIAL	CU	CU	20.590 NNL STAFFORD ST				
863 WEATHERDON AVE	20	12	5.20 SNL HSE			2.8 N OF S/C	OUTSIDE SCOPE WORK
RESIDENTIAL	CU	LEAD	4.630 NNL STAFFORD ST				
440 STAFFORD ST	20	20	6.97 SNL HSE			0.3 S OF S/C	OUTSIDE SCOPE WORK
RESIDENTIAL	LEAD	LEAD	4.580 NNL STAFFORD ST				


* SERVICES TO BE RENEWED TO R. ALL OTHERS TO BE RECONNECTED

NOTE: CHAINAGES SHOWN ARE ALONG E. R. OF WEATHERDON AVE

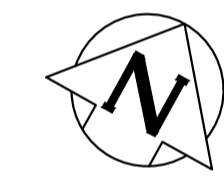


STAFFORD ST

WEATHERDON AVENUE

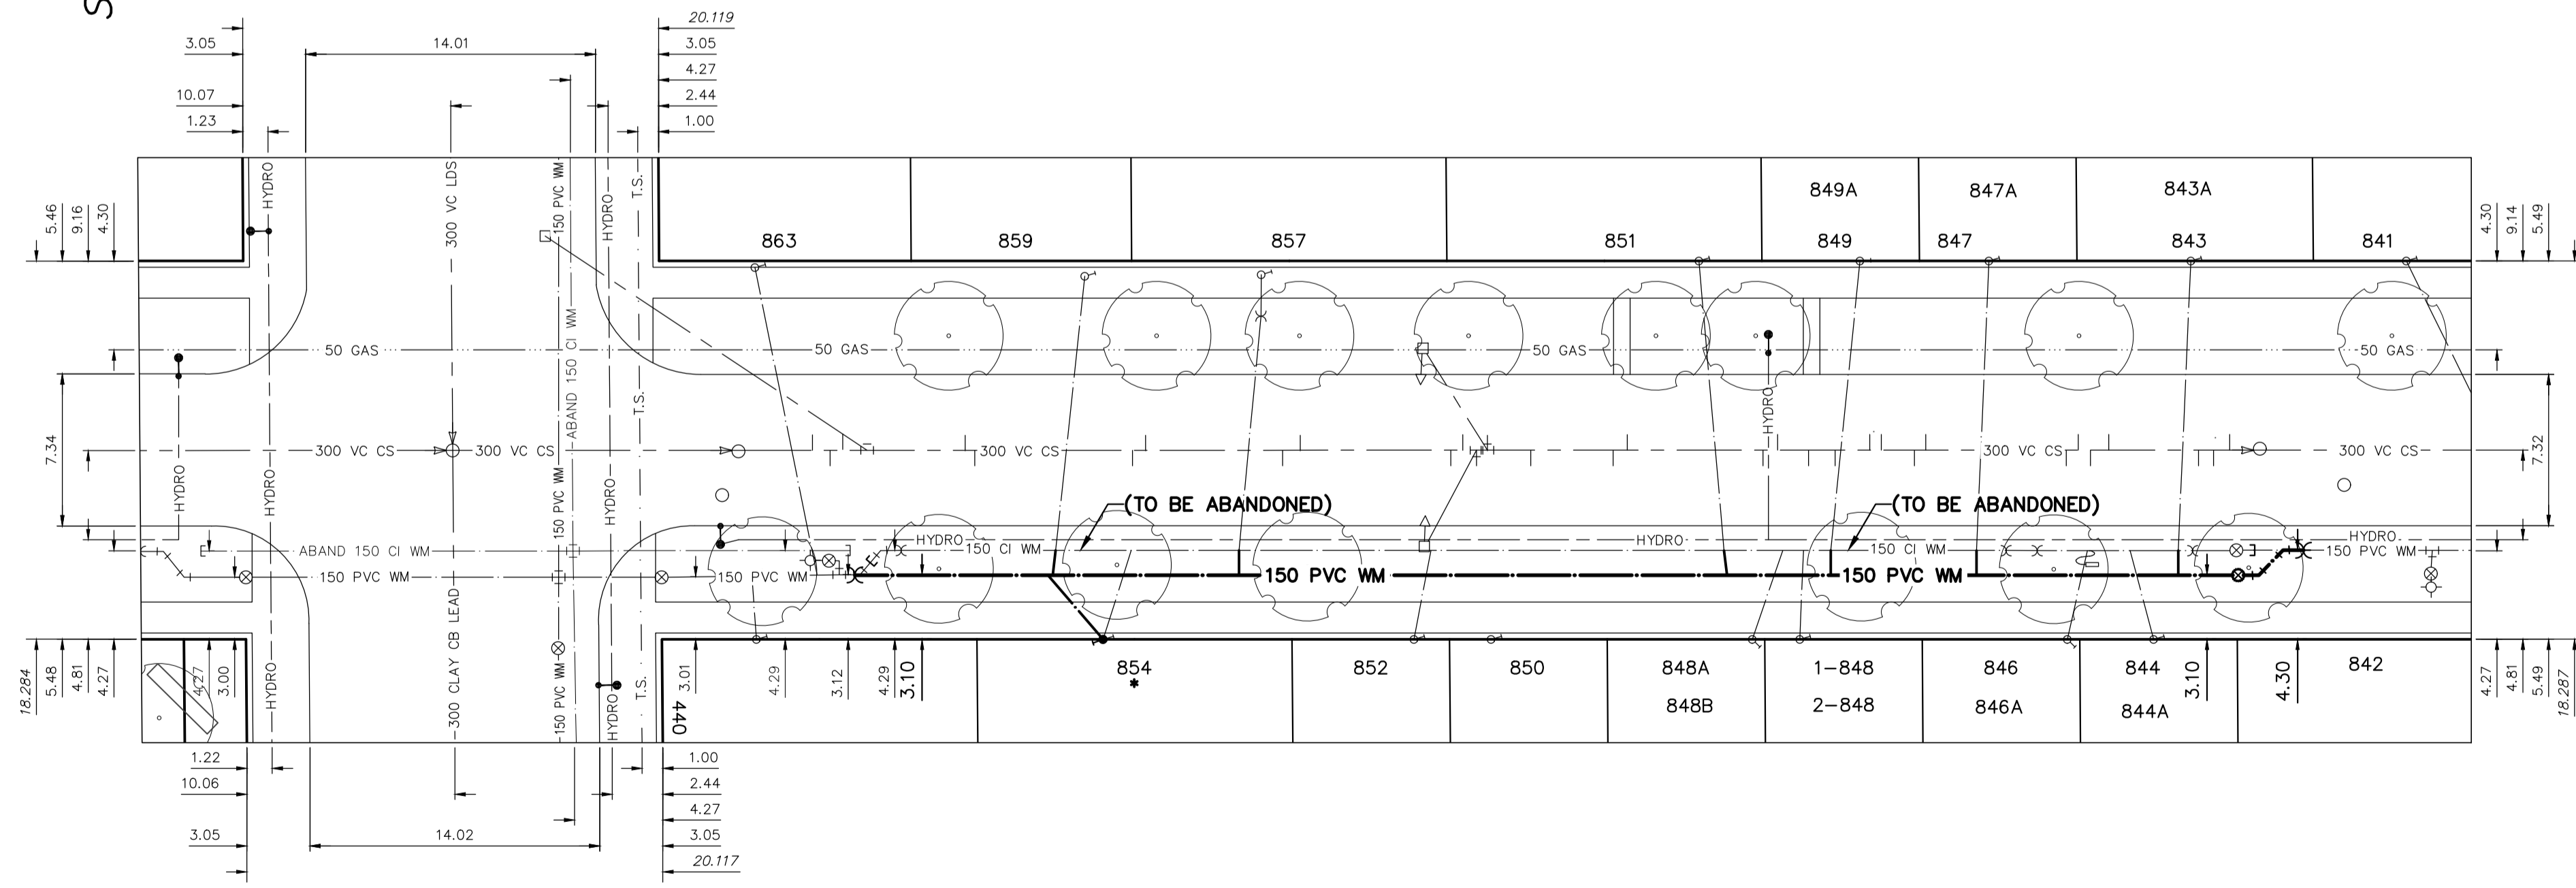

FOR INDEX SEE D-16527

NOTE: ALL VALVES TO BE INSTALLED COUNTERCLOCKWISE TO CLOSE

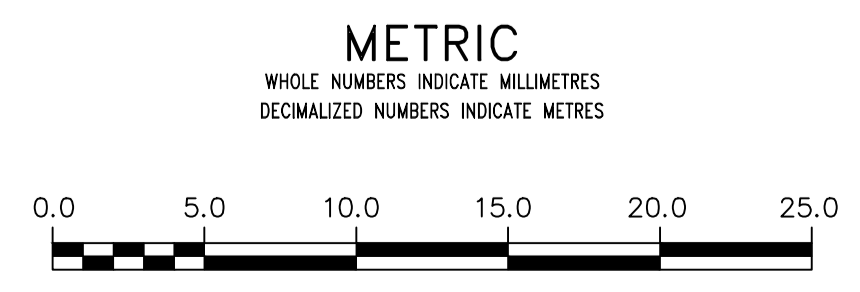

WARNING
IF POWER EQUIPMENT OR EXPLOSIVES ARE TO BE USED FOR EXCAVATION ON THIS PROJECT THE CONTRACTOR MUST:
1) NOTIFY THE GAS COMPANY OF THE PROPOSED LOCATION OF EXCAVATION.
2) TAKE PRECAUTION TO AVOID DAMAGE TO GAS COMPANY INSTALLATIONS.
SEE PROVINCIAL REGULATION 210/72 FOR DETAILS

LOCATION APPROVED
UNDERGROUND STRUCTURES
SUPV. U/G STRUCTURES COMMITTEE DATE
NOTE:
LOCATION OF UNDERGROUND STRUCTURES AS SHOWN ARE BASED ON THE BEST INFORMATION AVAILABLE BUT NO GUARANTEE IS GIVEN THAT ALL EXISTING UTILITIES ARE SHOWN OR THAT THE GIVEN LOCATIONS ARE EXACT. CONFIRMATION OF EXISTENCE AND EXACT LOCATION OF ALL SERVICES MUST BE OBTAINED FROM THE INDIVIDUAL UTILITIES BEFORE PROCEEDING WITH CONSTRUCTION.

VERTICAL DATUM: CGVD28 (HT2.0 Geoid)
HORIZONTAL DATUM: NAD83 (June 1990), Zone 14

NO.	REVISIONS	DATE	BY

DESIGNED BY	RG	CHECKED BY	SC
DRAWN BY	AJ	APPROVED BY	SC
SCALE:		RELEASED FOR CONSTRUCTION	
HORIZONTAL	1:250		
VERTICAL	1:50		
DATE	2024 03 08	DATE	
PLOT DATE:	2024 03 08		



THE CITY OF WINNIPEG
WATER AND WASTE DEPARTMENT
ENGINEERING DIVISION

2024 WATER MAIN RENEWALS
CONTRACT 2
WEATHERDON AVENUE
STAFFORD STREET TO
77.1 N OF N₂ STAFFORD STREET

SHEET 12 OF 12
CITY DRAWING NUMBER
D-16856