
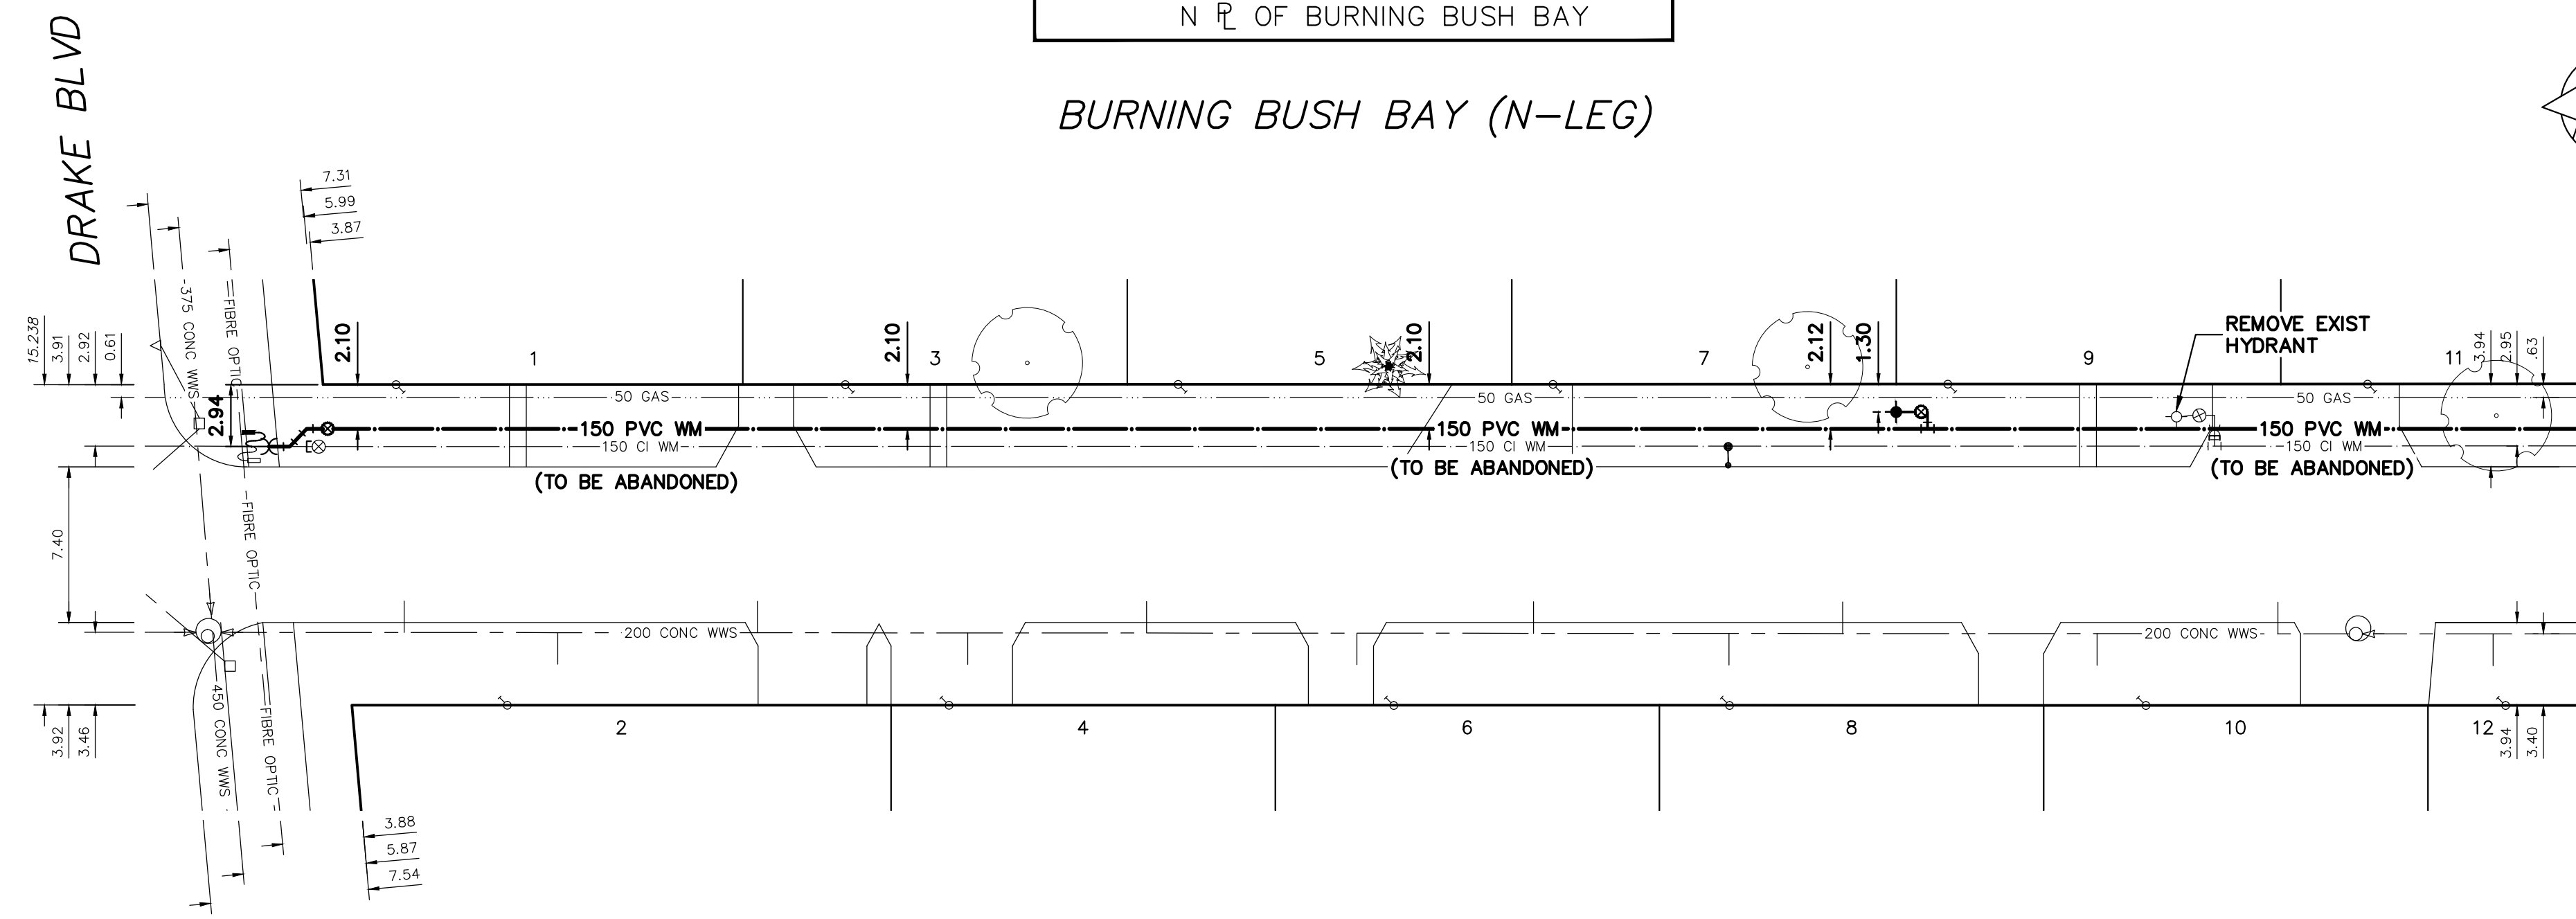


WATER SERVICE INFORMATION					
ADDRESS	SIZE (mm) MATERIAL (STREET)	SIZE (mm) MATERIAL (PROP.)	SHORT & LONG MEASUREMENT	LINEAR DISTANCE CORP LOCATION	REMARKS
1 BURNING BUSH BAY RESIDENTIAL	20 CU	20 CU	OPP WL HSE	-	RECONNECT SERVICE
2 BURNING BUSH BAY RESIDENTIAL	20 CU	20 CU	3.471 EEL DRAKE BLVD	-	RECONNECT SERVICE
3 BURNING BUSH BAY RESIDENTIAL	20 CU	20 CU	2.67 WWL HSE	-	RECONNECT SERVICE
4 BURNING BUSH BAY RESIDENTIAL	20 CU	20 CU	7.393 EEL DRAKE BLVD	-	RECONNECT SERVICE
5 BURNING BUSH BAY RESIDENTIAL	20 CU	20 CU	2.20 EWL HSE	-	RECONNECT SERVICE
6 BURNING BUSH BAY RESIDENTIAL	20 CU	20 CU	24.834 EEL DRAKE BLVD	-	RECONNECT SERVICE
7 BURNING BUSH BAY RESIDENTIAL	20 CU	20 CU	--- WWL HSE	-	RECONNECT SERVICE
8 BURNING BUSH BAY RESIDENTIAL	20 CU	20 CU	--- EEL DRAKE BLVD	-	RECONNECT SERVICE
9 BURNING BUSH BAY RESIDENTIAL	20 CU	20 CU	--- EWL HSE	-	RECONNECT SERVICE
10 BURNING BUSH BAY RESIDENTIAL	20 CU	20 CU	--- EEL DRAKE BLVD	-	RECONNECT SERVICE
11 BURNING BUSH BAY RESIDENTIAL	20 CU	20 CU	2.18 EWL HSE	-	RECONNECT SERVICE
12 BURNING BUSH BAY RESIDENTIAL	20 CU	20 CU	85.313 EEL DRAKE BLVD	-	RECONNECT SERVICE
13 BURNING BUSH BAY RESIDENTIAL	20 CU	20 CU	--- EWL HSE	-	RECONNECT SERVICE
14 BURNING BUSH BAY RESIDENTIAL	20 CU	20 CU	--- EEL DRAKE BLVD	-	RECONNECT SERVICE
15 BURNING BUSH BAY RESIDENTIAL	20 CU	20 CU	--- EWL HSE	-	RECONNECT SERVICE
16 BURNING BUSH BAY RESIDENTIAL	20 CU	20 CU	--- EEL DRAKE BLVD	-	RECONNECT SERVICE

* SERVICES TO BE RENEWED TO R. ALL OTHERS TO BE RECONNECTED


NOTE: CHAINAGES SHOWN ARE ALONG N R OF BURNING BUSH BAY

BURNING BUSH BAY (N-LEG)

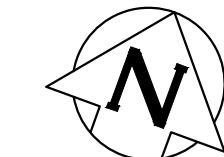

FOR INDEX SEE D-16858

NOTE: ALL VALVES TO BE INSTALLED CLOCKWISE TO CLOSE

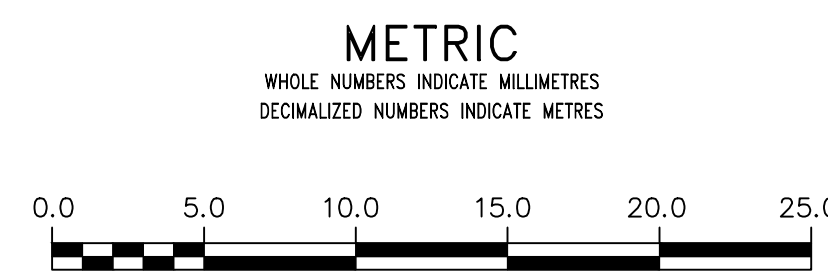


WARNING
IF POWER EQUIPMENT OR EXPLOSIVES ARE TO BE USED FOR EXCAVATION ON THIS PROJECT THE CONTRACTOR MUST:
1) NOTIFY THE GAS COMPANY OF THE PROPOSED LOCATION OF EXCAVATION.
2) TAKE PRECAUTION TO AVOID DAMAGE TO GAS COMPANY INSTALLATIONS.
SEE PROVINCIAL REGULATION 210/72 FOR DETAILS

LOCATION APPROVED UNDERGROUND STRUCTURES
SUPV. U/G STRUCTURES COMMITTEE DATE
NOTE:
LOCATION OF UNDERGROUND STRUCTURES AS SHOWN ARE BASED ON THE BEST INFORMATION AVAILABLE BUT NO GUARANTEE IS GIVEN THAT ALL EXISTING UTILITIES ARE SHOWN OR THAT THE GIVEN LOCATIONS ARE EXACT. CONFIRMATION OF EXISTENCE AND EXACT LOCATION OF ALL UTILITIES MUST BE OBTAINED FROM THE INDIVIDUAL UTILITIES BEFORE PROCEEDING WITH CONSTRUCTION.

VERTICAL DATUM: CGVD28 (HT2.0 Geoid)			
HORIZONTAL DATUM: NAD83 (June 1990), Zone 14			
NO.	REVISIONS	DATE	BY

DESIGNED BY	RG	CHECKED BY	SC
DRAWN BY	AOM/AJ	APPROVED BY	SC
SCALE:		RELEASED FOR CONSTRUCTION	
HORIZONTAL	1:250		
VERTICAL	1:50		
DATE	2024 04 15	DATE	
PLOT DATE:	2024 04 15		

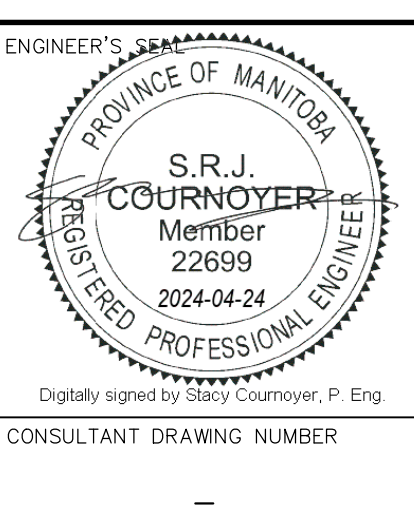

THE CITY OF WINNIPEG
WATER AND WASTE DEPARTMENT
ENGINEERING DIVISION

2024 WATER MAIN RENEWALS
CONTRACT 3
BURNING BUSH BAY (N-LEG)
DRAKE BOULEVARD TO
107.5M EAST OF DRAKE BOULEVARD

SHEET 5 OF 12
CITY DRAWING NUMBER
D-16861