


WATER SERVICE INFORMATION

ADDRESS	SIZE (mm) MATERIAL (STREET)	SIZE (mm) MATERIAL (PROP.)	SHORT & LONG MEASUREMENT	LINEAR DISTANCE CORP LOCATION	REMARKS
23 BURNING BUSH BAY	20	20	5.00 EWL HSE		RECONNECT SERVICE
RESIDENTIAL	CU	CU	0.887 SNL BURNING BUSH BAY (N-LEG)	-	RECONNECT SERVICE
25 BURNING BUSH BAY	20	20	SSL HSE		RECONNECT SERVICE
RESIDENTIAL	CU	CU	SSL BURNING BUSH BAY (N-LEG)	-	RECONNECT SERVICE
27 BURNING BUSH BAY	20	20	SSL HSE		RECONNECT SERVICE
RESIDENTIAL	CU	CU	SSL BURNING BUSH BAY (N-LEG)	-	RECONNECT SERVICE
29 BURNING BUSH BAY	20	20	2.25 SNL HSE		RECONNECT SERVICE
RESIDENTIAL	CU	CU	32.759>NNL BURNING BUSH BAY (S-LEG)	OPP OF S/C	RECONNECT SERVICE
31 BURNING BUSH BAY	20	20	3.84 SNL HSE		RECONNECT SERVICE
RESIDENTIAL	CU	CU	12.894>NNL BURNING BUSH BAY (S-LEG)	-	RECONNECT SERVICE

(1) LINEAR DISTANCE FROM THE S/C TO THE CORP USED ALONG BENDS & CURVED R.O.W.
 (2) DIRECTION FROM S/C
 * SERVICES TO BE RENEWED TO R. ALL OTHERS TO BE RECONNECTED

NOTE: CHAINAGES SHOWN ARE ALONG E R OF BURNING BUSH BAY (E-LEG)

BURNING BUSH BAY (E-LEG)

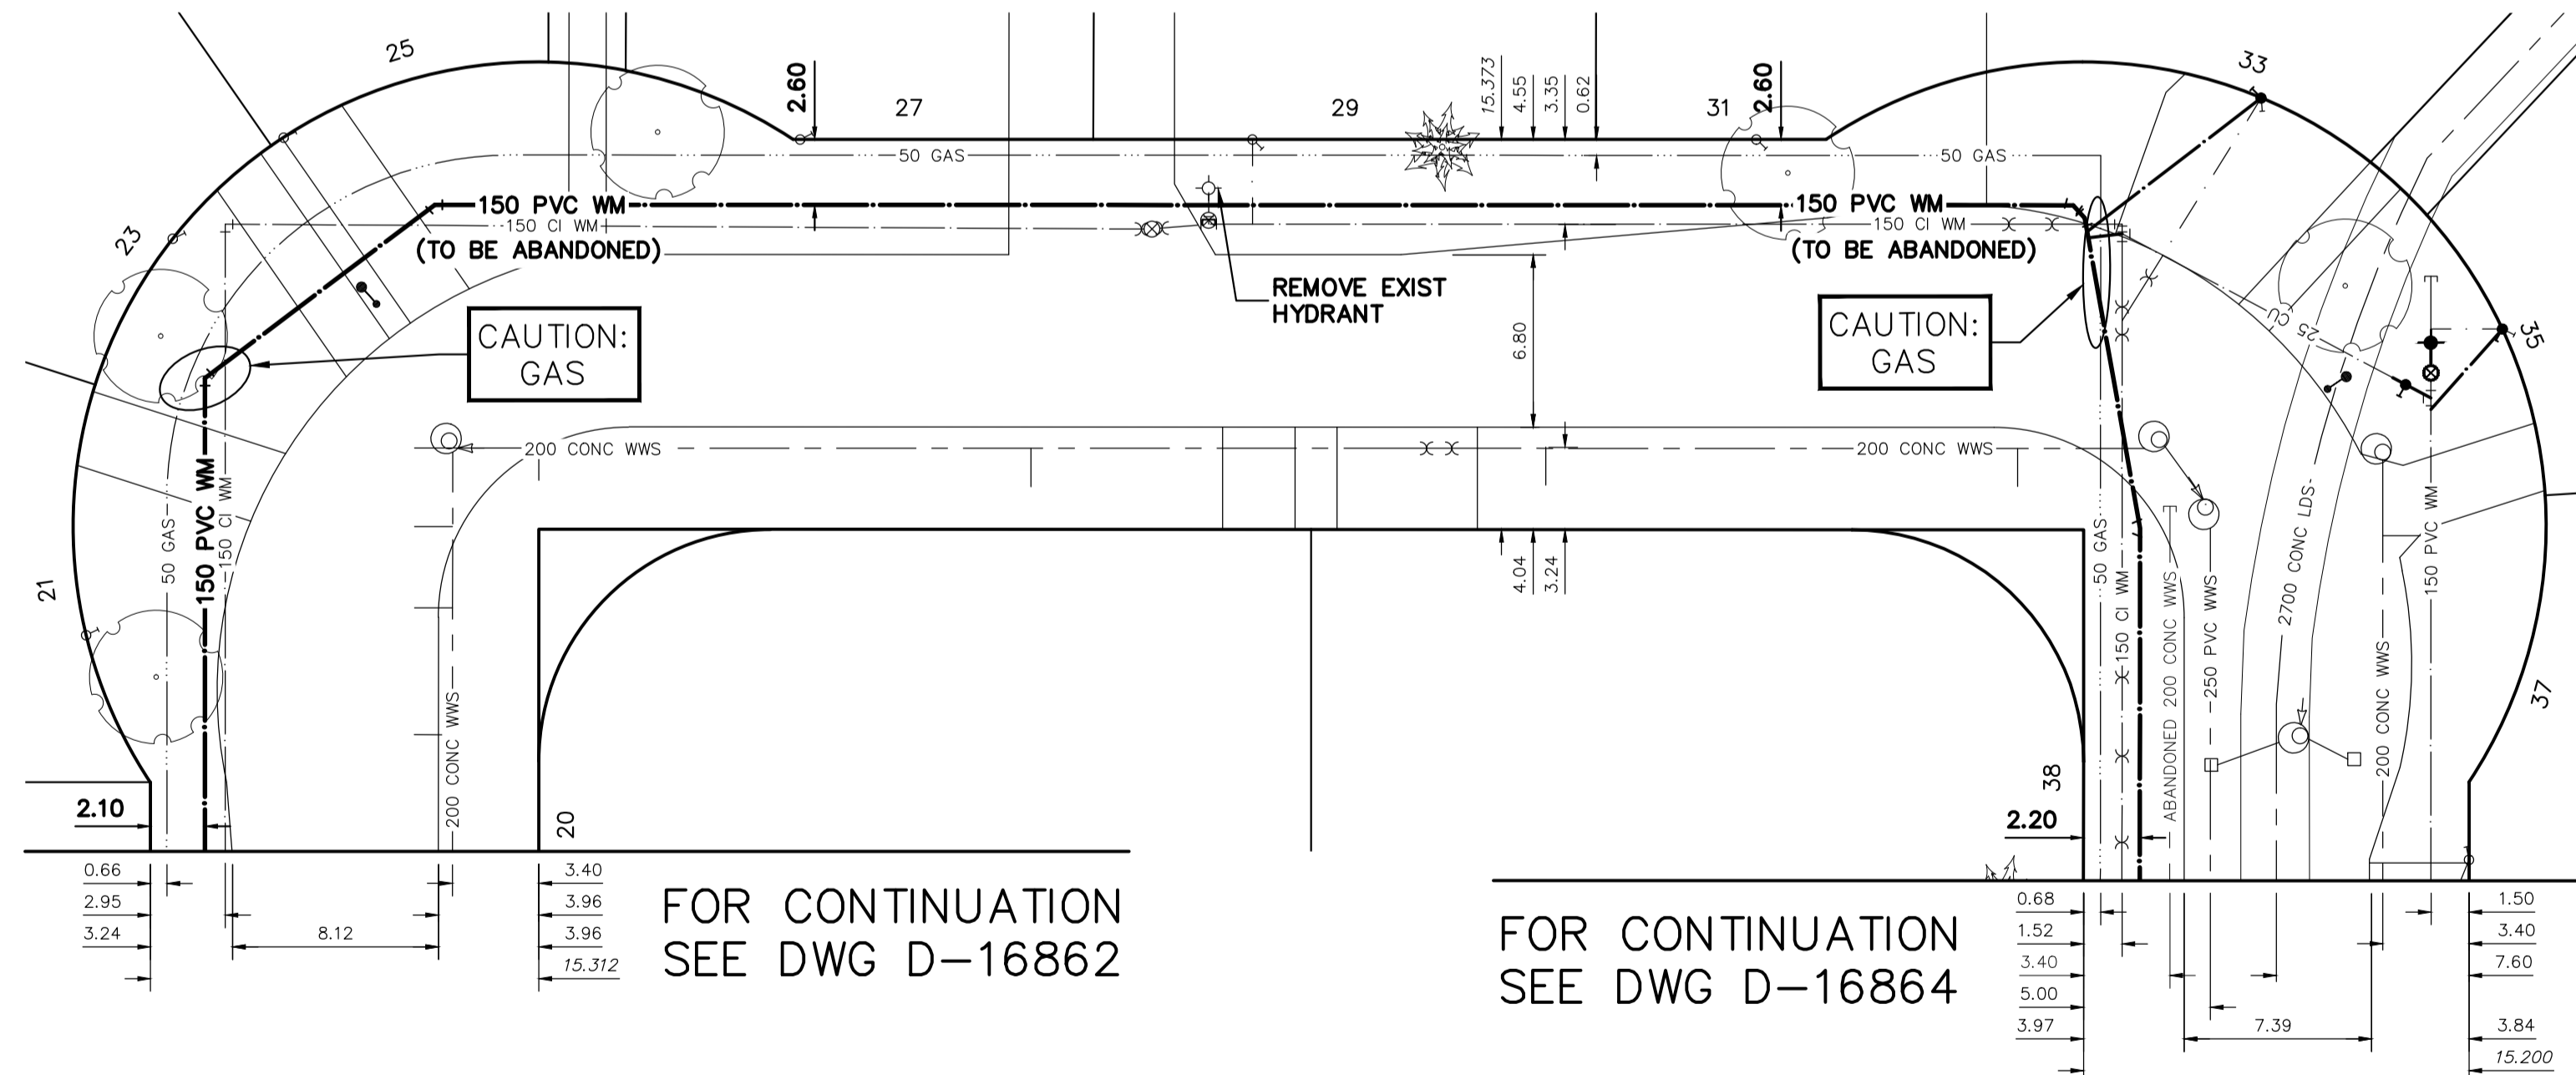


FOR CONTINUATION SEE DWG D-16862

FOR CONTINUATION SEE DWG D-16864

FOR INDEX SEE D-16858

NOTE: ALL VALVES TO BE INSTALLED CLOCKWISE TO CLOSE

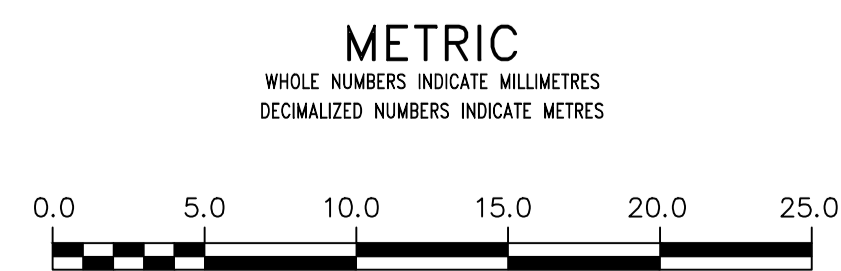

WARNING
 IF POWER EQUIPMENT OR EXPLOSIVES ARE TO BE USED FOR EXCAVATION ON THIS PROJECT THE CONTRACTOR MUST:
 1) NOTIFY THE GAS COMPANY OF THE PROPOSED LOCATION OF EXCAVATION.
 2) TAKE PRECAUTION TO AVOID DAMAGE TO GAS COMPANY INSTALLATIONS.
 SEE PROVINCIAL REGULATION 210/72 FOR DETAILS

LOCATION APPROVED UNDERGROUND STRUCTURES
 SUPV. U/G STRUCTURES COMMITTEE DATE
 NOTE:
 LOCATION OF UNDERGROUND STRUCTURES AS SHOWN ARE BASED ON THE BEST INFORMATION AVAILABLE BUT NO GUARANTEE IS GIVEN THAT ALL EXISTING UTILITIES ARE SHOWN OR THAT THE GIVEN LOCATIONS ARE EXACT. CONFIRMATION OF EXISTENCE AND EXACT LOCATION OF ALL SERVICES MUST BE OBTAINED FROM THE INDIVIDUAL UTILITIES BEFORE PROCEEDING WITH CONSTRUCTION.

VERTICAL DATUM: CGVD28 (HT2.0 Geoid)
 HORIZONTAL DATUM: NAD83 (June 1990), Zone 14

NO.	REVISIONS	DATE	BY

DESIGNED BY: RG	CHECKED BY: SC
DRAWN BY: AOM/AJ	APPROVED BY: SC
SCALE: HORIZONTAL 1:250, VERTICAL 1:50	RELEASED FOR CONSTRUCTION
DATE: 2024 04 15	DATE:
PLOT DATE: 2024 04 15	

ENGINEER'S SEAL
 PROVINCE OF MANITOBA
 S.R.J. COURNOYER
 Member 22699
 2024-04-24
 REGISTERED PROFESSIONAL ENGINEER
 Digitally signed by Stacy Cournoyer, P. Eng.
 CONSULTANT DRAWING NUMBER:

THE CITY OF WINNIPEG
 WATER AND WASTE DEPARTMENT
 ENGINEERING DIVISION
 2024 WATER MAIN RENEWALS
 CONTRACT 3
BURNING BUSH BAY (E-LEG)
 BURNING BUSH BAY (N-LEG) TO BURNING BUSH BAY (S-LEG)

SHEET 7 OF 12
 CITY DRAWING NUMBER: D-16863