


NOTE: CHAINAGES SHOWN ARE ALONG W \bar{L} OF ESSEX AVENUE

ESSEX AVENUE

WATER SERVICE INFORMATION

ADDRESS	SIZE (mm) MATERIAL (STREET)	SIZE (mm) MATERIAL (PROP.)	SHORT & LONG MEASUREMENT	CORP LOCATION	REMARKS
89 ESSEX AVENUE	20 CU	20 CU	OPP WL HSE	OPP OF S/C	RECONNECT SERVICE
RESIDENTIAL			149.601 WWL EGERTON RD		
91 ESSEX AVENUE	20 CU	12 LEAD	OPP WL HSE		RECONNECT SERVICE
RESIDENTIAL			139.695 WWL EGERTON RD	3.7 W OF S/C	
94 ESSEX AVENUE	20 CU	20 CU	OPP WL HSE		RECONNECT SERVICE
RESIDENTIAL			154.340 WWL EGERTON RD		
96 ESSEX AVENUE	20 CU	20 CU	4.33 EWL HSE		RECONNECT SERVICE
RESIDENTIAL			133.428 WWL EGERTON RD		
100 ESSEX AVENUE	20 CU	20 CU	0.77 EWL HSE		RECONNECT SERVICE
RESIDENTIAL			122.039 WWL EGERTON RD	OPP OF S/C	
109 ESSEX AVENUE	20 CU	12/20 LEAD/CU	1.46 EWL HSE		RECONNECT SERVICE
RESIDENTIAL			129.917 WWL EGERTON RD	OPP OF S/C	
110 ESSEX AVENUE	20 CU	12 LEAD	1.39 EWL HSE		RECONNECT SERVICE
RESIDENTIAL			110.151 WWL EGERTON RD		
112 ESSEX AVENUE	20 CU	12 LEAD	2.18 EWL HSE		RECONNECT SERVICE
RESIDENTIAL			117.635 WWL EGERTON RD		
113 ESSEX AVENUE	20 CU	20 CU	OPP WL HSE		RECONNECT SERVICE
RESIDENTIAL			101.814 WWL EGERTON RD		
115 ESSEX AVENUE	20 CU	12 LEAD	OPP EL HSE		RECONNECT SERVICE
RESIDENTIAL			99.496 WWL EGERTON RD	2.0 E OF S/C	
117 ESSEX AVENUE	20 CU	12 LEAD	2.20 EWL HSE		RECONNECT SERVICE
RESIDENTIAL			93.652 WWL EGERTON RD		
118 ESSEX AVENUE	20 CU	12 LEAD	4.17 WEL HSE		RECONNECT SERVICE
RESIDENTIAL			87.155 WWL EGERTON RD	0.7 W OF S/C	
119 ESSEX AVENUE	20 CU	12 LEAD	1.45 EWL HSE		RECONNECT SERVICE
RESIDENTIAL			86.631 WWL EGERTON RD		
121 ESSEX AVENUE	20 CU	12 LEAD	0.48 EWL HSE		RECONNECT SERVICE
RESIDENTIAL			75.070 WWL EGERTON RD		
122 ESSEX AVENUE	20 CU	20 CU	1.87 EWL HSE		RECONNECT SERVICE
RESIDENTIAL			76.114 WWL EGERTON RD		

* SERVICES TO BE RENEWED TO \bar{L} . ALL OTHERS TO BE RECONNECTED

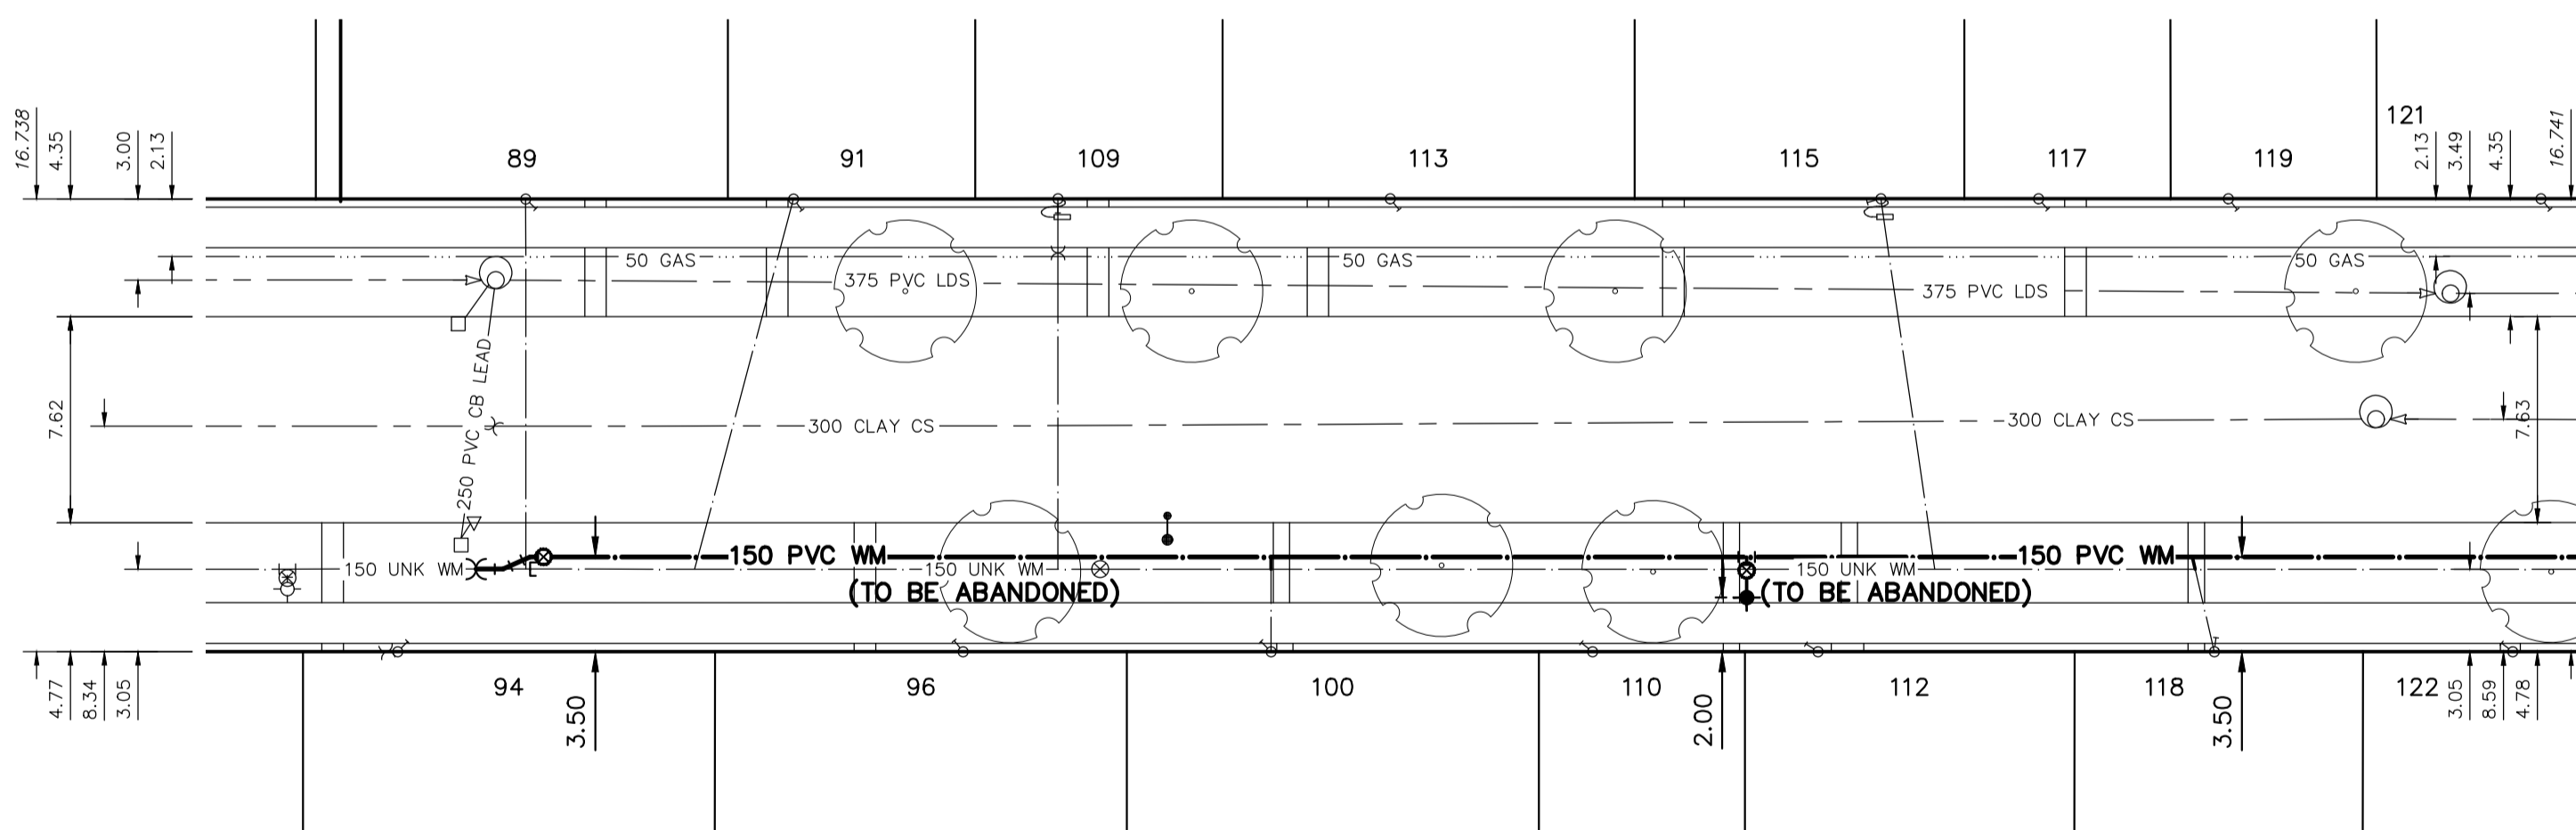


MATCHLINE 1+83.00
SEE DWG D-16492

TO DES MEURONS ST

FOR INDEX SEE D-16858

NOTE: ALL VALVES TO BE INSTALLED CLOCKWISE TO CLOSE

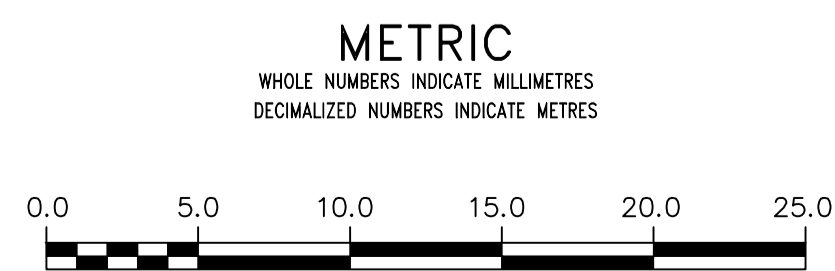

WARNING
IF POWER EQUIPMENT OR EXPLOSIVES ARE TO BE USED FOR EXCAVATION ON THIS PROJECT THE CONTRACTOR MUST:
1) NOTIFY THE GAS COMPANY OF THE PROPOSED LOCATION OF EXCAVATION.
2) TAKE PRECAUTION TO AVOID DAMAGE TO GAS COMPANY INSTALLATIONS.
SEE PROVINCIAL REGULATION 210/72 FOR DETAILS

LOCATION APPROVED
UNDERGROUND STRUCTURES
SUPV. U/G STRUCTURES COMMITTEE DATE
NOTE:
LOCATION OF UNDERGROUND STRUCTURES AS SHOWN ARE BASED ON THE BEST INFORMATION AVAILABLE BUT NO GUARANTEE IS GIVEN THAT ALL EXISTING UTILITIES ARE SHOWN OR THAT THE GIVEN LOCATIONS ARE EXACT. CONFIRMATION OF EXISTENCE AND EXACT LOCATION OF ALL SERVICES MUST BE OBTAINED FROM THE INDIVIDUAL UTILITIES BEFORE PROCEEDING WITH CONSTRUCTION.

VERTICAL DATUM: CGVD28 (HT2.0 Geoid)
HORIZONTAL DATUM: NAD83 (June 1980), Zone 14

NO.	REVISIONS	DATE	BY

DESIGNED BY	JB	CHECKED BY	SC
DRAWN BY	AOM	APPROVED BY	SC
SCALE:		RELEASED FOR CONSTRUCTION	
HORIZONTAL	1:250		
VERTICAL	1:50		
DATE	2024 04 15	DATE	
PLOT DATE:	2024 04 15		

ENGINEER'S SEAL
PROVINCE OF MANITOBA
S.R.J. COURNOYER
Member
22699
2024-04-24
Digitally signed by Stacy Cournoyer, P. Eng
CONSULTANT DRAWING NUMBER

THE CITY OF WINNIPEG
WATER AND WASTE DEPARTMENT
ENGINEERING DIVISION

2024 WATER MAIN RENEWALS
CONTRACT 3
ESSEX AVENUE
100 E OF DES MEURONS STREET TO
183 E OF DES MEURONS STREET

SHEET 10 OF 12
CITY DRAWING NUMBER
D-16866

BID OPPORTUNITY: 66-2024
CONTRACT NUMBER: 3
FILE PATH: R:\DRAWINGS\WATER\RENEWAL\2024 RENEWALS\Cont. 3\Construction Dwg\ESSEX AVE.dwg