
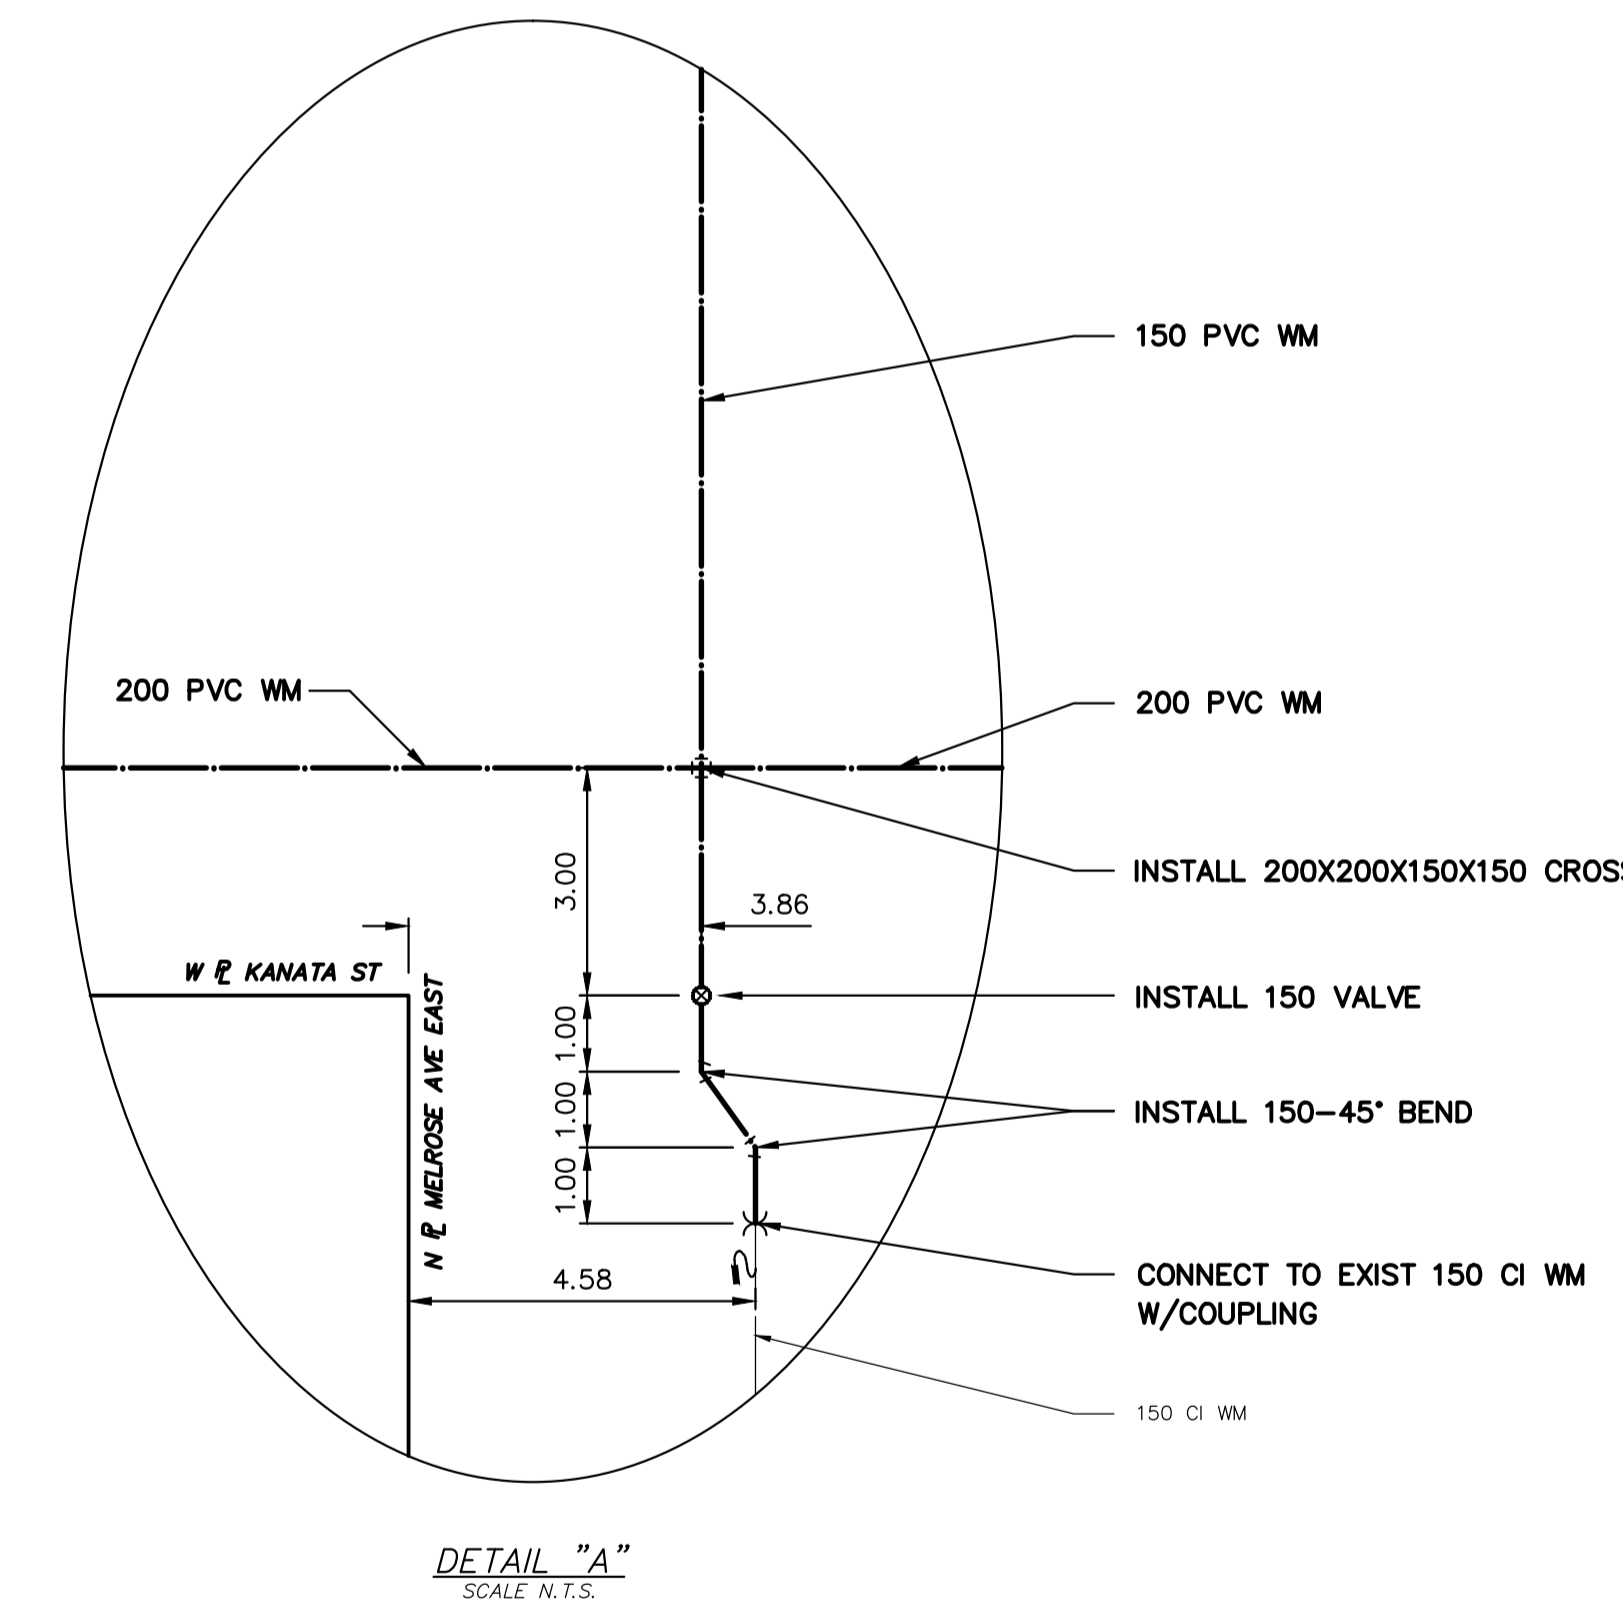


WATER SERVICE INFORMATION

ADDRESS	SIZE (mm) MATERIAL (STREET)	SIZE (mm) MATERIAL (PROP.)	SHORT & LONG MEASUREMENT	CORP LOCATION	REMARKS
128 MELROSE AVE E RESIDENTIAL	-	-	2.48 EWL HSE 9.250 W/L KANATA ST	-	OUTSIDE WORK AREA
131 MELROSE AVE E RESIDENTIAL	-	12 CU	8.64 NSL HSE 14.400>NNL MELROSE AVE E	-	RECONNECT SERVICE
201 MELROSE AVE E RESIDENTIAL	-	20 CU	6.71 NSL HSE 8.630>NNL MELROSE AVE E	-	RECONNECT SERVICE
201 MELROSE AVE E RESIDENTIAL	-	25 CU	7.12 NSL HSE 8.940>NNL MELROSE AVE E	-	RECONNECT SERVICE
200 MELROSE AVE E RESIDENTIAL	20 PVC	12 PB	13.81 SNL HSE 16.340 SSL MELROSE AVE E	OPP OF S/C	RENEW TO R W/20 CU
100 KANATA ST	-	-	2.49 SNL HSE	-	RECONNECT SERVICE
129 PANDORA AVE E RESIDENTIAL	20 CU	20 CU	5.04 SNL HSE 12.030>NNL PANDORA AVE E	OPP OF S/C	RECONNECT SERVICE

* SERVICES TO BE RENEWED TO R. ALL OTHERS TO BE RECONNECTED

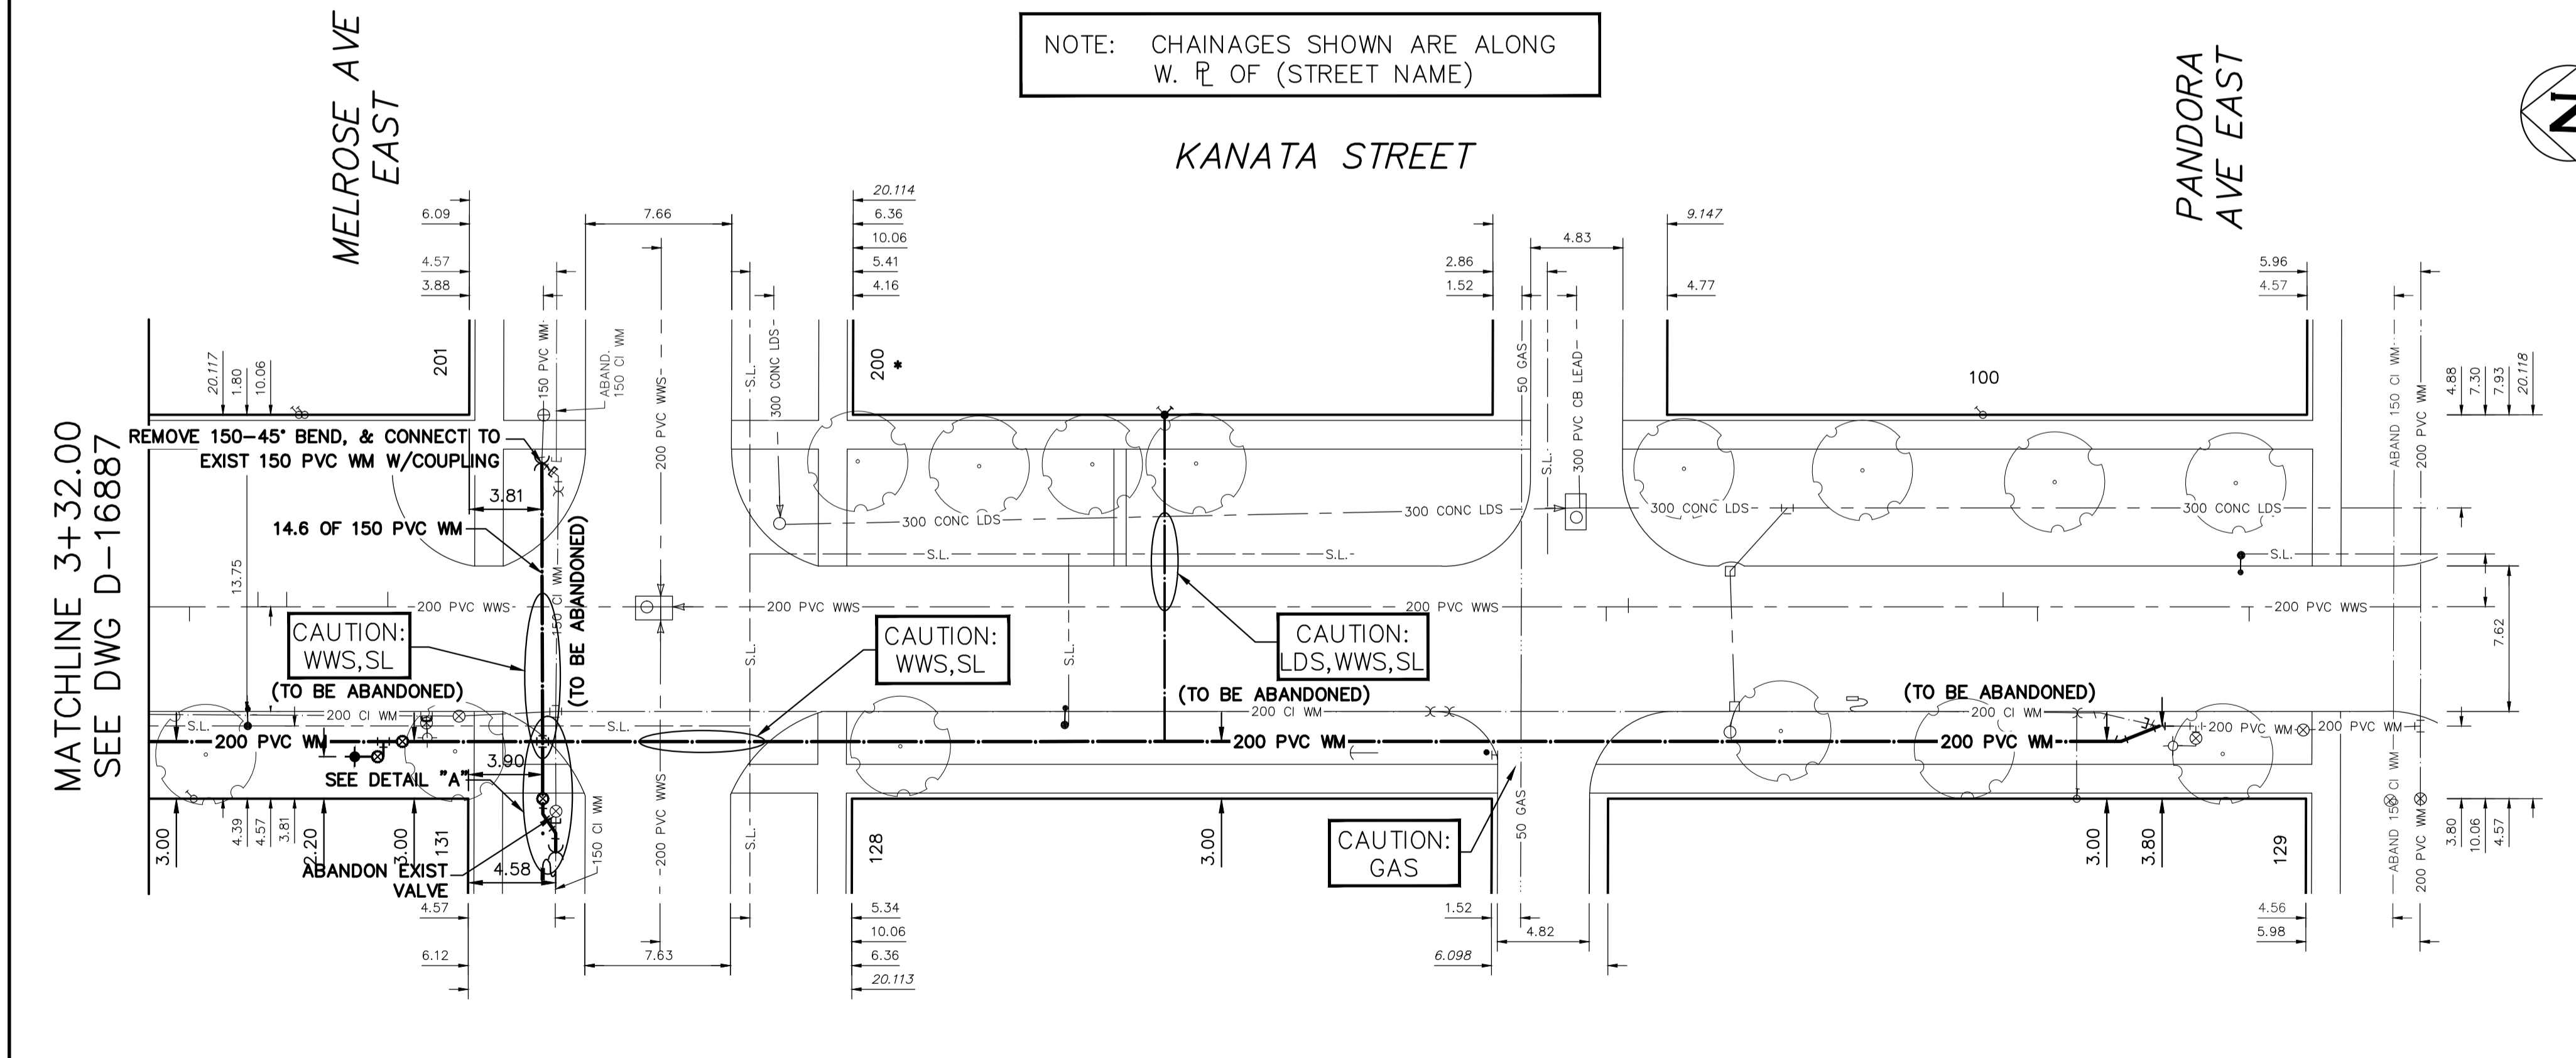


NOTE: CHAINAGES SHOWN ARE ALONG W. R. OF (STREET NAME)

MATCHLINE 3+32.00
SEE DWG D-16887

FOR INDEX SEE
D-16882

NOTE: ALL VALVES TO BE INSTALLED
CLOCKWISE TO CLOSE

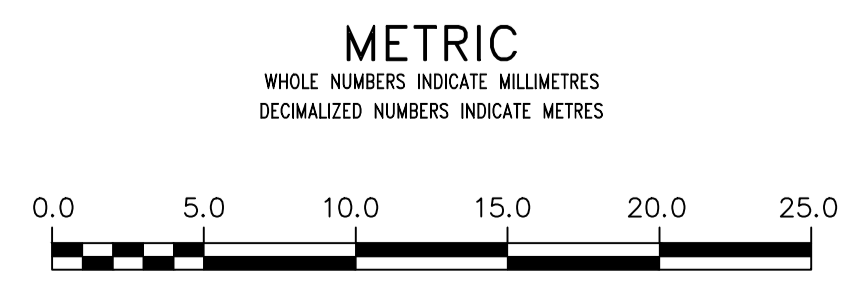


WARNING
IF POWER EQUIPMENT OR EXPLOSIVES ARE TO BE USED FOR EXCAVATION ON THIS PROJECT THE CONTRACTOR MUST:
1) NOTIFY THE GAS COMPANY OF THE PROPOSED LOCATION OF EXCAVATION.
2) TAKE PRECAUTION TO AVOID DAMAGE TO GAS COMPANY INSTALLATIONS.
SEE PROVINCIAL REGULATION 210/72 FOR DETAILS

LOCATION APPROVED
UNDERGROUND STRUCTURES
SUPV. U/G STRUCTURES COMMITTEE DATE
NOTE:
LOCATION OF UNDERGROUND STRUCTURES AS SHOWN ARE BASED ON THE BEST INFORMATION AVAILABLE BUT NO GUARANTEE IS GIVEN THAT ALL EXISTING UTILITIES ARE SHOWN OR THAT THE GIVEN LOCATIONS ARE EXACT. CONFIRMATION OF EXISTENCE AND EXACT LOCATION OF ALL SERVICES MUST BE OBTAINED FROM THE INDIVIDUAL UTILITIES BEFORE PROCEEDING WITH CONSTRUCTION.

VERTICAL DATUM: CGVD28 (HT2.0 Geoid)
HORIZONTAL DATUM: NAD83 (June 1990), Zone 14

NO.	REVISIONS	DATE	BY

DESIGNED BY	RG	CHECKED BY	SC
DRAWN BY	AJ	APPROVED BY	SC
SCALE:		RELEASED FOR CONSTRUCTION	
HORIZONTAL	1:250		
VERTICAL	1:50		
DATE	2024 03 15	DATE	
PLOT DATE:	2024 03 15		

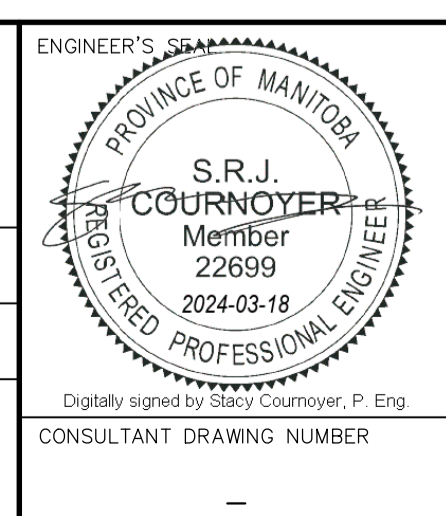

THE CITY OF WINNIPEG
WATER AND WASTE DEPARTMENT
ENGINEERING DIVISION

2024 WATER MAIN RENEWALS
CONTRACT 10
KANATA STREET
50.0 S REGENT AVE EAST TO
PANDORA AVENUE EAST

SHEET 8 OF 8
CITY DRAWING NUMBER
D-16888