




SOUTHEAST SECTION - STA. 4+163
SCALE: H=1:25, V=1:12.5

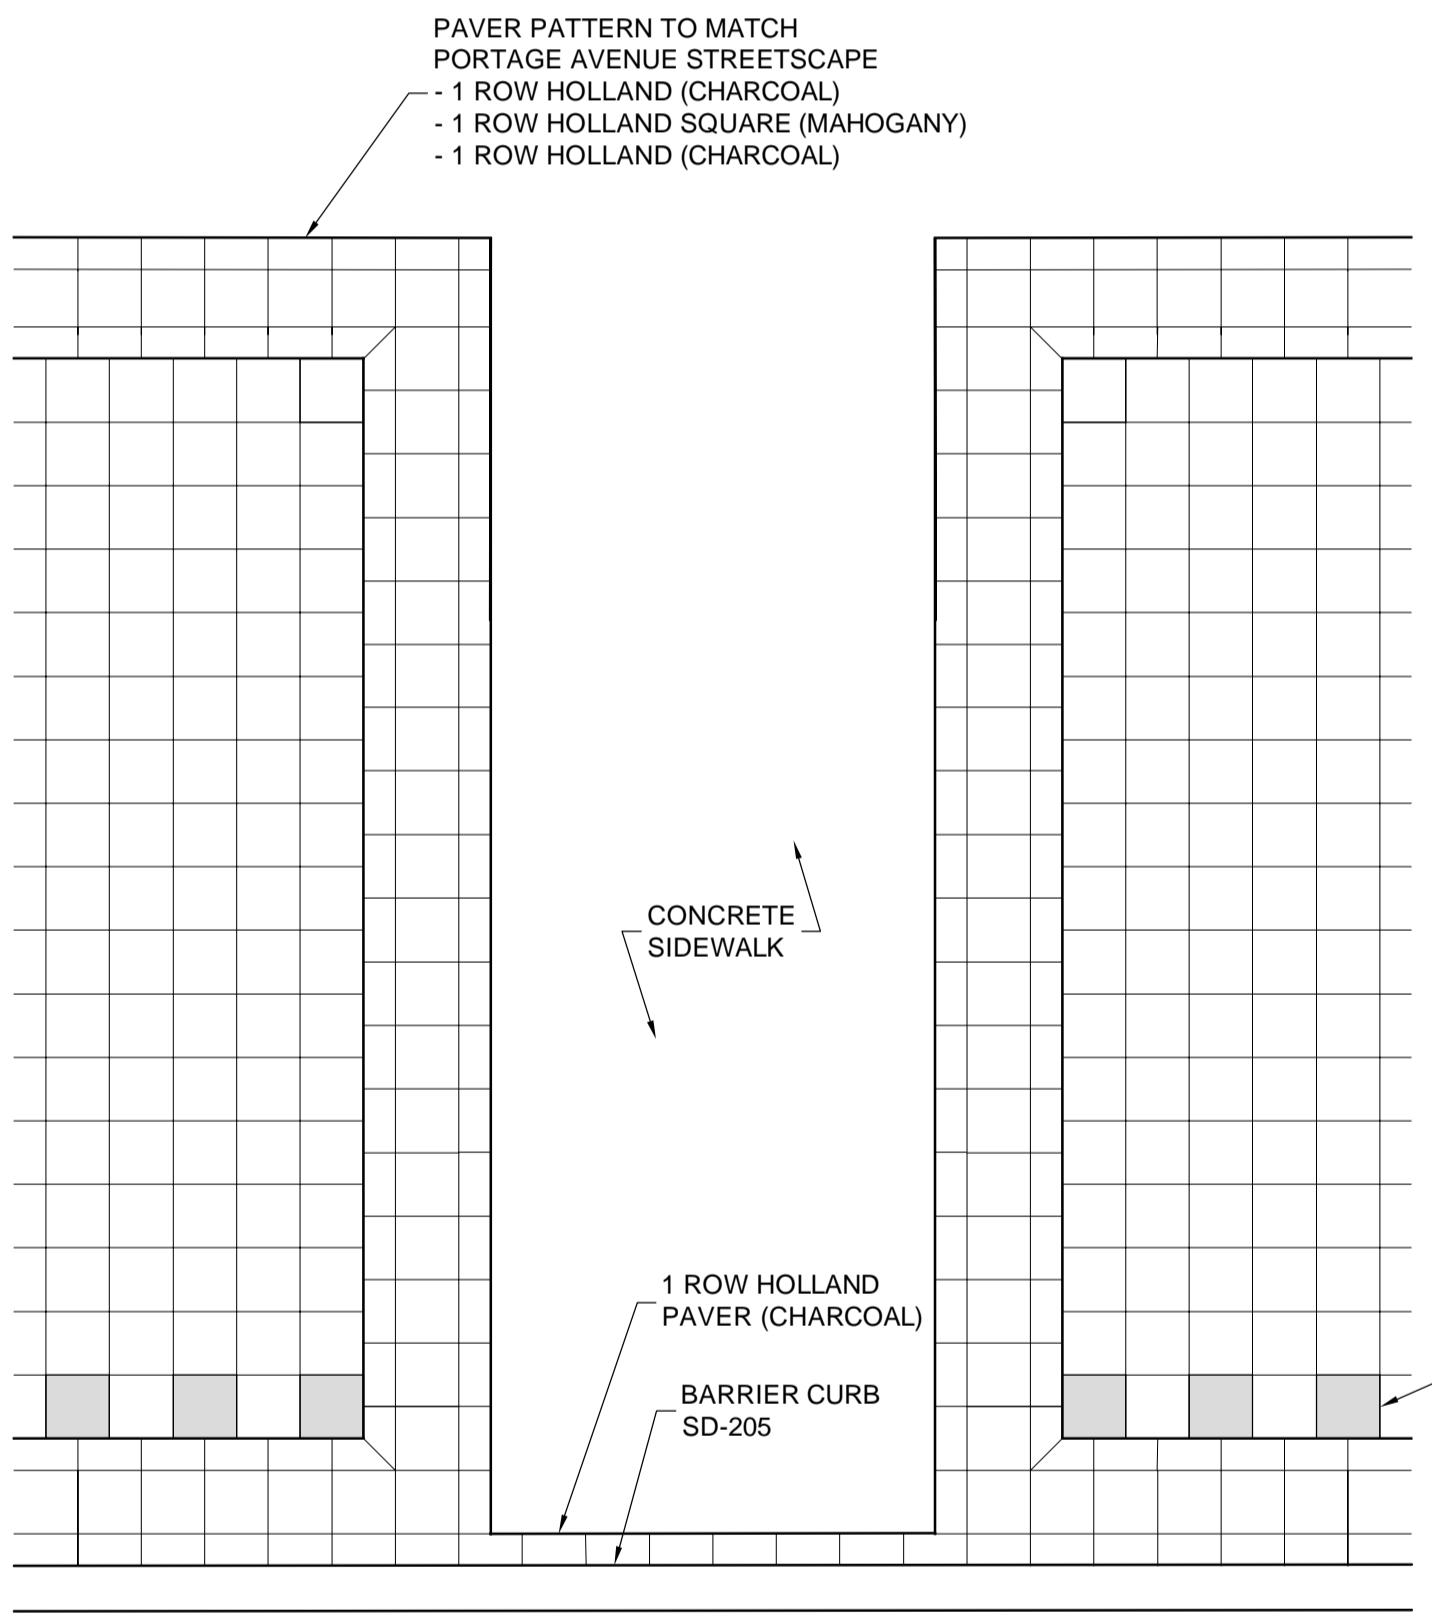


2 SOUTHWEST PAVER FIELD DETAIL
SCALE: 1:25

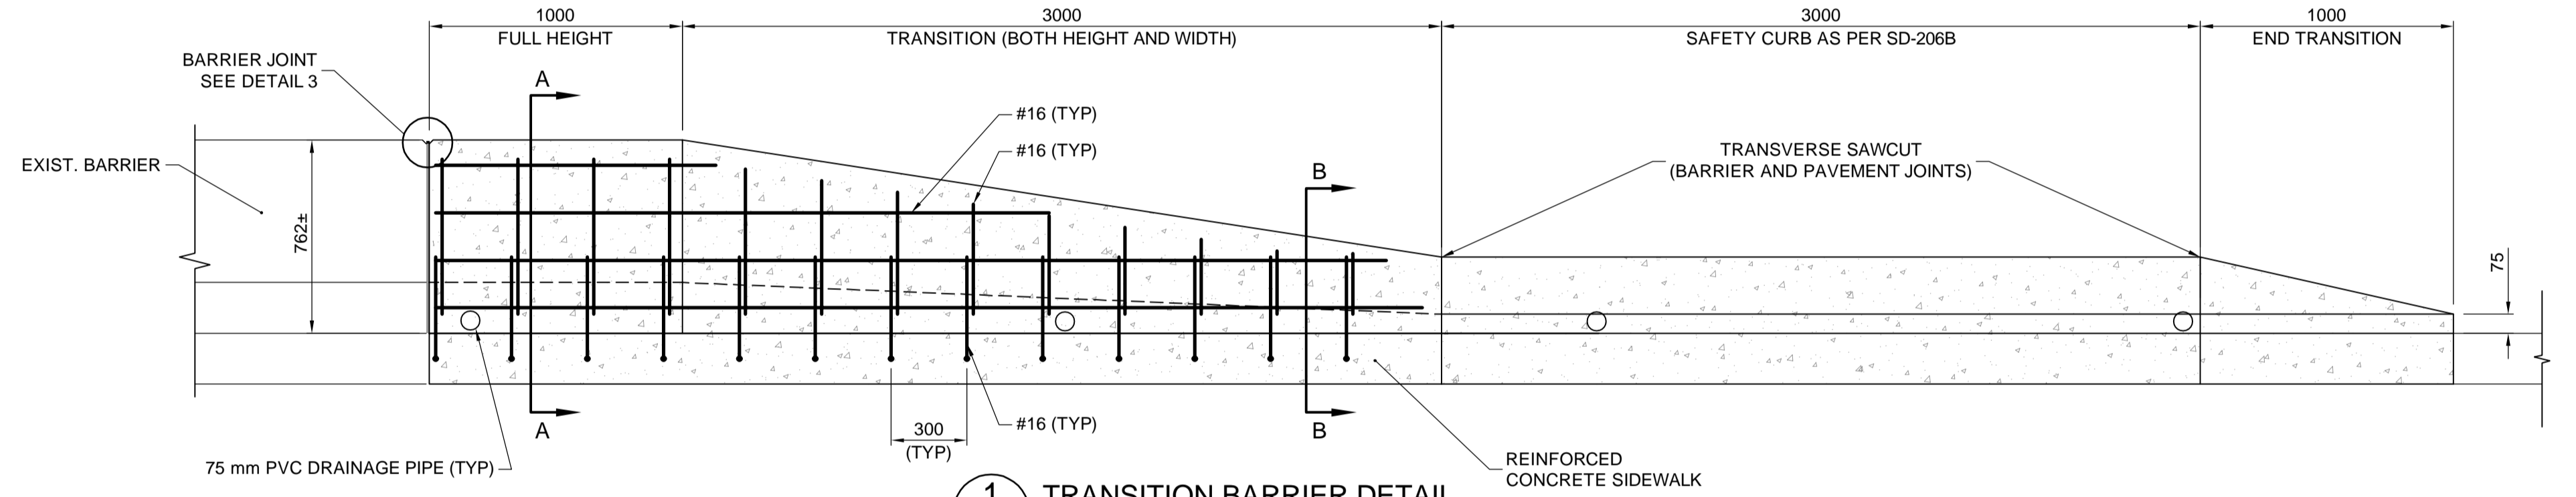


1 TRANSITION BARRIER DETAIL
SCALE: 1:20

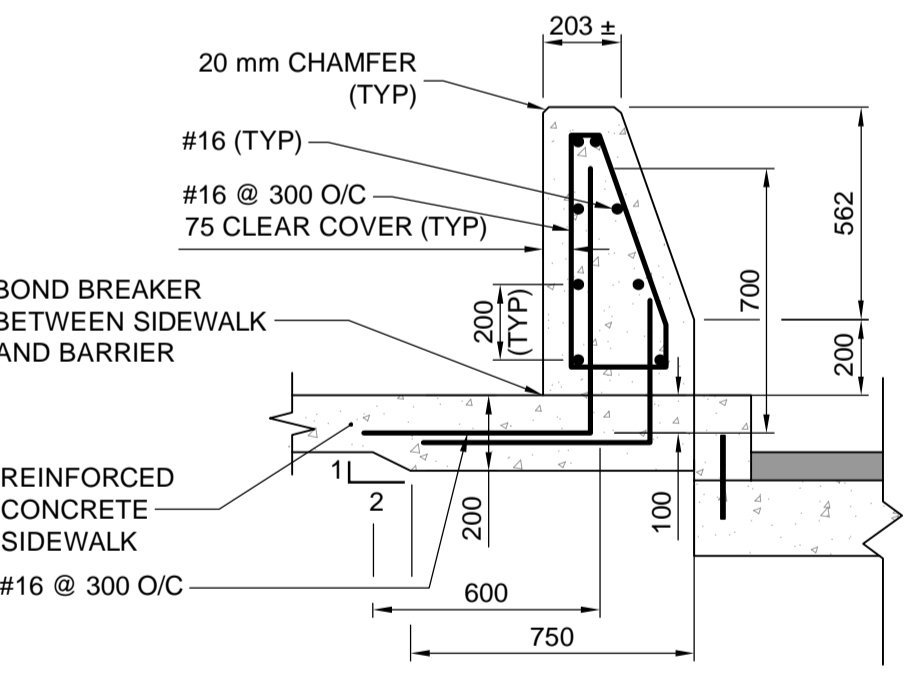

A SECTION - FULL HEIGHT
SCALE: 1:20

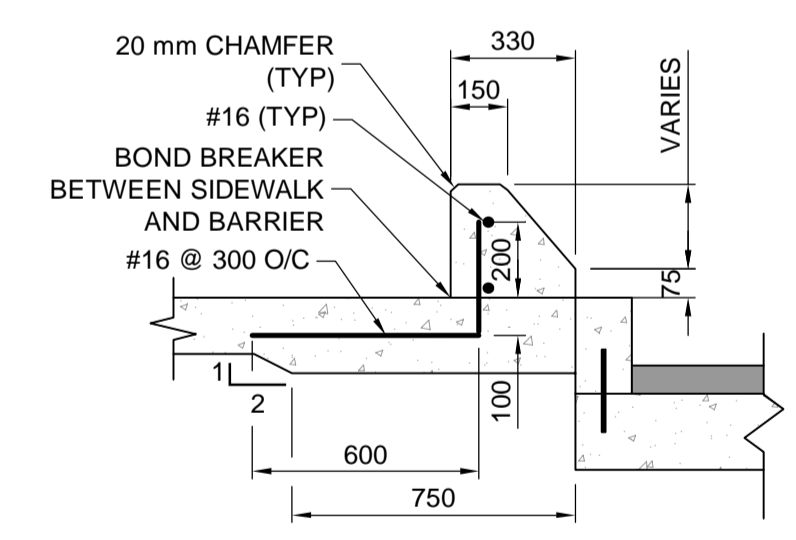

B SECTION - TRANSITION
SCALE: 1:20

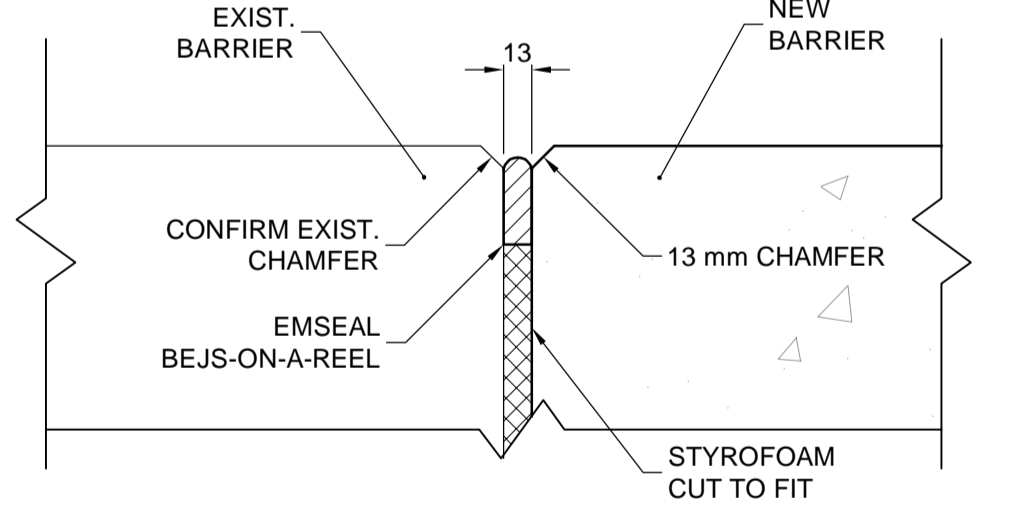

3 BARRIER JOINT DETAIL
SCALE: 1:5

DRAFT
NOT FOR CONSTRUCTION

C:\w_working_directory\projects_2024\dillon_400\h\dms36444\2481133-CT-CON-DETAILS.dwg

150 WM	WATERMAIN	150 WM	CONCRETE ROAD	PROFILE	UNDERGROUND STRUCTURES	B.M. ELEV.	DESIGNED BY	ENGINEER'S SEAL	<p>THE CITY OF WINNIPEG PUBLIC WORKS DEPARTMENT</p>	CITY DRAWING NUMBER
300 LDS	LAND DRAINAGE SEWER	300 LDS	ASPHALT ROAD	NORTH/WEST GUTTER	SUPV. U/G STRUCTURES		DRAWN BY	<p>DILLON CONSULTING</p>		SHEET OF
250 WWS	WASTE WATER SEWER	250 WWS	CONC ROAD W/ASP OVERLAY	SOUTH/EAST GUTTER			CHECKED BY		<p>RELEASED FOR CONSTRUCTION</p>	CT-13
HYDRO	HYDRO	HYDRO	CONCRETE SIDEWALK	NORTH/WEST MED. GUTTER			APPROVED BY	<p>CONSULTANT PROJECT NUMBER</p> <p>24-8133</p>		21
BELLMTS	BELLMTS	BELLMTS	ASPHALT PATH	SOUTH/EAST MED. GUTTER			HOR. SCALE		<p>DETAILS</p>	
100 GAS	GAS	100 GAS	LANDSCAPING FEATURE	NORTH/WEST DITCH			VERTICAL			
T.S.	TRAFFIC SIGNALS	T.S.	GRASS/SOD	SOUTH/EAST DITCH			DATE			
S.L.	STREET LIGHTS	S.L.	ELEVATION	NORTH/WEST SIDEWALK			DATE			
	MANHOLE		PROPERTY LINE	SOUTH/EAST SIDEWALK			DATE			
	CATCH BASIN		CURB RAMP				DATE			
	CATCH PIT		DETECTABLE TILE				DATE			
EXISTING	LEGEND-PLAN	PROPOSED	EXISTING	LEGEND-PROFILE	PROPOSED					