
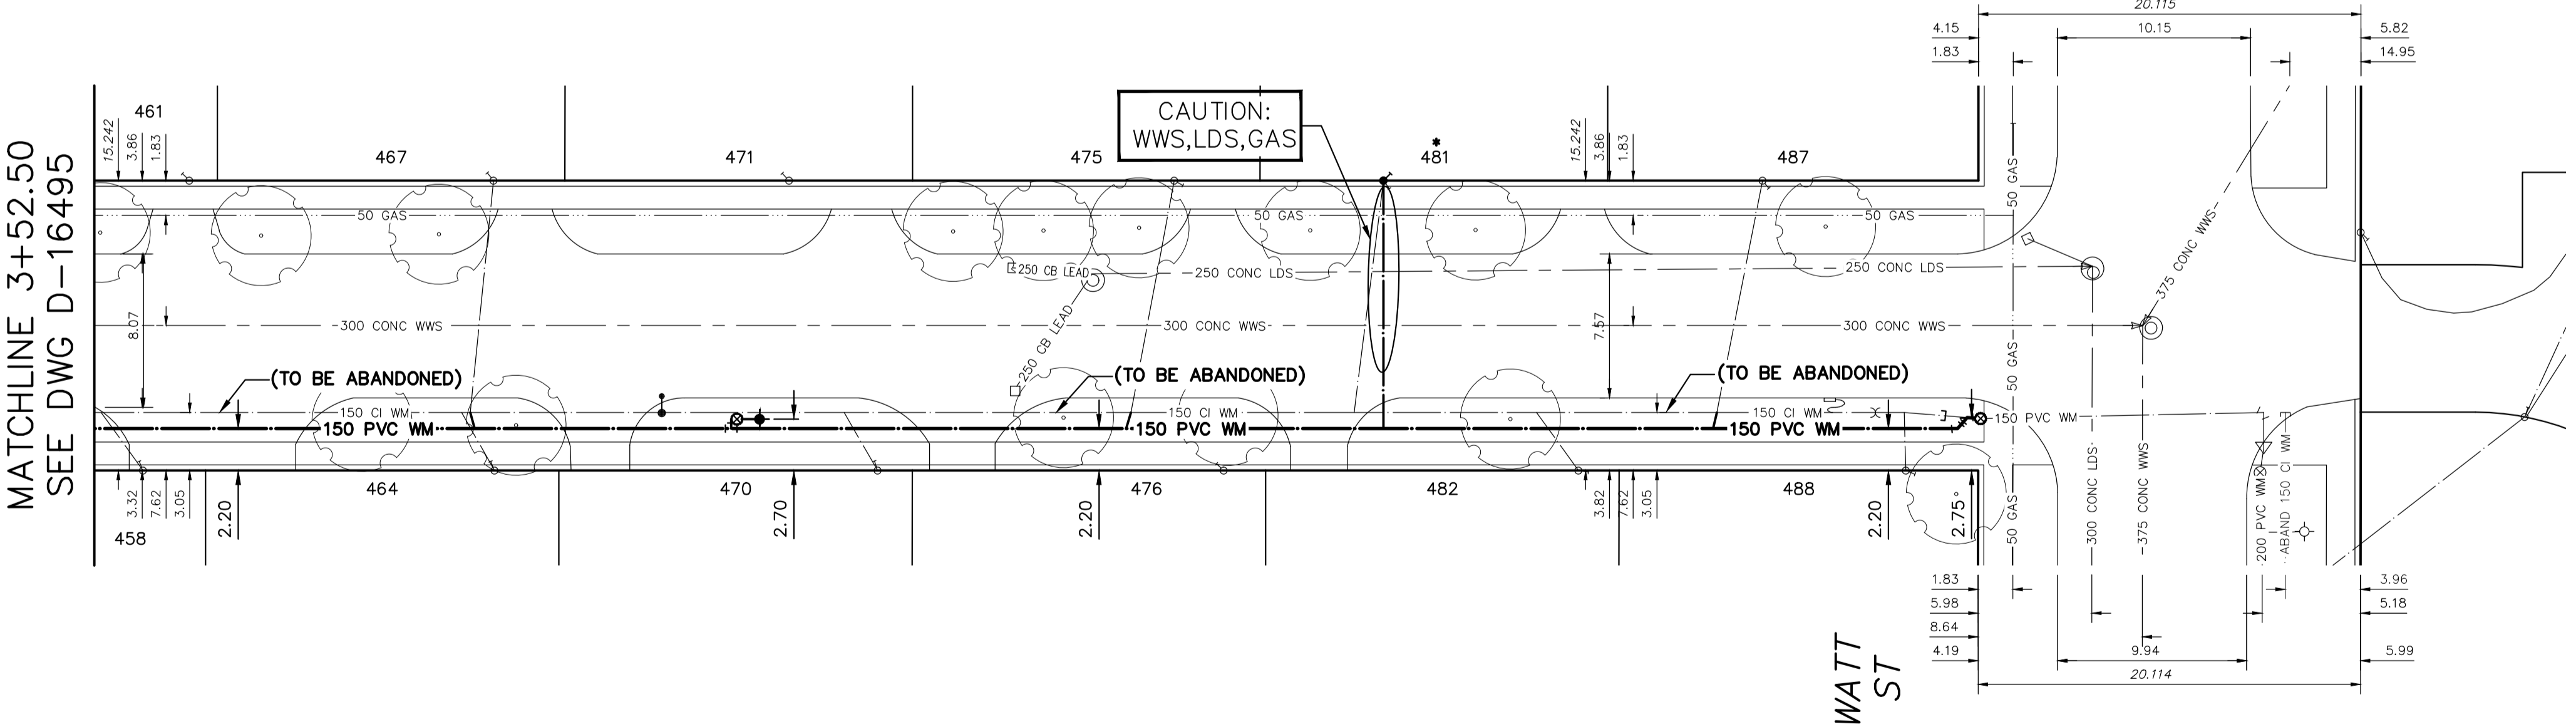


WATER SERVICE INFORMATION					
ADDRESS	SIZE (mm) MATERIAL (STREET)	SIZE (mm) MATERIAL (PROP.)	SHORT & LONG MEASUREMENT	CORP. LOCATION	REMARKS
458 LEIGHTON AVE RESIDENTIAL	20 CU	20 CU	2.59 EEL BLDG 96.510 WML WATT ST	2.2 W OF S/C	RECONNECT SERVICE
461 LEIGHTON AVE RESIDENTIAL	20 CU	20 CU	2.88 EEL BLDG 94.090 WML WATT ST	-	RECONNECT SERVICE
464 LEIGHTON AVE RESIDENTIAL	20 CU	20 CU	1.68 WEL BLDG 78.020 WML WATT ST	1.7 W OF S/C	RECONNECT SERVICE
467 LEIGHTON AVE RESIDENTIAL	20 CU	20 CU	1.64 EEL BLDG 78.100 WML WATT ST	1.2 W OF S/C	RECONNECT SERVICE
470 LEIGHTON AVE RESIDENTIAL	20 CU	20 CU	0.00 WEL BLDG 57.880 WML WATT ST	1.7 W OF S/C	RECONNECT SERVICE
471 LEIGHTON AVE RESIDENTIAL	20 CU	20 CU	0.16 WEL BLDG 62.560 WML WATT ST	-	RECONNECT SERVICE
475 LEIGHTON AVE RESIDENTIAL	20 CU	20 CU	1.44 EEL BLDG 42.290 WML WATT ST	2.3 W OF S/C	RECONNECT SERVICE
476 LEIGHTON AVE RESIDENTIAL	20 CU	20 CU	0.70 WEL BLDG 39.670 WML WATT ST	-	RECONNECT SERVICE
481 LEIGHTON AVE RESIDENTIAL	20 CU	20 CU	4.58 EWL BLDG 31.290 WML WATT ST	1.5 W OF S/C	RENEW TO R W/20 CU
482 LEIGHTON AVE RESIDENTIAL	20 CU	20 CU	0.49 WEL BLDG 21.020 WML WATT ST	2.2 W OF S/C	RECONNECT SERVICE
487 LEIGHTON AVE RESIDENTIAL	20 CU	20 CU	5.76 WEL BLDG 11.360 WML WATT ST	0.1 W OF S/C	RECONNECT SERVICE
488 LEIGHTON AVE RESIDENTIAL	20 CU	20 CU	2.73 EEL BLDG 3.800 WML WATT ST	2.2 W OF S/C	RECONNECT SERVICE

* SERVICES TO BE RENEWED TO R. ALL OTHERS TO BE RECONNECTED


NOTE: CHAINAGES SHOWN ARE ALONG S. R. OF LEIGHTON AVENUE

LEIGHTON AVENUE

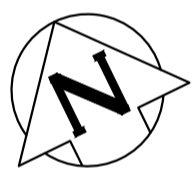

FOR INDEX SEE D-16489

NOTE: ALL VALVES TO BE INSTALLED COUNTERCLOCKWISE TO CLOSE

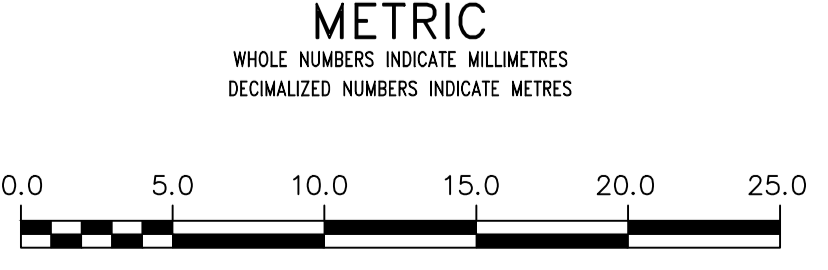


WARNING
IF POWER EQUIPMENT OR EXPLOSIVES ARE TO BE USED FOR EXCAVATION ON THIS PROJECT THE CONTRACTOR MUST:
1) NOTIFY THE GAS COMPANY OF THE PROPOSED LOCATION OF EXCAVATION.
2) TAKE PRECAUTION TO AVOID DAMAGE TO GAS COMPANY INSTALLATIONS.
SEE PROVINCIAL REGULATION 210/72 FOR DETAILS

LOCATION APPROVED
UNDERGROUND STRUCTURES
SUPV. U/G STRUCTURES COMMITTEE DATE
NOTE:
LOCATION OF UNDERGROUND STRUCTURES AS SHOWN ARE BASED ON THE BEST INFORMATION AVAILABLE BUT NO GUARANTEE IS GIVEN THAT ALL EXISTING UTILITIES ARE SHOWN OR THAT THE GIVEN LOCATIONS ARE EXACT. CONFIRMATION OF EXISTENCE AND EXACT LOCATION OF ALL SERVICES MUST BE OBTAINED FROM THE INDIVIDUAL UTILITIES BEFORE PROCEEDING WITH CONSTRUCTION.

VERTICAL DATUM: CGVD28 (HT2.0 Geoid)			
HORIZONTAL DATUM: NAD83 (June 1990), Zone 14			
NO.	REVISIONS	DATE	BY

DESIGNED BY	JB	CHECKED BY	SC
DRAWN BY	AJ	APPROVED BY	SC
SCALE:		RELEASED FOR CONSTRUCTION	
HORIZONTAL	1:250		
VERTICAL	1:50		
DATE	2024 02 06	DATE	
PLOT DATE:	2024 02 06		

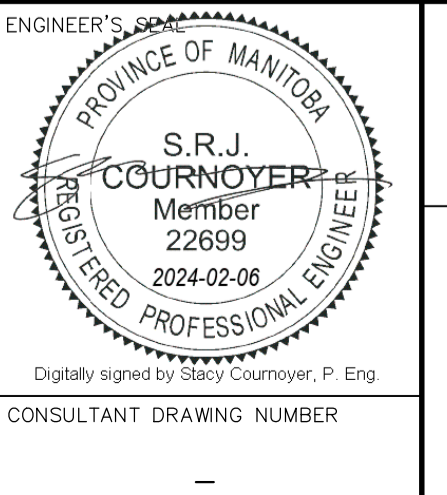

THE CITY OF WINNIPEG
WATER AND WASTE DEPARTMENT
ENGINEERING DIVISION

2024 WATER MAIN RENEWALS
CONTRACT 1
LEIGHTON AVENUE
99 W OF WATT STREET TO WATT STREET

SHEET 7 OF 10
CITY DRAWING NUMBER
D-16494