




THE CITY OF WINNIPEG

WATER AND WASTE DEPARTMENT ENGINEERING SERVICES DIVISION

BRANCH I AQUEDUCT UNDERDRAIN OUTFALL REPAIRS

TENDER NO. 694-2024

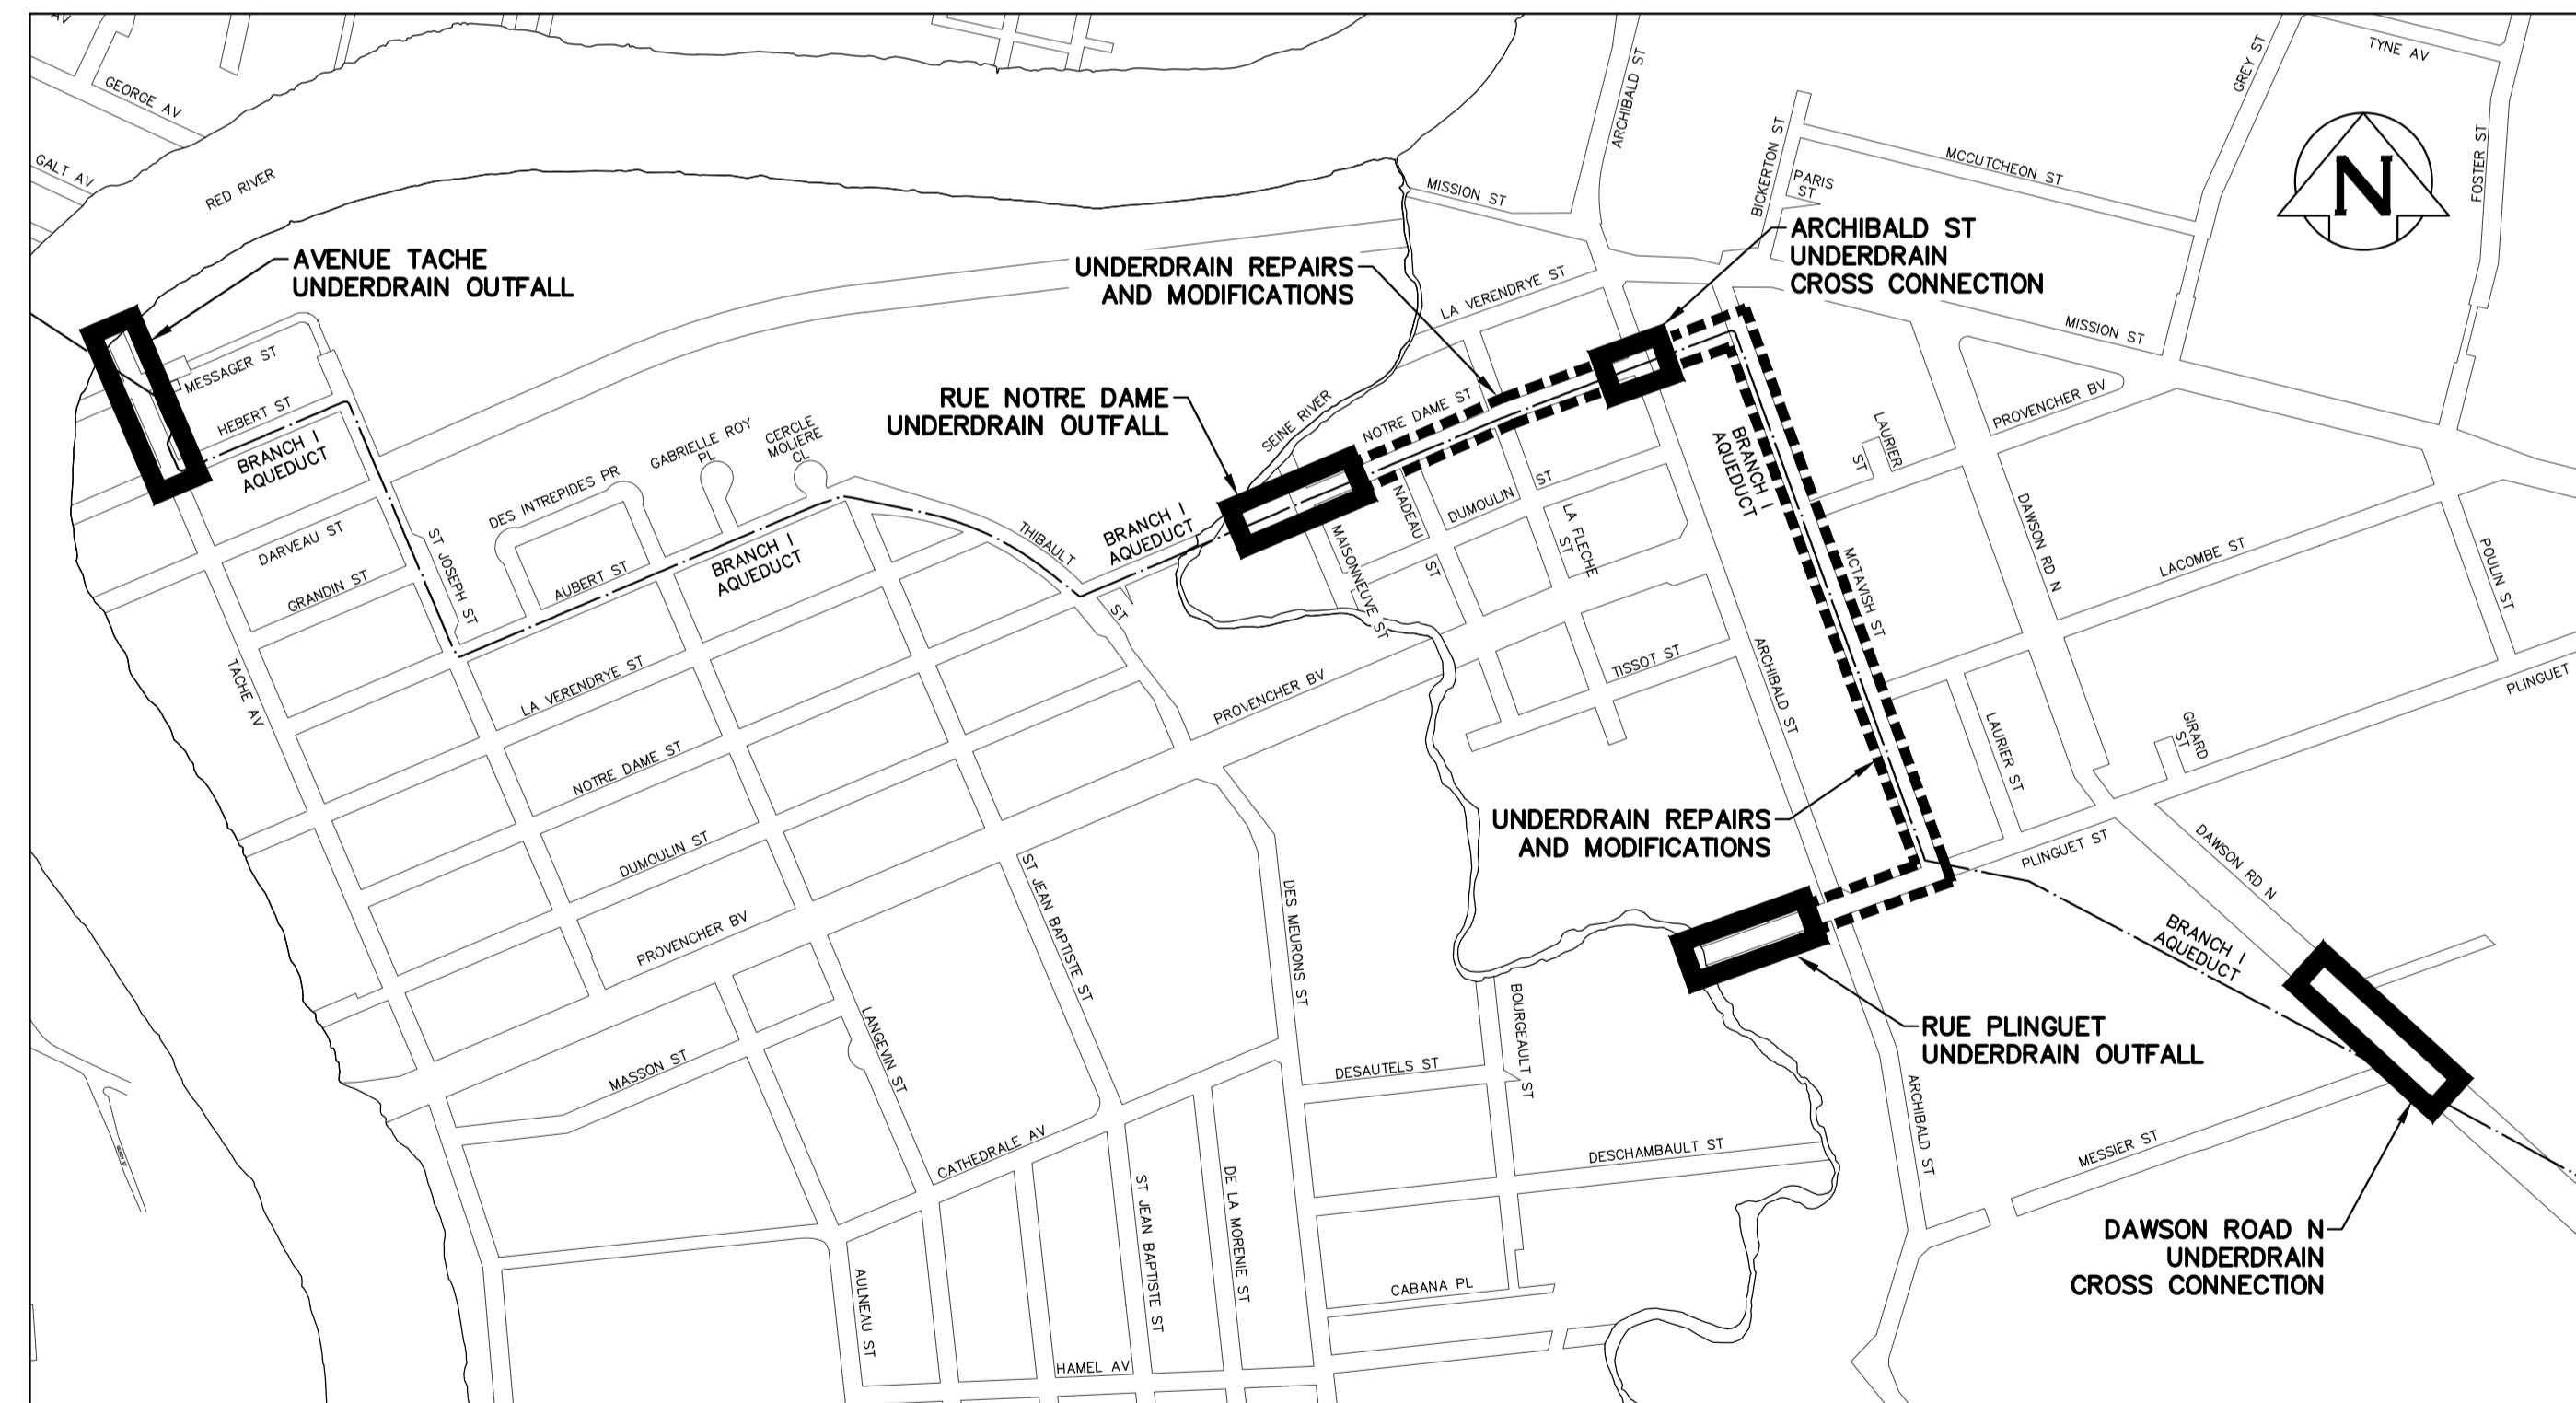

KEY MAP – BRANCH I AQUEDUCT UNDERDRAIN OUTFALLS



ISSUED FOR CONSTRUCTION