

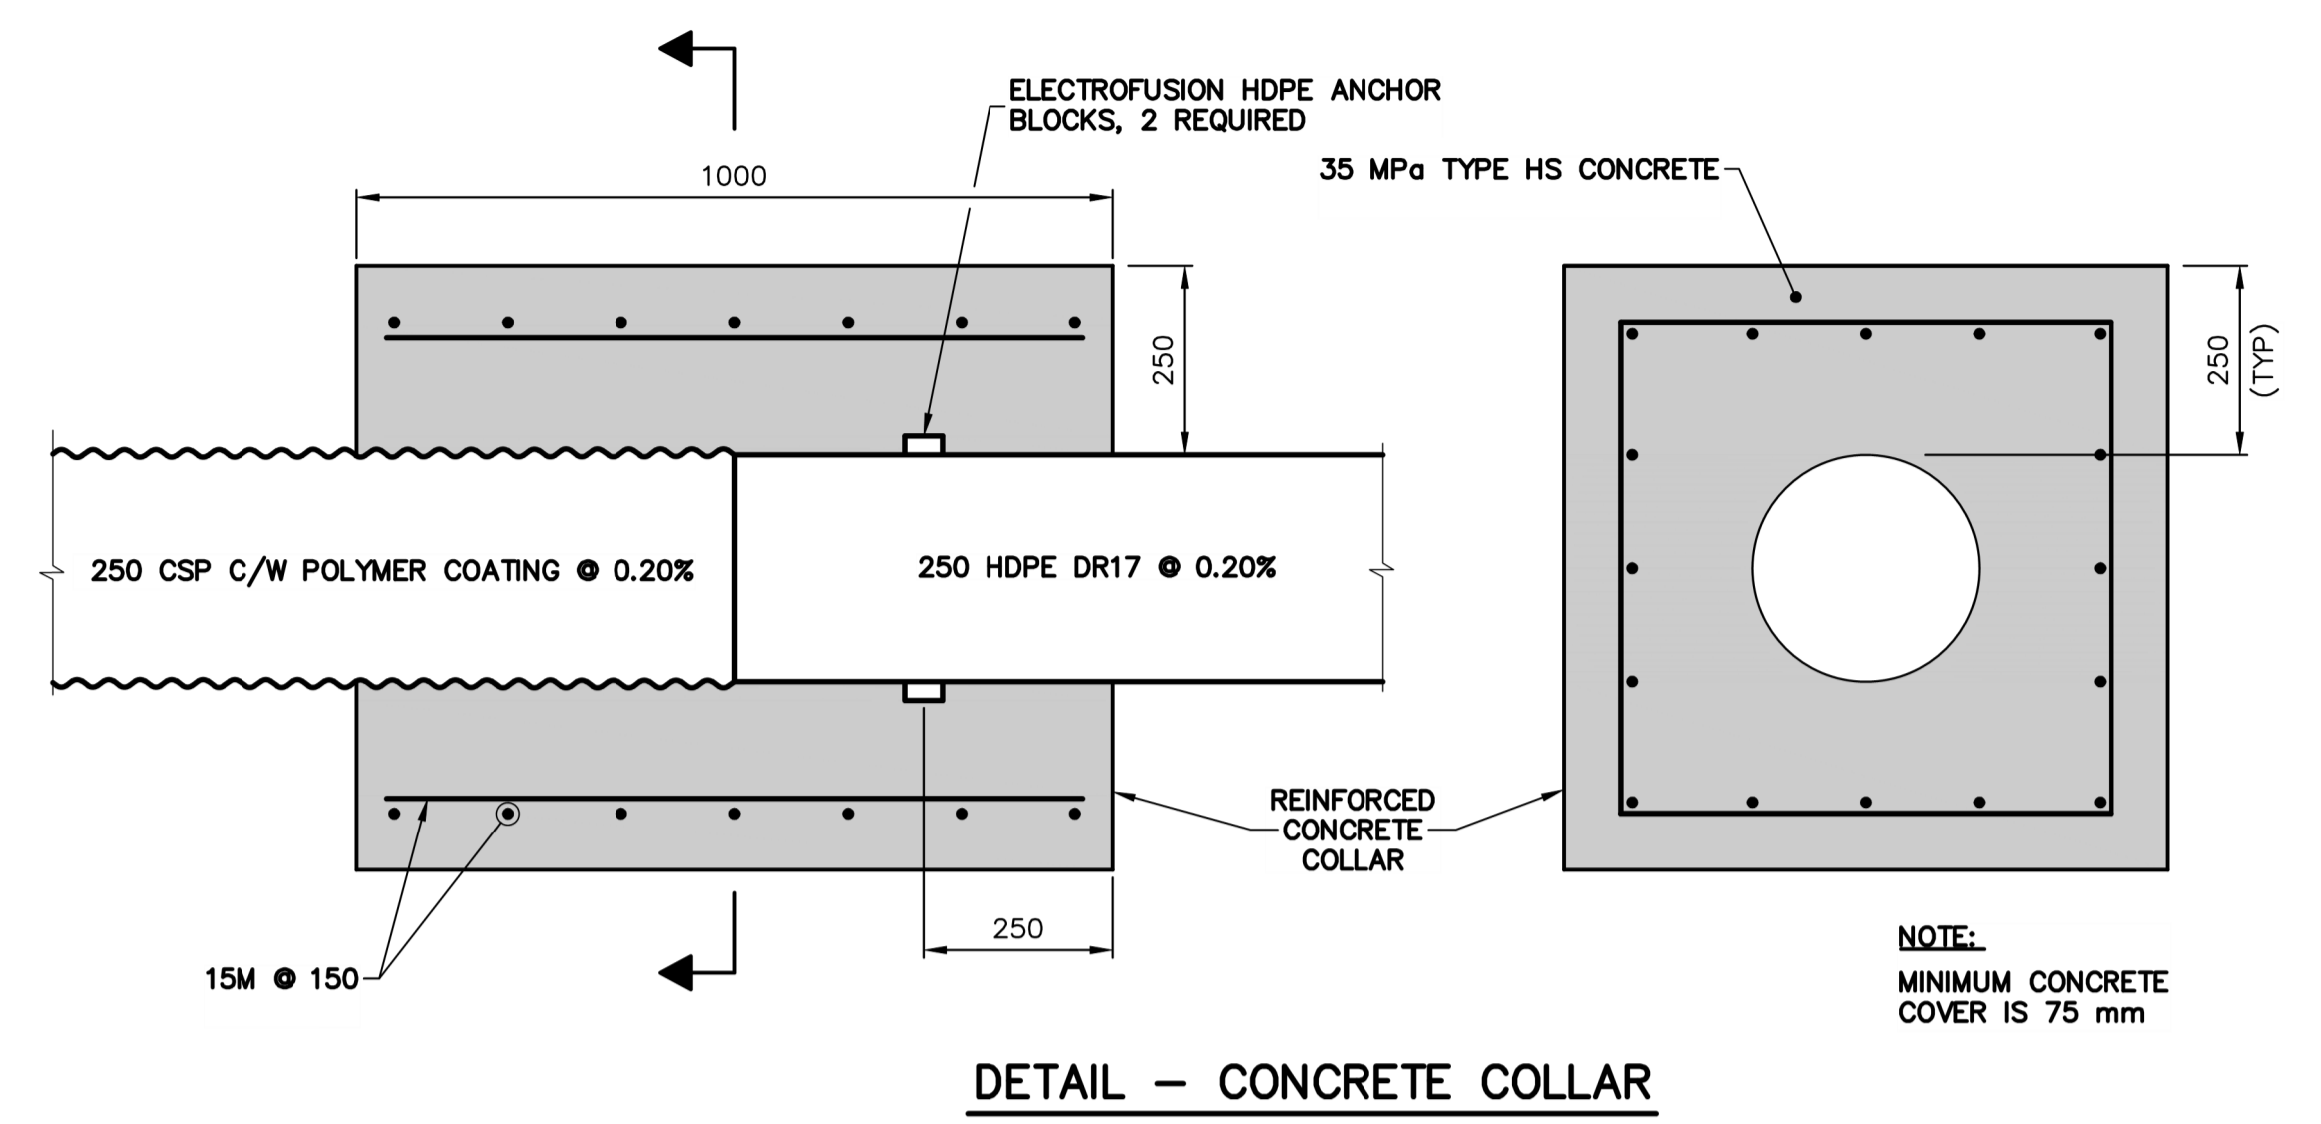


MANHOLE SECTION
SCALE: 1:40


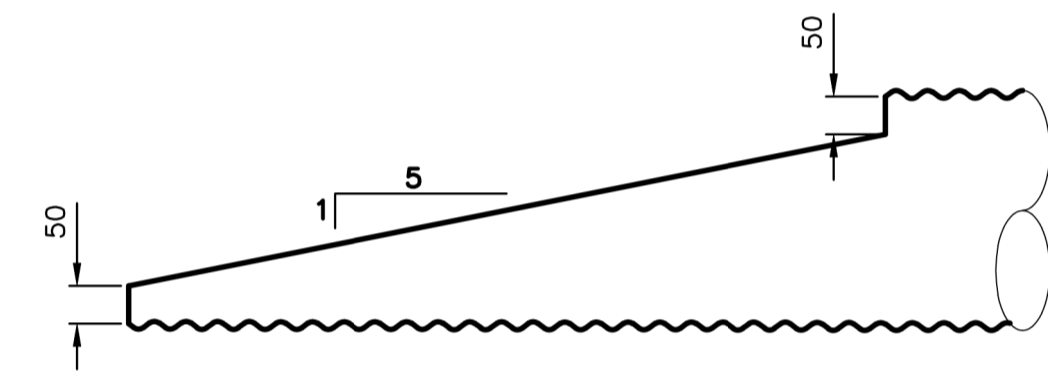


NOTE:
MINIMUM CONCRETE COVER IS 75 mm

DETAIL - CONCRETE COLLAR

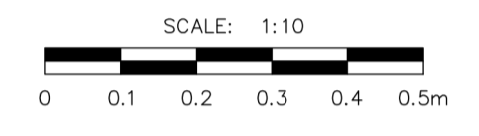

DETAIL - BEVELLED PIPE END

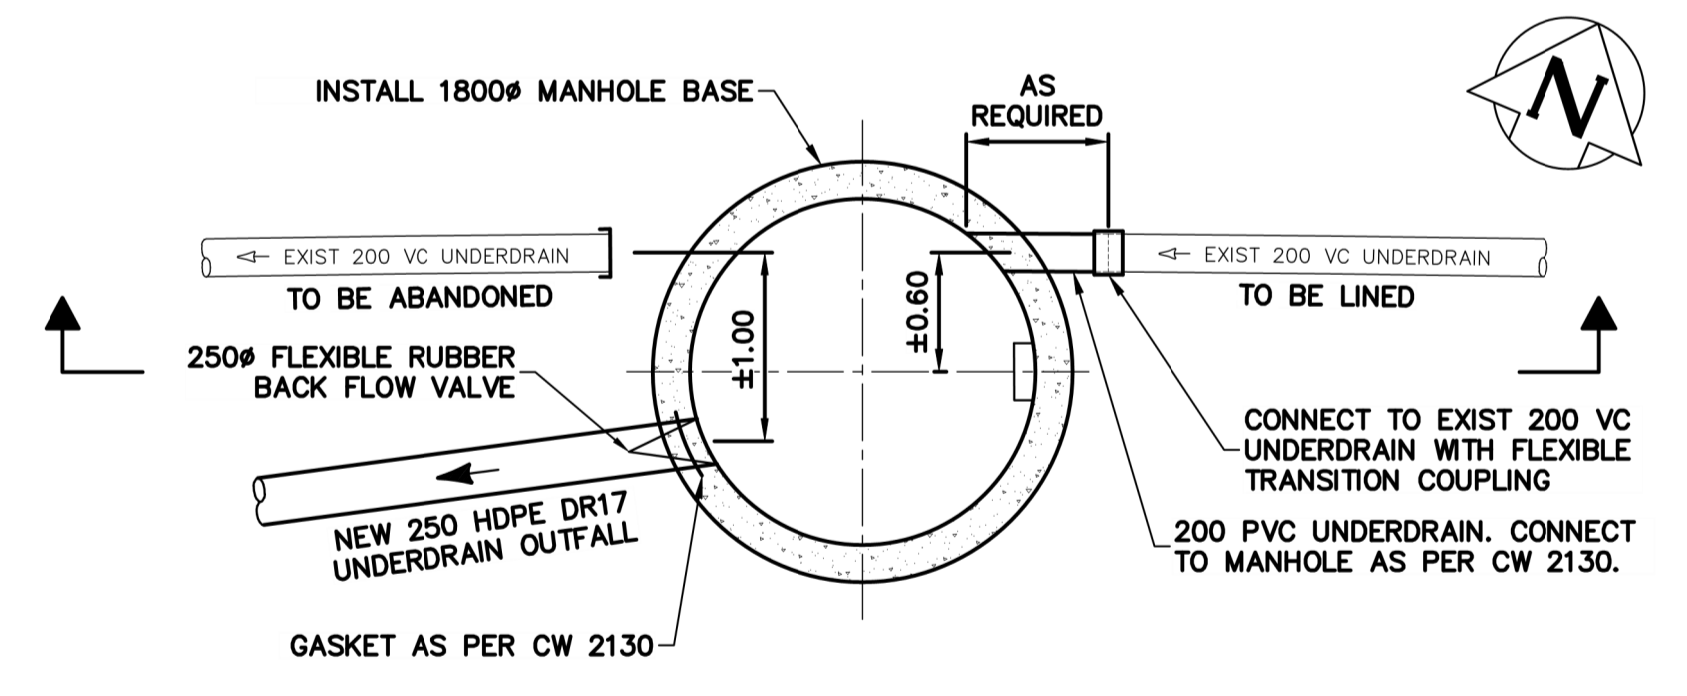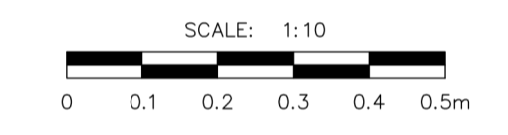

MANHOLE PLAN
SCALE: 1:40


FOR INDEX SEE DWG
1-0751A-D0007-001



METRIC
WHOLE NUMBERS INDICATE MILLIMETRES
DECIMALIZED NUMBERS INDICATE METRES
UNLESS OTHERWISE NOTED

LOCATION APPROVED UNDERGROUND STRUCTURES		VERTICAL DATUM: CGVD28 (HT2.0 Geoid)	
SUPV. U/G STRUCTURES COMMITTEE		HORIZONTAL DATUM: NAD83 (June 1990), Zone 14	
NOTE: LOCATION OF UNDERGROUND STRUCTURES AS SHOWN ARE BASED ON THE BEST INFORMATION AVAILABLE BUT NO GUARANTEE IS GIVEN THAT ALL EXISTING UTILITIES ARE SHOWN OR THAT THE GIVEN LOCATIONS ARE EXACT. CONFIRMATION OF EXISTENCE AND EXACT LOCATION OF ALL SERVICES MUST BE OBTAINED FROM THE INDIVIDUAL UTILITIES BEFORE PROCEEDING WITH CONSTRUCTION.			
NO.	ISSUED FOR CONSTRUCTION	DATE	BY
0	ISSUED FOR CONSTRUCTION	2024/09/23	ADB
	REVISIONS	YYYY/MM/DD	BY

DESIGNED BY: BK/ADB	CHECKED BY: JF
DRAWN BY: DML	APPROVED BY: ADB
SCALE: HORIZONTAL	RELEASED FOR CONSTRUCTION
VERTICAL	JESSICA McCOMBE, P. Eng.
DATE: SEPTEMBER 23, 2024	DATE: SEPTEMBER 23, 2024

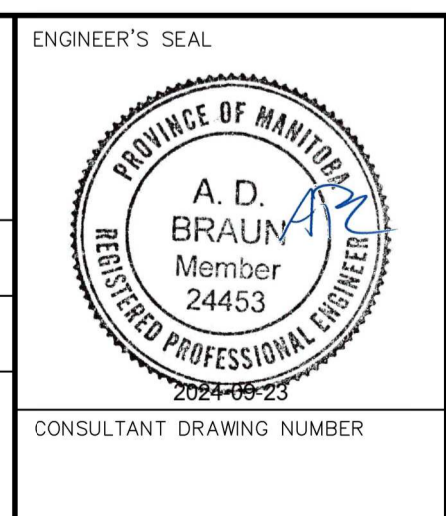

THE CITY OF WINNIPEG
WATER AND WASTE DEPARTMENT
ENGINEERING SERVICES DIVISION

BRANCH I AQUEDUCT
UNDERDRAIN OUTFALL REPAIRS
RUE PLINGUET UNDERDRAIN OUTFALL
DETAILS

SHEET 4 OF 17
CITY DRAWING NUMBER
1-0751N-C0002-001