

**NOTES:**

**CONSTRUCTION NOTES:**



- ALL WORK IN CLOSE PROXIMITY TO THE BRANCH I AQUEDUCT SHALL BE COMPLETED WITH AN ABUNDANCE OF CAUTION AND IN ACCORDANCE WITH THE SPECIFICATIONS.
- EXACT LOCATION OF UNDERDRAIN RELATIVE TO MANHOLE UNKNOWN.
- UNDERDRAIN TO BE RECONNECTED ACROSS MANHOLE.
- THE NEW UNDERDRAIN MAY BE PARTIAL EMBEDDED IN THE MANHOLE WALL AND POTENTIALLY PROTRUDING INTO THE MANHOLE ITSELF.
- EXCAVATION IN ACCORDANCE WITH THE EXTERNAL POINT REPAIR DETAIL ON DWG 1-0751N-C0013-001.
- IF ORIGINAL TIMBER SHORING PLANKS ARE ENCOUNTERED THEY SHALL NOT BE PUSHED DOWN OR PULLED UP AS THIS COULD LEAD TO MOVEMENT OF THE BRANCH I AQUEDUCT. ORIGINAL SHORING SHALL BE CAREFULLY EXPOSED AND CUT OFF.

**RESTORATION NOTES:**

- RESTORE PAVEMENT IN ACCORDANCE WITH SPECIFICATIONS.

**TRAFFIC NOTES:**

- CONTRACTOR TO MAINTAIN TWO LANES OF TRAFFIC IF POSSIBLE DURING CONSTRUCTION. IF REQUIRED, A DIRECTIONAL CLOSURE OF ARCHIBALD WILL BE PERMITTED. THE CONTRACTOR SHALL REVIEW WITH CONTRACT ADMINISTRATOR AND TRAFFIC MANAGEMENT PRIOR TO TRAFFIC MANAGEMENT SUBMISSION TO CONFIRM REQUIREMENTS AND, IF REQUIRED, THE CITY'S PREFERRED DIRECTION FOR A CLOSURE.
- THE CONTRACTOR SHALL INSTALL REGULATORY AND DETOUR SIGNAGE AS DIRECTED BY TRAFFIC MANAGEMENT.

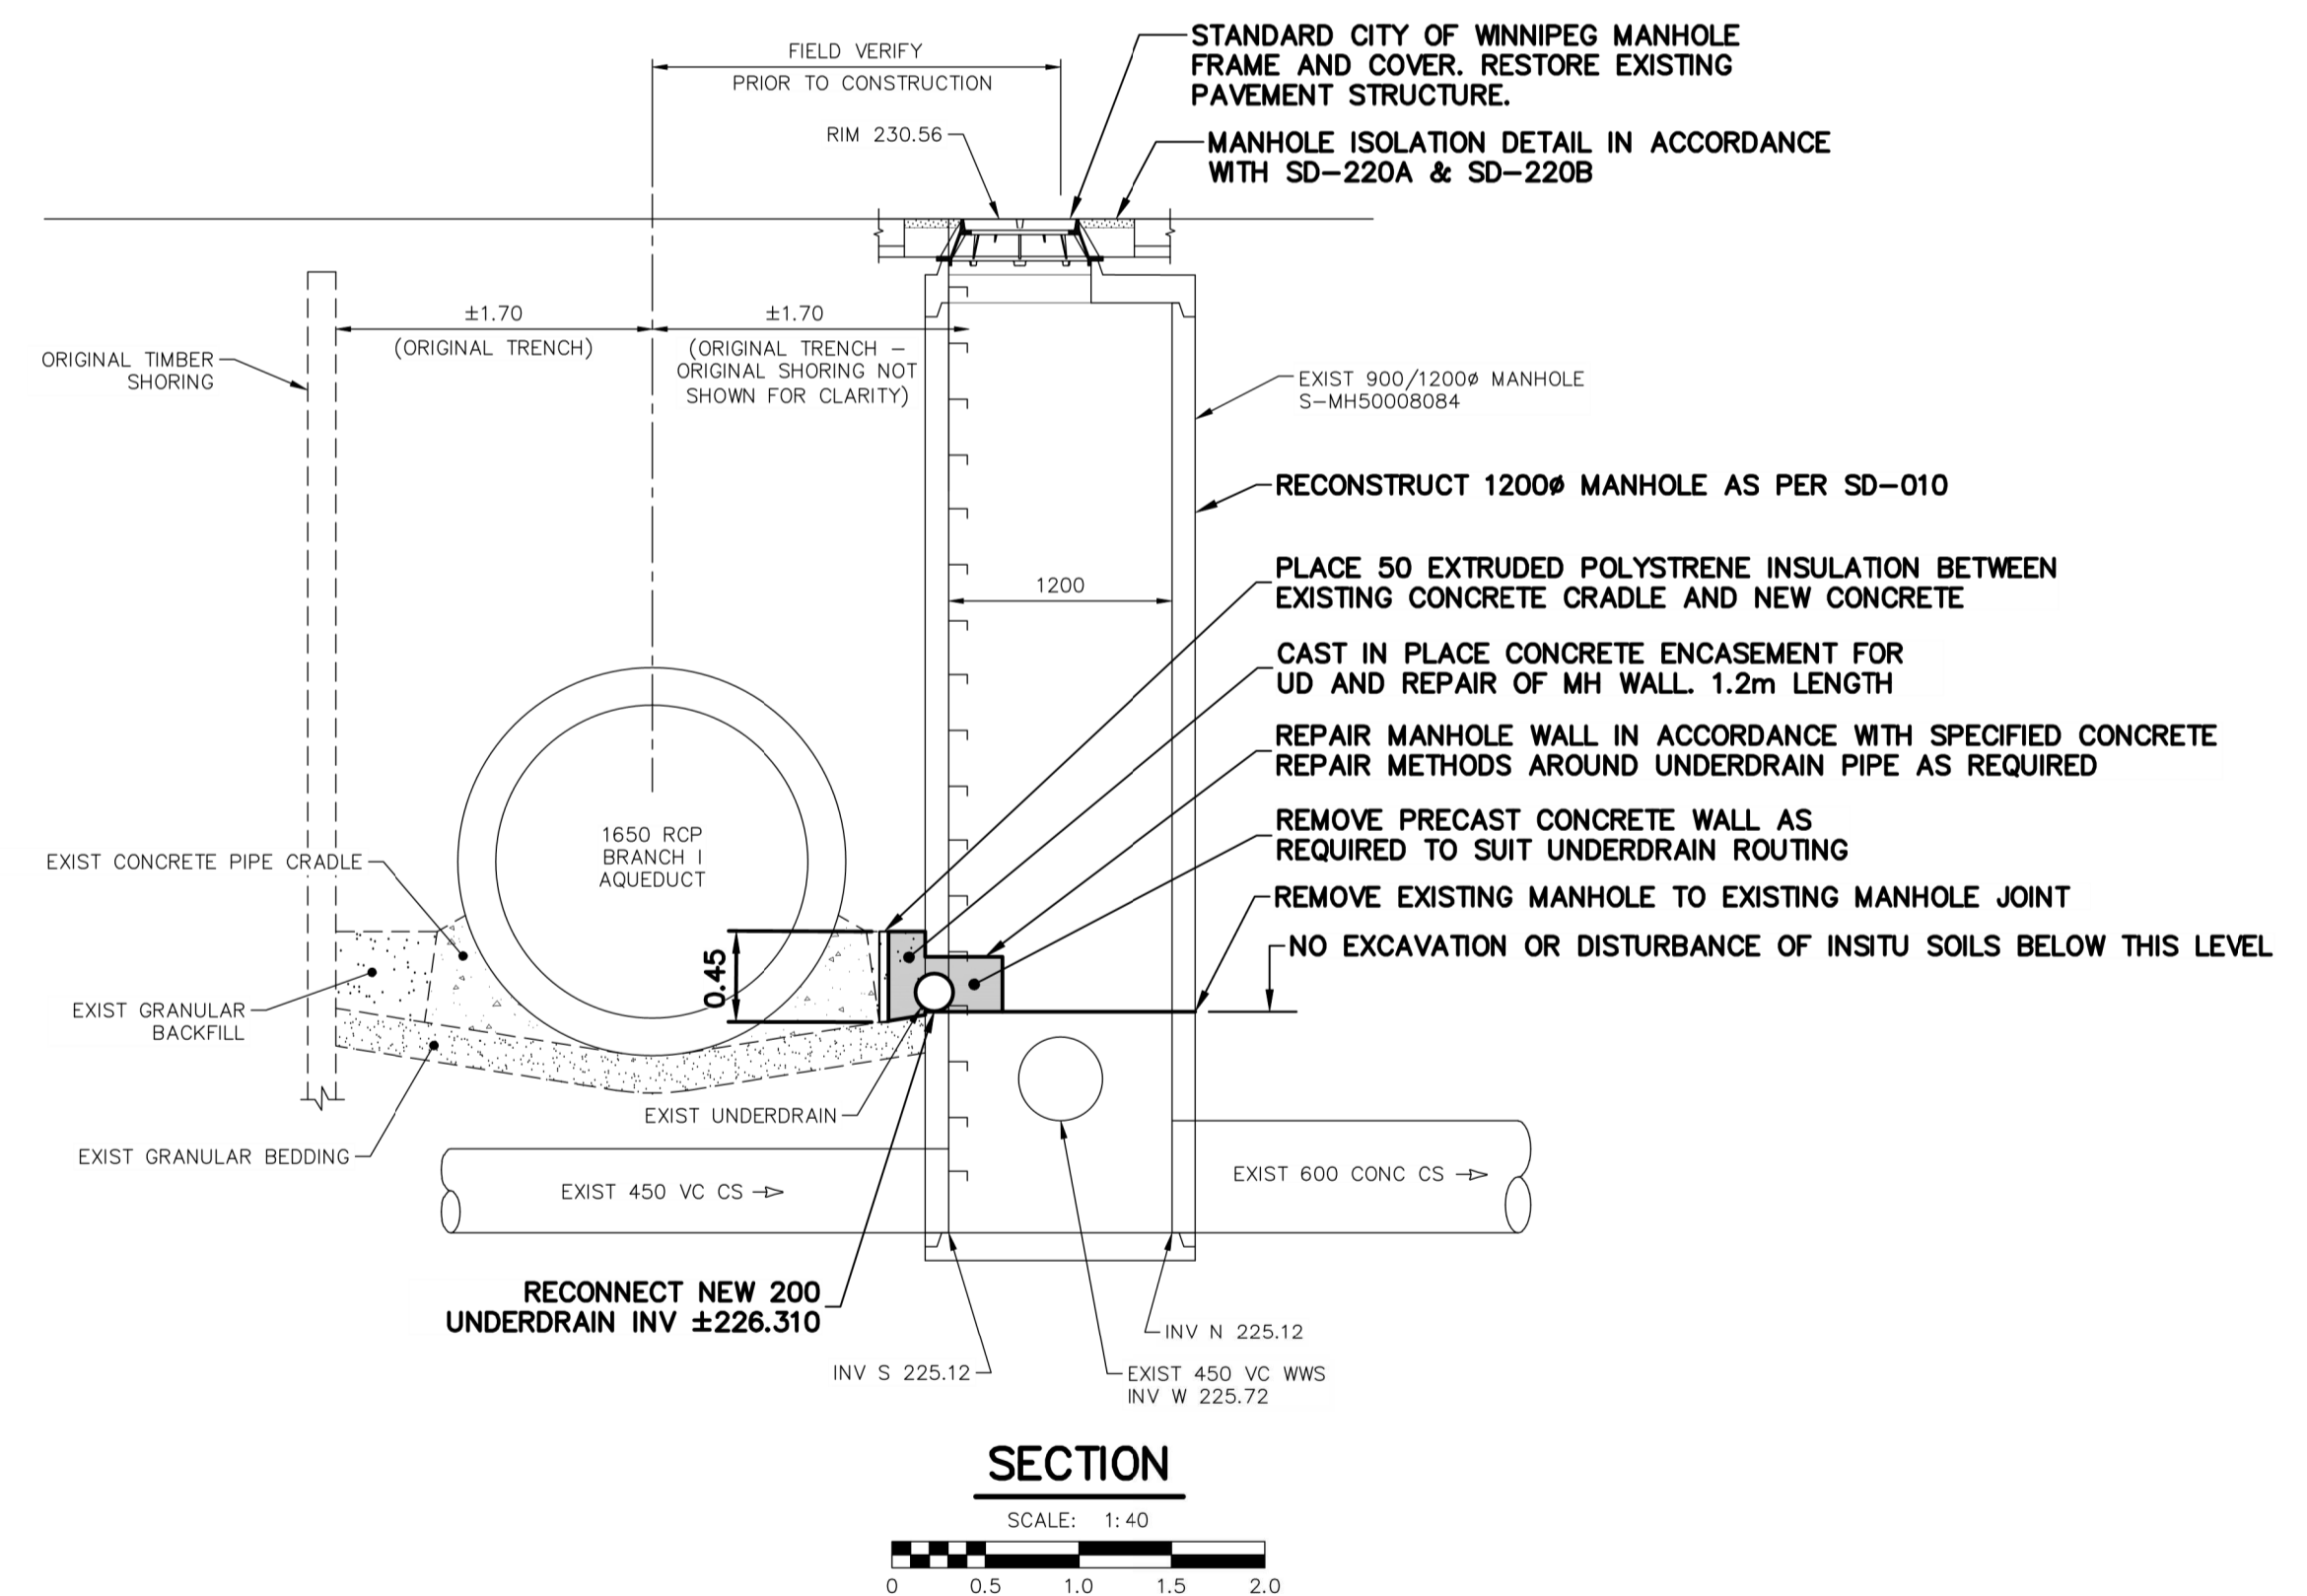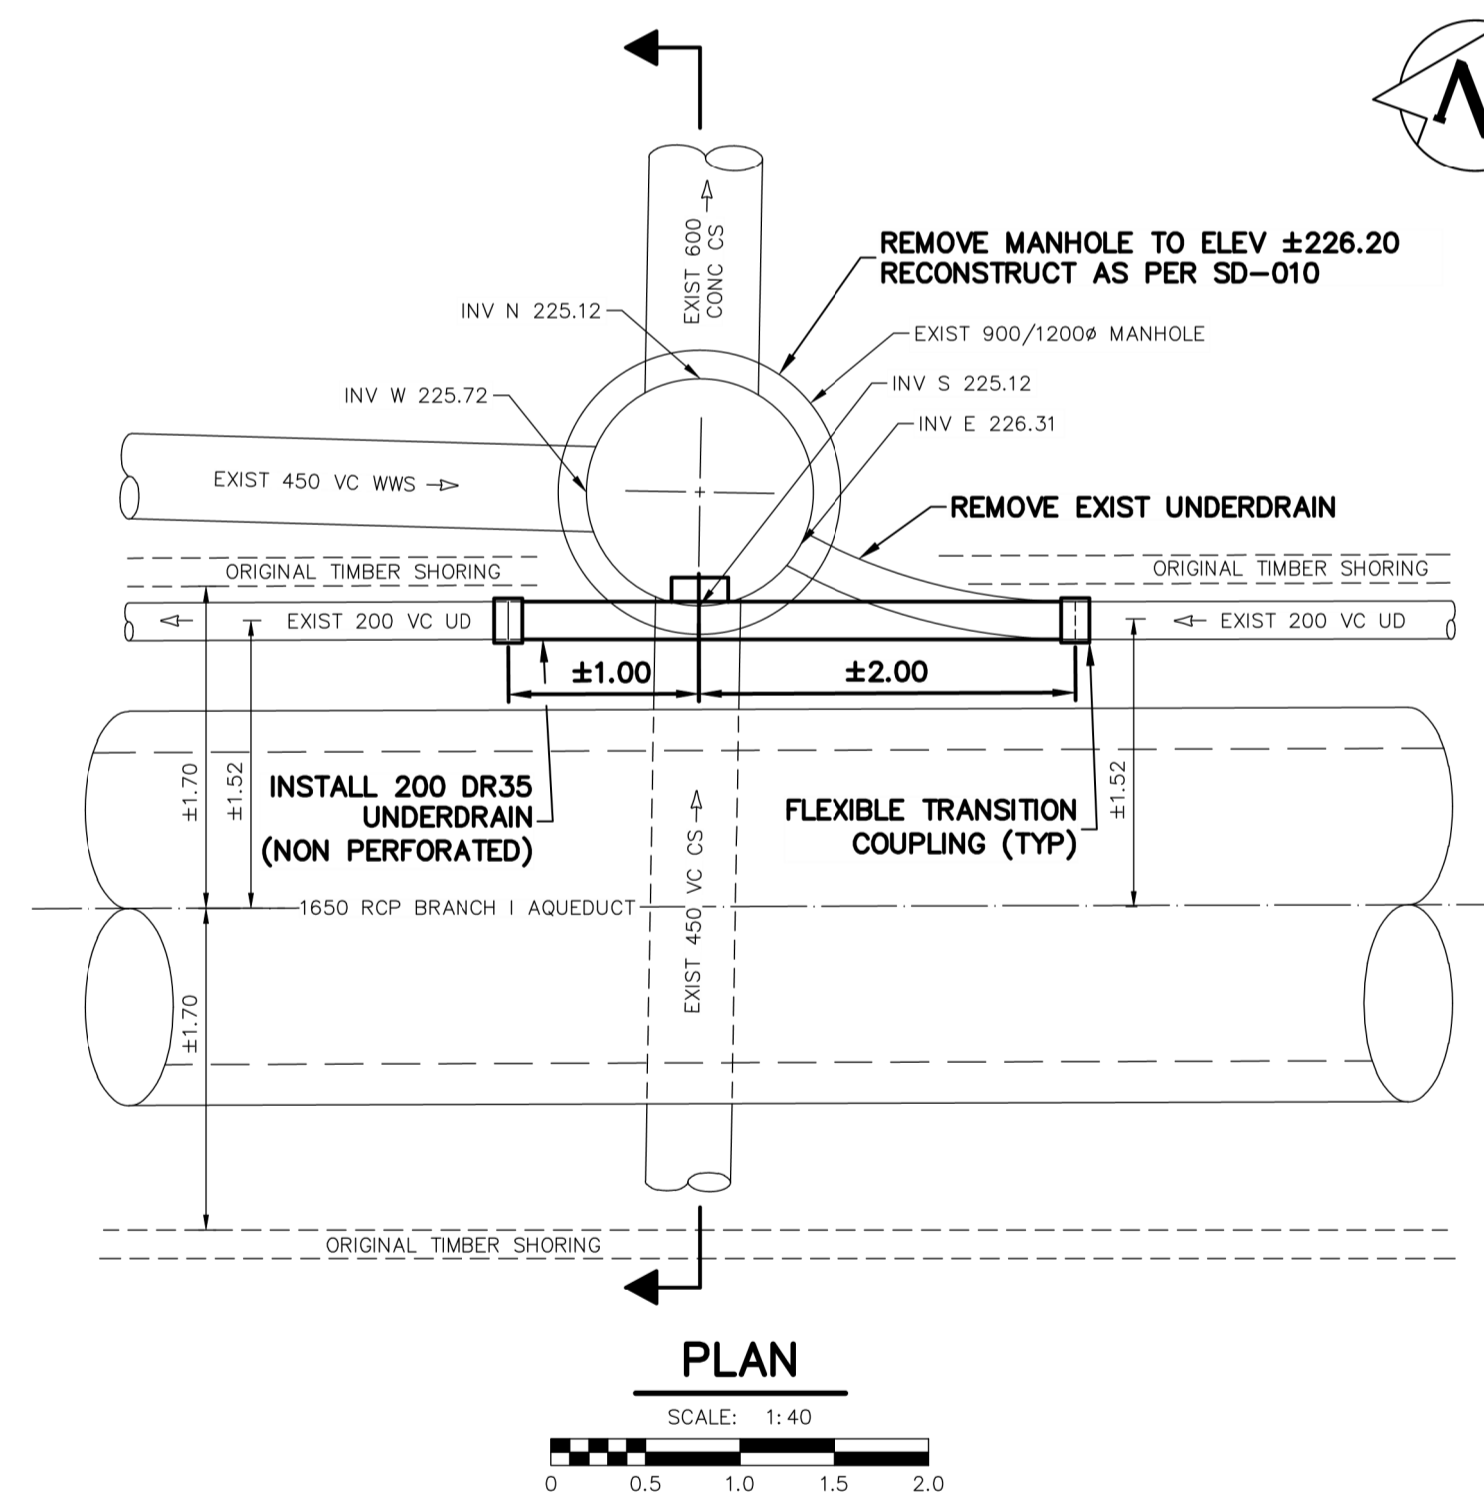

FOR INDEX SEE DWG  
1-0751A-D0007-001



**METRIC**  
WHOLE NUMBERS INDICATE MILLIMETRES  
DECIMALIZED NUMBERS INDICATE METRES  
UNLESS OTHERWISE NOTED

LOCATION APPROVED UNDERGROUND STRUCTURES	
SUPV. U/G STRUCTURES COMMITTEE	DATE
NOTE: LOCATION OF UNDERGROUND STRUCTURES AS SHOWN ARE BASED ON THE BEST INFORMATION AVAILABLE BUT NO GUARANTEE IS GIVEN THAT ALL EXISTING UTILITIES ARE SHOWN OR THAT THE GIVEN LOCATIONS ARE EXACT. CONFIRMATION OF EXISTENCE AND EXACT LOCATION OF ALL SERVICES MUST BE OBTAINED FROM THE INDIVIDUAL UTILITIES BEFORE PROCEEDING WITH CONSTRUCTION.	

VERTICAL DATUM: CGVD28 (HT2.0 Geoid)			
HORIZONTAL DATUM: NAD83 (June 1990), Zone 14			
NO.	ISSUED FOR CONSTRUCTION	2024/09/23	ADB
NO.	REVISIONS	YYYY/MM/DD	BY

DESIGNED BY	ADB	CHECKED BY	JF
DRAWN BY	DML	APPROVED BY	ADB
SCALE:	RELEASED FOR CONSTRUCTION		
HORIZONTAL	JESSICA McCOMBE, P. Eng.		
VERTICAL	DATE SEPTEMBER 23, 2024		
NO.	ISSUED FOR CONSTRUCTION	2024/09/23	ADB
NO.	REVISIONS	YYYY/MM/DD	BY

ENGINEER'S SEAL	
CONSULTANT DRAWING NUMBER	

<b>THE CITY OF WINNIPEG</b> WATER AND WASTE DEPARTMENT ENGINEERING SERVICES DIVISION	
BRANCH I AQUEDUCT UNDERDRAIN OUTFALL REPAIRS <b>BRANCH I AQUEDUCT</b> ARCHIBALD ST UNDERDRAIN CROSS CONNECTION PLAN & DETAILS	
SHEET 10 OF 17	CITY DRAWING NUMBER 1-0751N-C0007-001