



WATER SERVICE INFORMATION

| ADDRESS | SIZE (mm) MATERIAL (STREET) | SIZE (mm) MATERIAL (PROP.) | SHORT & LONG MEASUREMENT | LINEAR DISTANCE CORP LOCATION | REMARKS |
|------------------------------------|-----------------------------|----------------------------|----------------------------------------|-------------------------------|---------------------------------|
| * 493 KINGSFORD AVENUE RESIDENTIAL | 20 CU | 20 CU | 2.11 WWL HSE 203.287 EEL DeFEHR STREET | 3.4 W OF S/C | RENEW TO R _e W/20 CU |
| 494 KINGSFORD AVENUE RESIDENTIAL | 20 CU | 20 CU | OPP WL HSE 204.559 EEL DeFEHR STREET | 0.6 W OF S/C | RECONNECT SERVICE |
| 497 KINGSFORD AVENUE RESIDENTIAL | - | - | 1.17 WWL HSE | - | RECONNECT SERVICE |
| 498 KINGSFORD AVENUE RESIDENTIAL | - | - | 2.18.706 EEL DeFEHR STREET | - | RECONNECT SERVICE |
| 501 KINGSFORD AVENUE RESIDENTIAL | - | - | 1.10 EWL HSE | - | RECONNECT SERVICE |
| 502 KINGSFORD AVENUE RESIDENTIAL | - | - | 2.21.174 EEL DeFEHR STREET | - | RECONNECT SERVICE |
| 505 KINGSFORD AVENUE RESIDENTIAL | - | - | 2.32 WWL HSE | - | RECONNECT SERVICE |
| 509 KINGSFORD AVENUE RESIDENTIAL | - | - | 2.36.241 EEL DeFEHR STREET | - | RECONNECT SERVICE |
| 510 KINGSFORD AVENUE RESIDENTIAL | - | - | 1.66 EWL HSE | - | RECONNECT SERVICE |
| 513 KINGSFORD AVENUE RESIDENTIAL | - | - | 2.39.404 EEL DeFEHR STREET | - | RECONNECT SERVICE |
| | - | - | 0.53 WWL HSE | - | RECONNECT SERVICE |
| | - | - | 2.53.615 EEL DeFEHR STREET | - | RECONNECT SERVICE |
| | - | - | 2.53.471 EEL DeFEHR STREET | - | RECONNECT SERVICE |
| | - | - | 4.03 WWL HSE | - | RECONNECT SERVICE |
| | - | - | 2.71.106 EEL DeFEHR STREET | - | RECONNECT SERVICE |
| | - | - | 0.94 WWL HSE | - | RECONNECT SERVICE |
| | - | - | 2.74.210 EEL DeFEHR STREET | - | RECONNECT SERVICE |
| | - | - | 1.45 WWL HSE | - | RECONNECT SERVICE |
| | - | - | 2.88.528 EEL DeFEHR STREET | - | RECONNECT SERVICE |

* SERVICES TO BE RENEWED TO R_e. ALL OTHERS TO BE RECONNECTED


NOTE: CHAINAGES SHOWN ARE ALONG N_R OF KINGSFORD AVENUE

KINGSFORD AVENUE

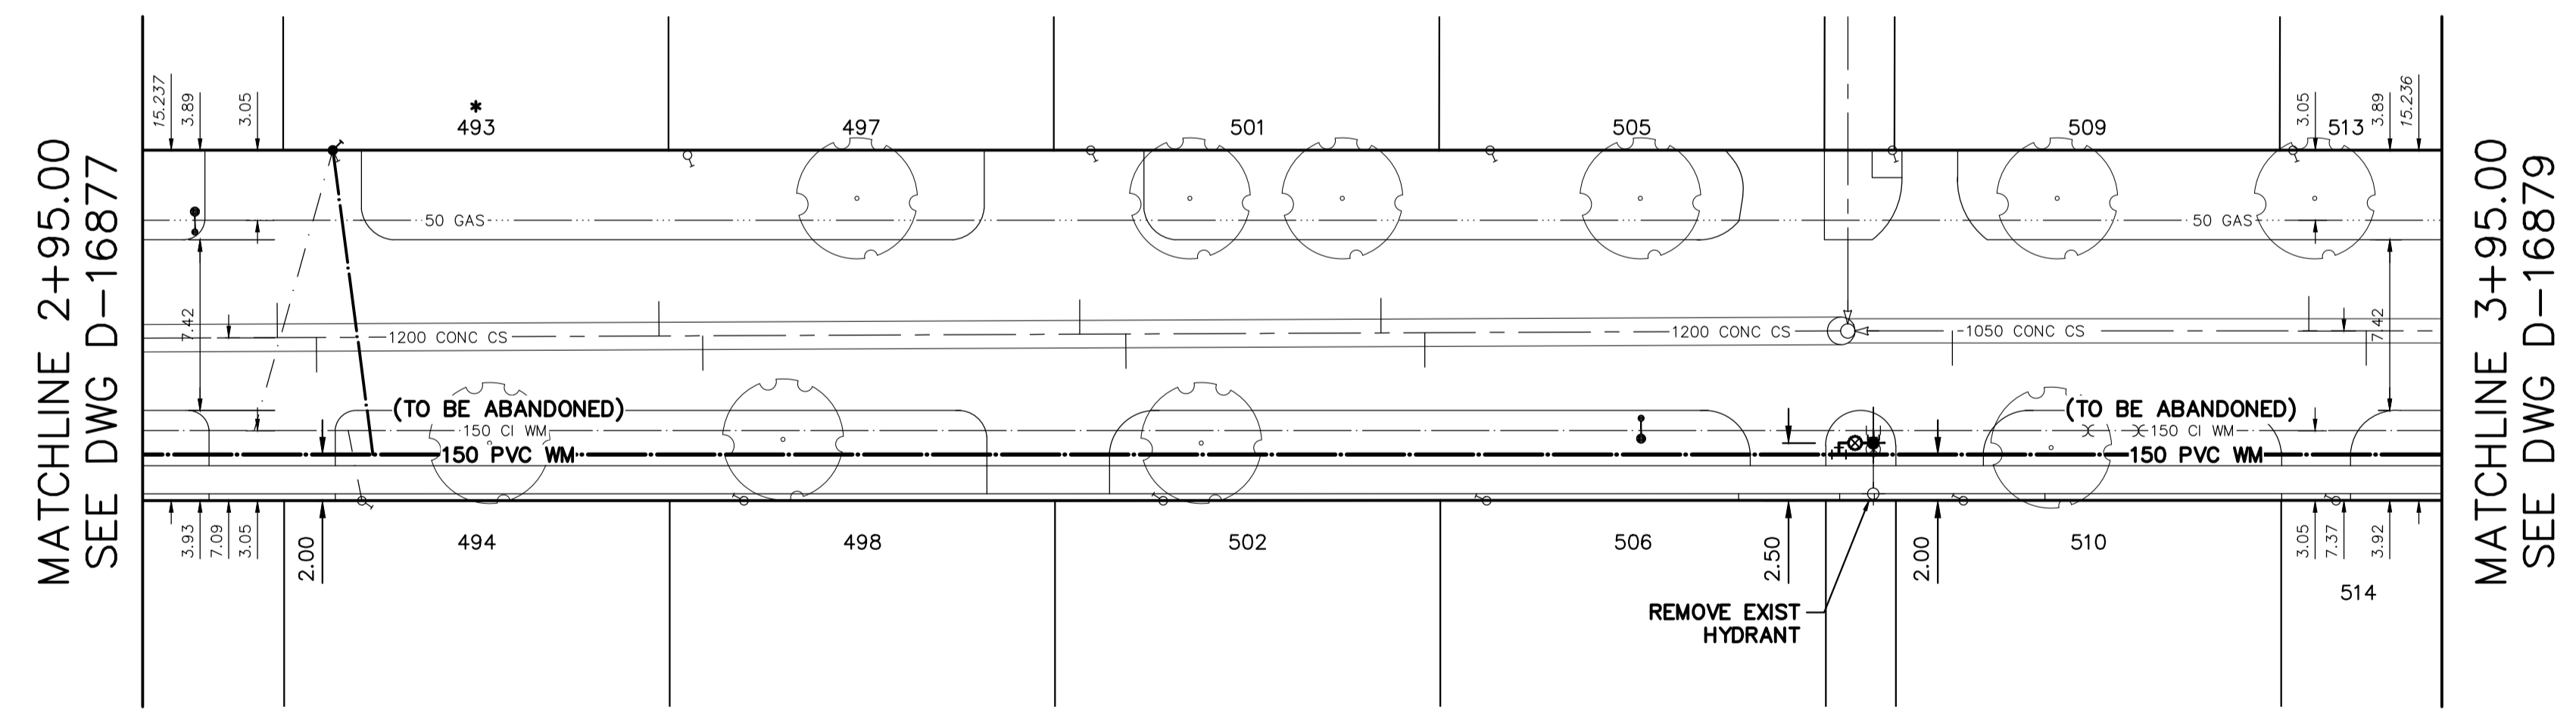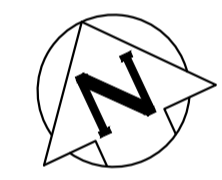

FOR INDEX SEE D-16869

NOTE: ALL VALVES TO BE INSTALLED COUNTERCLOCKWISE TO CLOSE

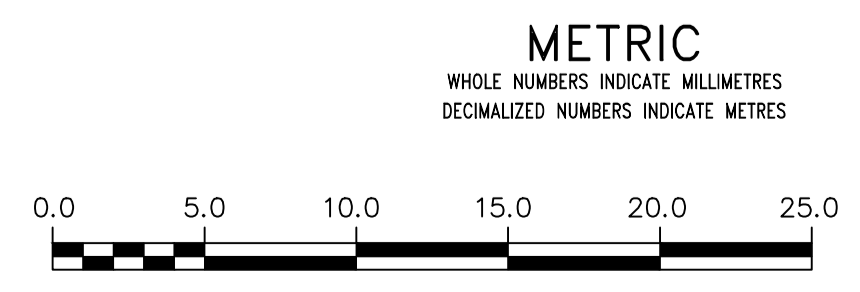

WARNING
 IF POWER EQUIPMENT OR EXPLOSIVES ARE TO BE USED FOR EXCAVATION ON THIS PROJECT THE CONTRACTOR MUST:
 1) NOTIFY THE GAS COMPANY OF THE PROPOSED LOCATION OF EXCAVATION.
 2) TAKE PRECAUTION TO AVOID DAMAGE TO GAS COMPANY INSTALLATIONS.
 SEE PROVINCIAL REGULATION 210/72 FOR DETAILS

LOCATION APPROVED UNDERGROUND STRUCTURES
 SUPV. U/G STRUCTURES COMMITTEE DATE
 NOTE:
 LOCATION OF UNDERGROUND STRUCTURES AS SHOWN ARE BASED ON THE BEST INFORMATION AVAILABLE BUT NO GUARANTEE IS GIVEN THAT ALL EXISTING UTILITIES ARE SHOWN OR THAT THE GIVEN LOCATIONS ARE EXACT. CONFIRMATION OF EXISTENCE AND EXACT LOCATION OF ALL SERVICES MUST BE OBTAINED FROM THE INDIVIDUAL UTILITIES BEFORE PROCEEDING WITH CONSTRUCTION.

VERTICAL DATUM: CGVD28 (HT2.0 Geoid)
 HORIZONTAL DATUM: NAD83 (June 1990), Zone 14

| NO. | REVISIONS | DATE | BY |
|-----|-----------|------|----|
| | | | |

| | | | |
|-------------|------------|---------------------------|----|
| DESIGNED BY | JB | CHECKED BY | SC |
| DRAWN BY | AOM | APPROVED BY | SC |
| SCALE: | | RELEASED FOR CONSTRUCTION | |
| HORIZONTAL | 1:250 | | |
| VERTICAL | 1:50 | | |
| DATE | 2024 04 05 | DATE | |
| PLOT DATE: | 2024 04 05 | | |

ENGINEER'S SEAL

 Digitally signed by Stacy Cournoyer, P. Eng
 CONSULTANT DRAWING NUMBER

THE CITY OF WINNIPEG
 WATER AND WASTE DEPARTMENT
 ENGINEERING DIVISION
 2024 WATER MAIN RENEWALS
 CONTRACT #5
 KINGSFORD AVENUE
 195.0 E OF DeFEHR STREET TO
 295.0 E OF DeFEHR STREET

SHEET 11 OF 13
 CITY DRAWING NUMBER
 D-16878