

CLIENT




Winnipeg Transit

PRIME CONSULTANT



SMS PROJECT NO.: 24-214-01

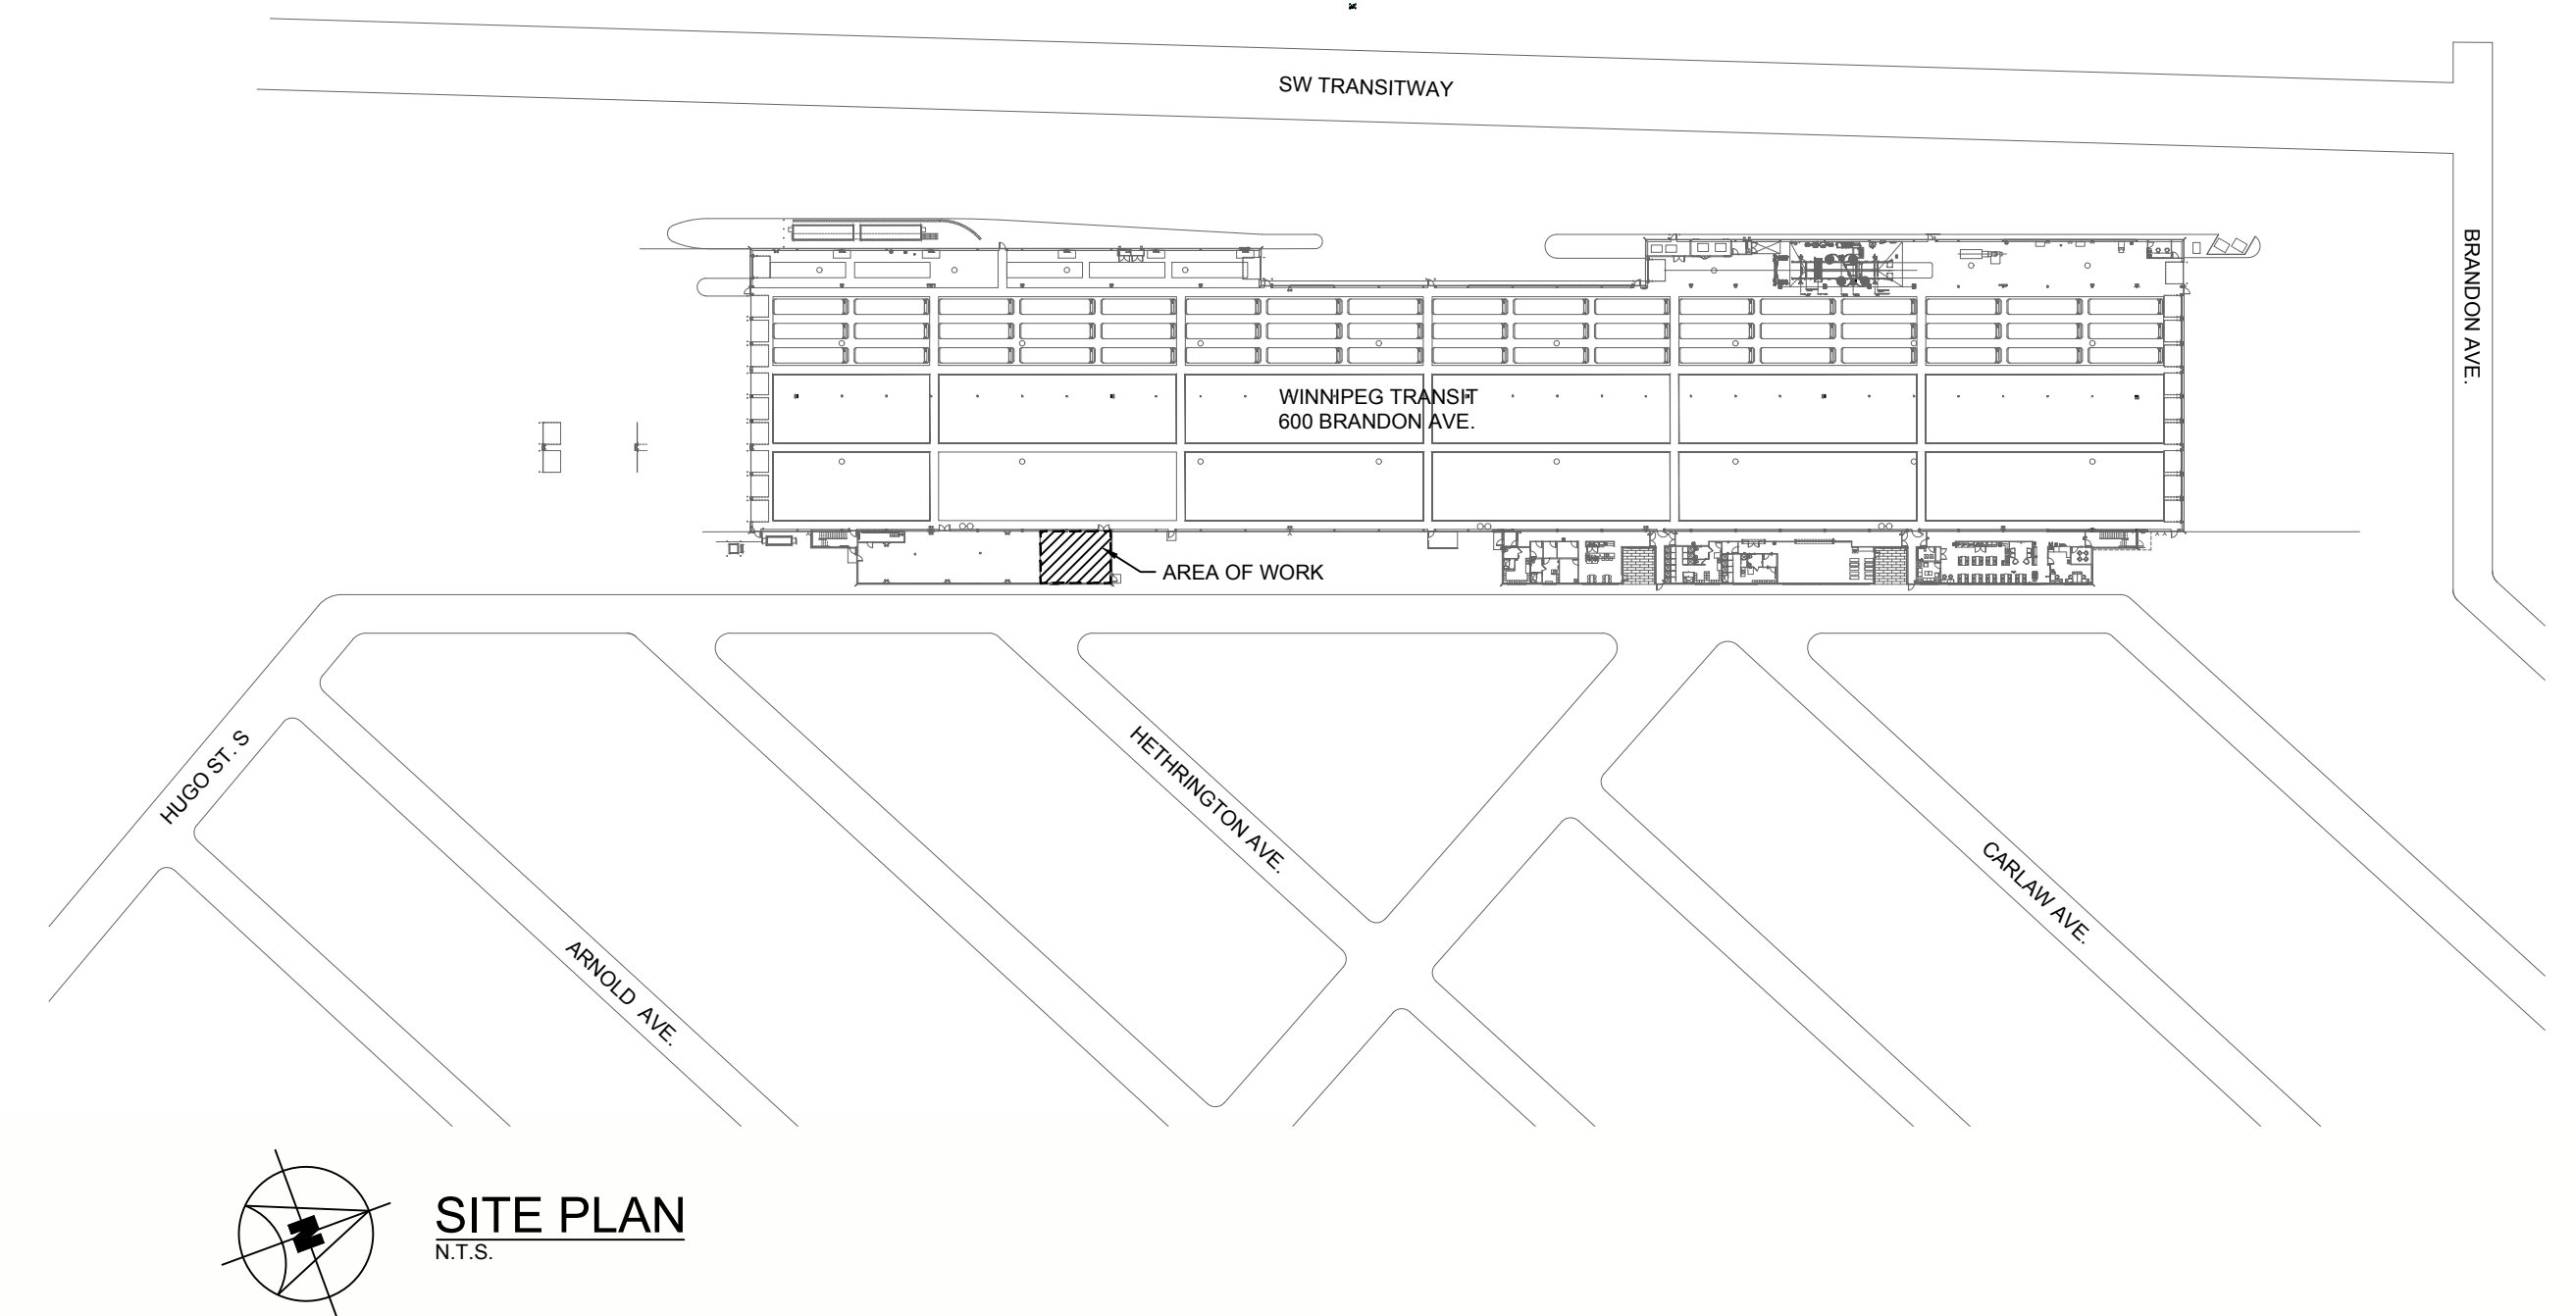


WINNIPEG TRANSIT BRANDON GARAGE  
BOILER #2 REPLACEMENT

BID OPPORTUNITY 741-2024

ISSUED FOR REVIEW  
SEPT. 13, 2024

MECHANICAL CONSULTANT

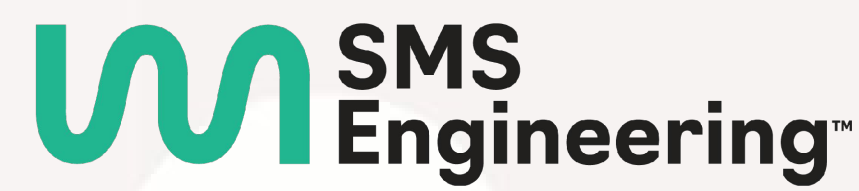

DRAWING LIST

- M001 SYMBOL LEGEND AND MECHANICAL SPECIFICATION
- M002 MECHANICAL SPECIFICATION
- M101 PARTIAL MAIN FLOOR PLAN - MECHANICAL - DEMOLITION AND NEW CONSTRUCTION
- M102 PARTIAL MAIN FLOOR PLAN - PLUMBING - DEMOLITION AND NEW CONSTRUCTION
- M201 HYDRONIC SCHEMATIC - DEMOLITION AND NEW CONSTRUCTION

ELECTRICAL CONSULTANT



DRAWING LIST

- E001 SYMBOL LEGEND, ELECTRICAL SPECIFICATION, ELECTRICAL SCHEDULE AND PARTIAL SINGLE LINE DIAGRAM
- E101 PARTIAL MAIN FLOOR PLAN - ELECTRICAL - DEMOLITION
- E102 PARTIAL MAIN FLOOR PLAN - ELECTRICAL - NEW CONSTRUCTION