



1 HYDRONIC SCHEMATIC - DEMOLITION
SCALE: N.T.S.

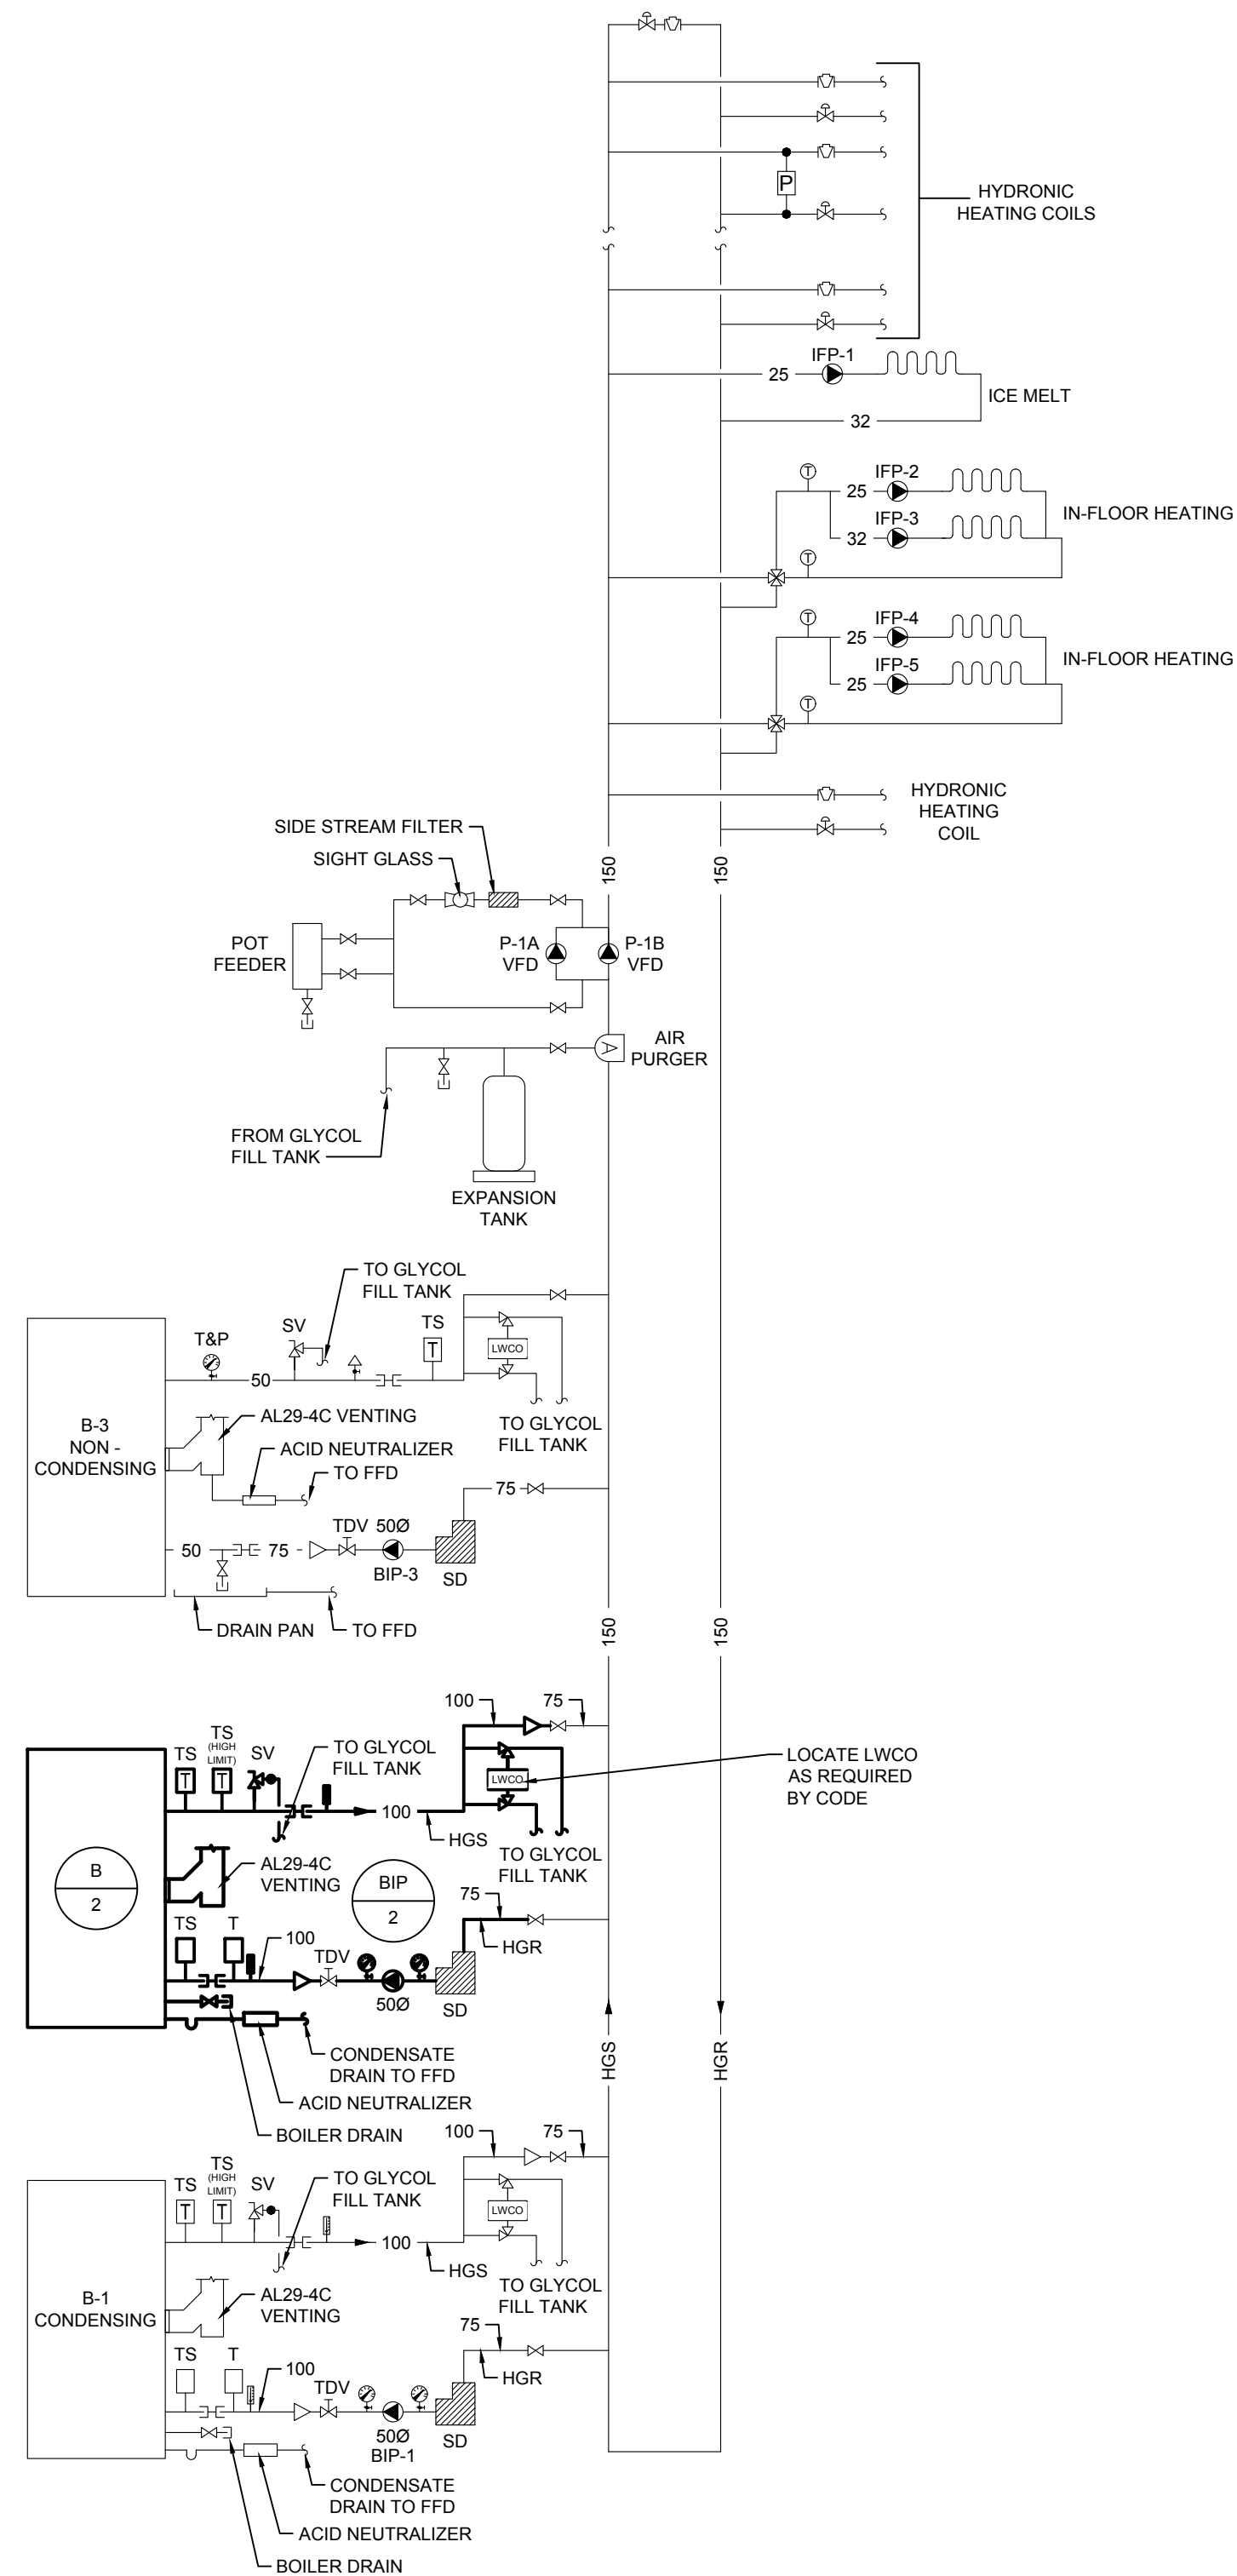

2 HYDRONIC SCHEMATIC - NEW CONSTRUCTION
SCALE: N.T.S.

FILE NAME AND PATH: G:\PROJECTS\2424\24-174 Transit Brandon Garage Boiler 2 Replacement\3-Code\Rev13-15-Mech\2424174_M201_D11_m.rvt
 LAYOUT: M201
 LAST SAVED BY: ajp
 DATE PLOTTED: October 26, 2022 10:23:54 AM

LETTER OR NUMBER	DESCRIPTION	BY	DD/MM/YY
0	ISSUED FOR CONSTRUCTION	JH	06/12/24

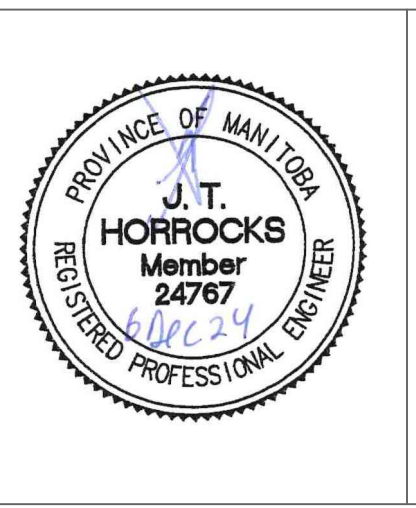

Project Title
WINNIPEG TRANSIT BRANDON GARAGE BOILER #2 REPLACEMENT
 WINNIPEG MANITOBA

Drawing Title
HYDRONIC SCHEMATIC DEMOLITION AND NEW CONSTRUCTION

Drawn By AP	Revision Number 0
Checked By JH	Drawing Number
Approved By JH	Scale M201
Date SEPTEMBER 2024	Sheet Order
Project No. 24-214-01	5 OF 5