


EXCAVATION FOR SOIL CELL SHALL BE MINIMUM OF 1200mm AND SHALL BE COMPLETE IN ACCORDANCE WITH ALL

CONFIRMATION OF EXISTENCE AND EXACT LOCATION OF ALL SERVICES MUST BE OBTAINED FROM THE INDIVIDUAL UTILITIES

APPLICABLE CITY STANDARDS

BEFORE PROCEEDING WITH CONSTRUCTION.

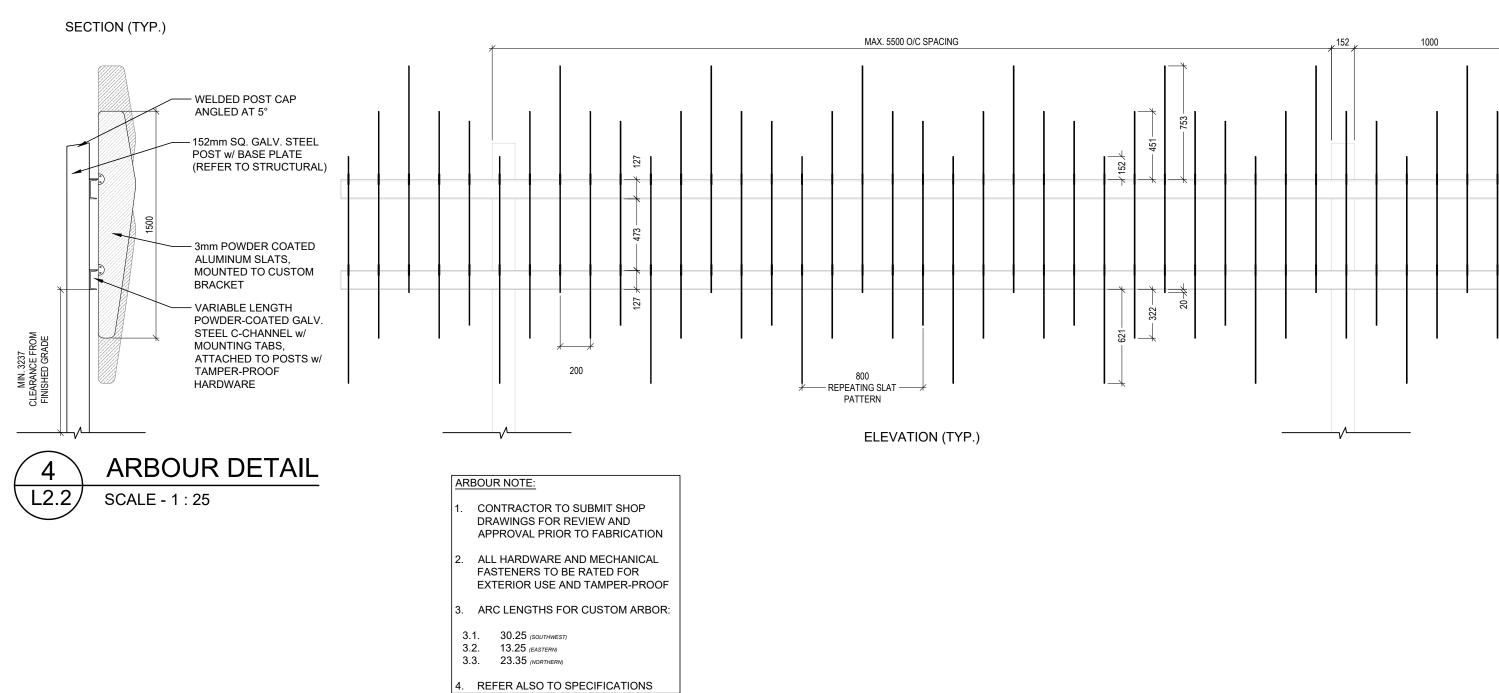

SCATLIFF + MILLER + MURRAY

visionary urban design + landscapes

24 / 02 / 12 ISSUED FOR TENDER

CONSULTANT FILE NAME AIR CANADA PARK - DD_L3.2

CITY OF WINNIPEG PLANNING, PROPERTY & DEVELOPMENT



AIR CANADA WINDOW PARK **REDEVELOPMENT**

CITY DRAWING NUMBER SHEET OF X-XXXX-XX 11 28

DETAILS

NOTES:

APPLICABLE CITY OF WINNIPEG STANDARDS:

CW 3010 - CLEARING AND GRUBBING

COURSE CONSTRUCTION

GEOTEXTILE FABRICS

SLABS AND JOINTS

PAVEMENT WORKS

SIDEWALK

CW 3110 - SUB-GRADE, SUB-BASE AND BASE

CW 3130 - SUPPLY AND INSTALLATION OF

CW 3135 - SUPPLY AND INSTALLATION OF

CW 3230 - FULL-DEPTH PATCHING OF EXISTING

CW 3170 - EARTHWORK AND GRADING

CW 3235 - RENEWAL OF EXISTING

MISCELLANEOUS CONCRETE SLABS

CW 3240 - RENEWAL OF EXISTING CURB

CW 3310 - PORTLAND CEMENT CONCRETE

0. CW 3324 - PORTLAND CEMENT CONCRETE

CW 3335 - INSTALLATION OF INTERLOCKING

PAVEMENT STONES ON A LEAN CONCRETE BASE

DESIGN DRAWN DATE - Y / M / D SCALE CO/YK AS SHOWN YK/NH/CW | 24 / 02 / 12 CHECKED APPROVED PROJECT No. DRAWING No. 23-0107-002

BID OPPORTUNITY No. 78-2024