
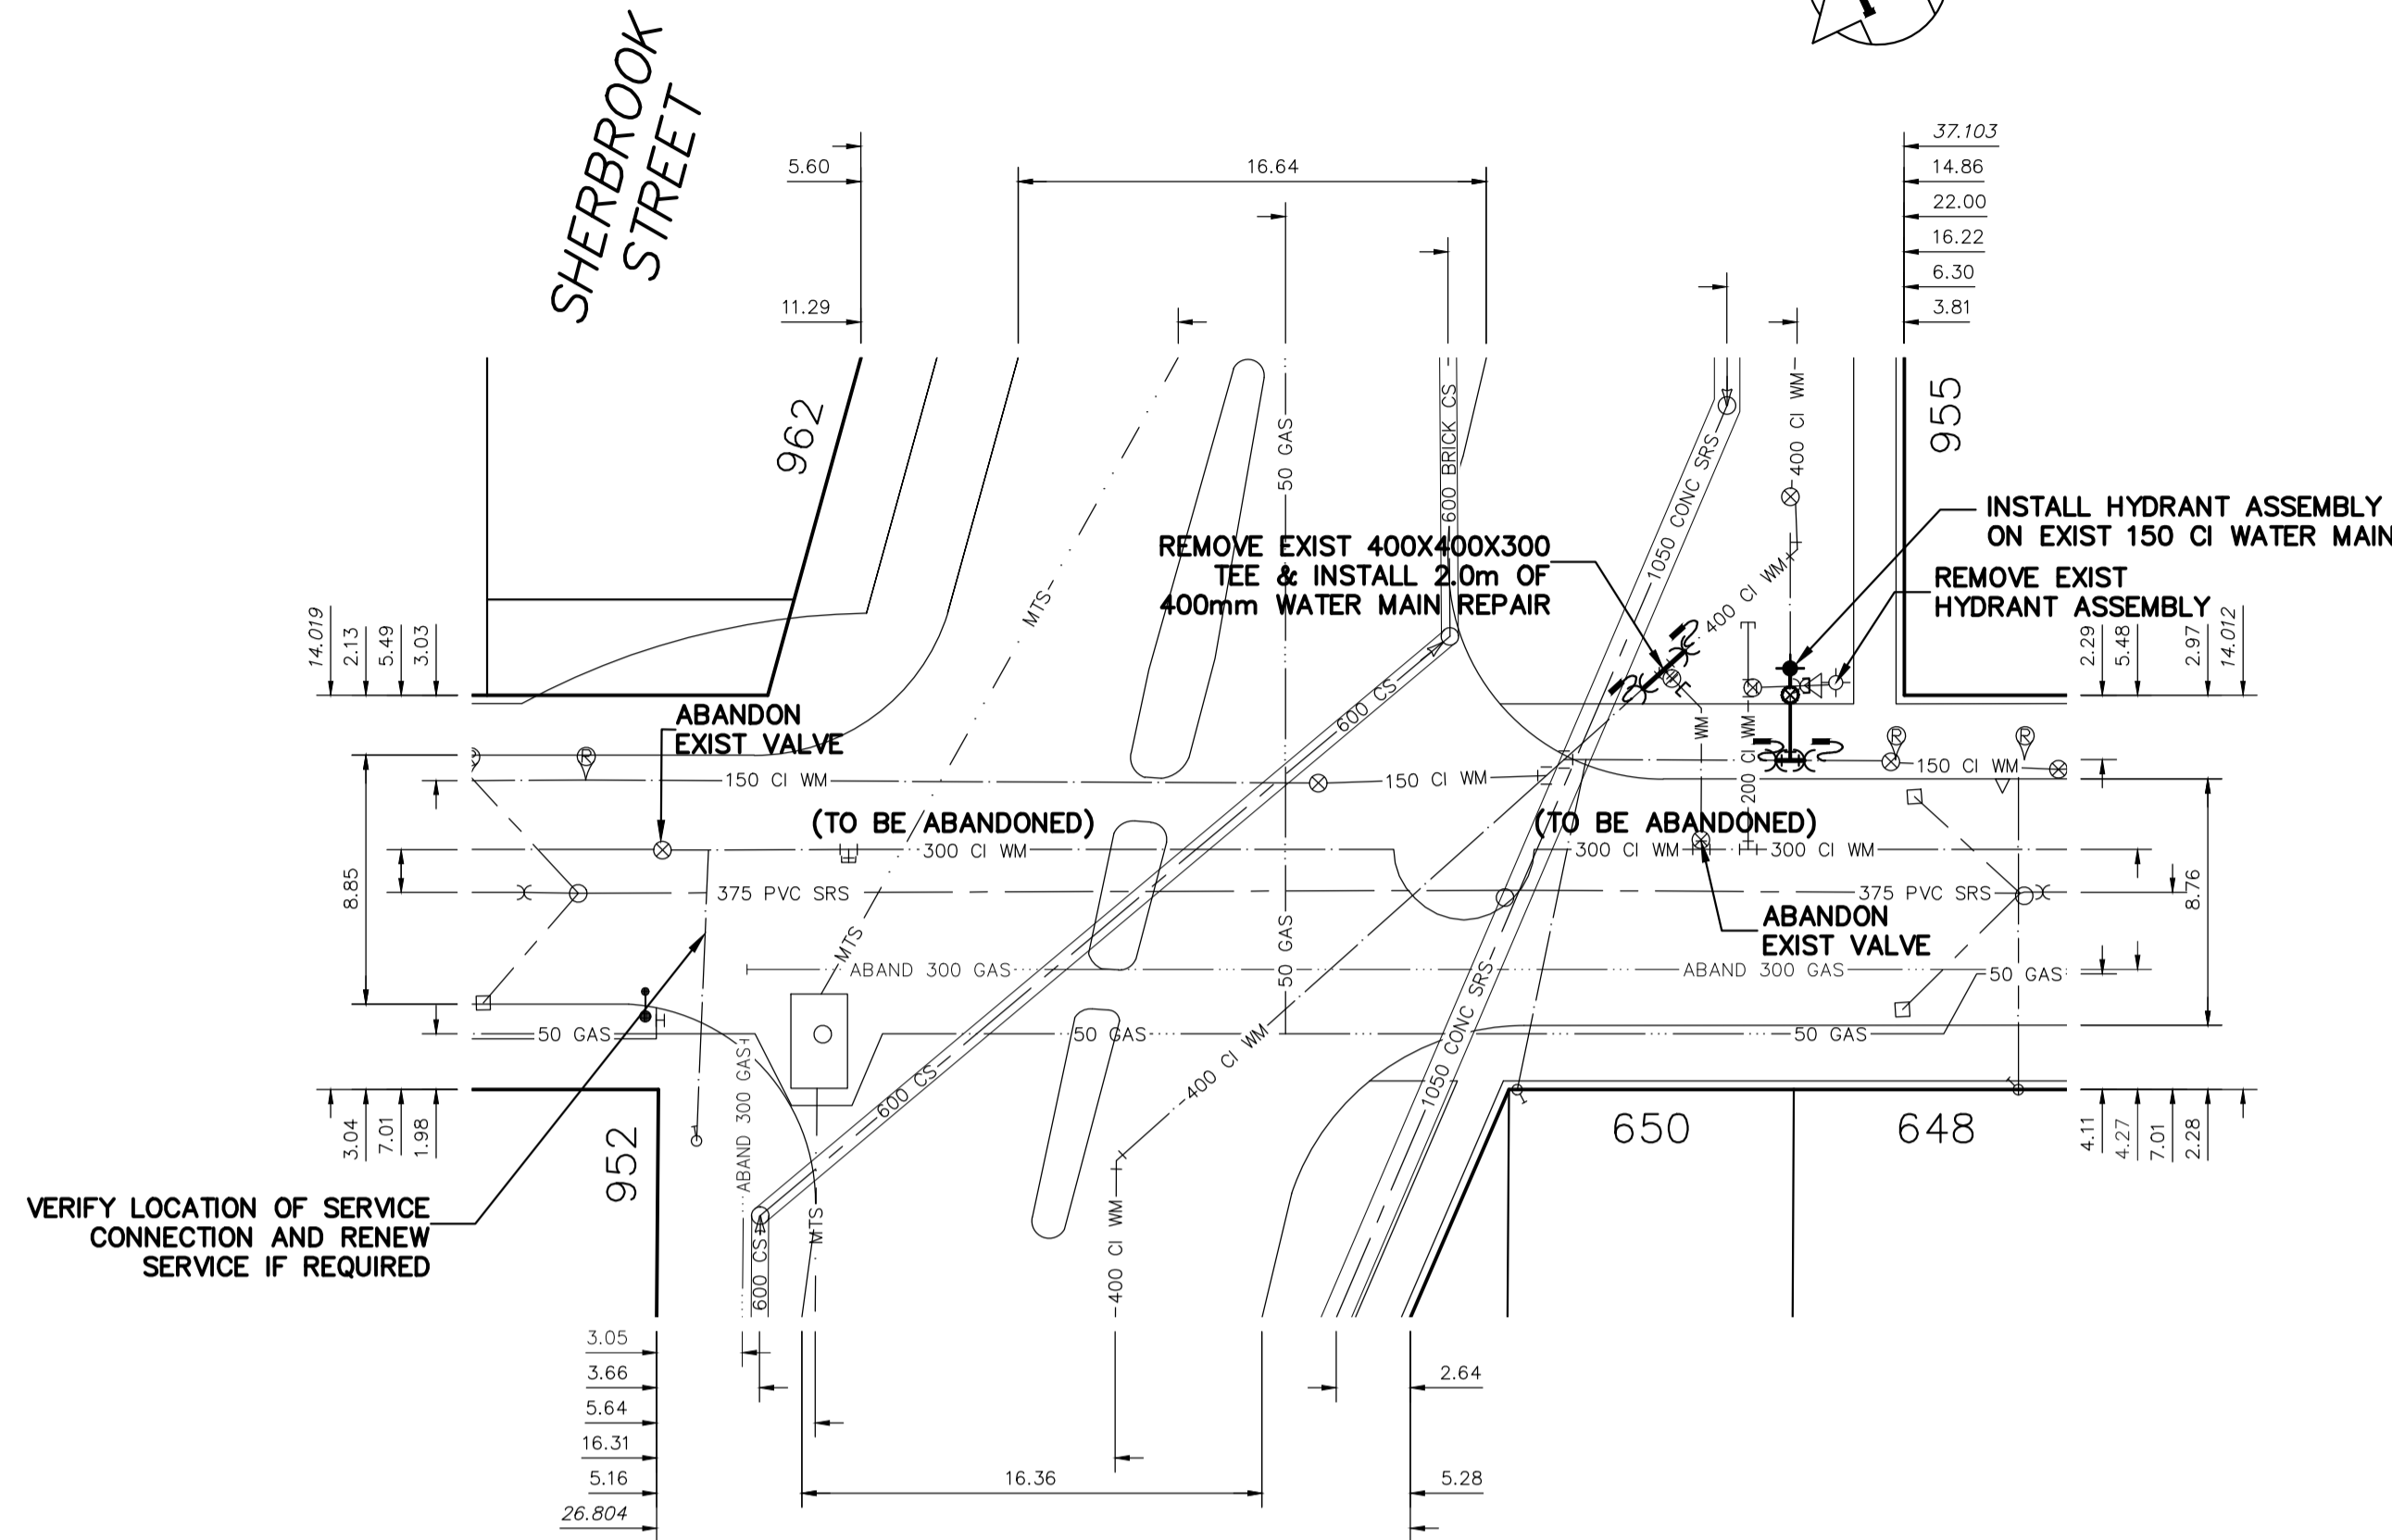


ALEXANDER AVENUE

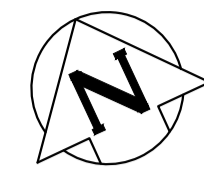

VERIFY LOCATION OF SERVICE CONNECTION AND RENEW SERVICE IF REQUIRED



NOTE: REMOVE EXISTING HYDRANT ASSEMBLY LOCATED IN NORTH BOULEVARD OF ALEXANDER AVE FRONTING 622 ALEXANDER AVE.

NOTE: ABANDON EXISTING MAINLINE 300mm VALVE LOCATED IN STREET PAVEMENT ON ALEXANDER AVE ON WEST LINE OF GWENDOLINE ST.

NOTE: ABANDON EXISTING MAINLINE 300mm VALVE LOCATED IN STREET PAVEMENT ON ALEXANDER AVE ON WEST LINE OF BUSHNELL ST.



NOTE: REMOVE EXISTING HYDRANT ASSEMBLY LOCATED IN NORTH BOULEVARD OF ALEXANDER AVE FRONTING 514 ALEXANDER AVE.

ALEXANDER AVENUE

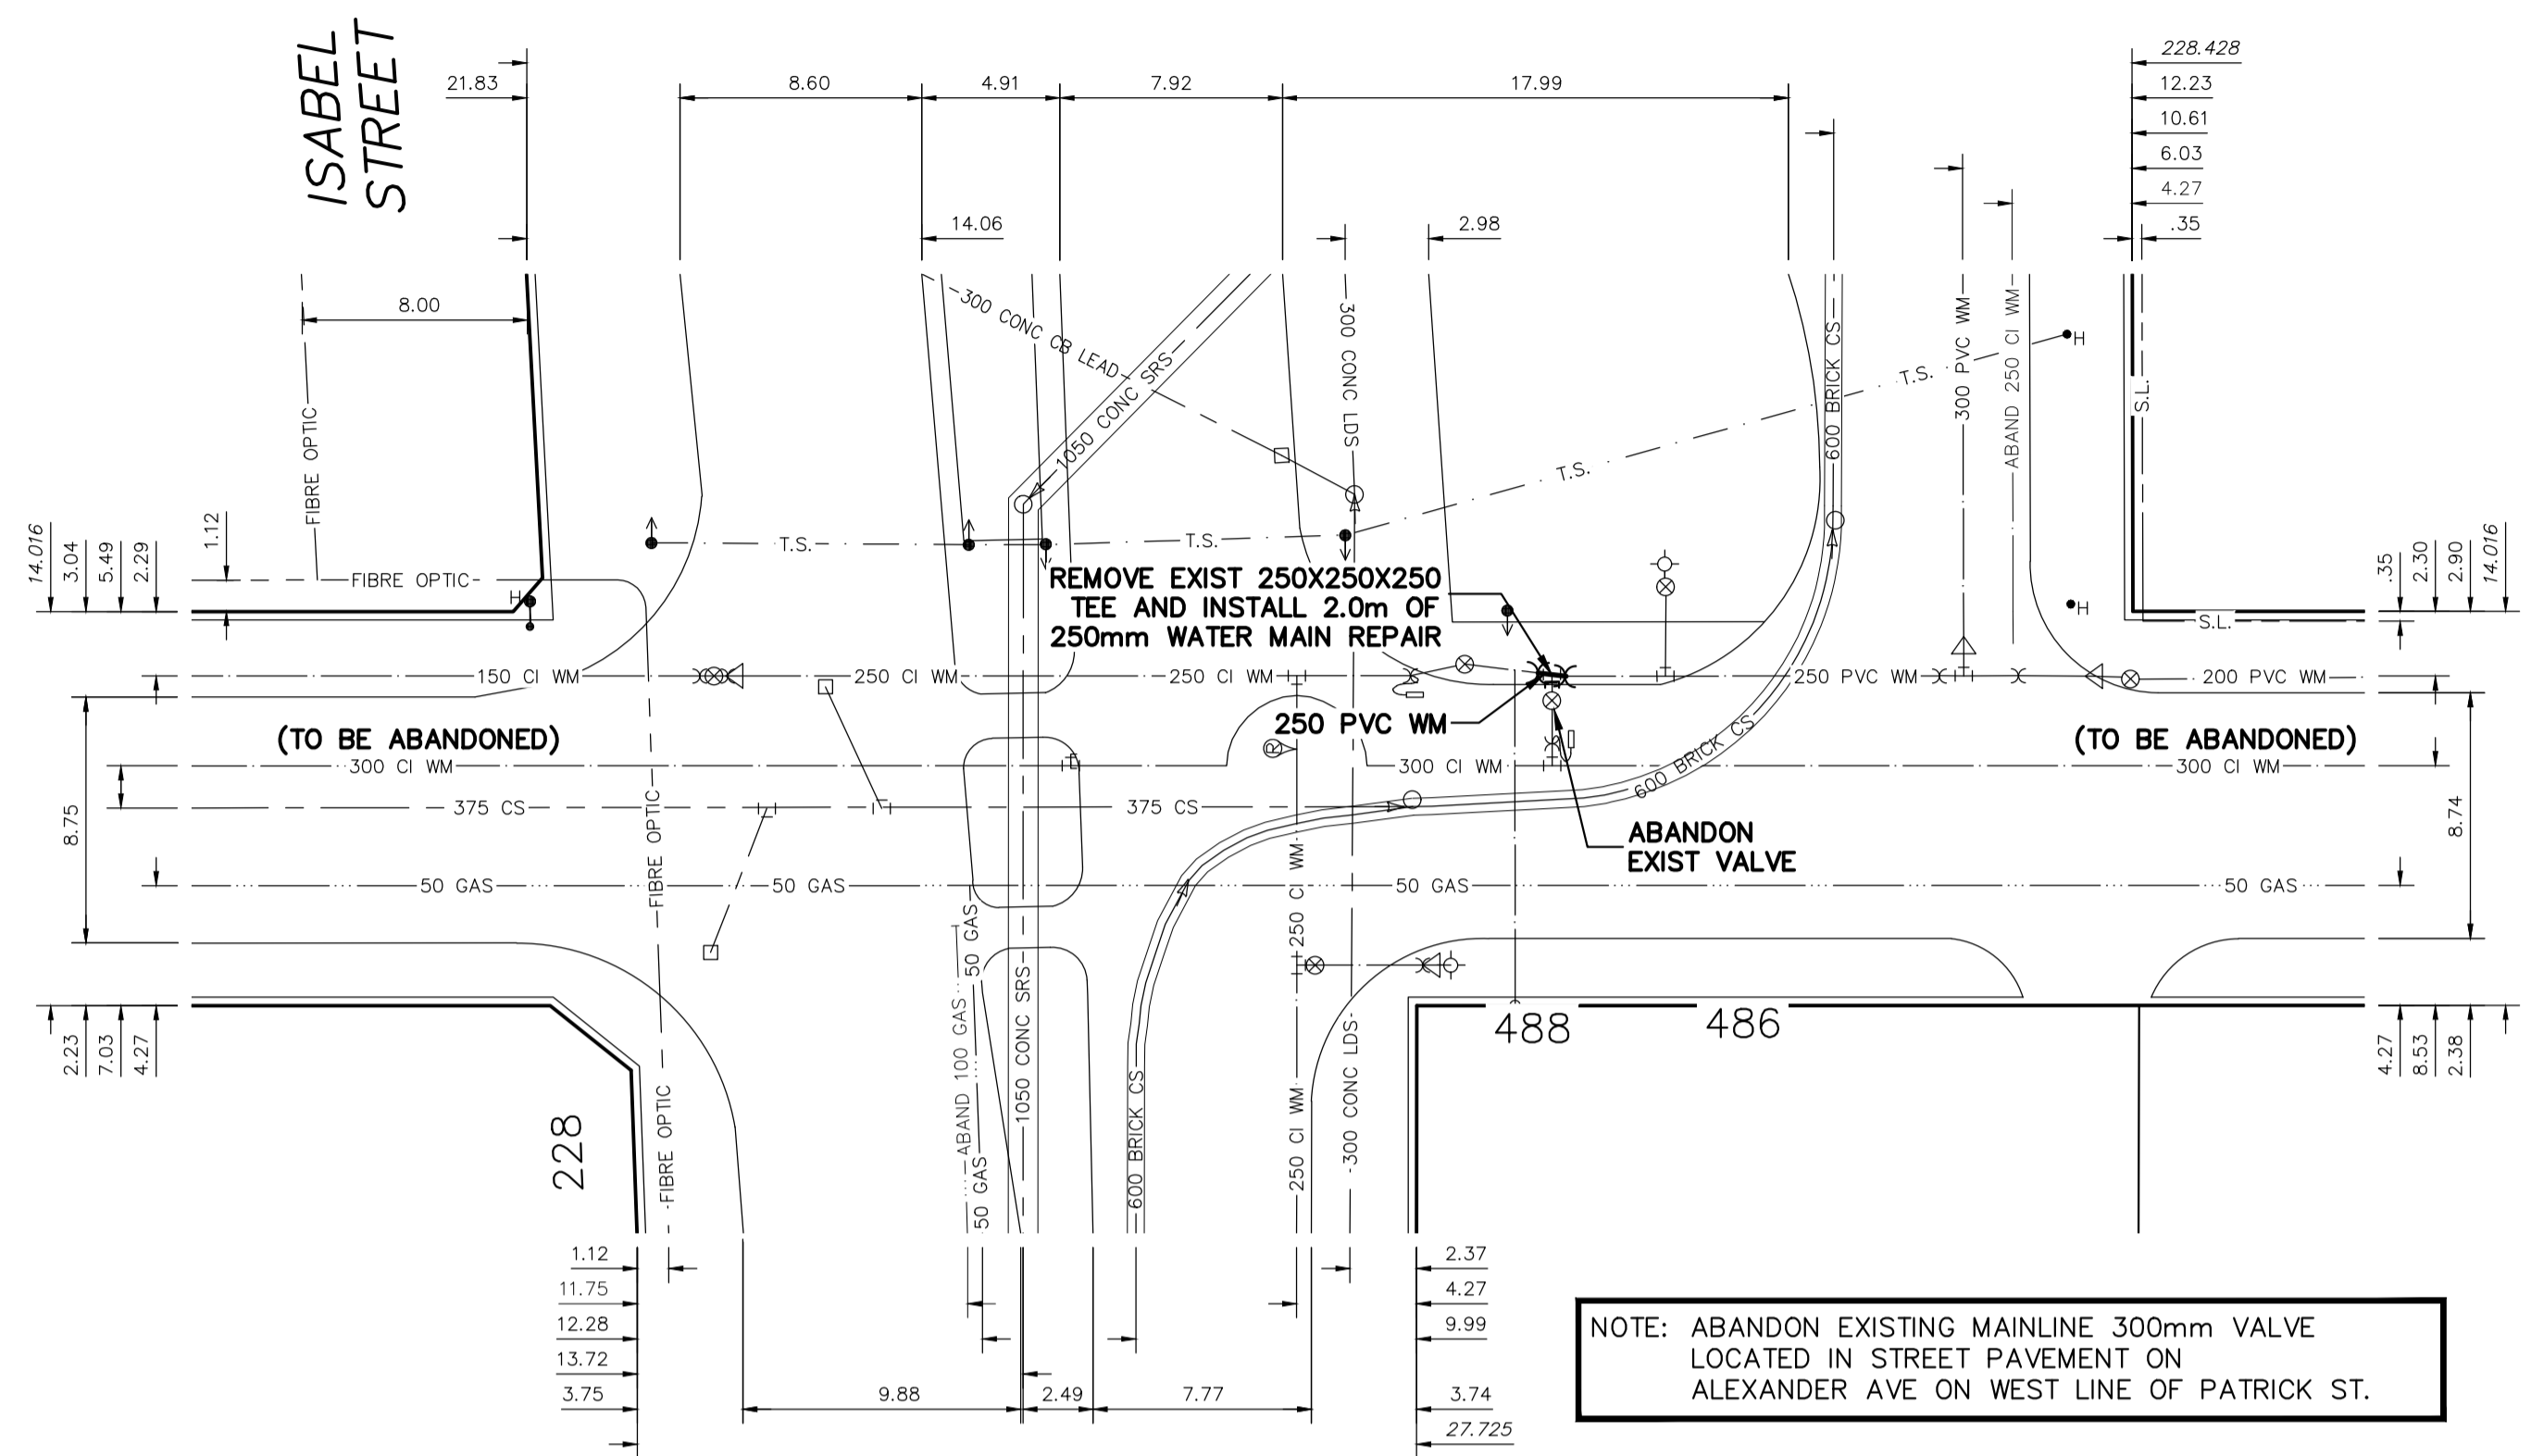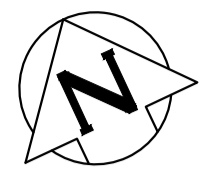


NOTE: ABANDON EXISTING MAINLINE 300mm VALVE LOCATED IN STREET PAVEMENT ON ALEXANDER AVE ON WEST LINE OF PATRICK ST.

ALEXANDER AVENUE

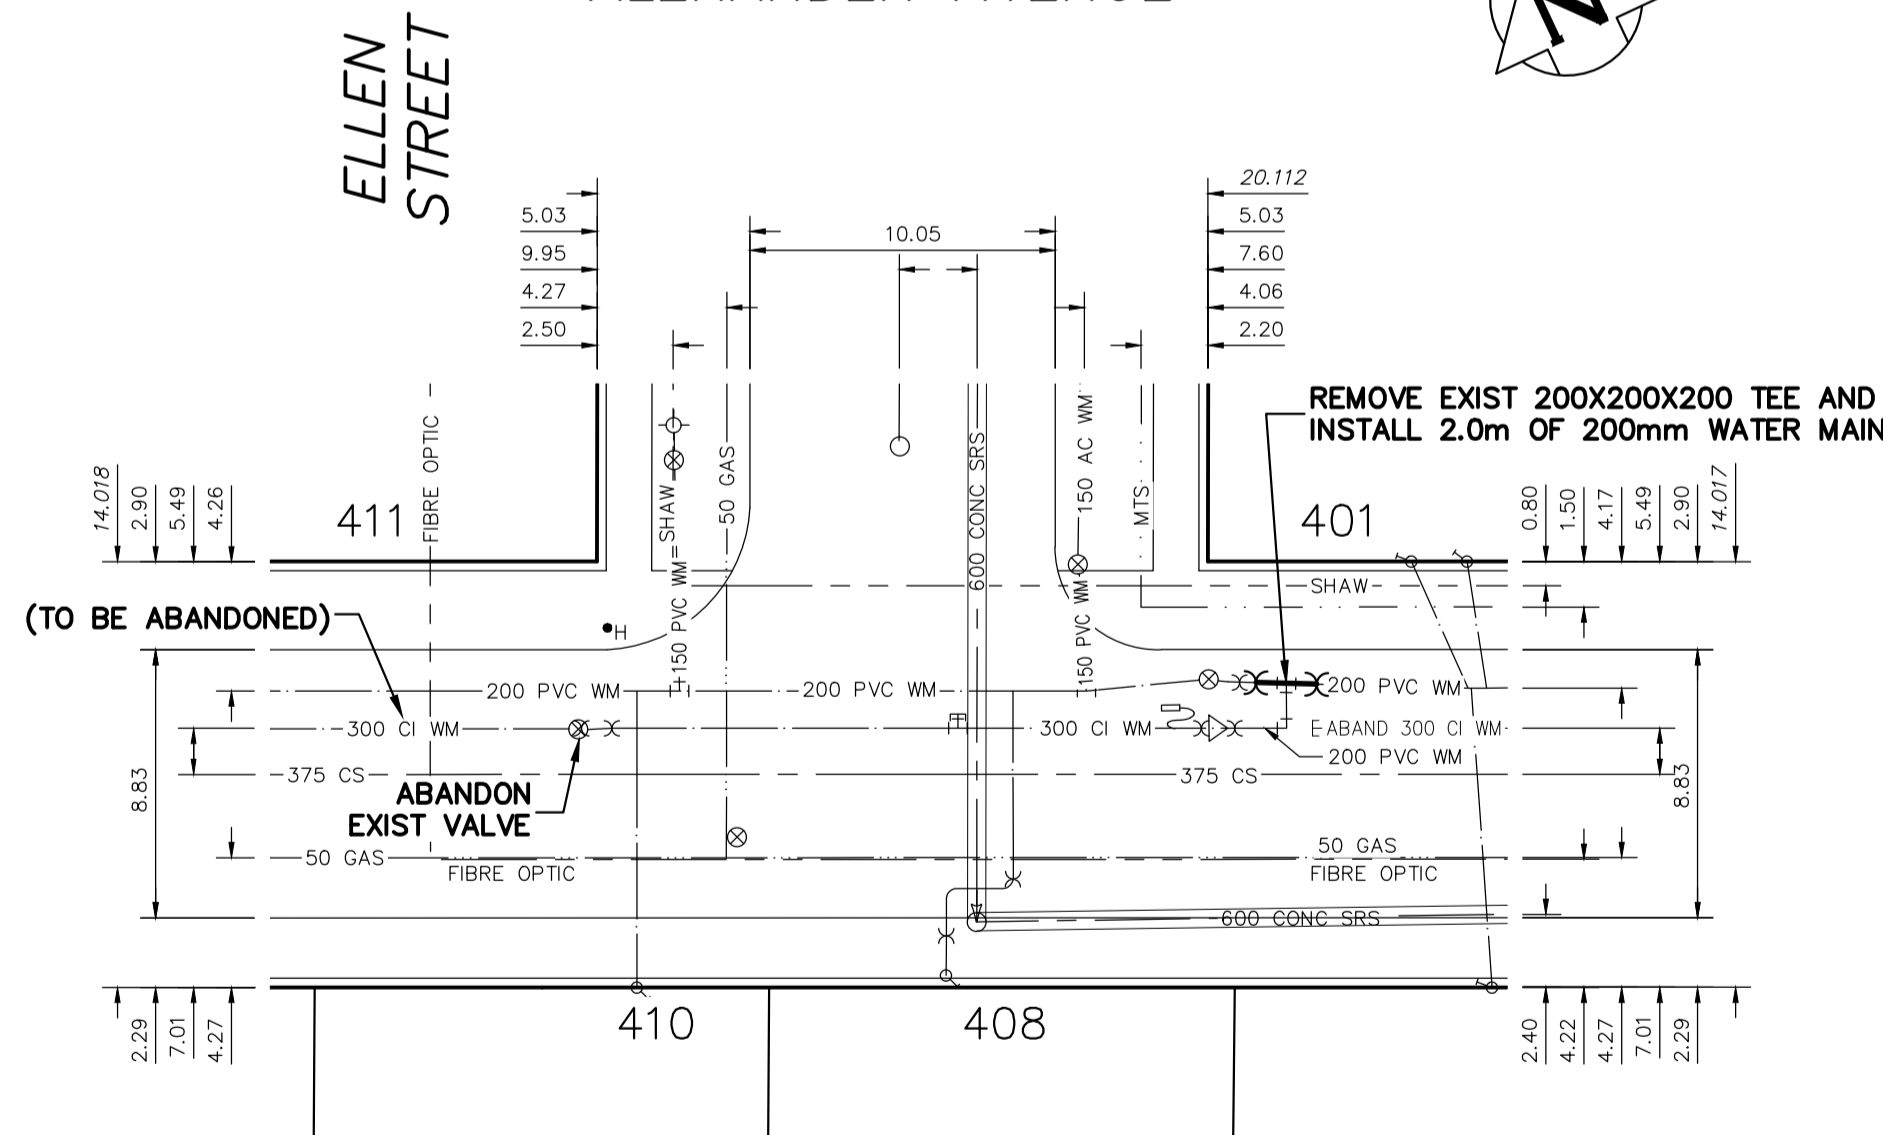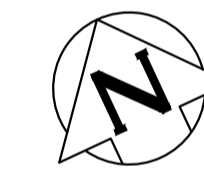

FOR INDEX SEE D-17135

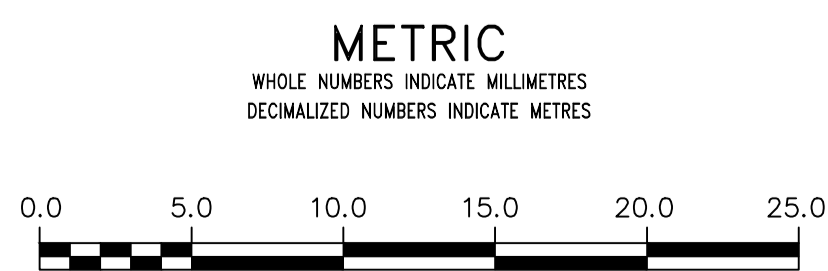

WARNING

IF POWER EQUIPMENT OR EXPLOSIVES ARE TO BE USED FOR EXCAVATION ON THIS PROJECT THE CONTRACTOR MUST:

- 1) NOTIFY THE GAS COMPANY OF THE PROPOSED LOCATION OF EXCAVATION.
- 2) TAKE PRECAUTION TO AVOID DAMAGE TO GAS COMPANY INSTALLATIONS.

SEE PROVINCIAL REGULATION 210/72 FOR DETAILS

LOCATION APPROVED
UNDERGROUND STRUCTURES

SUPV. U/G STRUCTURES COMMITTEE DATE

NOTE:
LOCATION OF UNDERGROUND STRUCTURES AS SHOWN ARE BASED ON THE BEST INFORMATION AVAILABLE BUT NO GUARANTEE IS GIVEN THAT ALL EXISTING UTILITIES ARE SHOWN OR THAT THE GIVEN LOCATIONS ARE EXACT. CONFIRMATION OF EXISTENCE AND EXACT LOCATION OF ALL SERVICES MUST BE OBTAINED FROM THE INDIVIDUAL UTILITIES BEFORE PROCEEDING WITH CONSTRUCTION.

VERTICAL DATUM: CGVD28 (HT2.0 Geoid)
HORIZONTAL DATUM: NAD83 (June 1990), Zone 14

NO.	ISSUED FOR TENDER	DATE	BY
00	ISSUED FOR TENDER	2024/12/05	SC
	REVISIONS		

DESIGNED BY	RG	CHECKED BY	SC
DRAWN BY	AJ	APPROVED BY	SC
SCALE:		RELEASED FOR CONSTRUCTION	
HORIZONTAL	1:250		
VERTICAL	1:50		
DATE	2024 12 05	DATE	
PLOT DATE:	2024 12 05		

PROVINCE OF MANITOBA
S.R.J. COUNROYER
Member
22699
2024-12-06
REGISTERED PROFESSIONAL ENGINEER

Digitally signed by Stacy Cournoyer, P. Eng

CONSULTANT DRAWING NUMBER

THE CITY OF WINNIPEG
WATER AND WASTE DEPARTMENT
ENGINEERING DIVISION

2024 WATER MAIN RENEWALS
CONTRACT 11
ALEXANDER AVENUE
AT SHERBROOK STREET TO ISABEL STREET & ELLEN STREET

SHEET 5 OF 13
CITY DRAWING NUMBER
D-17138