


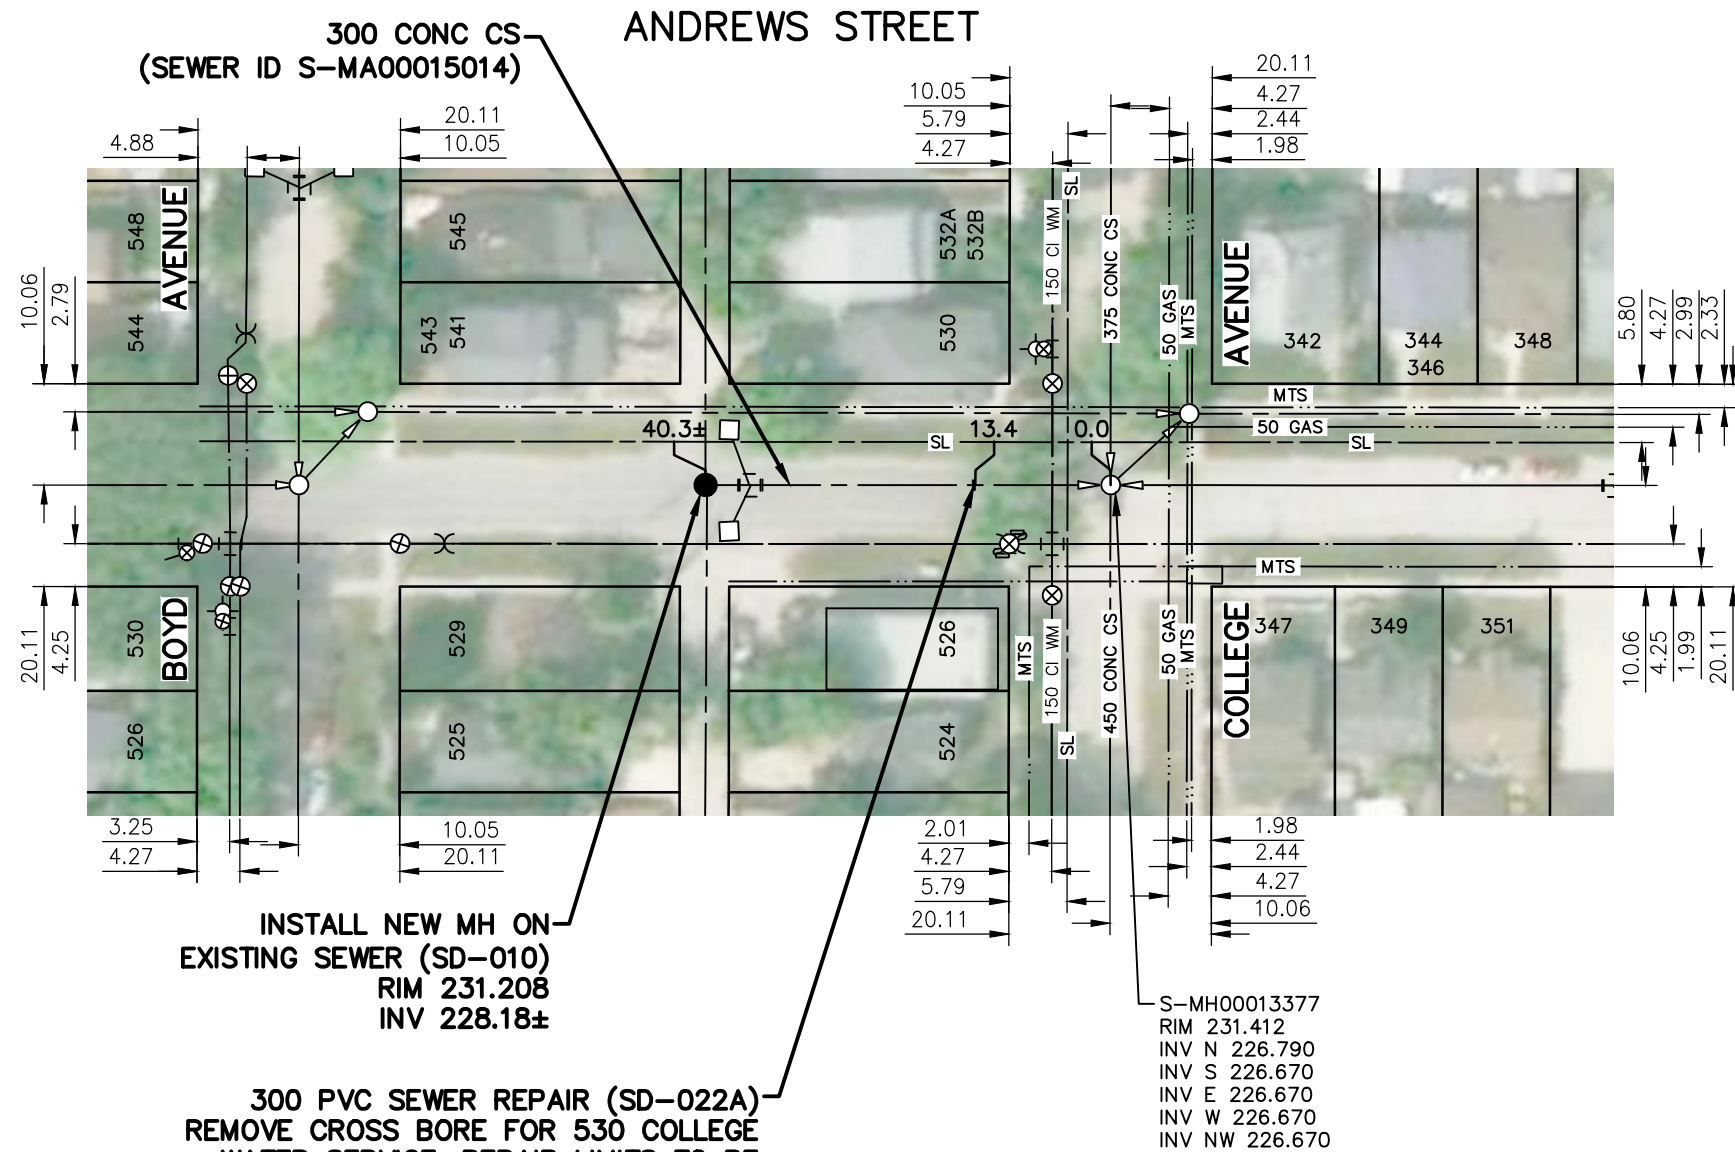

SEWER JUNCTION INFORMATION UNKNOWN. TO BE CONFIRMED FOLLOWING INSTALLATION OF NEW UPSTREAM MANHOLE



### WARNING

IF POWER EQUIPMENT OR EXPLOSIVES ARE TO BE USED FOR EXCAVATION ON THIS PROJECT THE CONTRACTOR MUST:  
 1) NOTIFY THE GAS COMPANY OF THE PROPOSED LOCATION OF EXCAVATION.  
 2) TAKE PRECAUTION TO AVOID DAMAGE TO GAS COMPANY INSTALLATIONS.  
 SEE PROVINCIAL REGULATION 140/92 FOR DETAILS

**ENGINEERS GEOSCIENTISTS MANITOBA**  
 Certificate of Authorization  
 Stantec Consulting Ltd.  
 No. 1301

FOR INDEX SEE 13567

TENDER NO. 832-2024

### METRIC

WHOLE NUMBERS INDICATE MILLIMETRES  
 DECIMALIZED NUMBERS INDICATE METRES



#### LOCATION APPROVED UNDERGROUND STRUCTURES

SUPV. U/G STRUCTURES COMMITTEE DATE

NOTE:  
 LOCATION OF UNDERGROUND STRUCTURES AS SHOWN ARE BASED ON THE BEST INFORMATION AVAILABLE BUT NO GUARANTEE IS GIVEN THAT ALL EXISTING UTILITIES ARE SHOWN OR THAT THE GIVEN LOCATIONS ARE EXACT. CONFIRMATION OF EXISTENCE AND EXACT LOCATION OF ALL SERVICES MUST BE OBTAINED FROM THE INDIVIDUAL UTILITIES BEFORE PROCEEDING WITH CONSTRUCTION.

B.M.	ELEV.	NO.	REVISIONS	DATE	BY
00	ISSUED FOR TENDER	24.10.01	RS		

**Stantec**  
 311 Portage Avenue, Winnipeg, Manitoba  
 Tel 204-489-5900 Fax 204-453-9012

DESIGNED BY	RS	CHECKED BY	RS
DRAWN BY	MR	APPROVED BY	RS
HOR. SCALE:	1:750	RELEASED FOR CONSTRUCTION:	AD
VERTICAL:		DATE	24.10.01
DATE	24.08.16		

ENGINEER'S SEAL  
 CONSULTANT DRAWING NO.  
**C-101**

**THE CITY OF WINNIPEG**  
**WATER AND WASTE DEPARTMENT**

2024 SEWER MAIN RENEWALS AND EXTERNAL POINT REPAIRS  
 CONTRACT 1  
**ANDREWS STREET**  
 IST MH S OF COLLEGE AVENUE TO  
 MH AT COLLEGE AVENUE

SHEET 3 OF 28  
 CAD FILE DRAWING NUMBER  
**20895c-101\_109.dwg**  
 CITY DRAWING NUMBER  
**13568**

U:\11220895\0300\_drawing\0302\_sheet\_files\iso\_11x17\20895c-101\_109.dwg