


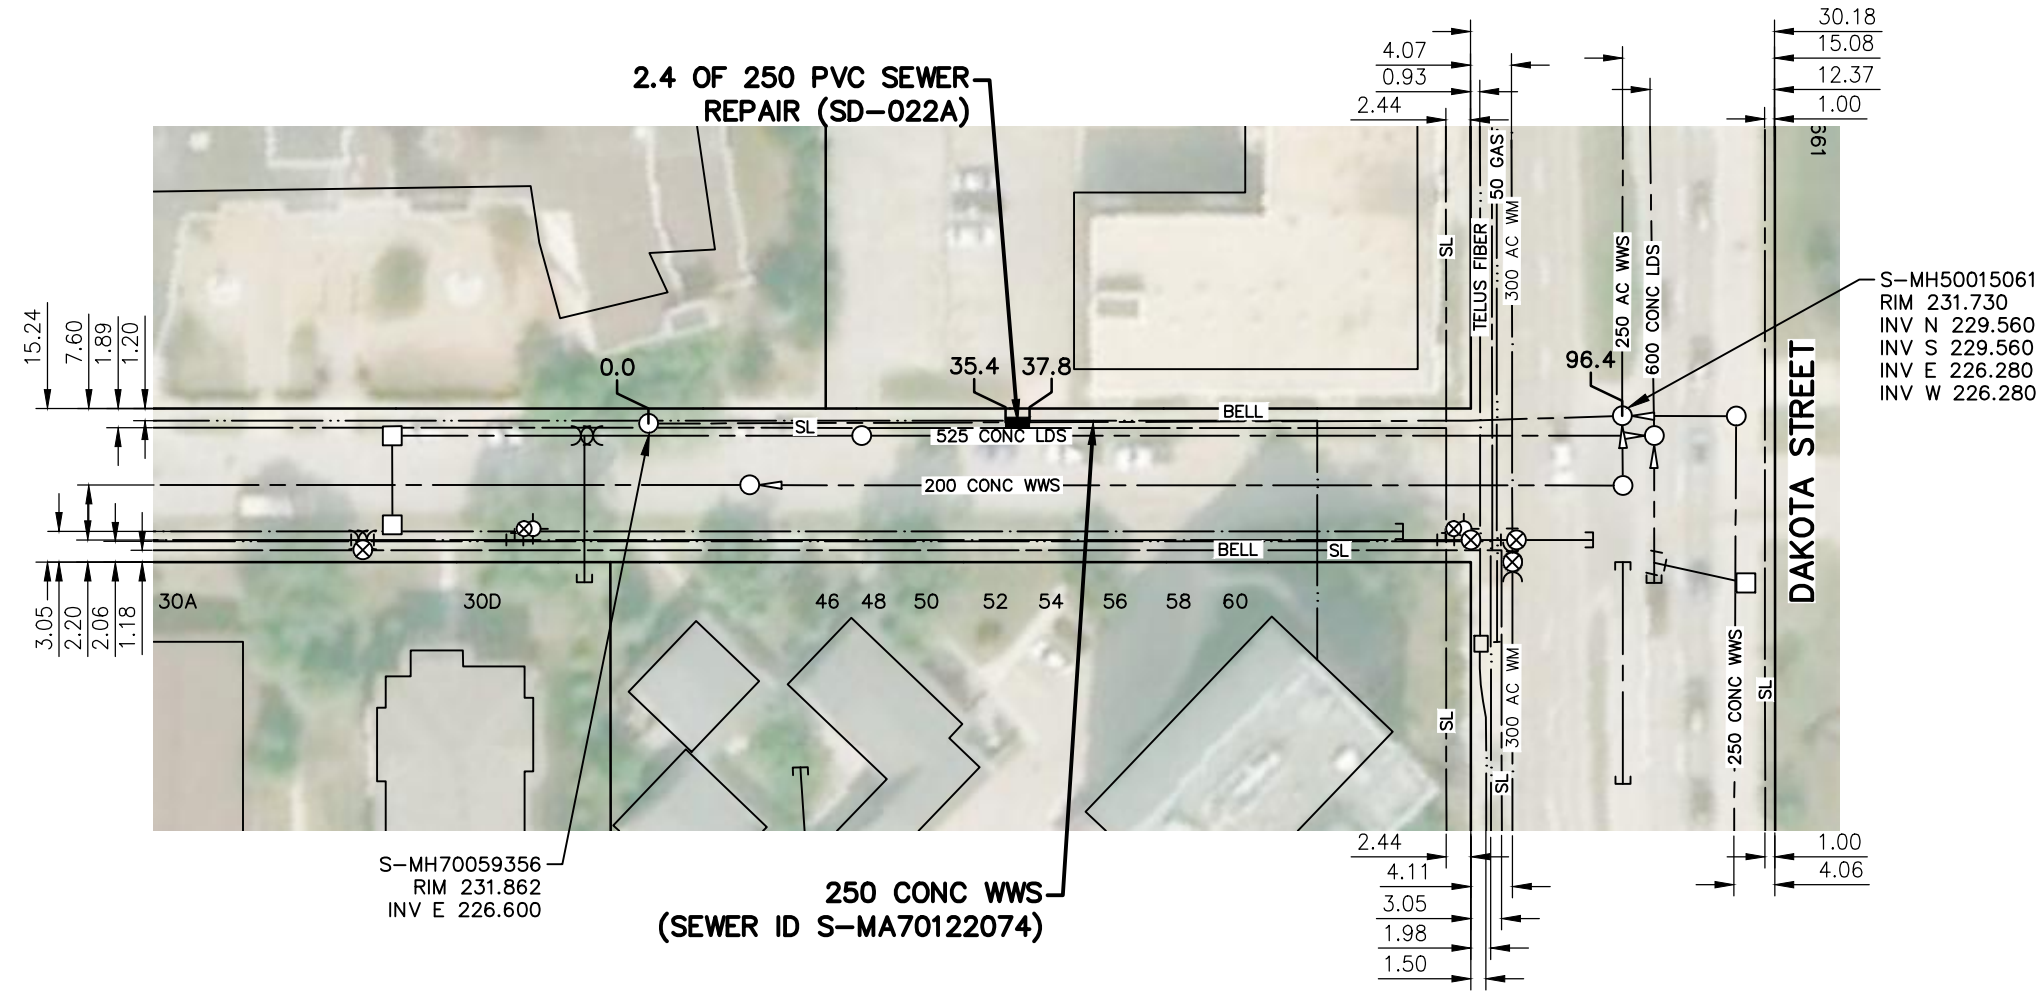

CHESTERFIELD AVENUE



WARNING

IF POWER EQUIPMENT OR EXPLOSIVES ARE TO BE USED FOR EXCAVATION ON THIS PROJECT THE CONTRACTOR MUST:
 1) NOTIFY THE GAS COMPANY OF THE PROPOSED LOCATION OF EXCAVATION.
 2) TAKE PRECAUTION TO AVOID DAMAGE TO GAS COMPANY INSTALLATIONS.
 SEE PROVINCIAL REGULATION 140/92 FOR DETAILS

**ENGINEERS
 GEOSCIENTISTS
 MANITOBA**
 Certificate of Authorization
 Stantec Consulting Ltd.
 No. 1301

FOR INDEX SEE
 13567

TENDER NO. 832-2024

METRIC

WHOLE NUMBERS INDICATE MILLIMETRES
 DECIMALIZED NUMBERS INDICATE METRES



U:\11220895\0300_drawing\0302_sheet_files\iso_11x17\20895c-101_109.dwg

<p>LOCATION APPROVED UNDERGROUND STRUCTURES</p> <p>SUPV. U/G STRUCTURES _____ DATE _____ COMMITTEE</p> <p>NOTE: LOCATION OF UNDERGROUND STRUCTURES AS SHOWN ARE BASED ON THE BEST INFORMATION AVAILABLE BUT NO GUARANTEE IS GIVEN THAT ALL EXISTING UTILITIES ARE SHOWN OR THAT THE GIVEN LOCATIONS ARE EXACT. CONFIRMATION OF EXISTENCE AND EXACT LOCATION OF ALL SERVICES MUST BE OBTAINED FROM THE INDIVIDUAL UTILITIES BEFORE PROCEEDING WITH CONSTRUCTION.</p>	B.M. ELEV.	<p>Stantec 311 Portage Avenue, Winnipeg, Manitoba Tel 204-489-5900 Fax 204-453-9012</p>		ENGINEER'S SEAL	<p>THE CITY OF WINNIPEG WATER AND WASTE DEPARTMENT</p>				
						DESIGNED BY RS	CHECKED BY RS	2024 SEWER MAIN RENEWALS AND EXTERNAL POINT REPAIRS CONTRACT 1 CHESTERFIELD AVENUE IST MH W OF DAKOTA STREET TO MH AT DAKOTA STREET	
						DRAWN BY MR	APPROVED BY RS		CONSULTANT DRAWING NO. C-104
						HOR. SCALE: 1:750 VERTICAL:	RELEASED FOR CONSTRUCTION: AD		DATE 24.10.01
	00	ISSUED FOR TENDER	DATE 24.10.01	BY RS	SHEET OF 6 28				
	NO.	REVISIONS	DATE	BY	CAD FILE DRAWING NUMBER 20895c-101_109.dwg				
			DATE 24.08.16		CITY DRAWING NUMBER 13571				