


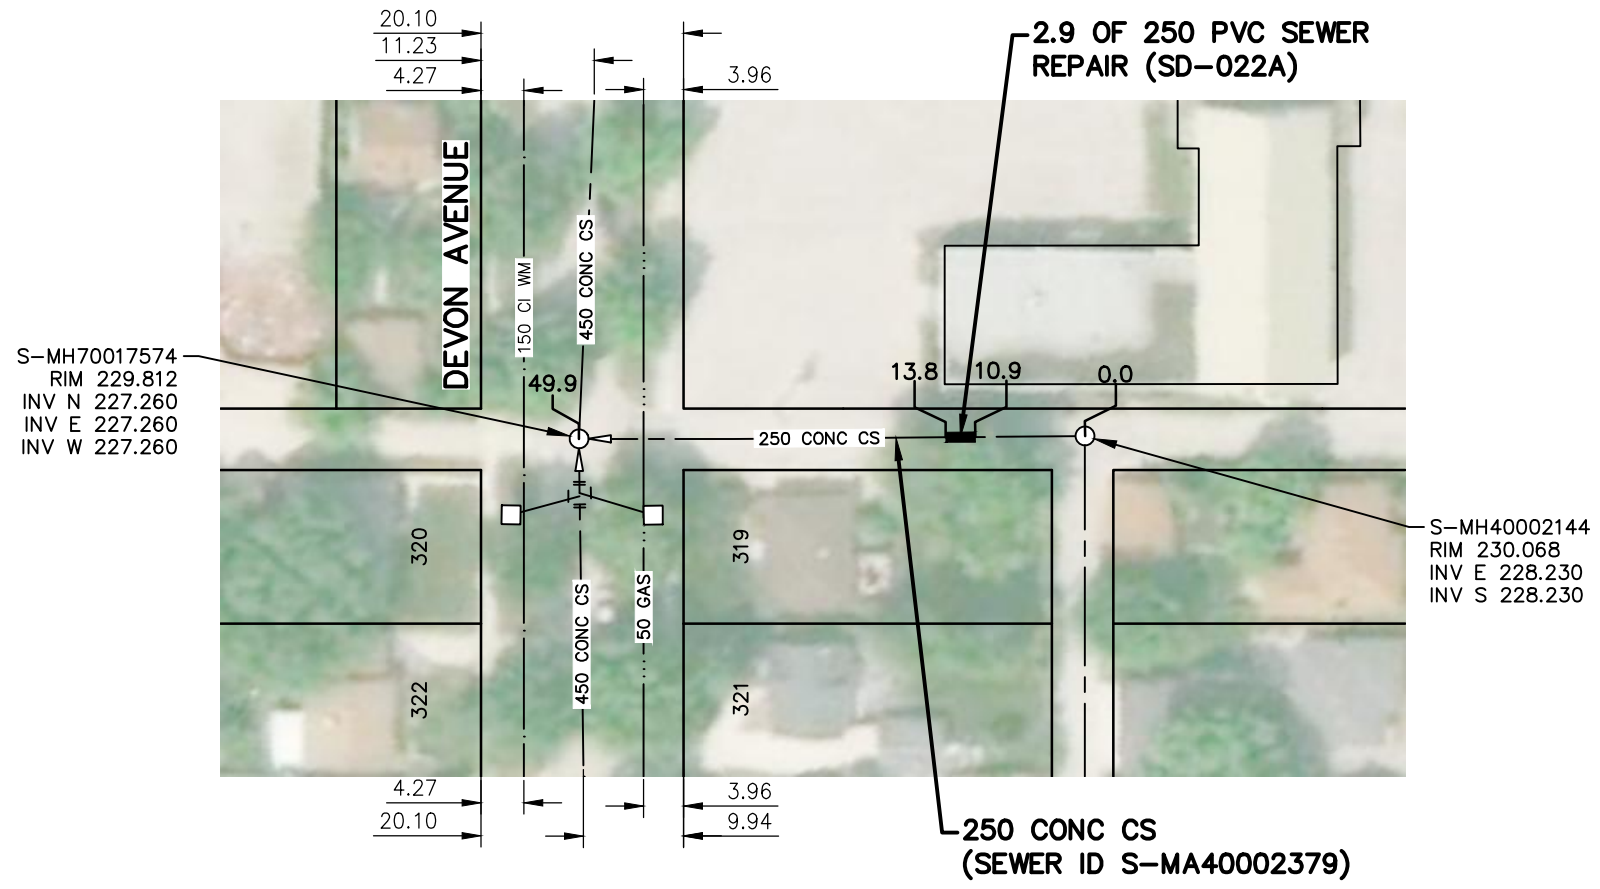

LANEWAY (E OF ROCH STREET)



WARNING

IF POWER EQUIPMENT OR EXPLOSIVES ARE TO BE USED FOR EXCAVATION ON THIS PROJECT THE CONTRACTOR MUST:
 1) NOTIFY THE GAS COMPANY OF THE PROPOSED LOCATION OF EXCAVATION.
 2) TAKE PRECAUTION TO AVOID DAMAGE TO GAS COMPANY INSTALLATIONS.
 SEE PROVINCIAL REGULATION 140/92 FOR DETAILS

ENGINEERS GEOSCIENTISTS MANITOBA
 Certificate of Authorization
 Stantec Consulting Ltd.
 No. 1301

FOR INDEX SEE 13567

TENDER NO. 832-2024

METRIC

WHOLE NUMBERS INDICATE MILLIMETRES
 DECIMALIZED NUMBERS INDICATE METRES



U:\11220895\0300_drawing\0302_sheet_files\02_civil\iso_11x17\20895c-101_109.dwg

LOCATION APPROVED UNDERGROUND STRUCTURES

B.M.	ELEV.		
00	ISSUED FOR TENDER	24.10.01	RS
NO.	REVISIONS	DATE	BY

Stantec
 311 Portage Avenue, Winnipeg, Manitoba
 Tel 204-489-5900 Fax 204-453-9012

DESIGNED BY	RS	CHECKED BY	RS
DRAWN BY	MR	APPROVED BY	RS
HOR. SCALE:	1:750	RELEASED FOR CONSTRUCTION:	AD
VERTICAL:		DATE	24.10.01
DATE	24.08.16		

ENGINEER'S SEAL

 CONSULTANT DRAWING NO.
C-106

THE CITY OF WINNIPEG
WATER AND WASTE DEPARTMENT

2024 SEWER MAIN RENEWALS AND EXTERNAL POINT REPAIRS
 CONTRACT 1
DEVON AVENUE
 IST MH N OF DEVON AVENUE TO
 MH AT DEVON AVENUE

SHEET **8** OF **28**
 CAD FILE DRAWING NUMBER
20895c-101_109.dwg
 CITY DRAWING NUMBER
13573