


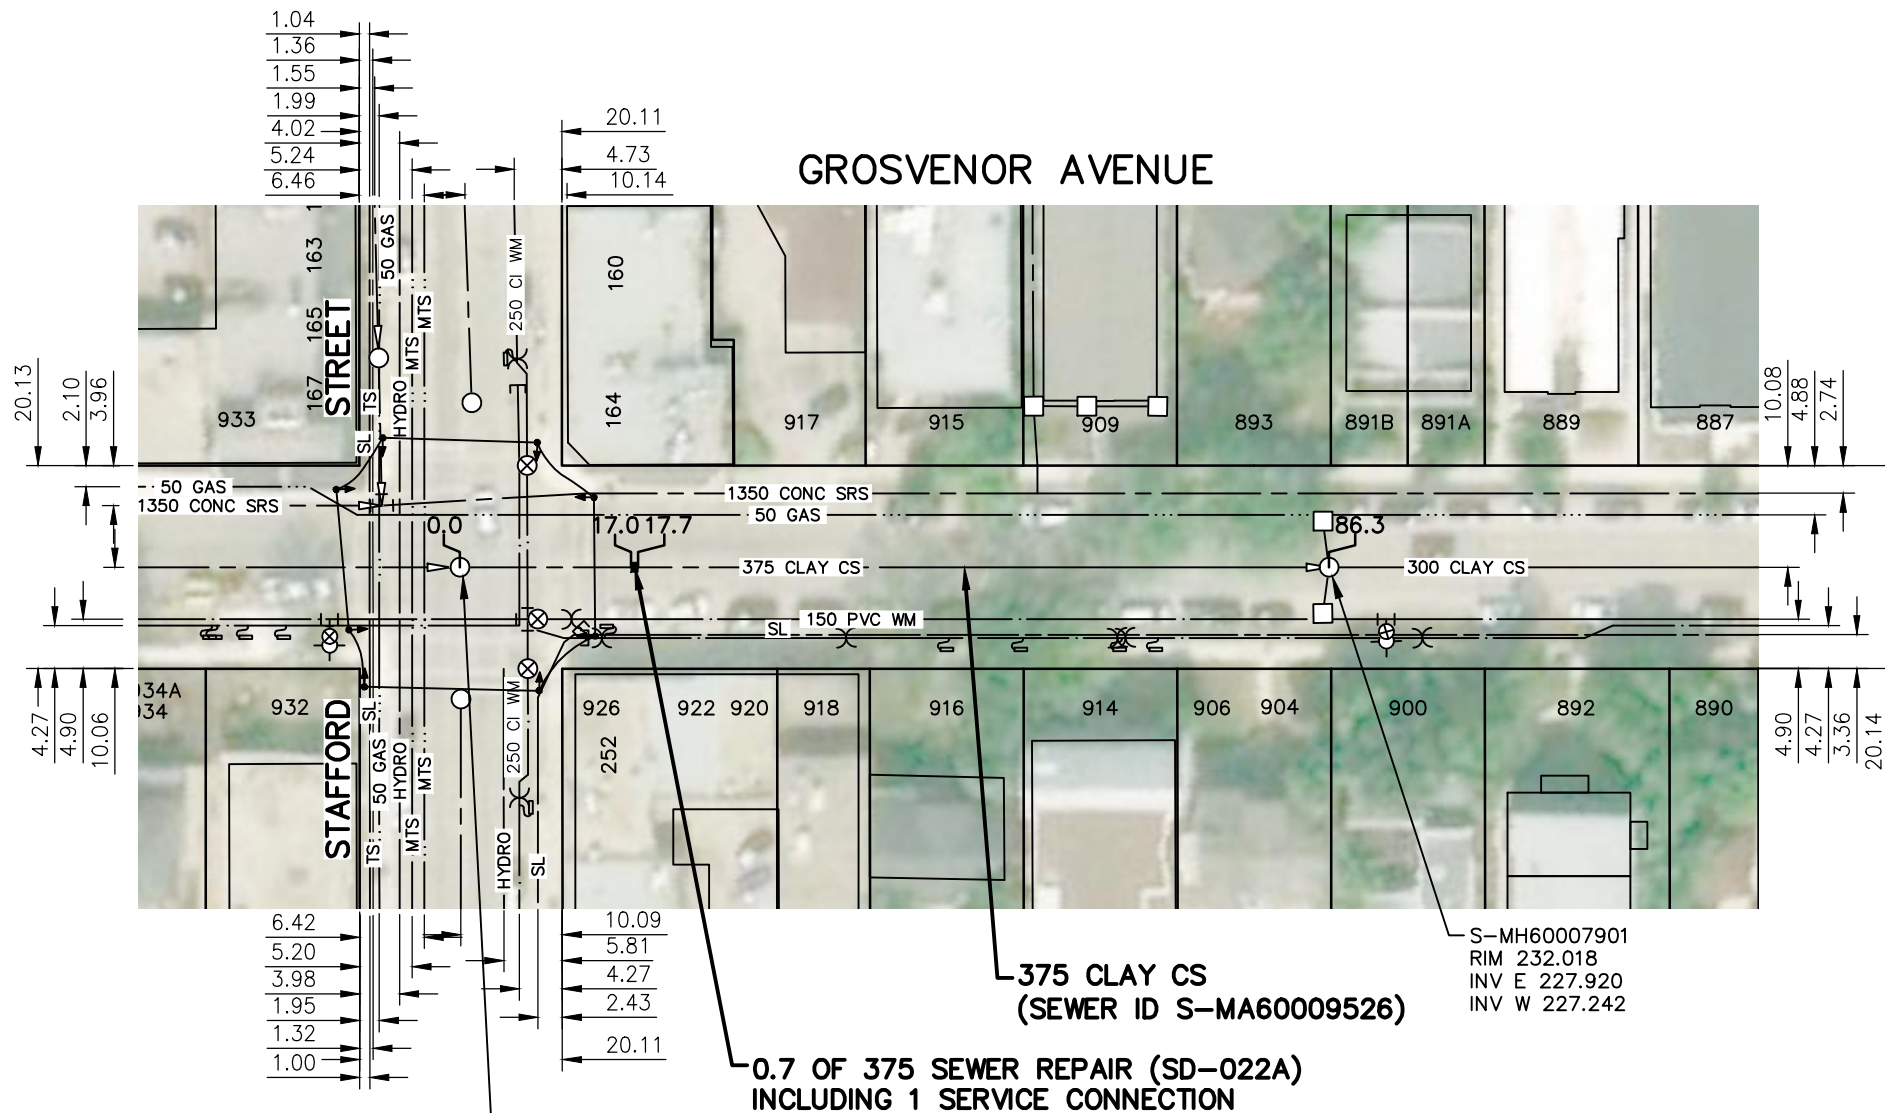

SEWER JUNCTION INFORMATION FROM SEWER VIDEO INSPECTION		
SEWER ID S-MA60009526		
DISTANCE FROM S-MH60008905		
DISTANCE	DIAMETER	CLOCK
16.5	150	11:00
17.3	150	2:00
23.5	150	11:00
24.0	150	1:00
31.9	150	11:00
32.5	150	1:00
39.8	150	11:00
40.3	150	1:00
46.9	150	11:00
47.2	150	1:00
48.7	150	11:00
54.6	150	11:00
55.4	150	1:00
60.3	150	11:00
62.2	150	11:00
62.8	150	1:00
69.7	150	11:00
70.2	150	1:00
76.7	150	10:00
77.6	150	11:00
78.1	150	1:00
84.0	150	11:00
84.3	150	1:00



**WARNING**

IF POWER EQUIPMENT OR EXPLOSIVES ARE TO BE USED FOR EXCAVATION ON THIS PROJECT THE CONTRACTOR MUST:  
 1) NOTIFY THE GAS COMPANY OF THE PROPOSED LOCATION OF EXCAVATION.  
 2) TAKE PRECAUTION TO AVOID DAMAGE TO GAS COMPANY INSTALLATIONS.  
 SEE PROVINCIAL REGULATION 140/92 FOR DETAILS

**ENGINEERS GEOSCIENTISTS MANITOBA**  
 Certificate of Authorization  
 Stantec Consulting Ltd.  
 No. 1301

FOR INDEX SEE 13567

TENDER NO. 832-2024

**METRIC**

WHOLE NUMBERS INDICATE MILLIMETRES  
 DECIMALIZED NUMBERS INDICATE METRES



**LOCATION APPROVED UNDERGROUND STRUCTURES**

SUPV. U/G STRUCTURES COMMITTEE DATE

**NOTE:**  
 LOCATION OF UNDERGROUND STRUCTURES AS SHOWN ARE BASED ON THE BEST INFORMATION AVAILABLE BUT NO GUARANTEE IS GIVEN THAT ALL EXISTING UTILITIES ARE SHOWN OR THAT THE GIVEN LOCATIONS ARE EXACT. CONFIRMATION OF EXISTENCE AND EXACT LOCATION OF ALL SERVICES MUST BE OBTAINED FROM THE INDIVIDUAL UTILITIES BEFORE PROCEEDING WITH CONSTRUCTION.

B.M.	ELEV.	DATE	BY
00	ISSUED FOR TENDER	24.10.01	RS
NO.	REVISIONS	DATE	BY

**Stantec**  
 311 Portage Avenue, Winnipeg, Manitoba  
 Tel 204-489-5900 Fax 204-453-9012

DESIGNED BY	RS	CHECKED BY	RS
DRAWN BY	MR	APPROVED BY	RS
HOR. SCALE:	1:750	RELEASED FOR CONSTRUCTION:	AD
VERTICAL:		DATE	24.10.01

ENGINEER'S SEAL  
  
 CONSULTANT DRAWING NO.  
**C-108**

**THE CITY OF WINNIPEG**  
**WATER AND WASTE DEPARTMENT**

2024 SEWER MAIN RENEWALS AND EXTERNAL POINT REPAIRS  
 CONTRACT 1  
**GROSVENOR AVENUE**  
 MH AT STAFFORD STREET TO  
 IST MH E OF STAFFORD STREET

SHEET	OF
<b>10</b>	<b>28</b>
CAD FILE DRAWING NUMBER <b>20895c-108_I13.dwg</b>	
CITY DRAWING NUMBER <b>13576</b>	

U:\11220895\0300\_drawing\0302\_sheet\_files\iso\_11x17\20895c-108\_113.dwg