




SEWER JUNCTION INFORMATION FROM SEWER VIDEO INSPECTION		
SEWER ID S-MA00001000		
DISTANCE FROM S-MH00000936		
DISTANCE	DIAMETER	CLOCK
11.7	150	2:00
23.4	150	2:00
47.8	250	10:00
59.9	150	1:00

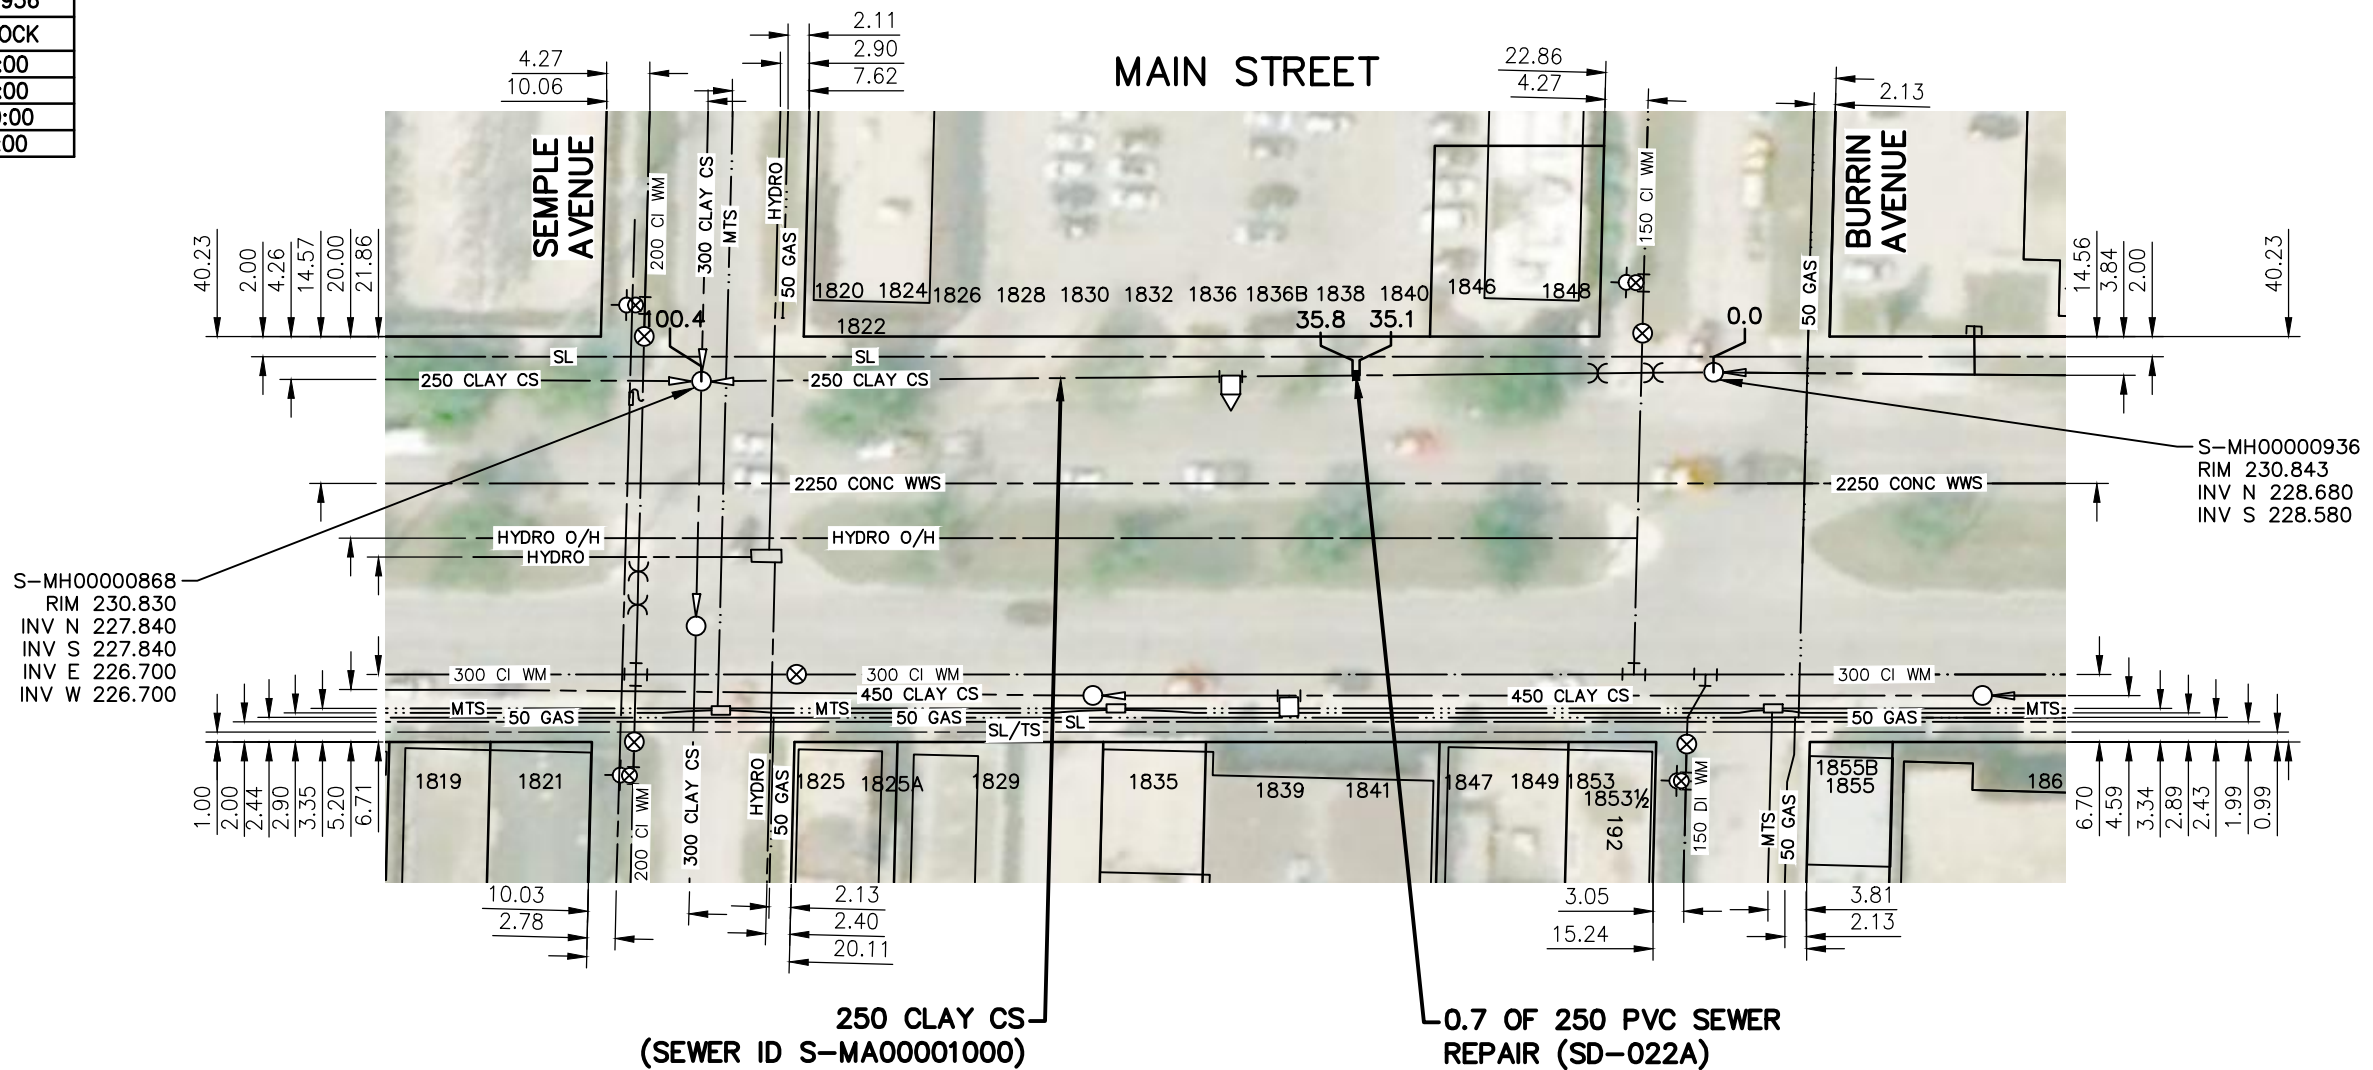

S-MH00000868
RIM 230.830
INV N 227.840
INV S 227.840
INV E 226.700
INV W 226.700

S-MH00000936
RIM 230.843
INV N 228.680
INV S 228.580

WARNING

IF POWER EQUIPMENT OR EXPLOSIVES ARE TO BE USED FOR EXCAVATION ON THIS PROJECT THE CONTRACTOR MUST:
 1) NOTIFY THE GAS COMPANY OF THE PROPOSED LOCATION OF EXCAVATION.
 2) TAKE PRECAUTION TO AVOID DAMAGE TO GAS COMPANY INSTALLATIONS.
 SEE PROVINCIAL REGULATION 140/92 FOR DETAILS

**ENGINEERS
GEOSCIENTISTS
MANITOBA**
 Certificate of Authorization
 Stantec Consulting Ltd.
 No. 1301

FOR INDEX SEE
13567
TENDER NO. 832-2024

METRIC

WHOLE NUMBERS INDICATE MILLIMETRES
 DECIMALIZED NUMBERS INDICATE METRES
 1:750

LOCATION APPROVED
UNDERGROUND STRUCTURES

SUPV. U/G STRUCTURES COMMITTEE		DATE	
00	ISSUED FOR TENDER	24.10.01	RS
NO.	REVISIONS	DATE	BY

Stantec
 311 Portage Avenue, Winnipeg, Manitoba
 Tel 204-489-5900 Fax 204-453-9012

DESIGNED BY	RS	CHECKED BY	RS
DRAWN BY	MR	APPROVED BY	RS
HOR. SCALE:	1:750	RELEASED FOR CONSTRUCTION:	AD
VERTICAL:		DATE	24.10.01
DATE	24.08.16		

ENGINEER'S SEAL

 CONSULTANT DRAWING NO.
C-110

THE CITY OF WINNIPEG
WATER AND WASTE DEPARTMENT

2024 SEWER MAIN RENEWALS AND EXTERNAL POINT REPAIRS
 CONTRACT 1
MAIN STREET
 MH AT BURRIN AVENUE TO
 MH AT SEMPLE AVENUE

SHEET 12 OF 28
 CAD FILE DRAWING NUMBER
20895c-108_I13.dwg
 CITY DRAWING NUMBER
13578

U:\11220895\0300_drawing\0302_sheet_files\02_civil\iso_11x17\20895c-108_113.dwg