


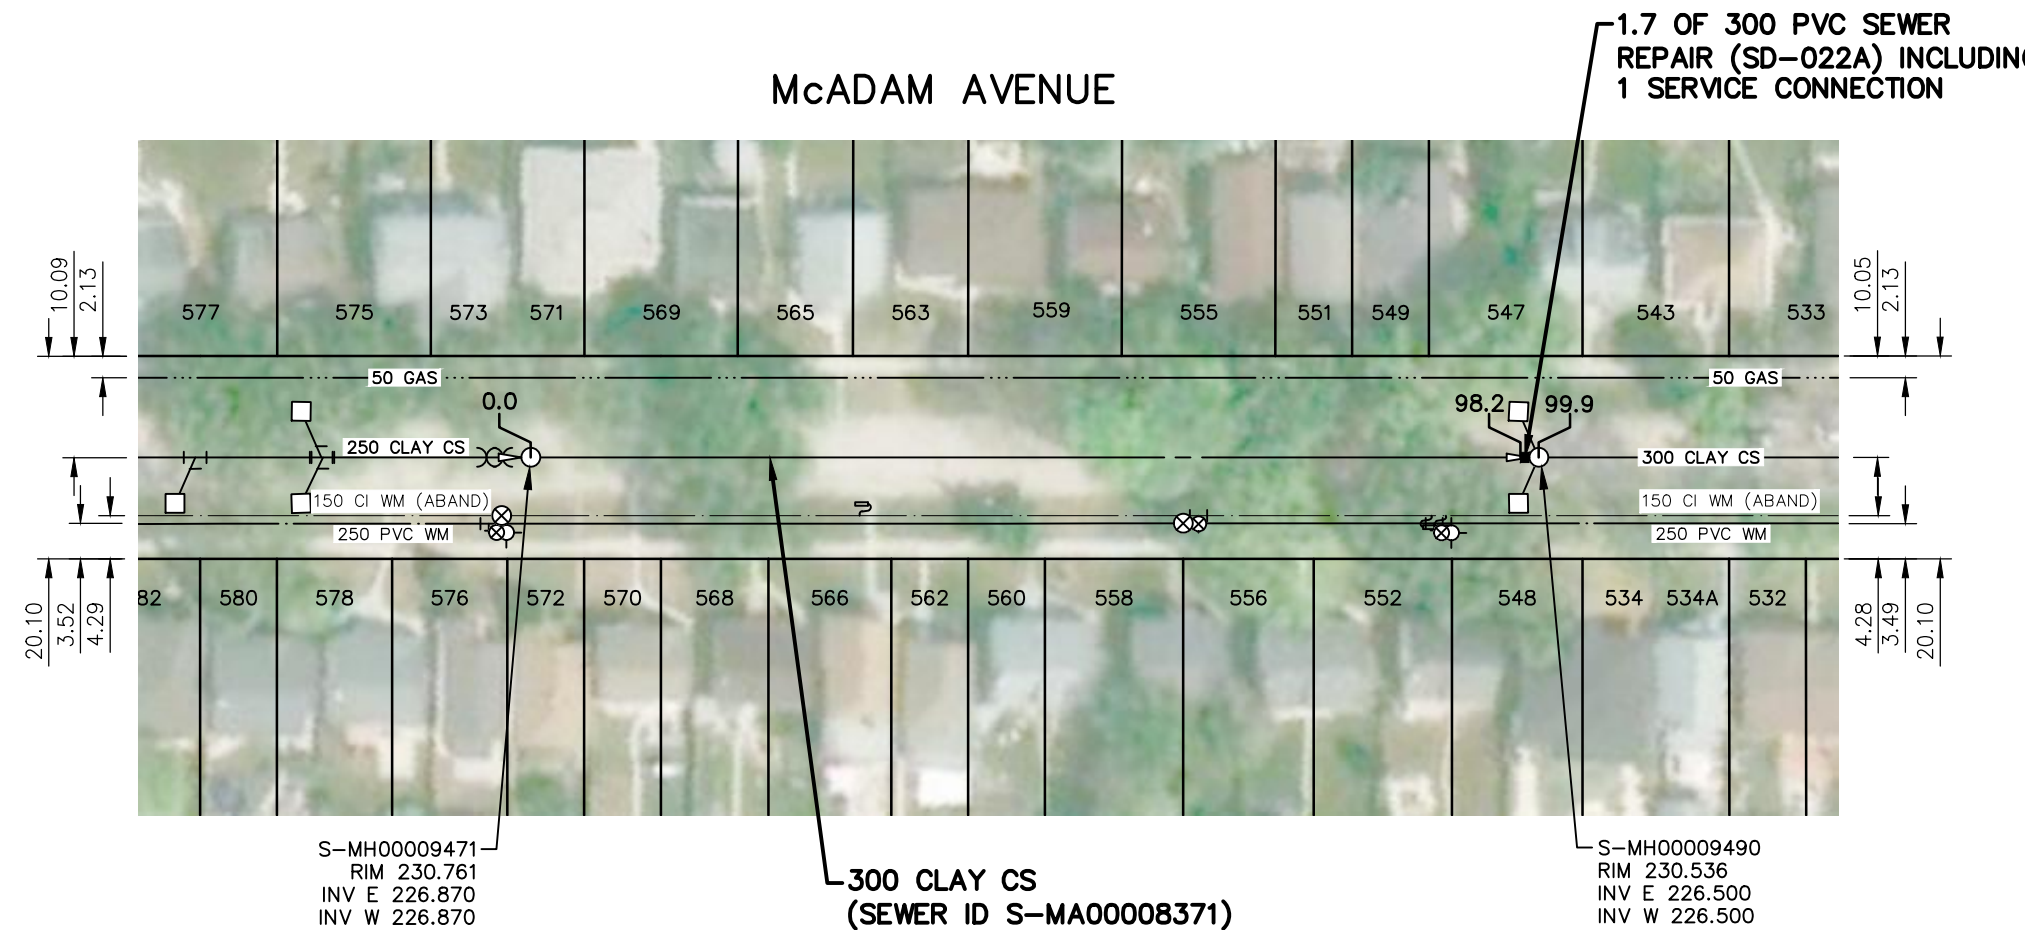

SEWER JUNCTION INFORMATION FROM SEWER VIDEO INSPECTION		
SEWER ID S-MA00008370		
DISTANCE FROM S-MH00009471		
DISTANCE	DIAMETER	CLOCK
3.6	150	1:00
4.3	150	11:00
5.2	150	2:00
12.2	150	1:00
12.8	150	11:00
20.1	150	1:00
20.7	150	11:00
27.9	250	1:00
28.5	250	11:00
34.9	150	1:00
35.7	150	1:00
36.4	150	11:00
42.7	150	1:00
43.5	150	11:00
49.7	150	1:00
50.4	150	11:00
57.5	150	1:00
58.3	150	11:00
65.3	150	1:00
66.1	150	11:00
66.9	150	1:00
68.6	150	1:00
72.3	150	1:00
73.0	150	11:00
79.4	150	1:00
80.2	150	11:00
89.6	150	1:00
90.4	150	11:00
96.7	150	1:00
97.2	150	11:00
99.2	250	1:00



WARNING

IF POWER EQUIPMENT OR EXPLOSIVES ARE TO BE USED FOR EXCAVATION ON THIS PROJECT THE CONTRACTOR MUST:

- 1) NOTIFY THE GAS COMPANY OF THE PROPOSED LOCATION OF EXCAVATION.
- 2) TAKE PRECAUTION TO AVOID DAMAGE TO GAS COMPANY INSTALLATIONS.

SEE PROVINCIAL REGULATION 140/92 FOR DETAILS

ENGINEERS GEOSCIENTISTS MANITOBA
 Certificate of Authorization
 Stantec Consulting Ltd.
 No. 1301

FOR INDEX SEE 13567
 TENDER NO. 832-2024

METRIC
 WHOLE NUMBERS INDICATE MILLIMETRES
 DECIMALIZED NUMBERS INDICATE METRES

1:750

LOCATION APPROVED UNDERGROUND STRUCTURES		B.M. ELEV.	
SUPV. U/G STRUCTURES COMMITTEE	DATE		
NOTE: LOCATION OF UNDERGROUND STRUCTURES AS SHOWN ARE BASED ON THE BEST INFORMATION AVAILABLE BUT NO GUARANTEE IS GIVEN THAT ALL EXISTING UTILITIES ARE SHOWN OR THAT THE GIVEN LOCATIONS ARE EXACT. CONFIRMATION OF EXISTENCE AND EXACT LOCATION OF ALL SERVICES MUST BE OBTAINED FROM THE INDIVIDUAL UTILITIES BEFORE PROCEEDING WITH CONSTRUCTION.			
00	ISSUED FOR TENDER	24.10.01	RS
NO.	REVISIONS	DATE	BY

Stantec
 311 Portage Avenue, Winnipeg, Manitoba
 Tel 204-489-5900 Fax 204-453-9012

DESIGNED BY	RS	CHECKED BY	RS
DRAWN BY	MR	APPROVED BY	RS
HOR. SCALE:	1:750	RELEASED FOR CONSTRUCTION:	AD
VERTICAL:		DATE	24.10.01

ENGINEER'S SEAL

CONSULTANT DRAWING NO.
C-II2

THE CITY OF WINNIPEG
WATER AND WASTE DEPARTMENT

2024 SEWER MAIN RENEWALS AND EXTERNAL POINT REPAIRS
 CONTRACT 1
McADAM AVENUE
 2ND MH W OF MCGREGOR STREET TO
 1ST MH W OF MCGREGOR STREET

SHEET 14 OF 28
 CAD FILE DRAWING NUMBER
20895c-108_I13.dwg
 CITY DRAWING NUMBER
13580

U:\11220895\0300_drawing\0302_sheet_files\02_civil\iso_11x17\20895c-108_113.dwg