

Copyright Reserved
 The Contractor shall verify and be responsible for all dimensions.
 DO NOT scale the drawing - any errors or omissions shall be reported
 to Stantec without delay.
 The Copyrights to all designs and drawings are the property of Stantec.
 Reproduction or use for any purpose other than that authorized by
 Stantec is forbidden.

Consultants

Legend

Notes

Revision	By	Appd.	YY.MM.DD
4			
3			
2			
1			
0	ISSUED FOR CONSTRUCTION	TP	IR/YO 25.01.13

Issued	By	Appd.	YY.MM.DD
File Name: 22050_s-301			25.01.13
	Dwn.	Chkd.	Dsgn.


Permit-Seal




Client/Project
**WINNIPEG TRANSIT
 GARAGE BUILDING**
 HOIST REPLACEMENT PROGRAM
 PHASE 3 - HOISTS 2 - 7
 421 Osborne Street, Winnipeg Manitoba

Title
SECTIONS AND DETAILS


Project No. 115422050	Scale
Drawing No.	Sheet
	Revision

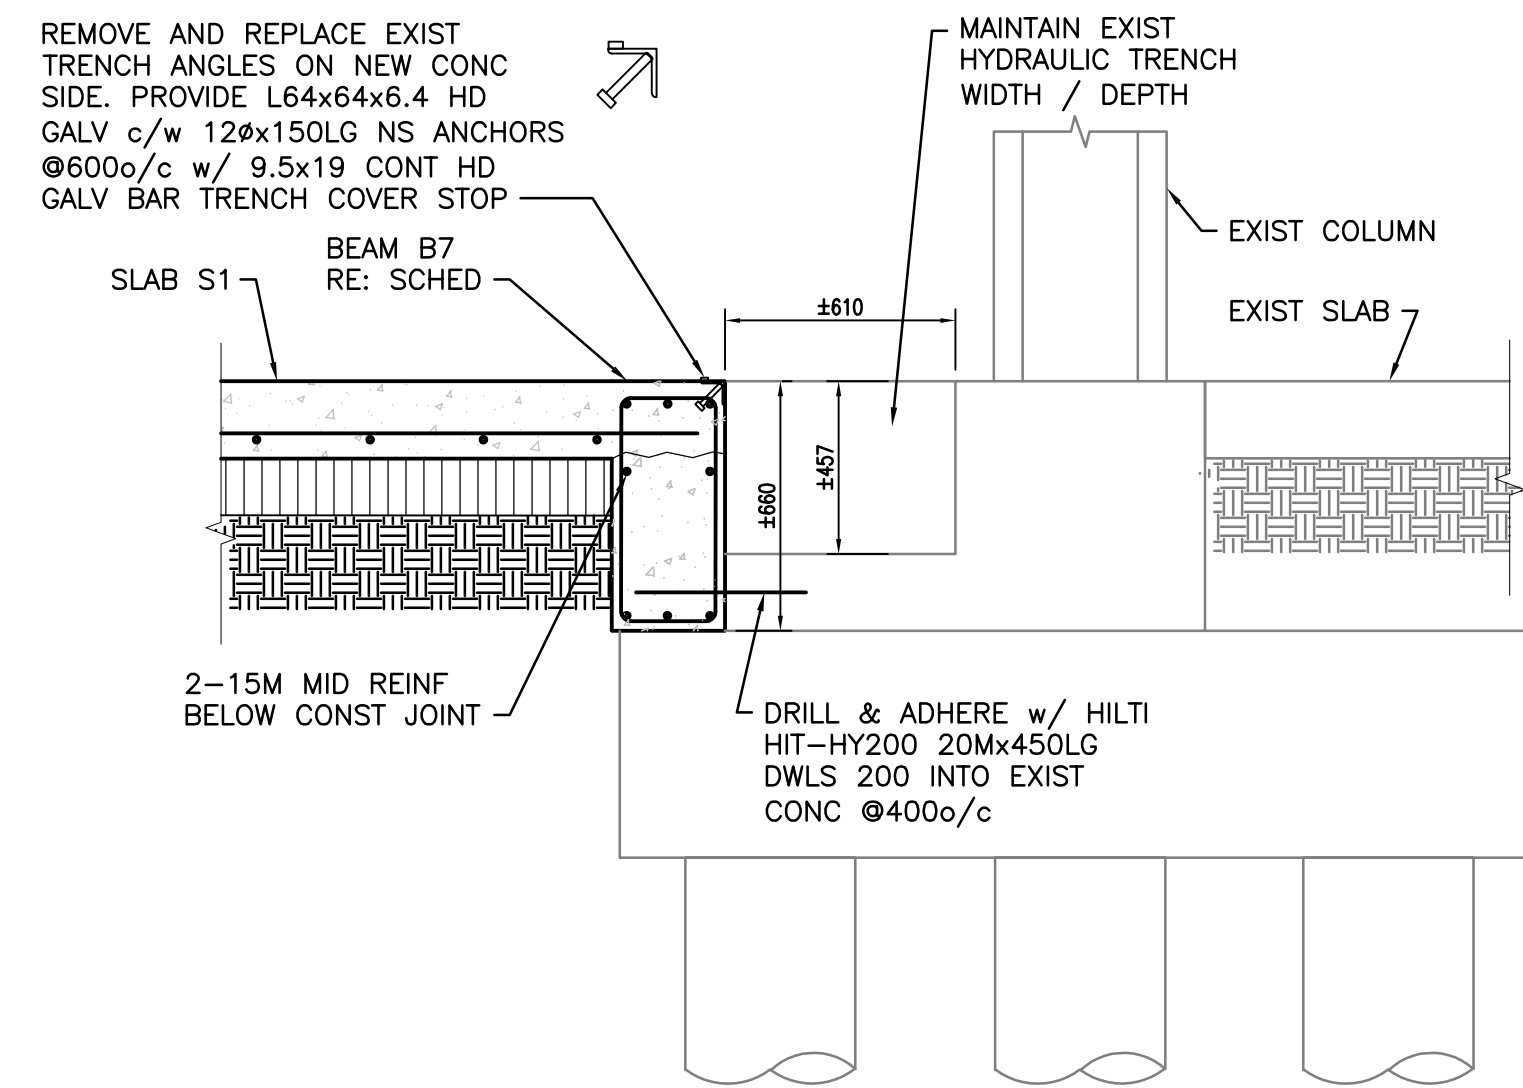


H SECTION
 S-302 1:20

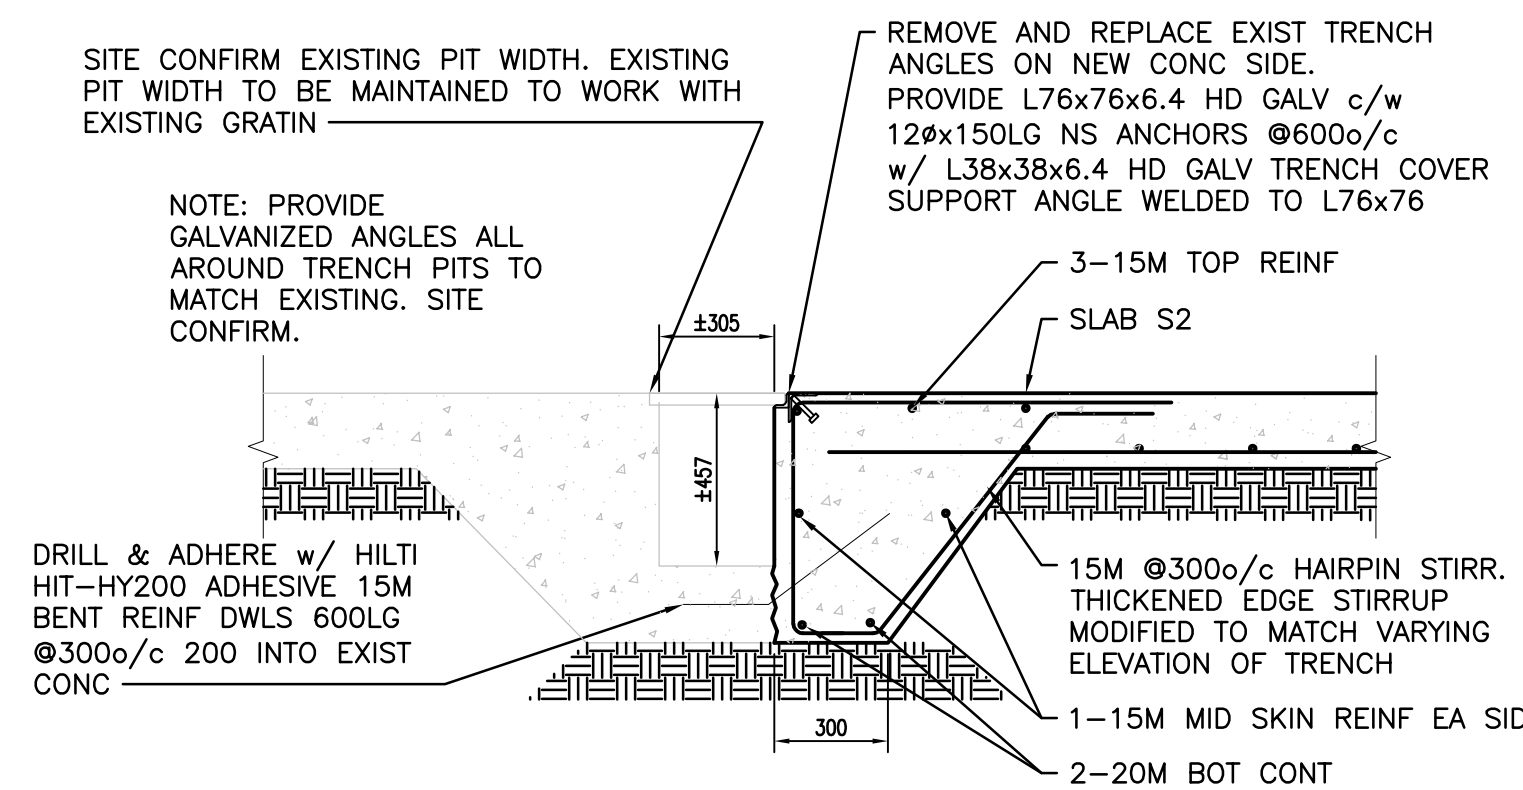

J DRAINAGE TRENCH SECTION
 S-302 1:20

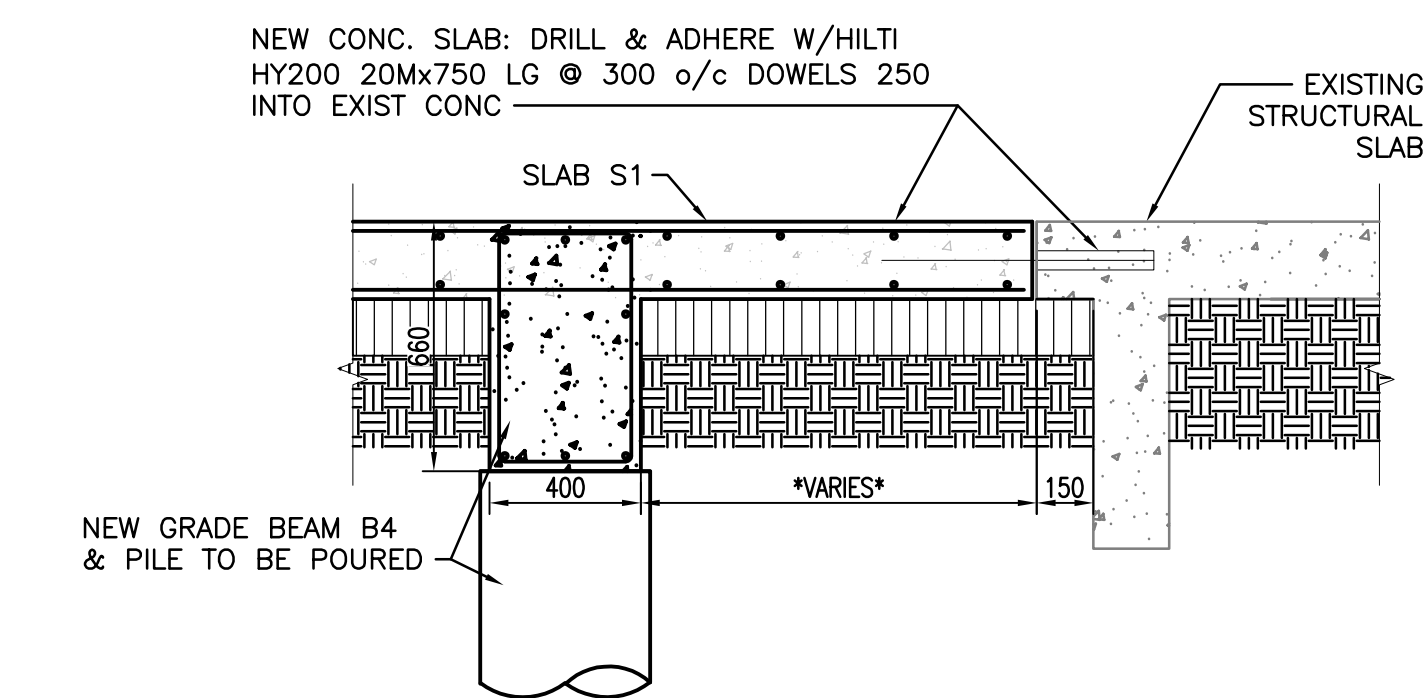

L SECTION
 S-302 1:20

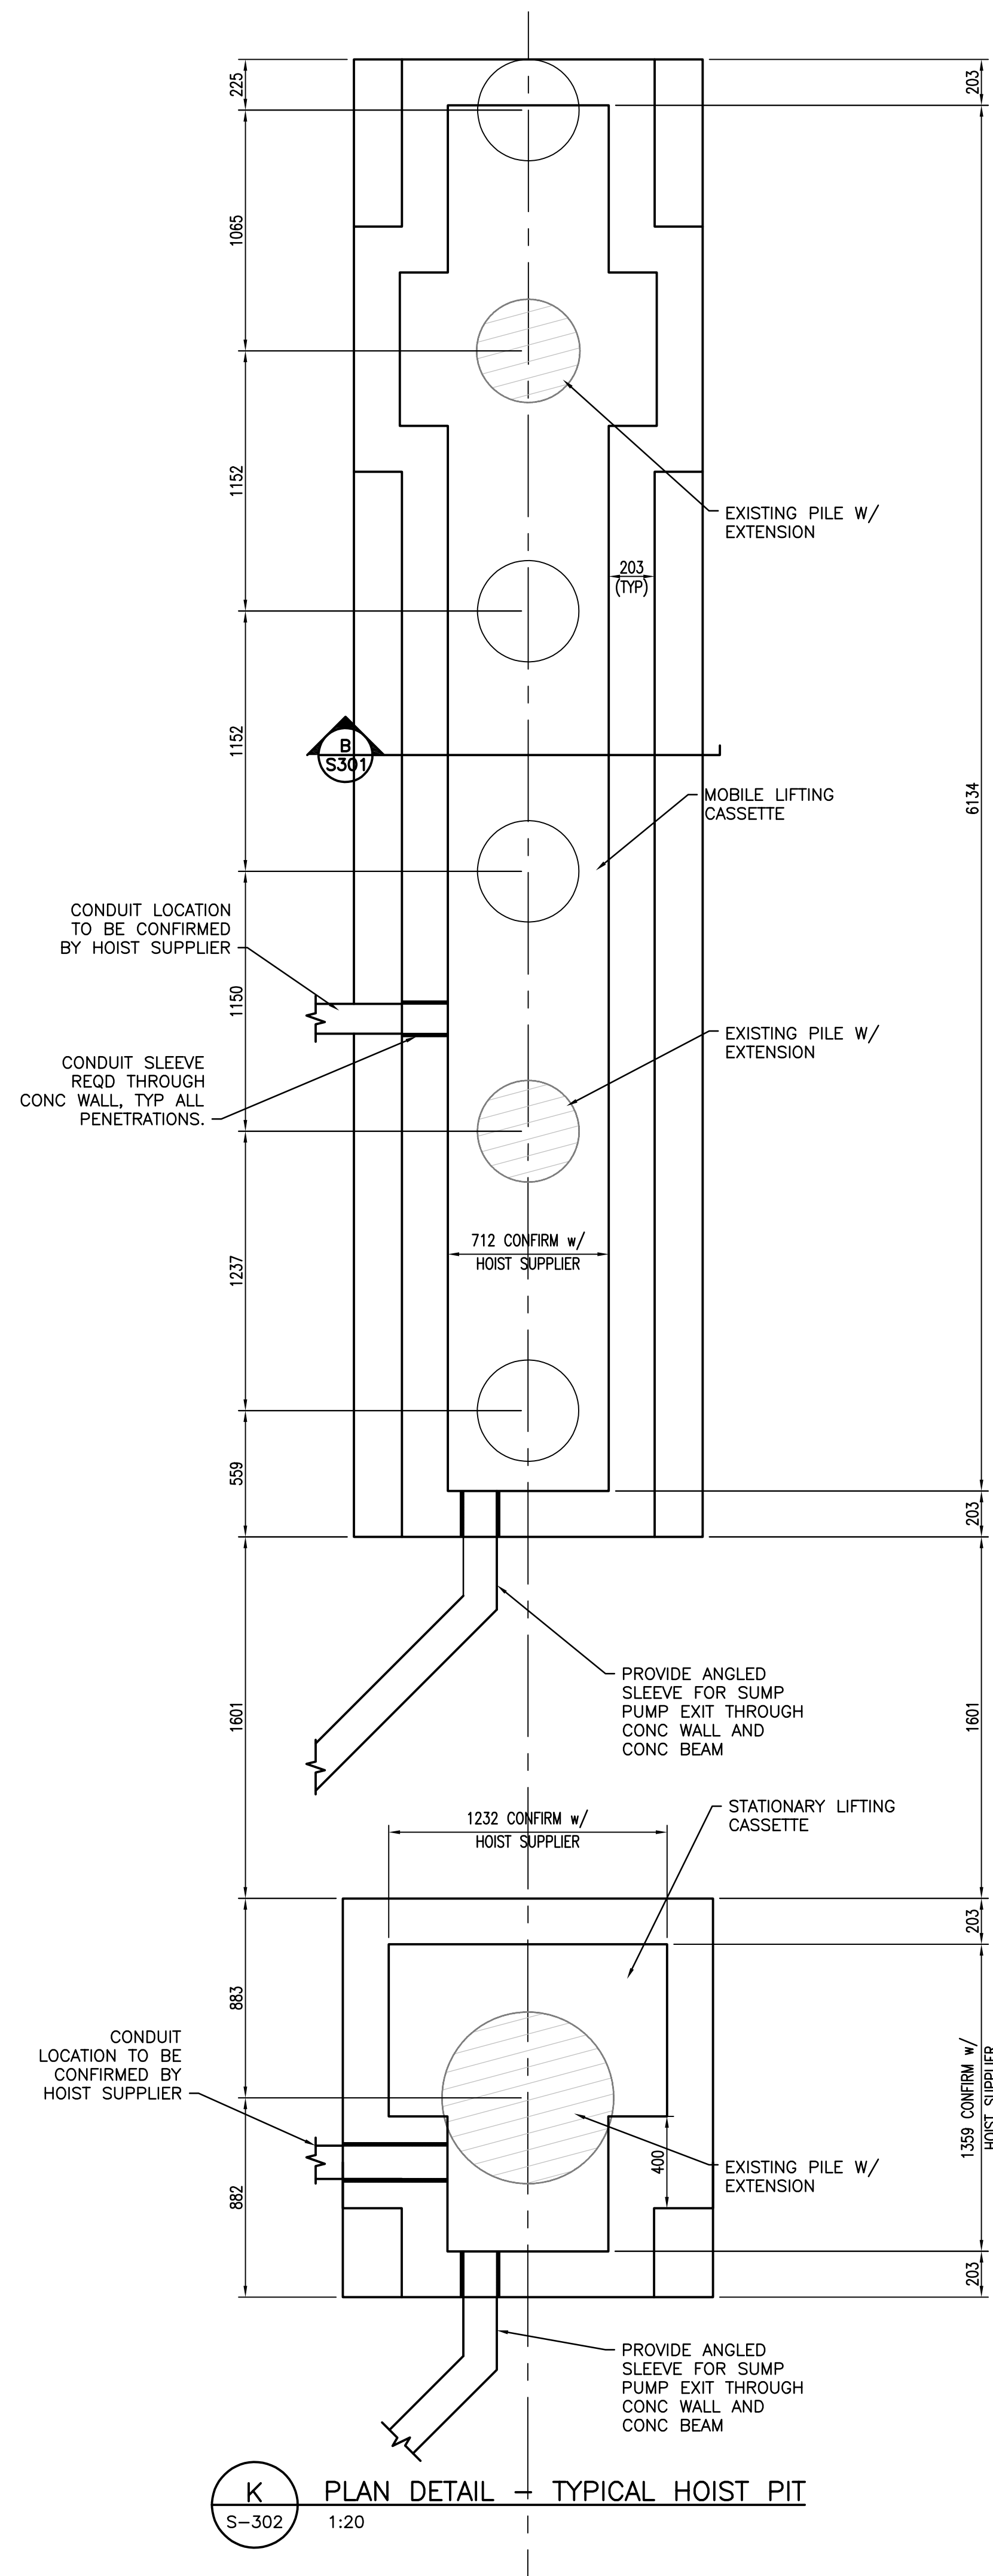

K PLAN DETAIL - TYPICAL HOIST PIT
 S-302 1:20