


MATERIAL NOTES

1. ALL WORK TO CONFORM TO CURRENT CITY OF WINNIPEG STANDARD CONSTRUCTION SPECIFICATIONS AND DETAILS UNLESS OTHERWISE NOTED.
2. DIMENSIONS ARE IN METERS UNLESS OTHERWISE NOTED.
3. DO NOT SCALE DRAWING.
4. PROTECT EXISTING TREES TO REMAIN, TYP.

LEGEND

- ① Supply and Install Granular Pathway and Pad, as per SCD-646 (Grey Area 320 sm)
- ② Supply & Install New 24' X 24' Picnic Shelter Incl. Piles and Permits. Confirm Location with Contract Administrator Prior to Installation.
- ③ Supply & Install Topsoil and Sod, as per SD-243, CW3510 and CW3540 (Green Hatch Area, 490 sm)
- ④ Supply & Install Tache Bench (2)
- ⑤ Supply & Install Picnic Table (1)
- ⑥ Supply & Install Accessible Picnic Table (1)
- ⑦ Existing Granular Pathway to Remain

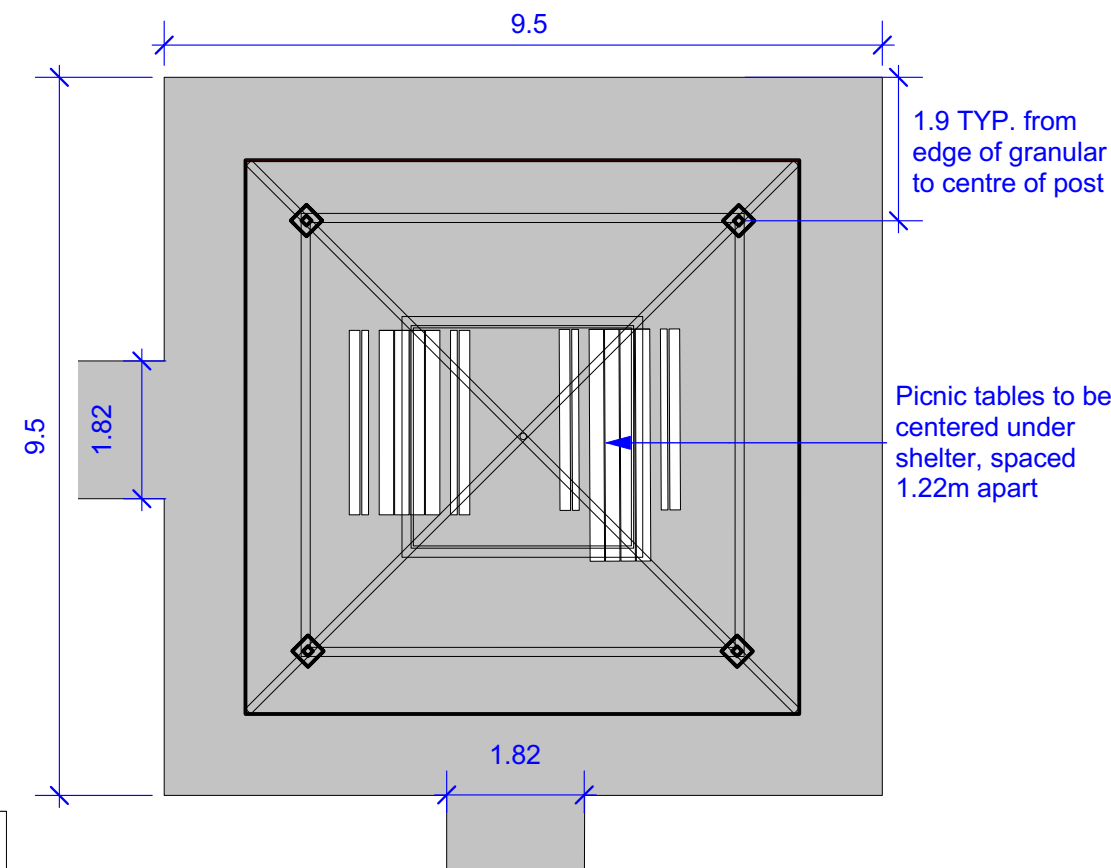

① Shelter & Picnic Table Layout
Scale: 1:100

LEGEND

- SM--- Sewer Main
- WM--- Water Main
- Property Line
- Existing Trees

CONTRACTOR TO CONFIRM ALL DIMENSIONS AND REPORT ANY DISCREPANCIES TO CONTRACT ADMINISTRATOR PRIOR TO CONSTRUCTION. LOCATION OF UNDERGROUND STRUCTURES AS SHOWN ARE BASED ON THE BEST INFORMATION AVAILABLE BUT NO GUARANTEE IS GIVEN THAT ALL EXISTING UTILITIES ARE SHOWN OR THAT THE GIVEN LOCATIONS ARE EXACT. CONFIRMATION OF EXISTENCE AND EXACT LOCATION OF ALL SERVICES MUST BE OBTAINED FROM THE INDIVIDUAL UTILITIES BEFORE PROCEEDING WITH CONSTRUCTION.

Winnipeg
THE CITY OF WINNIPEG
Planning, Property and Development Department
Planning and Land Use Division
Unit 15 - 30 Fort Street, Winnipeg, MB, (R3C 4X5)

DESIGNED BY	CHECKED BY	DL	MANAGER, PARK AND OPEN SPACES	DATE
DRAWN BY	MA	APPROVED BY		
HORIZ. SCALE	1:300			
VERT. SCALE				
DATE	November 2024		MANAGER, PLANNING AND LAND USE DIVISION	DATE

DRAWING TITLE	DRAWING NO.
Harrow Park	
Wading Pool Decommissioning & New Shade Shelter	H.14 - E
Materials & Layout	BID OPPORTUNITY NO.
SITE ADDRESS 1000 Fleet St.	951-2024