


# COLLEGE AVENUE

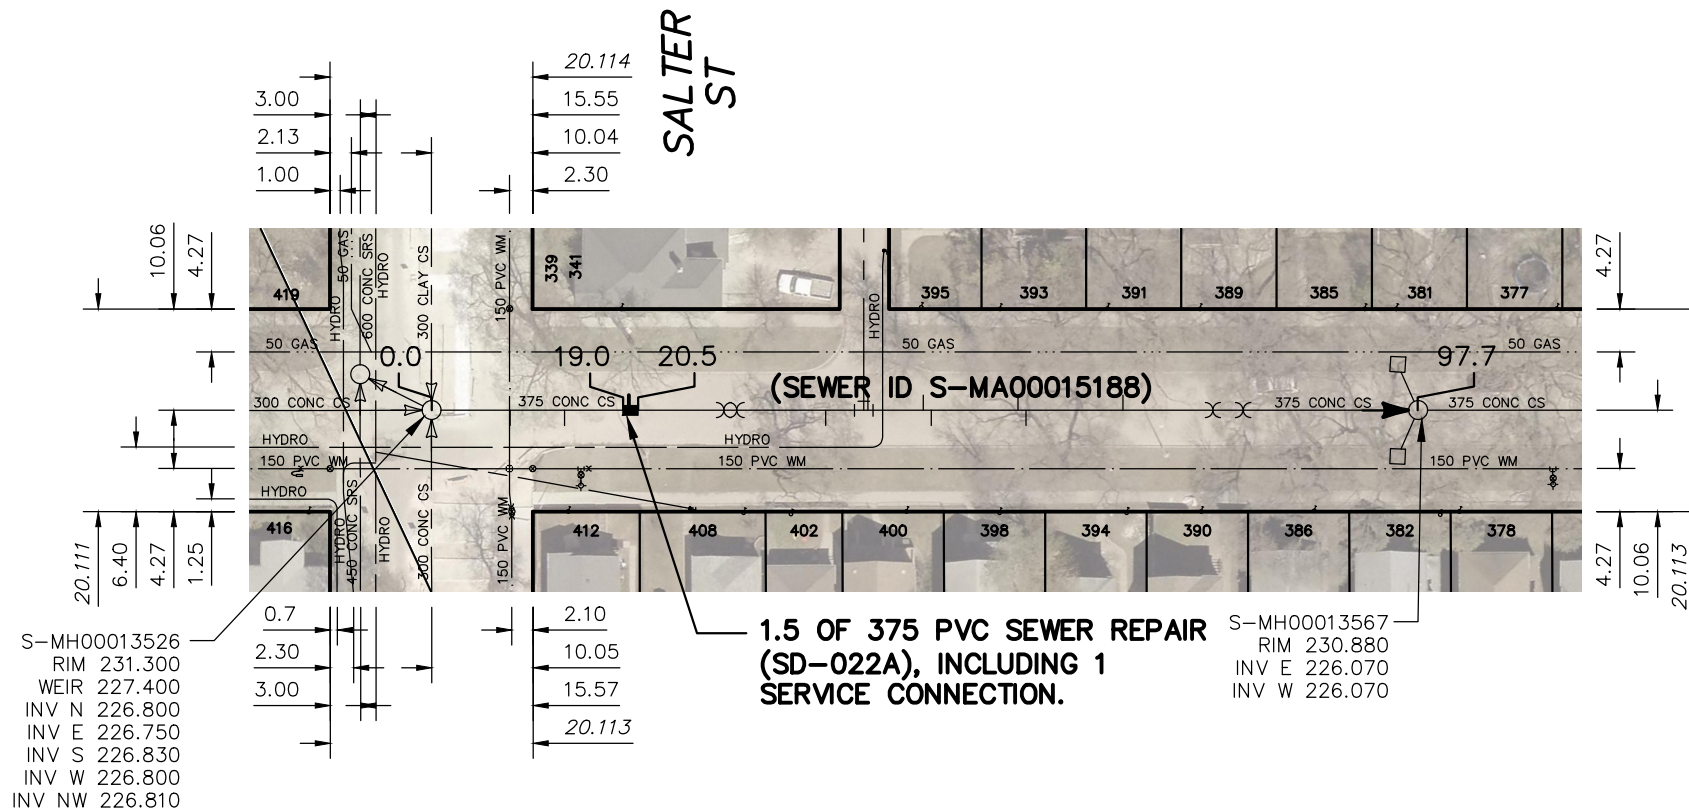

SEWER JUNCTION INFORMATION FROM SEWER VIDEO INSPECTION		
SEWER ID S-MA00015188		
DISTANCE FROM MH ID S-MH00013526		
DISTANCE	DIAMETER	CLOCK
7.8	150	2
13.2	150	2
19.6	200	10
39.1	150	2
43.3	250	10
48.8	150	11
49.6	150	2
58.2	150	10
59.0	150	2
68.6	150	10
69.5	150	2
79.0	150	10
79.8	150	2
90.0	150	2

S-MH00013526  
RIM 231.300  
WEIR 227.400  
INV N 226.800  
INV E 226.750  
INV S 226.830  
INV W 226.800  
INV NW 226.810

**1.5 OF 375 PVC SEWER REPAIR (SD-022A), INCLUDING 1 SERVICE CONNECTION.**

S-MH00013567  
RIM 230.880  
INV E 226.070  
INV W 226.070

### WARNING

IF POWER EQUIPMENT OR EXPLOSIVES ARE TO BE USED FOR EXCAVATION ON THIS PROJECT THE CONTRACTOR MUST:


- 1) NOTIFY THE GAS COMPANY OF THE PROPOSED LOCATION OF EXCAVATION.
- 2) TAKE PRECAUTION TO AVOID DAMAGE TO GAS COMPANY INSTALLATIONS.

SEE PROVINCIAL REGULATION 210/72 FOR DETAILS

**FOR INDEX SEE 13387**

### METRIC

WHOLE NUMBERS INDICATE MILLIMETRES  
DECIMALIZED NUMBERS INDICATE METRES

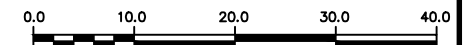

### LOCATION APPROVED UNDERGROUND STRUCTURES


SUPV. U/G STRUCTURES COMMITTEE DATE

#### NOTE:

LOCATION OF UNDERGROUND STRUCTURES AS SHOWN ARE BASED ON THE BEST INFORMATION AVAILABLE BUT NO GUARANTEE IS GIVEN THAT ALL EXISTING UTILITIES ARE SHOWN OR THAT THE GIVEN LOCATIONS ARE EXACT. CONFIRMATION OF EXISTENCE AND EXACT LOCATION OF ALL SERVICES MUST BE OBTAINED FROM THE INDIVIDUAL UTILITIES BEFORE PROCEEDING WITH CONSTRUCTION.

B.M. ELEV.	NO.	ISSUED FOR TENDER	REVISIONS	DATE	BY
	00	ISSUED FOR TENDER		2024/11/28	SC

DESIGNED BY	RG	CHECKED BY	SC
DRAWN BY	AJ	APPROVED BY	SC
SCALE:		RELEASED FOR CONSTRUCTION	
HORIZONTAL	1:750		
VERTICAL			
DATE	2024 11 28	DATE	

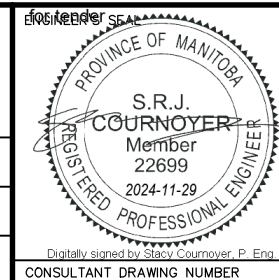

## THE CITY OF WINNIPEG

### WATER AND WASTE DEPARTMENT ENGINEERING DIVISION

**2024 SEWER RENEWALS  
and EXTERNAL POINT REPAIRS  
COLLEGE AVENUE  
MH AT SALTER STREET TO  
MH E OF SALTER STREET**

SHEET **8** OF **33**  
CITY DRAWING NUMBER

**13393**

PLOT DATE: 2024 11 28

BID OPPORTUNITY: 968-2024  
CONTRACT NUMBER: 7

FILE PATH: R:\DRAWINGS\SEWER\2024 RENEWALS\968-2024 Cont #7\CONSTRUCTION DWGS\  
FILE NAME: COLLEGE AVE \_S-MA00015188.dwg