


KAVANAGH STREET

ARCHIBALD ST



1.0 OF 300 PVC SEWER REPAIR (SD-022A) INCLUDING 2 SERVICE CONNECTION.

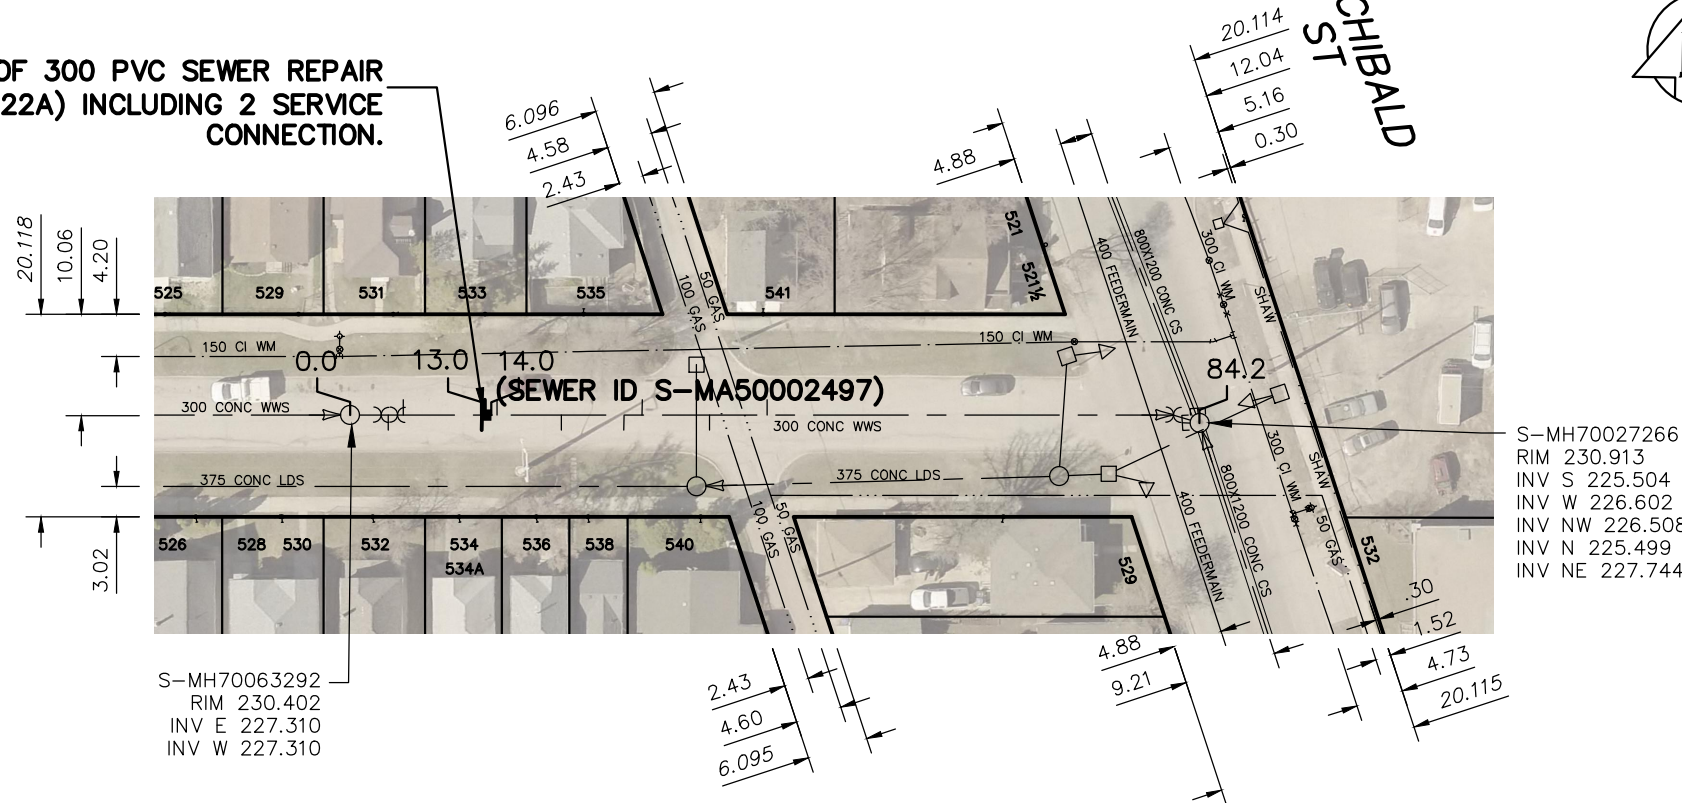

SEWER JUNCTION INFORMATION FROM SEWER VIDEO INSPECTION		
SEWER ID S-MA50002497		
DISTANCE FROM MH ID S-MH50002104		
DISTANCE	DIAMETER	CLOCK
3.8	200	2
5.3	150	10
13.1	150	2
13.4	150	10
14.6	150	10
21.0	150	2
27.2	150	2
29.0	150	10
35.7	150	2
41.4	150	10

S-MH70027266
RIM 230.913
INV S 225.504
INV W 226.602
INV NW 226.508
INV N 225.499
INV NE 227.744

S-MH70063292
RIM 230.402
INV E 227.310
INV W 227.310

WARNING

IF POWER EQUIPMENT OR EXPLOSIVES ARE TO BE USED FOR EXCAVATION ON THIS PROJECT THE CONTRACTOR MUST:

- 1) NOTIFY THE GAS COMPANY OF THE PROPOSED LOCATION OF EXCAVATION.
- 2) TAKE PRECAUTION TO AVOID DAMAGE TO GAS COMPANY INSTALLATIONS.

SEE PROVINCIAL REGULATION 210/72 FOR DETAILS

FOR INDEX SEE 13387

METRIC
WHOLE NUMBERS INDICATE MILLIMETRES
DECIMALIZED NUMBERS INDICATE METRES

<p>LOCATION APPROVED UNDERGROUND STRUCTURES</p> <p>SUPV. U/G STRUCTURES COMMITTEE DATE</p> <p>NOTE: LOCATION OF UNDERGROUND STRUCTURES AS SHOWN ARE BASED ON THE BEST INFORMATION AVAILABLE BUT NO GUARANTEE IS GIVEN THAT ALL EXISTING UTILITIES ARE SHOWN OR THAT THE GIVEN LOCATIONS ARE EXACT. CONFIRMATION OF EXISTENCE AND EXACT LOCATION OF ALL SERVICES MUST BE OBTAINED FROM THE INDIVIDUAL UTILITIES BEFORE PROCEEDING WITH CONSTRUCTION.</p>	<p>B.M. ELEV.</p> <table border="1" style="width:100%; height: 100px;"> <tr><td> </td><td> </td><td> </td><td> </td></tr> <tr><td> </td><td> </td><td> </td><td> </td></tr> <tr><td> </td><td> </td><td> </td><td> </td></tr> <tr><td> </td><td> </td><td> </td><td> </td></tr> <tr><td> </td><td> </td><td> </td><td> </td></tr> <tr><td> </td><td> </td><td> </td><td> </td></tr> <tr><td> </td><td> </td><td> </td><td> </td></tr> <tr><td> </td><td> </td><td> </td><td> </td></tr> <tr><td> </td><td> </td><td> </td><td> </td></tr> <tr><td> </td><td> </td><td> </td><td> </td></tr> <tr><td> </td><td> </td><td> </td><td> </td></tr> </table>	<table border="1" style="width:100%;"> <tr> <td>DESIGNED BY</td> <td>RG</td> <td>CHECKED BY</td> <td>SC</td> </tr> <tr> <td>DRAWN BY</td> <td>AJ</td> <td>APPROVED BY</td> <td>SC</td> </tr> <tr> <td>SCALE:</td> <td></td> <td>RELEASED FOR CONSTRUCTION</td> <td></td> </tr> <tr> <td>HORIZONTAL</td> <td>1:750</td> <td></td> <td></td> </tr> <tr> <td>VERTICAL</td> <td></td> <td></td> <td></td> </tr> <tr> <td>DATE</td> <td>2024 11 28</td> <td>DATE</td> <td></td> </tr> </table> <p>PLOT DATE: 2024 11 28</p>	DESIGNED BY	RG	CHECKED BY	SC	DRAWN BY	AJ	APPROVED BY	SC	SCALE:		RELEASED FOR CONSTRUCTION		HORIZONTAL	1:750			VERTICAL				DATE	2024 11 28	DATE		<p>CONSULTANT DRAWING NUMBER</p> <p style="font-size: small;">Digitally signed by Stacy Cournoyer, P. Eng.</p>	<p>THE CITY OF WINNIPEG WATER AND WASTE DEPARTMENT ENGINEERING DIVISION</p> <p>2024 SEWER RENEWALS and EXTERNAL POINT REPAIRS KAVANAGH STREET MH AT ARCHIBALD AVENUE TO 1ST MH W OF ARCHIBALD AVENUE</p>	<p>SHEET 17 OF 33</p> <p>CITY DRAWING NUMBER</p> <p style="font-size: 2em;">13402</p>
DESIGNED BY	RG	CHECKED BY	SC	
DRAWN BY	AJ	APPROVED BY	SC	
SCALE:		RELEASED FOR CONSTRUCTION	
HORIZONTAL	1:750	
VERTICAL	
DATE	2024 11 28	DATE	