




# McMICKEN STREET

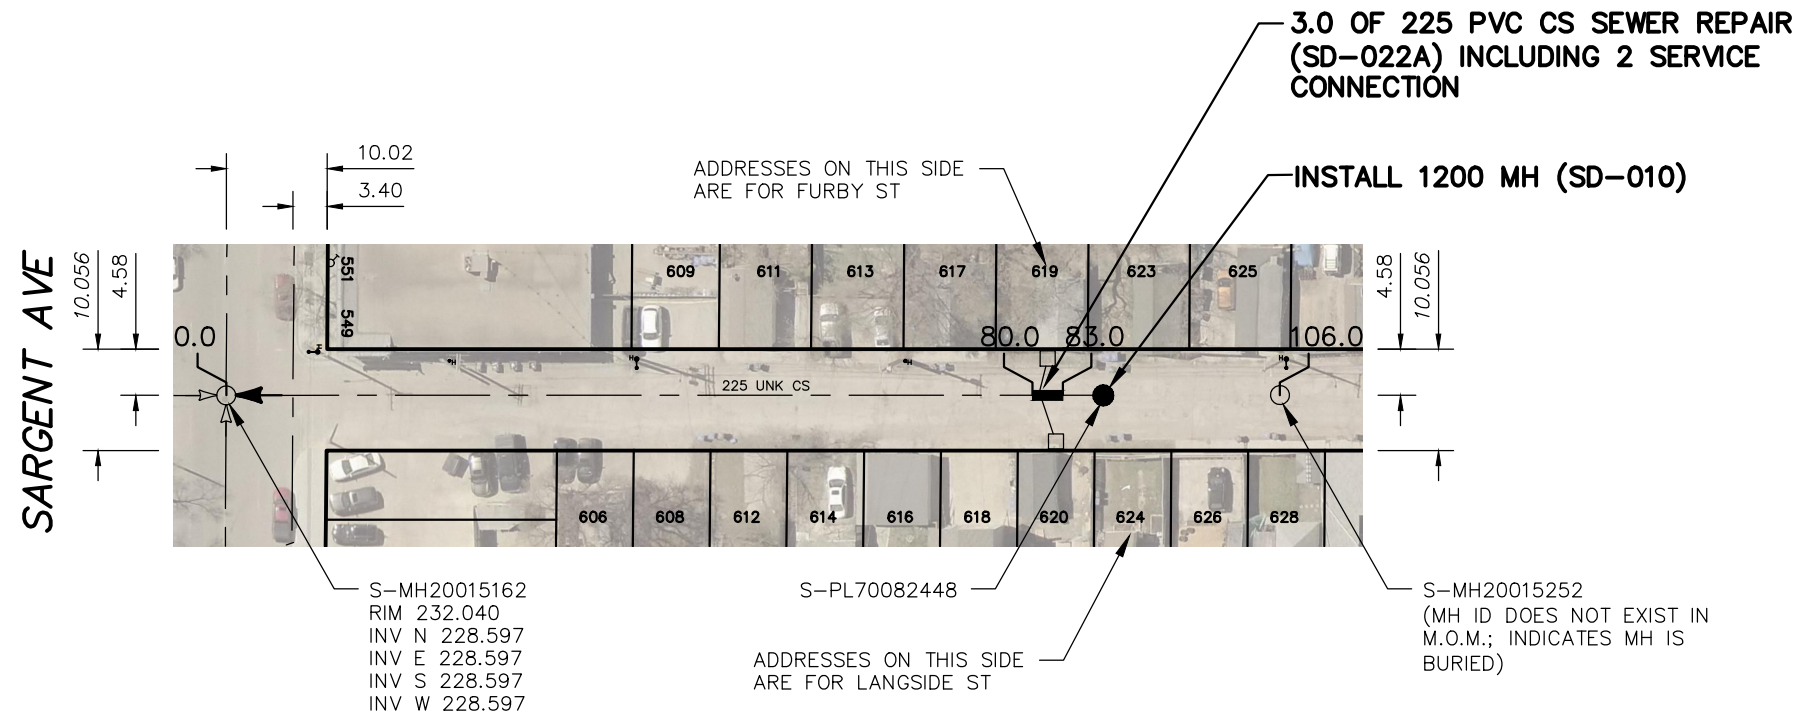

|  |          |       |
|--|----------|-------|
| SEWER JUNCTION INFORMATION FROM SEWER VIDEO INSPECTION |          |       |
| SEWER ID S-MA20016866                                  |          |       |
| DISTANCE FROM MH ID S-MH20015162                       | DIAMETER | CLOCK |
| *** NO SERVICE JUNCTIONS ***                           |          |       |
| **** REVERSAL REQUIRED ****                            |          |       |

### WARNING

IF POWER EQUIPMENT OR EXPLOSIVES ARE TO BE USED FOR EXCAVATION ON THIS PROJECT THE CONTRACTOR MUST:


- 1) NOTIFY THE GAS COMPANY OF THE PROPOSED LOCATION OF EXCAVATION.
- 2) TAKE PRECAUTION TO AVOID DAMAGE TO GAS COMPANY INSTALLATIONS.

SEE PROVINCIAL REGULATION 210/72 FOR DETAILS

FOR INDEX SEE 13387

### METRIC

WHOLE NUMBERS INDICATE MILLIMETRES  
DECIMALIZED NUMBERS INDICATE METRES

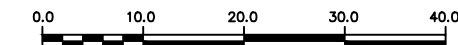

### LOCATION APPROVED UNDERGROUND STRUCTURES

SUPV. U/G STRUCTURES COMMITTEE DATE

NOTE:

LOCATION OF UNDERGROUND STRUCTURES AS SHOWN ARE BASED ON THE BEST INFORMATION AVAILABLE BUT NO GUARANTEE IS GIVEN THAT ALL EXISTING UTILITIES ARE SHOWN OR THAT THE GIVEN LOCATIONS ARE EXACT. CONFIRMATION OF EXISTENCE AND EXACT LOCATION OF ALL SERVICES MUST BE OBTAINED FROM THE INDIVIDUAL UTILITIES BEFORE PROCEEDING WITH CONSTRUCTION.

| B.M. ELEV. | NO. | REVISIONS         | DATE       | BY |
|------------|-----|-------------------|------------|----|
|            | 00  | ISSUED FOR TENDER | 2024/11/28 | SC |

|             |            |                           |    |
|-------------|------------|---------------------------|----|
| DESIGNED BY | RG         | CHECKED BY                | SC |
| DRAWN BY    | AOM        | APPROVED BY               | SC |
| SCALE:      |            | RELEASED FOR CONSTRUCTION |    |
| HORIZONTAL  | 1:750      |                           |    |
| VERTICAL    |            |                           |    |
| DATE        | 2024 11 28 | DATE                      |    |

PROVINCE OF MANITOBA  
S.R.J. COURNOYER  
Member  
22699  
2024-11-29  
REGISTERED PROFESSIONAL ENGINEER  
Digitally signed by S.R.J. Cournoyer, P. Eng  
CONSULTANT DRAWING NUMBER  
-



## THE CITY OF WINNIPEG

WATER AND WASTE DEPARTMENT  
ENGINEERING DIVISION

2024 SEWER RENEWALS  
and EXTERNAL POINT REPAIRS  
**McMICKEN STREET**  
MH AT SARGENT AVENUE TO  
1ST MH N OF SARGENT AVENUE

SHEET 23 OF 33  
CITY DRAWING NUMBER

13409

PLOT DATE: 2024 11 28

BID OPPORTUNITY: 968-2024  
CONTRACT NUMBER: 7

FILE PATH: R:\DRAWINGS\SEWER\2024 RENEWALS\968-2024 Cont #7\CONSTRUCTION DWGS\  
FILE NAME: McMICKEN ST\_S-MA20016866.dwg