
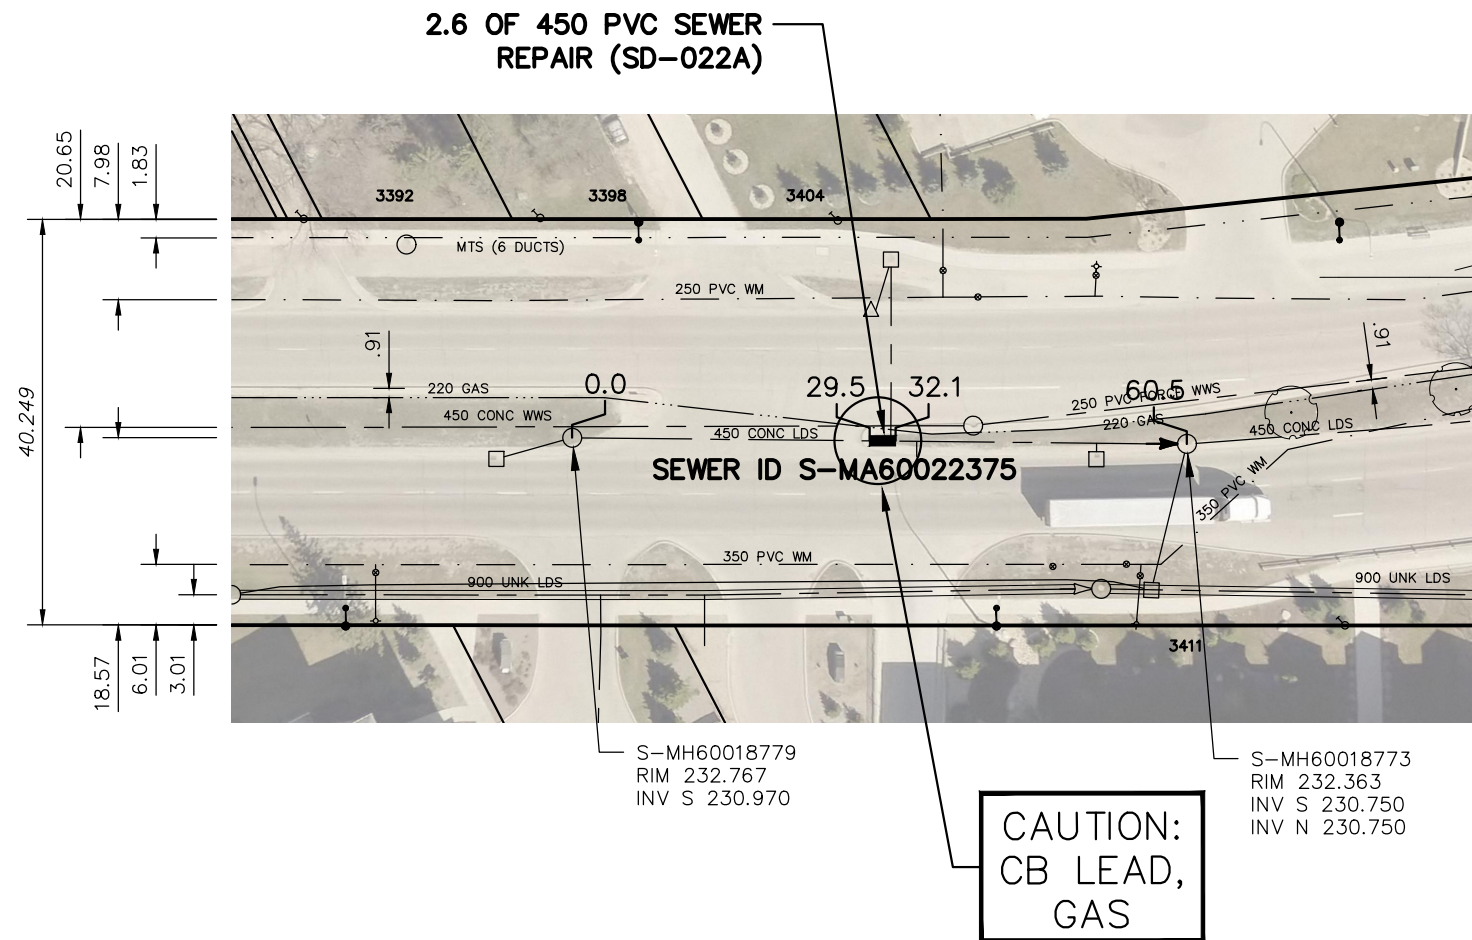


# PEMBINA HIGHWAY (CL)

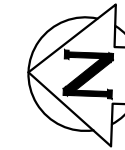

SEWER JUNCTION INFORMATION FROM SEWER VIDEO INSPECTION		
SEWER ID S-MA60022375		
DISTANCE FROM MH ID S-MH60018779		
DISTANCE	DIAMETER	CLOCK
32.4	250	9


**WARNING**

IF POWER EQUIPMENT OR EXPLOSIVES ARE TO BE USED FOR EXCAVATION ON THIS PROJECT THE CONTRACTOR MUST:

- 1) NOTIFY THE GAS COMPANY OF THE PROPOSED LOCATION OF EXCAVATION.
- 2) TAKE PRECAUTION TO AVOID DAMAGE TO GAS COMPANY INSTALLATIONS.

SEE PROVINCIAL REGULATION 210/72 FOR DETAILS

**FOR INDEX SEE 13887**

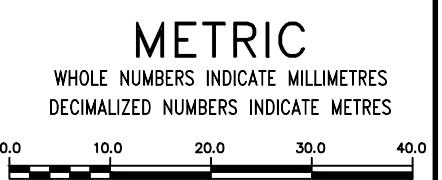

LOCATION APPROVED UNDERGROUND STRUCTURES  SUPV. U/G STRUCTURES COMMITTEE _____ DATE _____  NOTE: LOCATION OF UNDERGROUND STRUCTURES AS SHOWN ARE BASED ON THE BEST INFORMATION AVAILABLE BUT NO GUARANTEE IS GIVEN THAT ALL EXISTING UTILITIES ARE SHOWN OR THAT THE GIVEN LOCATIONS ARE EXACT. CONFIRMATION OF EXISTENCE AND EXACT LOCATION OF ALL SERVICES MUST BE OBTAINED FROM THE INDIVIDUAL UTILITIES BEFORE PROCEEDING WITH CONSTRUCTION.	B.M. ELEV.			DESIGNED BY: RG CHECKED BY: SC  DRAWN BY: AOM APPROVED BY: SC  SCALE: HORIZONTAL 1:750 VERTICAL RELEASED FOR CONSTRUCTION DATE: 2024 11 28 CONSULTANT DRAWING NUMBER: -		<p><b>THE CITY OF WINNIPEG</b>                  WATER AND WASTE DEPARTMENT                  ENGINEERING DIVISION</p> <p>2024 SEWER RENEWALS                  and EXTERNAL POINT REPAIRS  <b>PEMBINA HIGHWAY (CL)</b>                  2ND MH N OF DUCHARME AVENUE TO                  1ST MH N OF DUCHARME AVENUE</p>	SHEET 25 OF 33 CITY DRAWING NUMBER 13411	
	00	ISSUED FOR TENDER	2024/11/28					SC
	NO.	REVISIONS	DATE					BY
	PLOT DATE: 2024 11 28							