




YOUNG STREET

BROADWAY AVE

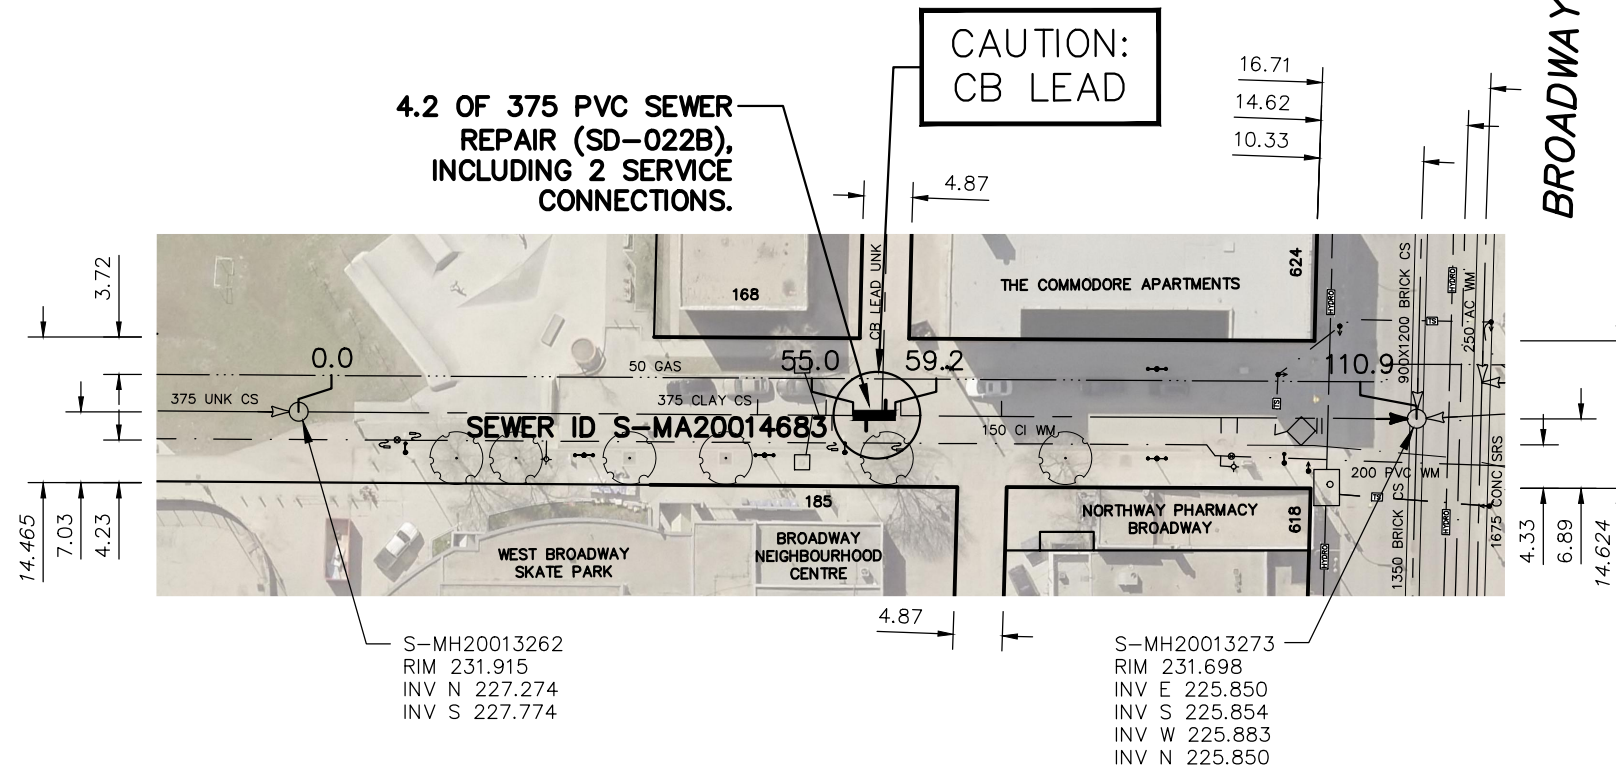

| SEWER JUNCTION INFORMATION FROM SEWER VIDEO INSPECTION | | |
|--|----------|-------|
| SEWER ID S-MA20014683 | | |
| DISTANCE FROM MH ID S-MH20013273 | | |
| DISTANCE | DIAMETER | CLOCK |
| 9.4 | 150 | 12 |
| 9.9 | 150 | 11 |
| 17.8 | 150 | 11 |
| 19.4 | 150 | 12 |
| 41.2 | 150 | 1 |
| 51.2 | 150 | 1 |
| 52.7 | 250 | 2 |
| 54.6 | 150 | 10 |
| 58.0 | 250 | 11 |
| 58.6 | 250 | 2 |
| 65.4 | 250 | 1 |
| ** REVERSAL REQUIRED ** | | |

WARNING

IF POWER EQUIPMENT OR EXPLOSIVES ARE TO BE USED FOR EXCAVATION ON THIS PROJECT THE CONTRACTOR MUST:


- 1) NOTIFY THE GAS COMPANY OF THE PROPOSED LOCATION OF EXCAVATION.
- 2) TAKE PRECAUTION TO AVOID DAMAGE TO GAS COMPANY INSTALLATIONS.

SEE PROVINCIAL REGULATION 210/72 FOR DETAILS

FOR INDEX SEE 13387

METRIC

WHOLE NUMBERS INDICATE MILLIMETRES
DECIMALIZED NUMBERS INDICATE METRES

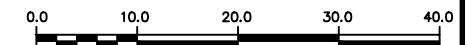

LOCATION APPROVED UNDERGROUND STRUCTURES

SUPV. U/G STRUCTURES COMMITTEE DATE

NOTE:

LOCATION OF UNDERGROUND STRUCTURES AS SHOWN ARE BASED ON THE BEST INFORMATION AVAILABLE BUT NO GUARANTEE IS GIVEN THAT ALL EXISTING UTILITIES ARE SHOWN OR THAT THE GIVEN LOCATIONS ARE EXACT. CONFIRMATION OF EXISTENCE AND EXACT LOCATION OF ALL SERVICES MUST BE OBTAINED FROM THE INDIVIDUAL UTILITIES BEFORE PROCEEDING WITH CONSTRUCTION.

| B.M. ELEV. | NO. | ISSUED FOR TENDER | DATE | BY |
|------------|-----|-------------------|------------|----|
| | 00 | ISSUED FOR TENDER | 2024/11/28 | SC |
| | | REVISIONS | DATE | BY |

| | | | |
|-------------|------------|---------------------------|----|
| DESIGNED BY | RG | CHECKED BY | SC |
| DRAWN BY | AOM | APPROVED BY | SC |
| SCALE: | | RELEASED FOR CONSTRUCTION | |
| HORIZONTAL | 1:750 | | |
| VERTICAL | | | |
| DATE | 2024 11 28 | DATE | |

ENGINEER'S SEAL

Digitally signed by Stacy Cournoyer, P. Eng.

CONSULTANT DRAWING NUMBER

-

THE CITY OF WINNIPEG
WATER AND WASTE DEPARTMENT
ENGINEERING DIVISION

2024 SEWER RENEWALS
and EXTERNAL POINT REPAIRS
YOUNG STREET
4TH MH N OF BALMORAL STREET TO
TO MH AT BROADWAY

SHEET 33 OF 33
CITY DRAWING NUMBER

13419

PLOT DATE: 2024 11 28

BID OPPORTUNITY: 968-2024
CONTRACT NUMBER: 7

FILE PATH: R:\DRAWINGS\SEWER\2024 RENEWALS\968-2024 Cont #7\CONSTRUCTION DWGS\
FILE NAME: YOUNG_ST_S-MA20014683.dwg