

GRADING LEGEND

 \leftarrow

SUB-SURFACE DRAINAGE% SLOPEPATTERN, INSTALL AS PER

← % SLOPE % OF SLOPE AND RUN-OFF DIRECTION

MANUFACTURER'S

RECOMMENDATION

EXISTING CONDITIONS AND DEMOLITION KEYNOTE LEGEND

DEMOLITION KEYNOTES

GREYED OUT ITEMS (XX) BELOW ARE SHOWN ON DRAWING L1.1 TO BE REMOVED

1.1. EXISTING SIGNAGE, TURN OVER TO CITY OF WINNIPEG

- 1.2. CONCRETE PAD
- TO REMAIN (PROTECT DURING CONSTRUCTION)
- 2.1. EXISTING BIKE RACK AND CONCRETE PAD 2.2. EXISTING GARBAGE RECEPTACLES
- 2.3. TREE AND TREE PROTECTION ZONE
- TO BE REINSTALLED

3.1. EXISTING BICYCLE RACK

DRAWING KEYNOTE LEGEND

- CONSTRUCTION KEYNOTES
- GREYED OUT ITEMS (XX) BELOW ARE SHOWN ON DRAWING L1.1

HARDSCAPING


- 1.1. CONCRETE PAD, REFER TO CITY OF WINNIPEG SCD 663 1.2. RUBBER SURFACING, REFER TO DETAIL 2/L2.1 AND SPEC
- TYPE A: 50% IRON GREY 7011, 50% MEDIUM GREY 7037 TYPE B: TEAL 5018


TYPE C: PINK 4003 TYPE D: YELLOW 1012

- SOFTSCAPING
- 2.2. ENGINEERED WOOD FIBER SAFETY SURFACING C/W DRAINAGE, REFER TO CITY OF WINNIPEG SCD 650 AND SCD 651
- 2.3. ACCESSIBLE ENTRANCE C/W TIMBER EDGING, REFER TO DETAIL 1/L2.1 AND CITY OF WINNIPEG SCD 651C


SITE FURNISHING & PRE-MANUFACTURED

- 3.1. HIGH FIVE STOP SIGNAGE, REFER TO DETAIL 4, 5 AND 6/L2.1 AND SPEC
- 3.2. VERTICAL CARGO NET AND CLIMBING WALL, REFER TO SPEC 3.3. OVERHEAD LADDER, REFER TO SPEC 3.4. PLYOMETRIC BOXES, REFER TO SPEC
- TYPE A: 300mm HEIGHT TYPE B: 460mm HEIGHT
- 3.5. PARALLEL BARS, REFER TO SPEC
- 3.6. ROPE CLIMB, REFER TO SPEC 3.7. BOTTLE FILLING STATION, CENTRE FOUNTAIN ON CONCRETE PAD,
- REFER TO CIVIL AND SPEC 3.8. RELOCATED BICYCLE RACK

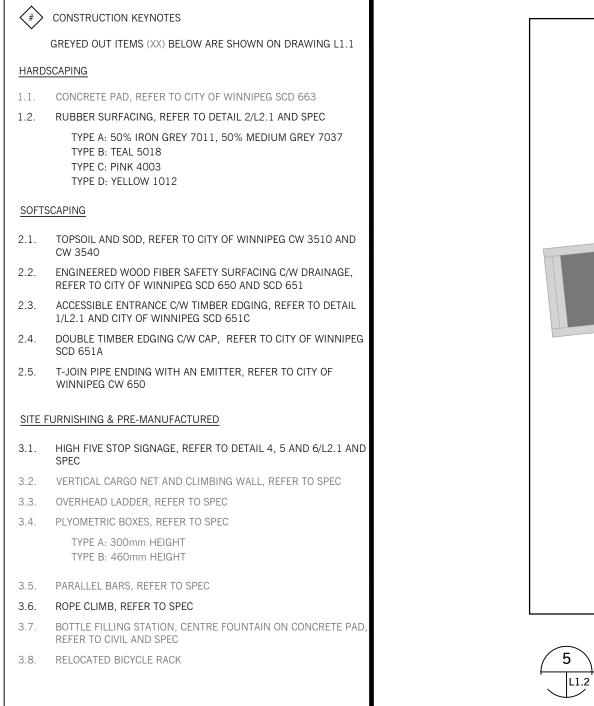

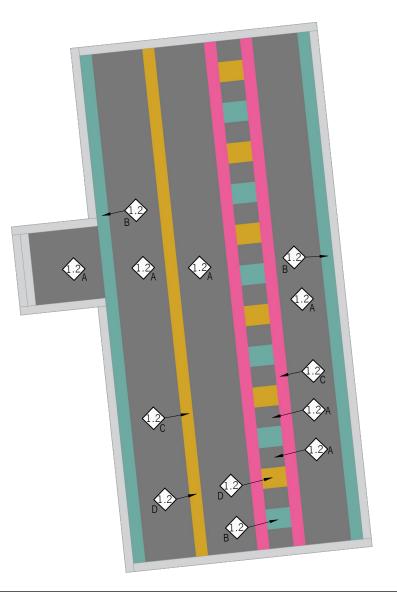



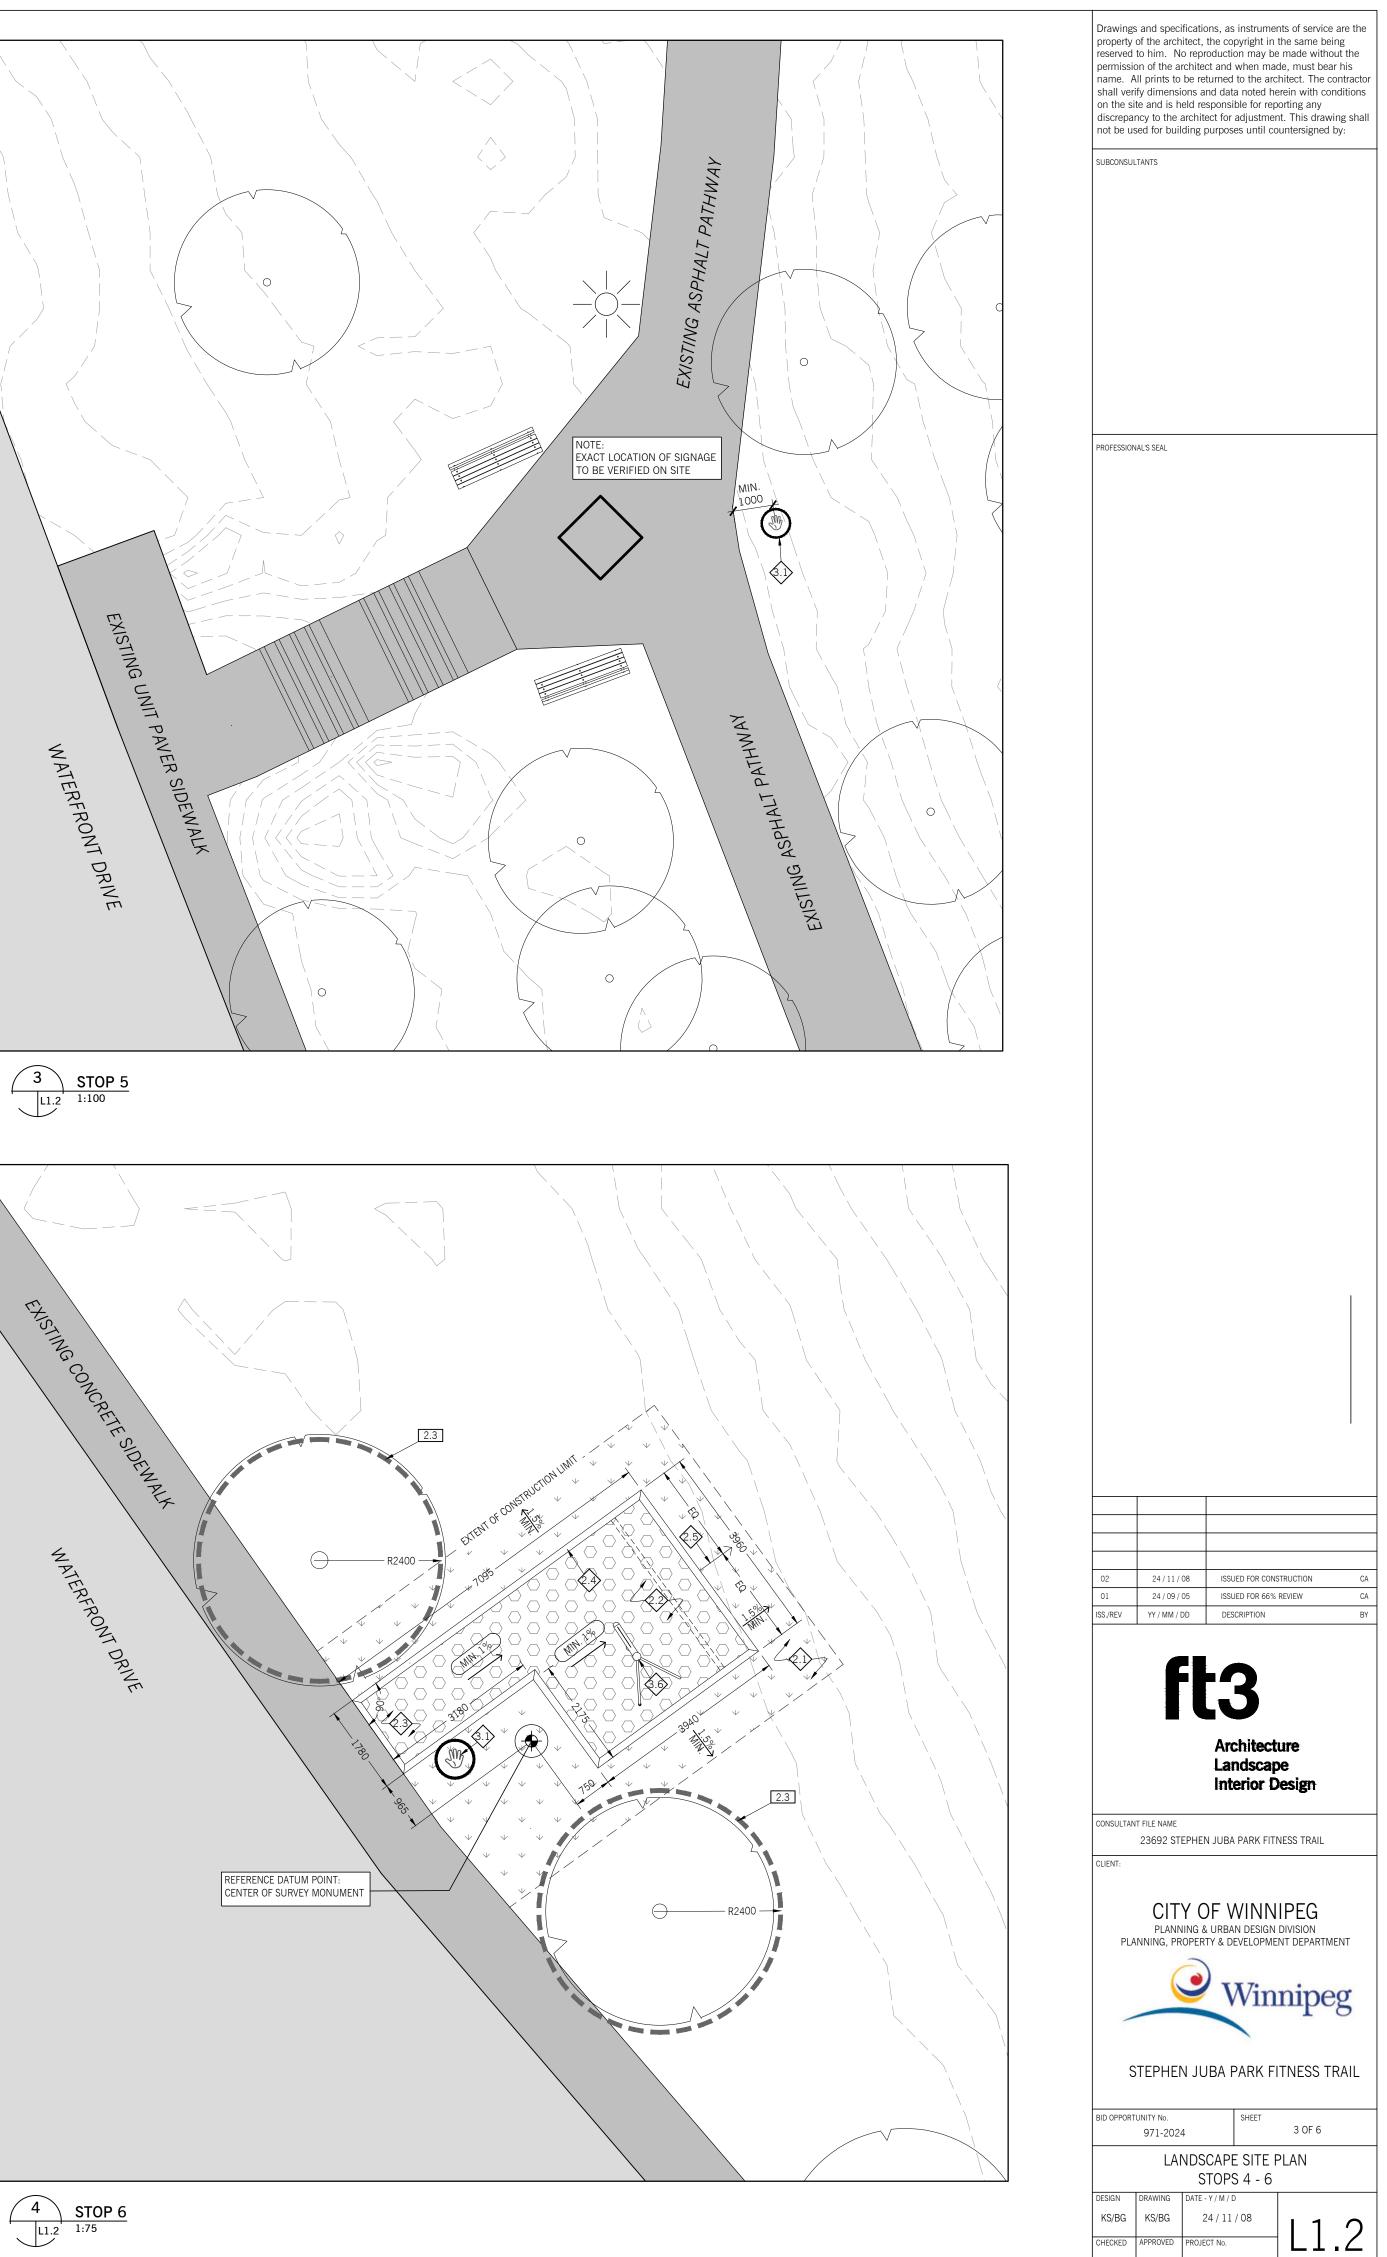

23.692

CA CA

