

Drawing Title:



Drawing No:

# Double Timber Edging with Cap At Accessible Entrance

## SCD-651C

### NOTES

1. DOUBLE TIMBER EDGING W/ CAP AS PER SCD-651A
2. GRANULAR PATHWAY AS PER SCD-646 OR ASPHALT PATHWAY AS PER SCD-648

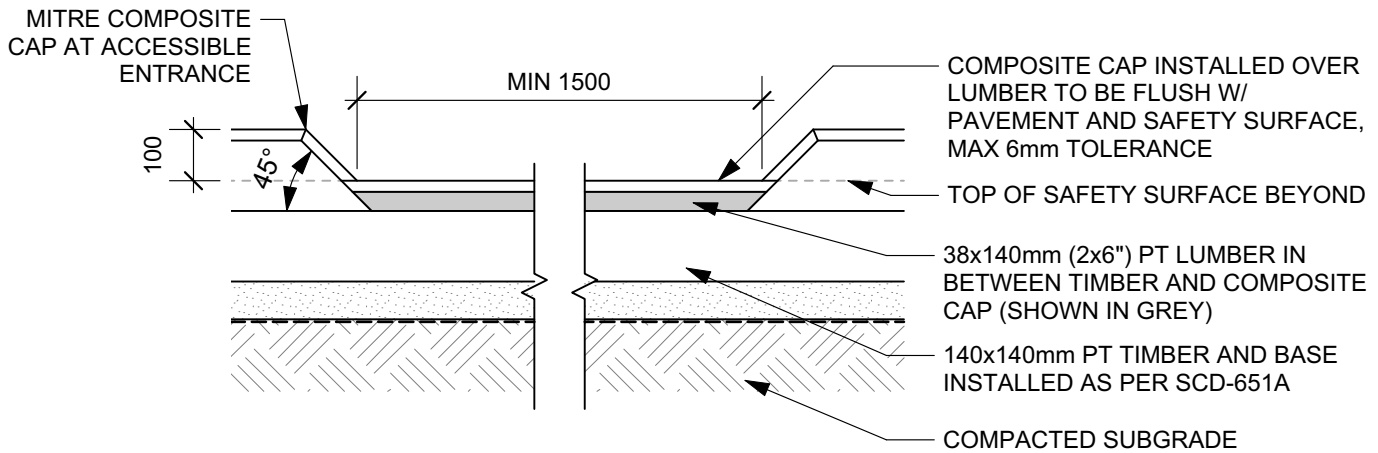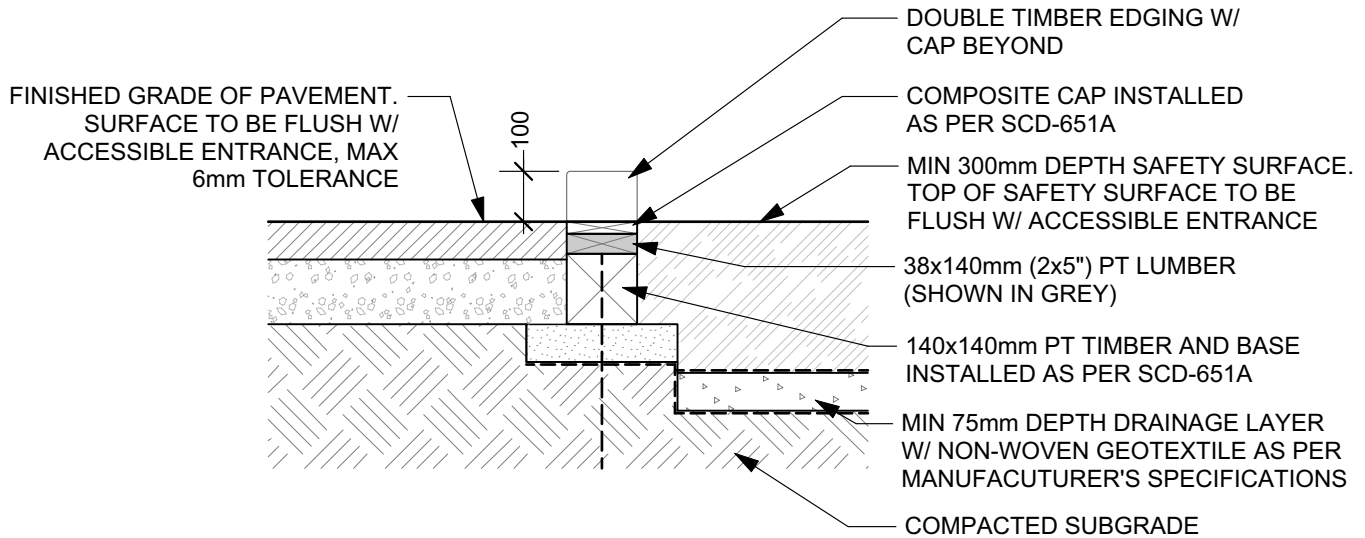

DIMENSIONS SHOWN ARE IN MILLIMETRES UNLESS OTHERWISE SPECIFIED

REVISION: 3  
 DATE: June 2024  
 SCALE: NTS  
 DRAWN BY: MG

The City of Winnipeg  
 Planning, Property and Development Department  
 Planning and Land Use Division  
 Unit 15 - 30 Fort Street, Winnipeg, MB, R3C 4X5

