

**General Notes**


1. CIP Concrete Pavement Works as per CW 3325
2. Sub-Grade, Sub Base & Base Coarse Construction as per CW 3110
3. Topsoil & Seed as per CW 3520 and CW 3540
4. Topsoil & Sod as per CW 3510 and CW 3540

Drawing Title:


**125mm (5") THICK REINFORCED CONCRETE PATH**

Drawing No:

**SCD-663**

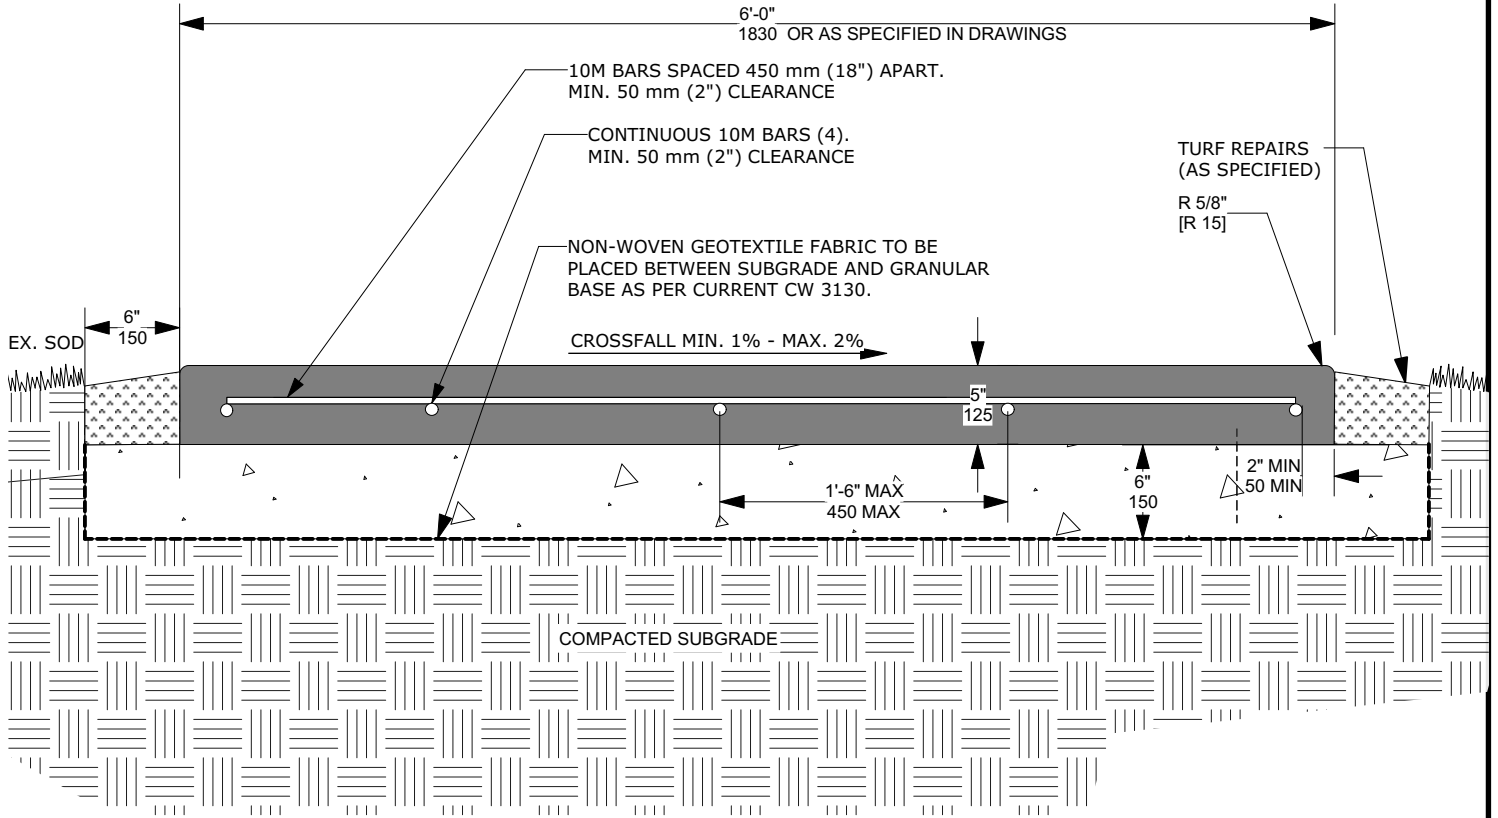

SIDEWALK SECTION

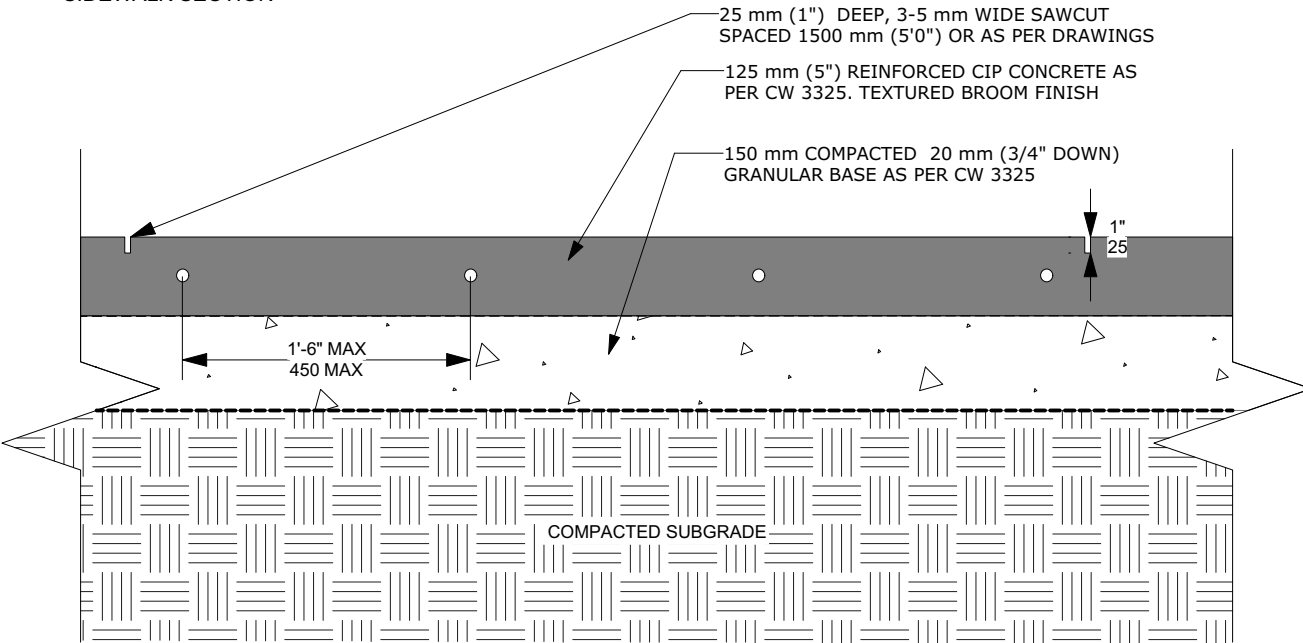

SIDEWALK PROFILE

DIMENSIONS SHOWN ARE IN MILLIMETRES UNLESS OTHERWISE SPECIFIED

REVISION: 0  
 DATE: July 18, 2019  
 SCALE: N.T.S.  
 DRAWN BY: IM/GZ

The City of Winnipeg  
 Planning, Property and Development Department  
 Planning and Land Use Division  
 Unit 15 - 30 Fort Street, Winnipeg, MB, R3C 4X5

