




ISO A1 - 594mm x 841mm
 3/24/2025 2:57 PM by Heppner, Alex
 3/24/2025 2:56 PM by aheppner
 Last Saved: 3/24/2025 2:56 PM by aheppner
 \\Ca0505-pj\ssd\01shared_projects\132500075-STR-DECK04.dwg

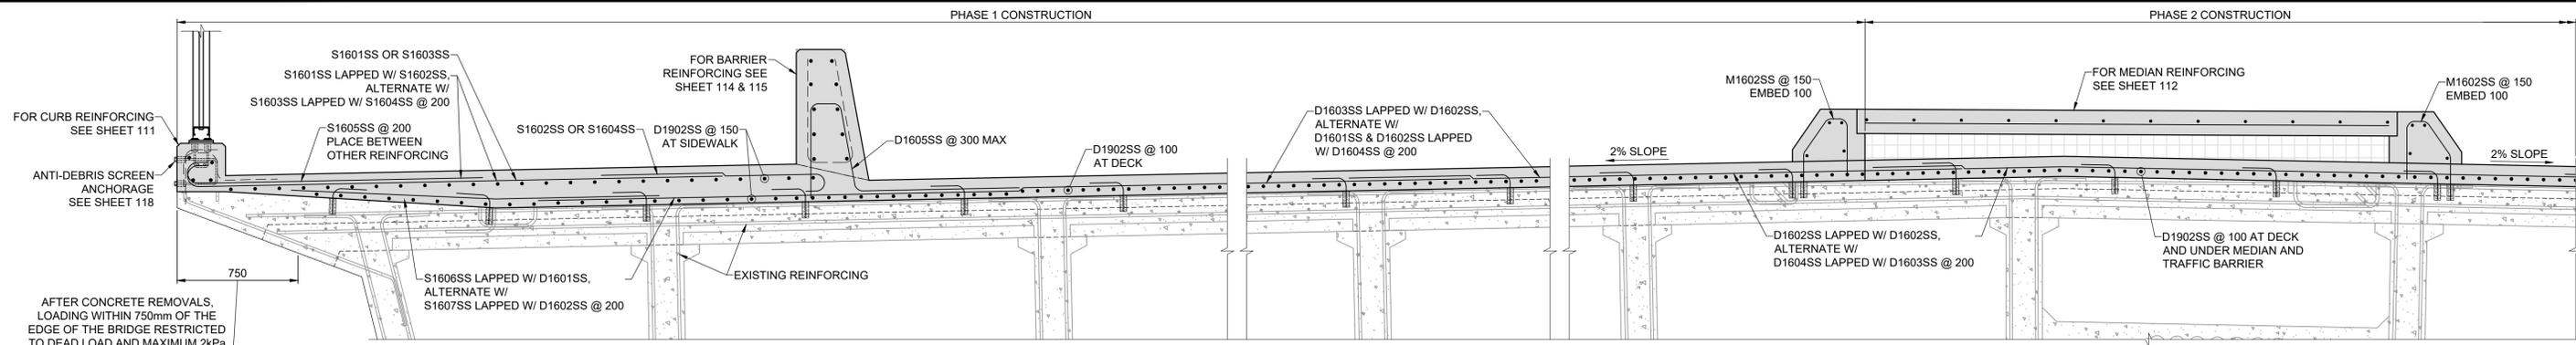


CONCRETE OVERLAY - REINFORCING
 103/104 SCALE: 1:20

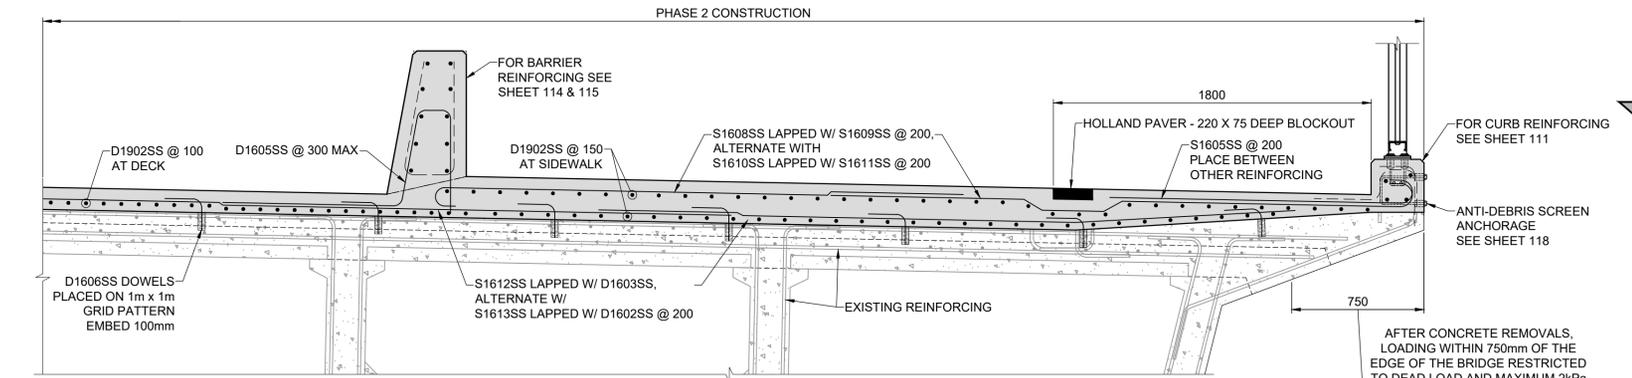


CONCRETE OVERLAY - REINFORCING CON'T
 103/104 SCALE: 1:20

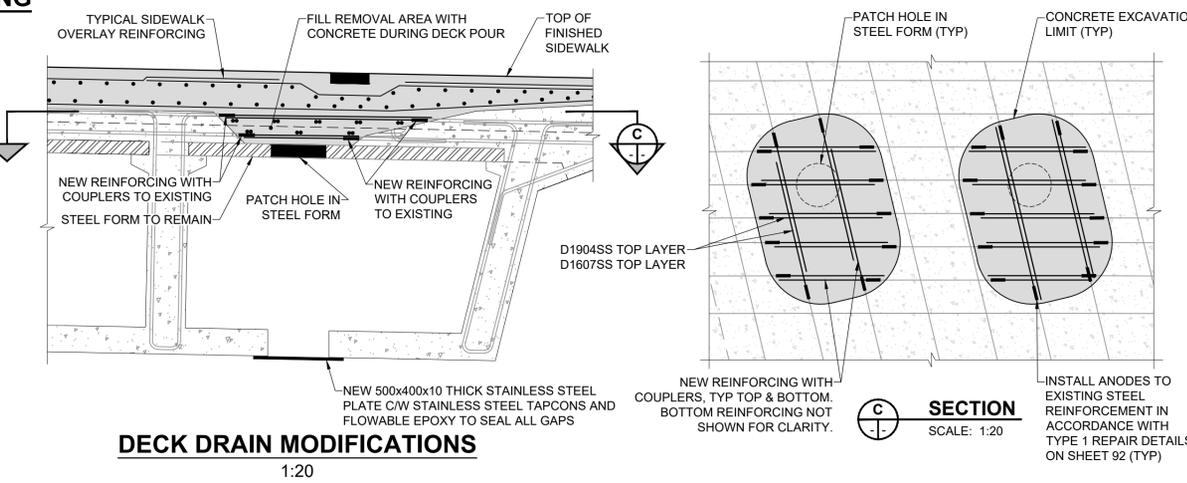

DECK DRAIN MODIFICATIONS
 1:20

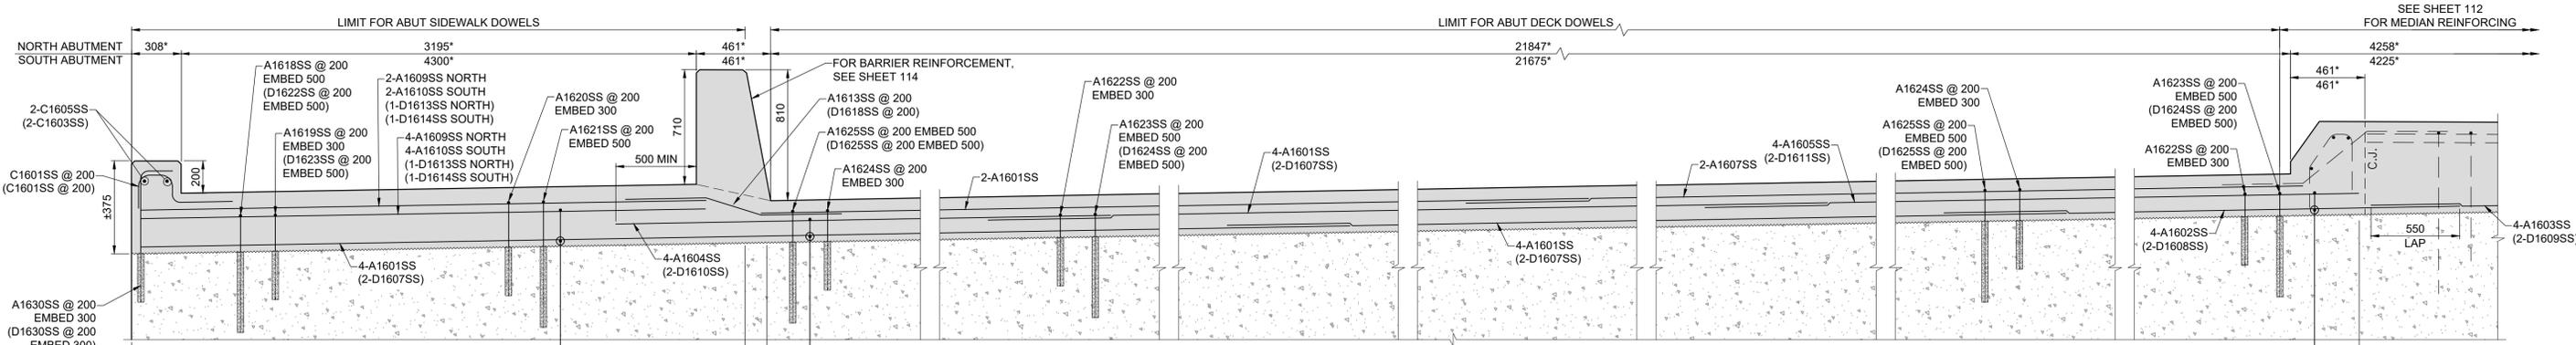

CONCRETE OVERLAY - REINFORCING
 103/104 SCALE: 1:20

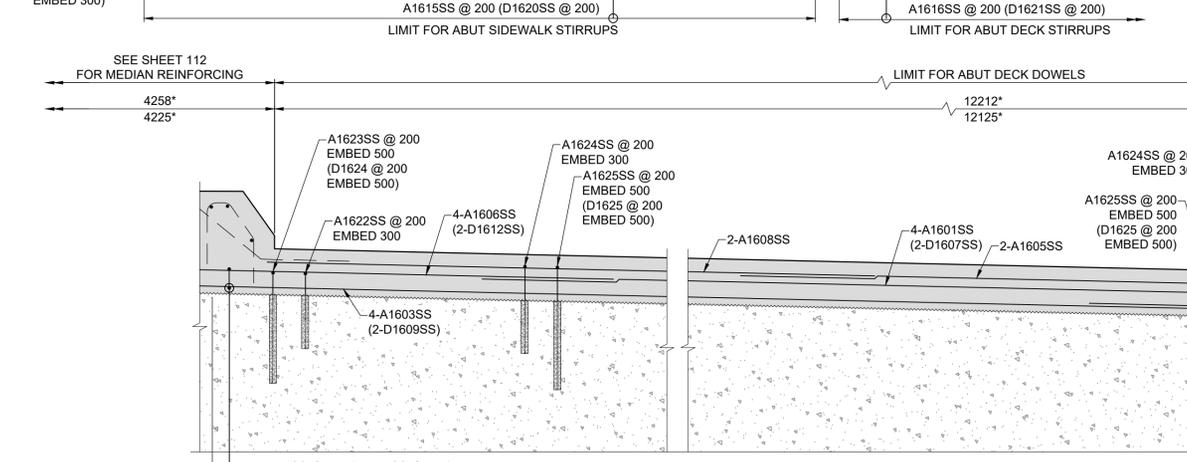

CONCRETE OVERLAY - REINFORCING CON'T
 103/104 SCALE: 1:20

LEGEND:

EXISTING

NEW CONCRETE

METRIC
 WHOLE NUMBERS INDICATE MILLIMETRES
 DECIMALIZED NUMBERS INDICATE METRES

- GENERAL NOTES:**
- REPAIR DECK CONCRETE DELAMINATIONS THAT EXTEND BEYOND THE TYPICAL DECK CONCRETE REMOVAL DEPTH WITH TYPE 1 CONCRETE REPAIR METHOD SHOWN ON SHEET 92.
 - INSTALL ANODES TO EXPOSED EXISTING REINFORCING STEEL IN ACCORDANCE WITH TYPE 1 REPAIR DETAIL ON SHEET 92.
 - * INDICATES DIMENSION TAKEN ALONG SKEW, PARALLEL TO EXPANSION JOINT.
 - FIELD CUT D1622SS AND D1623SS TO FIT AT OVERHANG.

LOCATION APPROVED UNDERGROUND STRUCTURES

DATE

NOTE:
 LOCATION OF UNDERGROUND STRUCTURES AS SHOWN ARE BASED ON THE BEST INFORMATION AVAILABLE BUT NO GUARANTEE IS GIVEN THAT ALL EXISTING UTILITIES ARE SHOWN OR THAT THE GIVEN LOCATIONS ARE EXACT. CONFIRMATION OF EXISTENCE AND EXACT LOCATION OF ALL SERVICES MUST BE OBTAINED FROM THE INDIVIDUAL UTILITIES BEFORE PROCEEDING WITH CONSTRUCTION.

BM 76-006	ELEV 234.128 m	Tit. in W. wall of Conc. parking garage of No. 77 University Cres. E. of Pembina Hwy. 0.9 m N. of S.W. cor. of garage, & 2.6 m below recreation deck.	
DESIGNED BY	AGG	CHECKED BY	MG
DRAWN BY	JPW	APPROVED BY	BE
HOR SCALE	AS SHOWN	RELEASED FOR CONSTRUCTION	
VERT SCALE	AS SHOWN		
1	ISSUED FOR ADDENDUM 2	25/03/24	BE
0	ISSUED FOR TENDER	25/02/28	BE
No.	REVISIONS	YYMMDD	BY

Stantec
 500 - 311 Portage Avenue, Winnipeg M8 Canada R3B 2B9
 Tel. 204.489.5900 Fax. 204.453.9012 www.stantec.com

DESIGNED BY: AGG
 CHECKED BY: MG
 DRAWN BY: JPW
 APPROVED BY: BE

PROFESSIONAL'S SEAL

ORIGINAL DRAWING
 REV No. 0

SEALED BY:
 A.G. GILARSKI
 2025-02-28

CONSULTANT FILE NAME
 132500075-STR-DECK04.dwg

THE CITY OF WINNIPEG
 PUBLIC WORKS DEPARTMENT
 ENGINEERING DIVISION

PEMBINA HIGHWAY OVERPASS AT ABINOJII MIKANAH REHABILITATION AND RELATED WORKS
 BRIDGE REHABILITATION WORKS
 DECK AND ABUTMENT MODIFICATIONS 3 OF 3

CITY DRAWING NUMBER
 B215-25-16

SHEET OF
 104 OF 131

TENDER NO. 975-2024

104