




THE CITY OF WINNIPEG

**PUBLIC WORKS DEPARTMENT
ENGINEERING DIVISION**

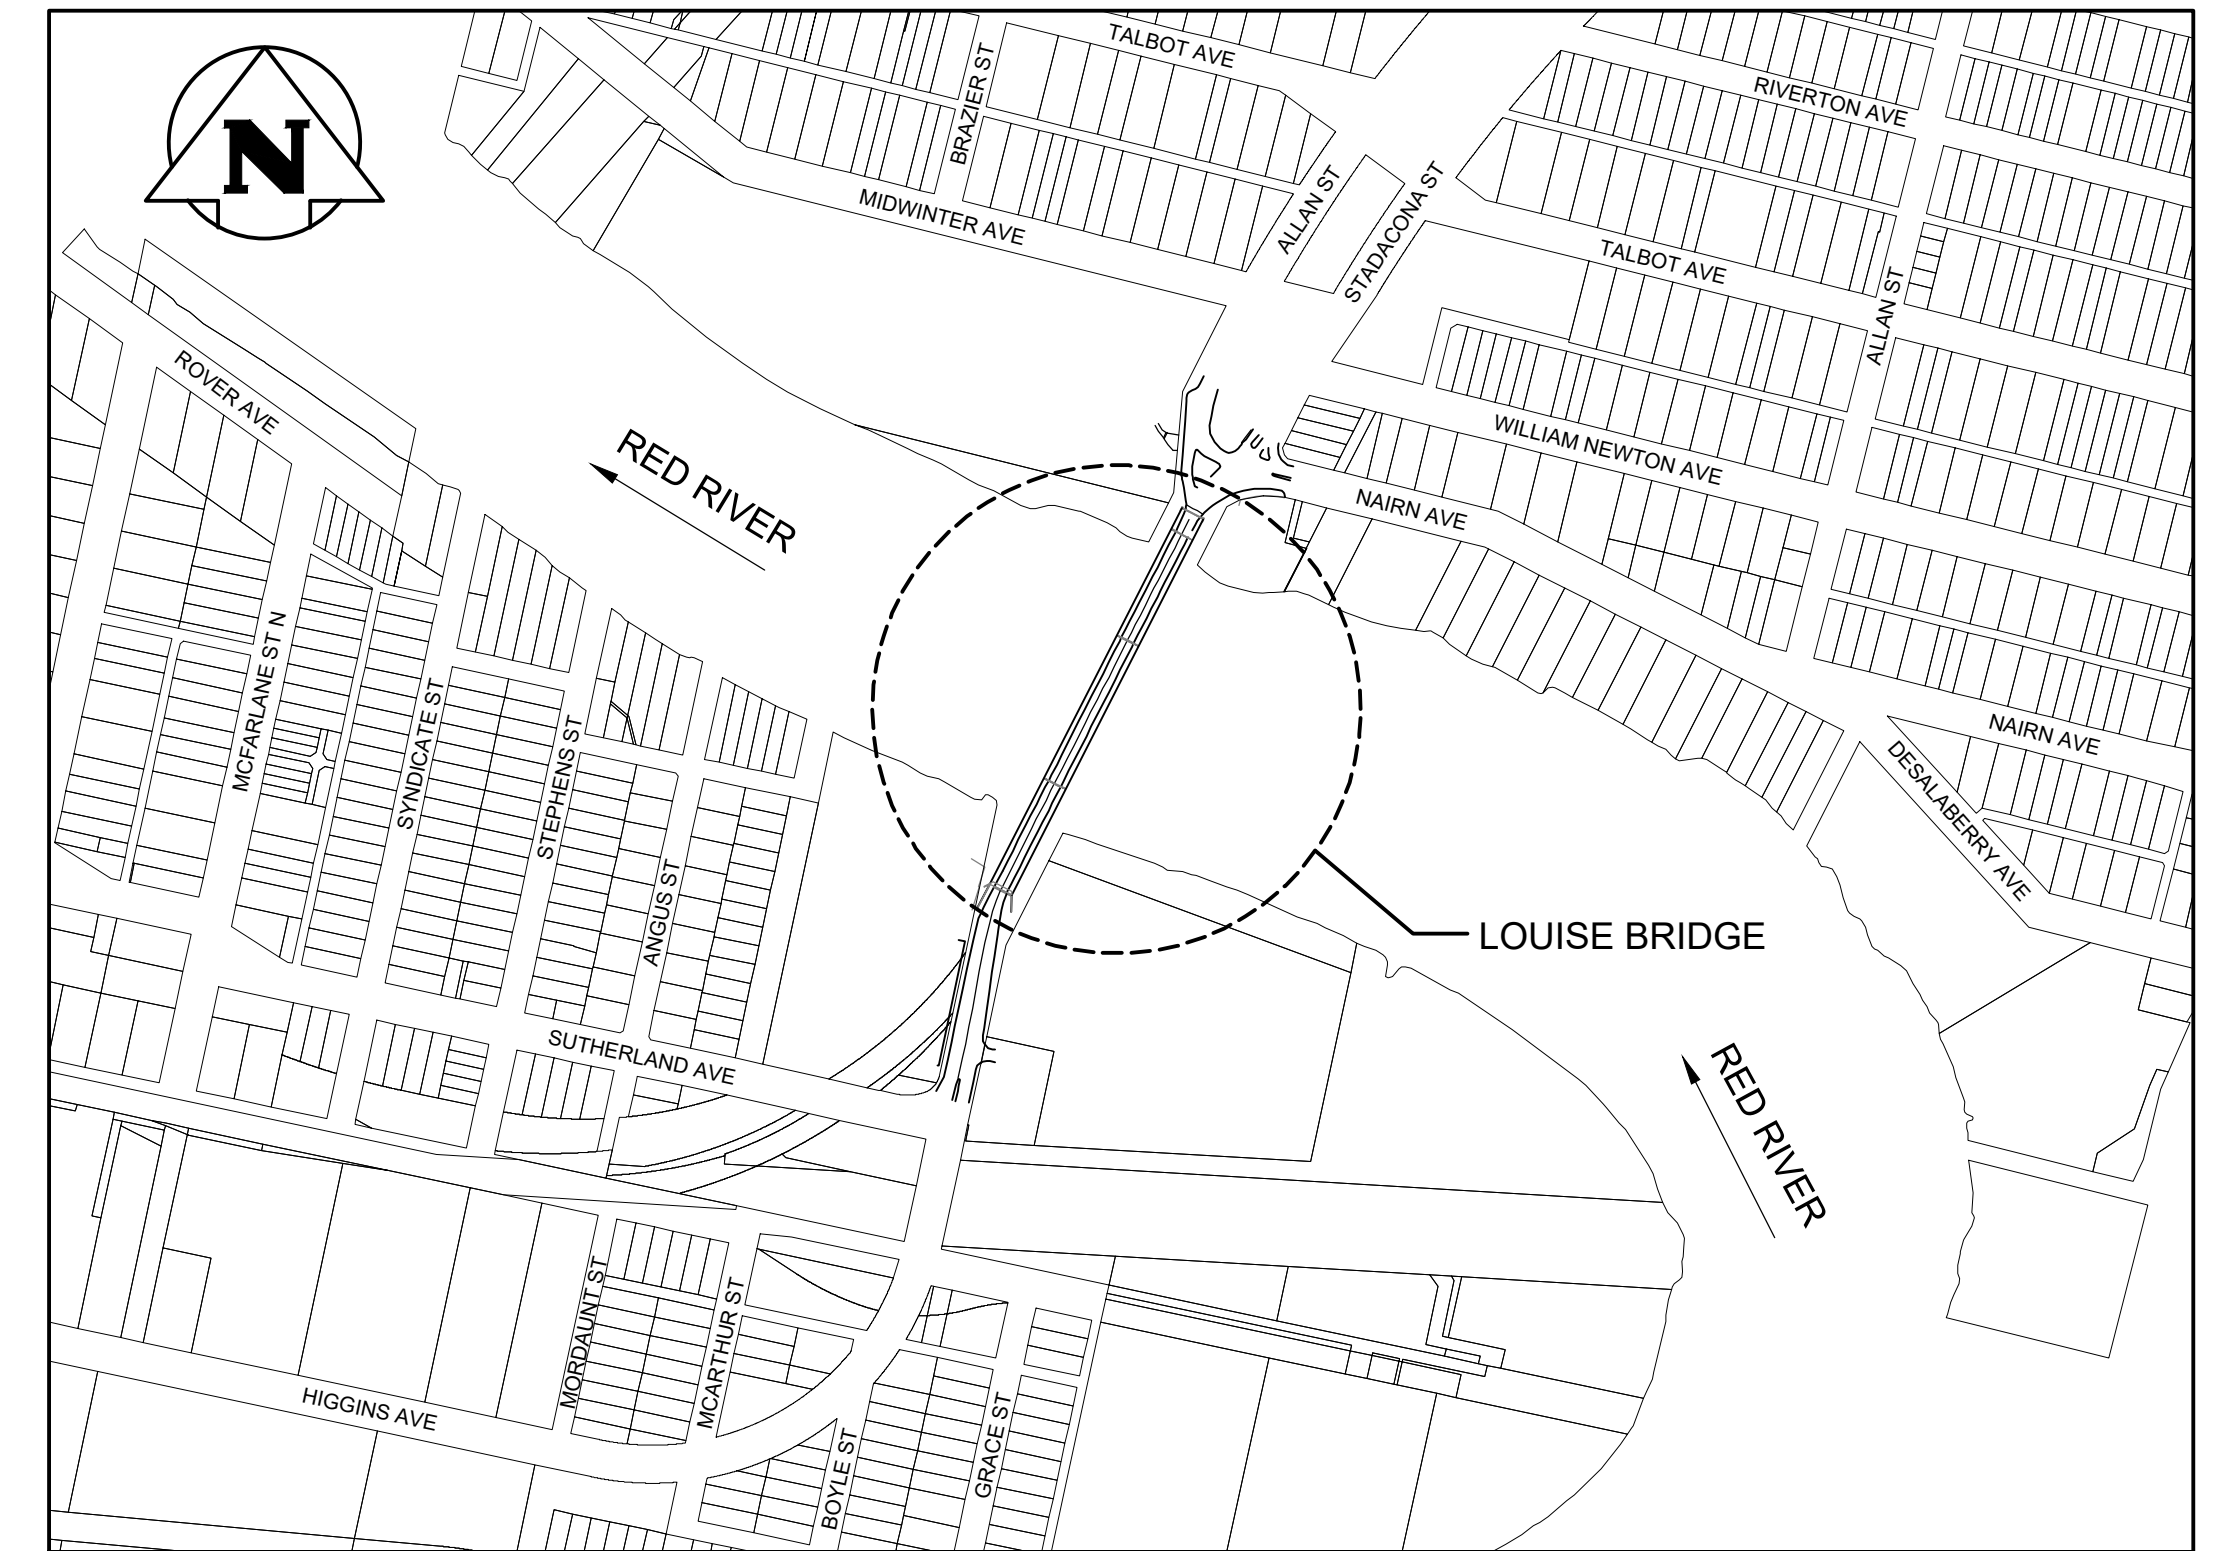

LOCATION PLAN

LOUISE BRIDGE SUBSTRUCTURE REHABILITATION WORKS - PHASE 1

TENDER No. 1012-2025



ACCEPTED BY:

CAM WARD, P.ENG.

CAM WARD, P.ENG.
BRIDGE PROJECTS ENGINEER

CITY DRAWING NUMBER:
B107-25-001

25.11.14

DATE

SHEET 1