




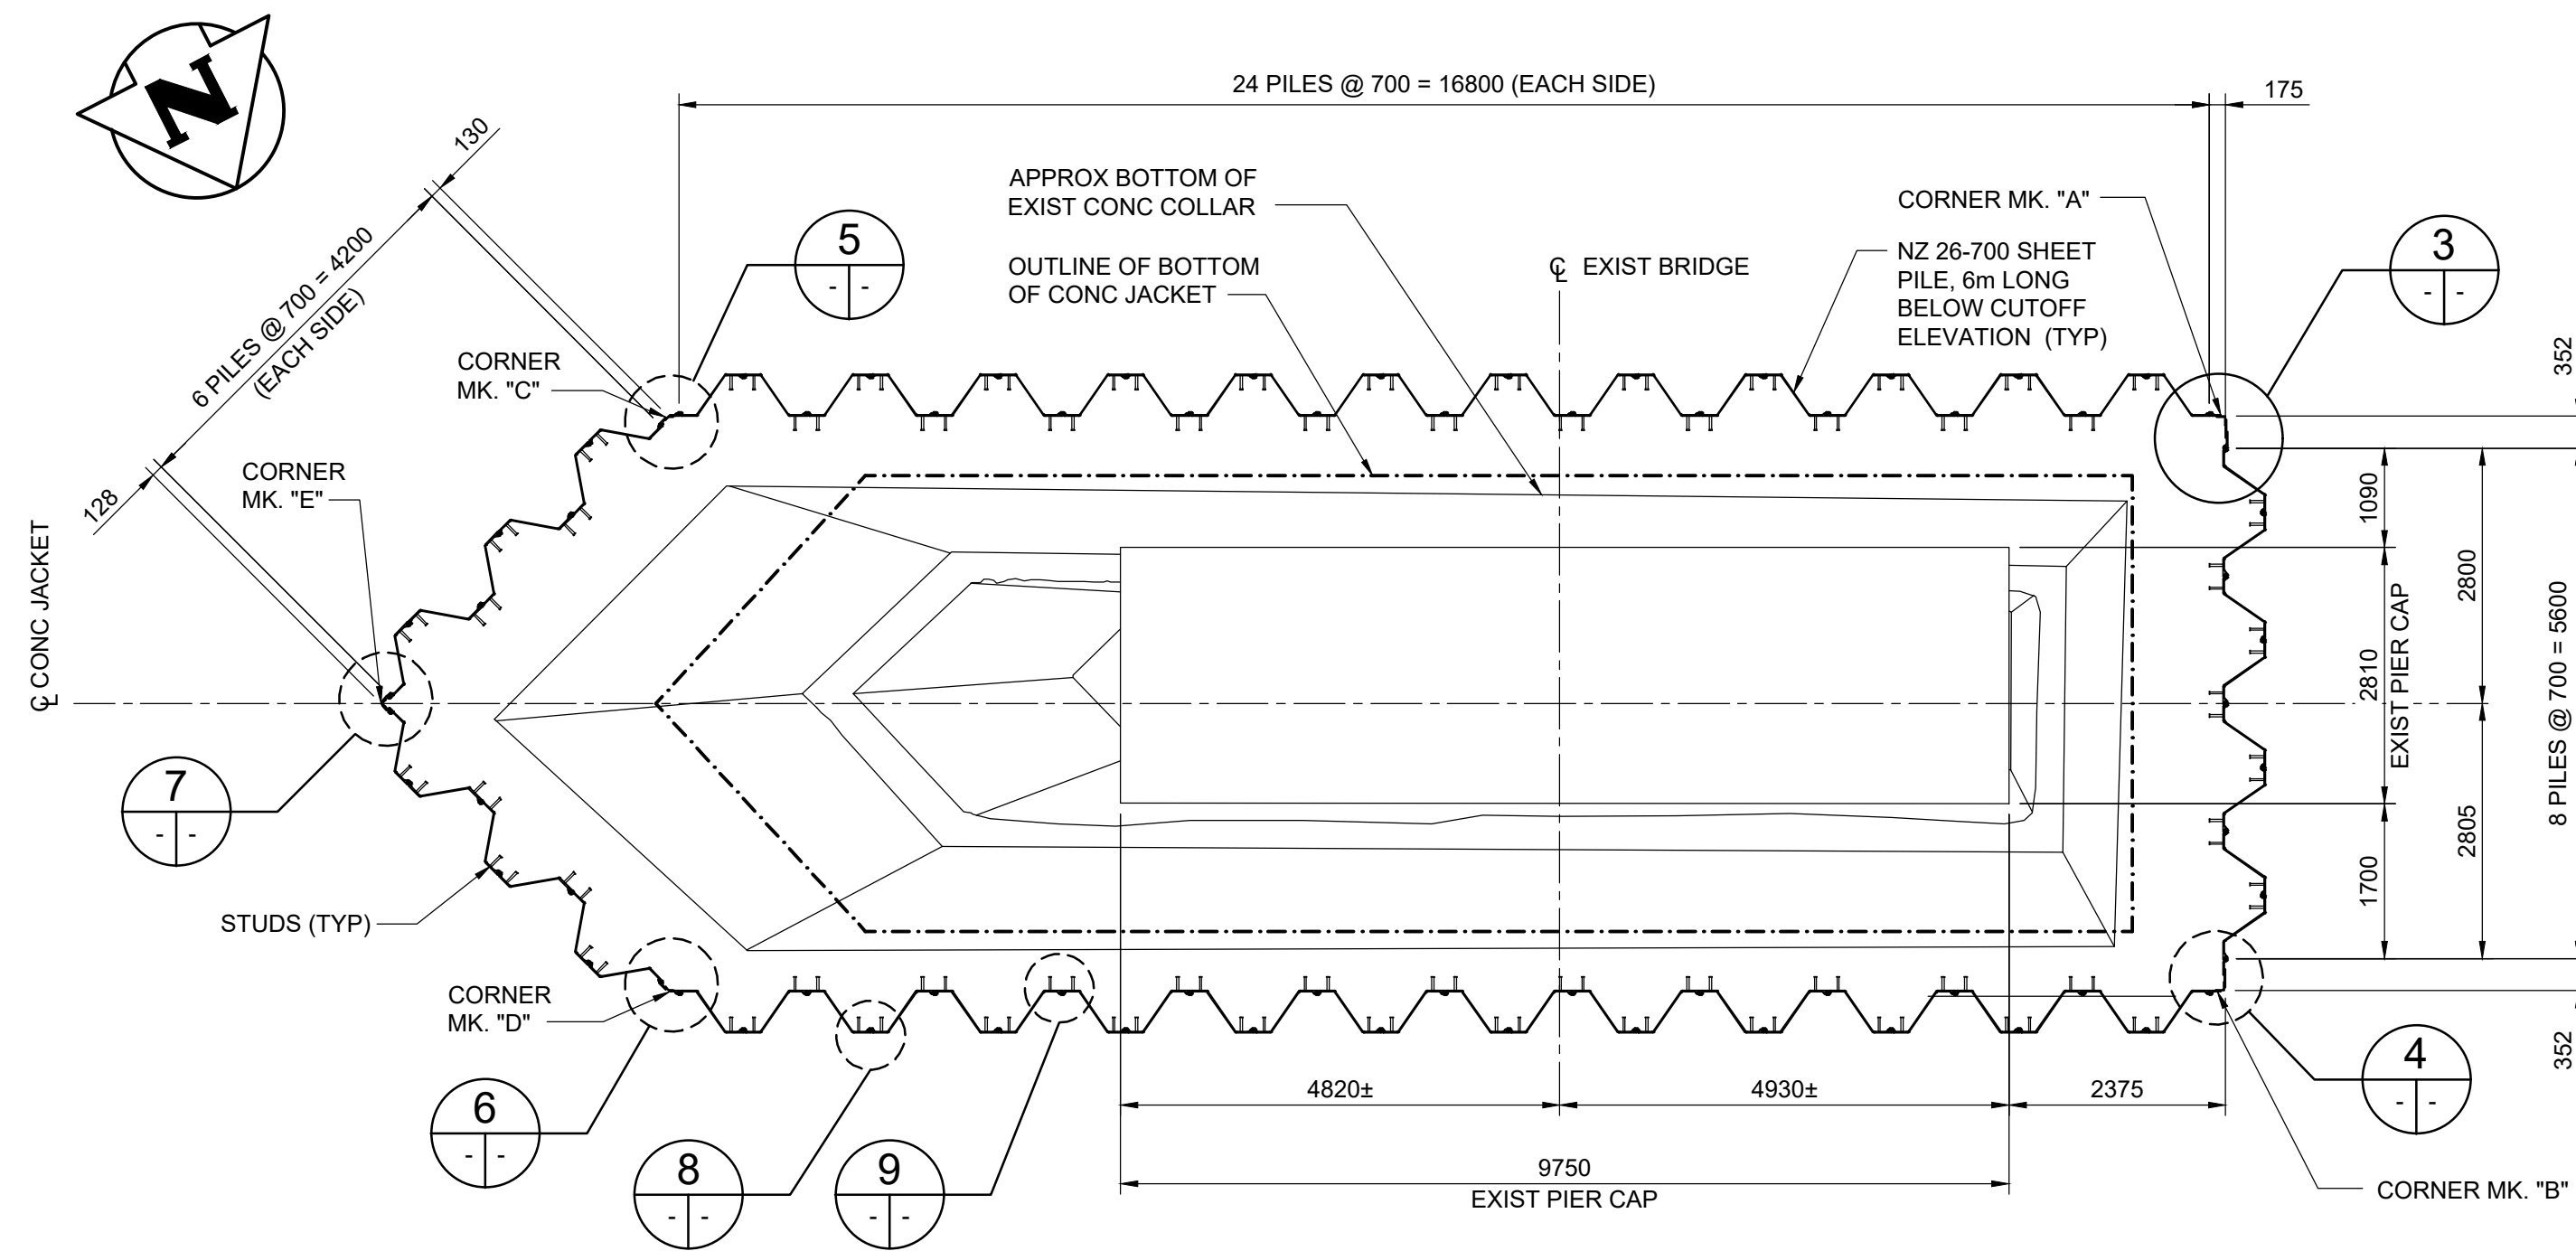


1 PLAN - SU.2 SHEET PILES
1 : 75

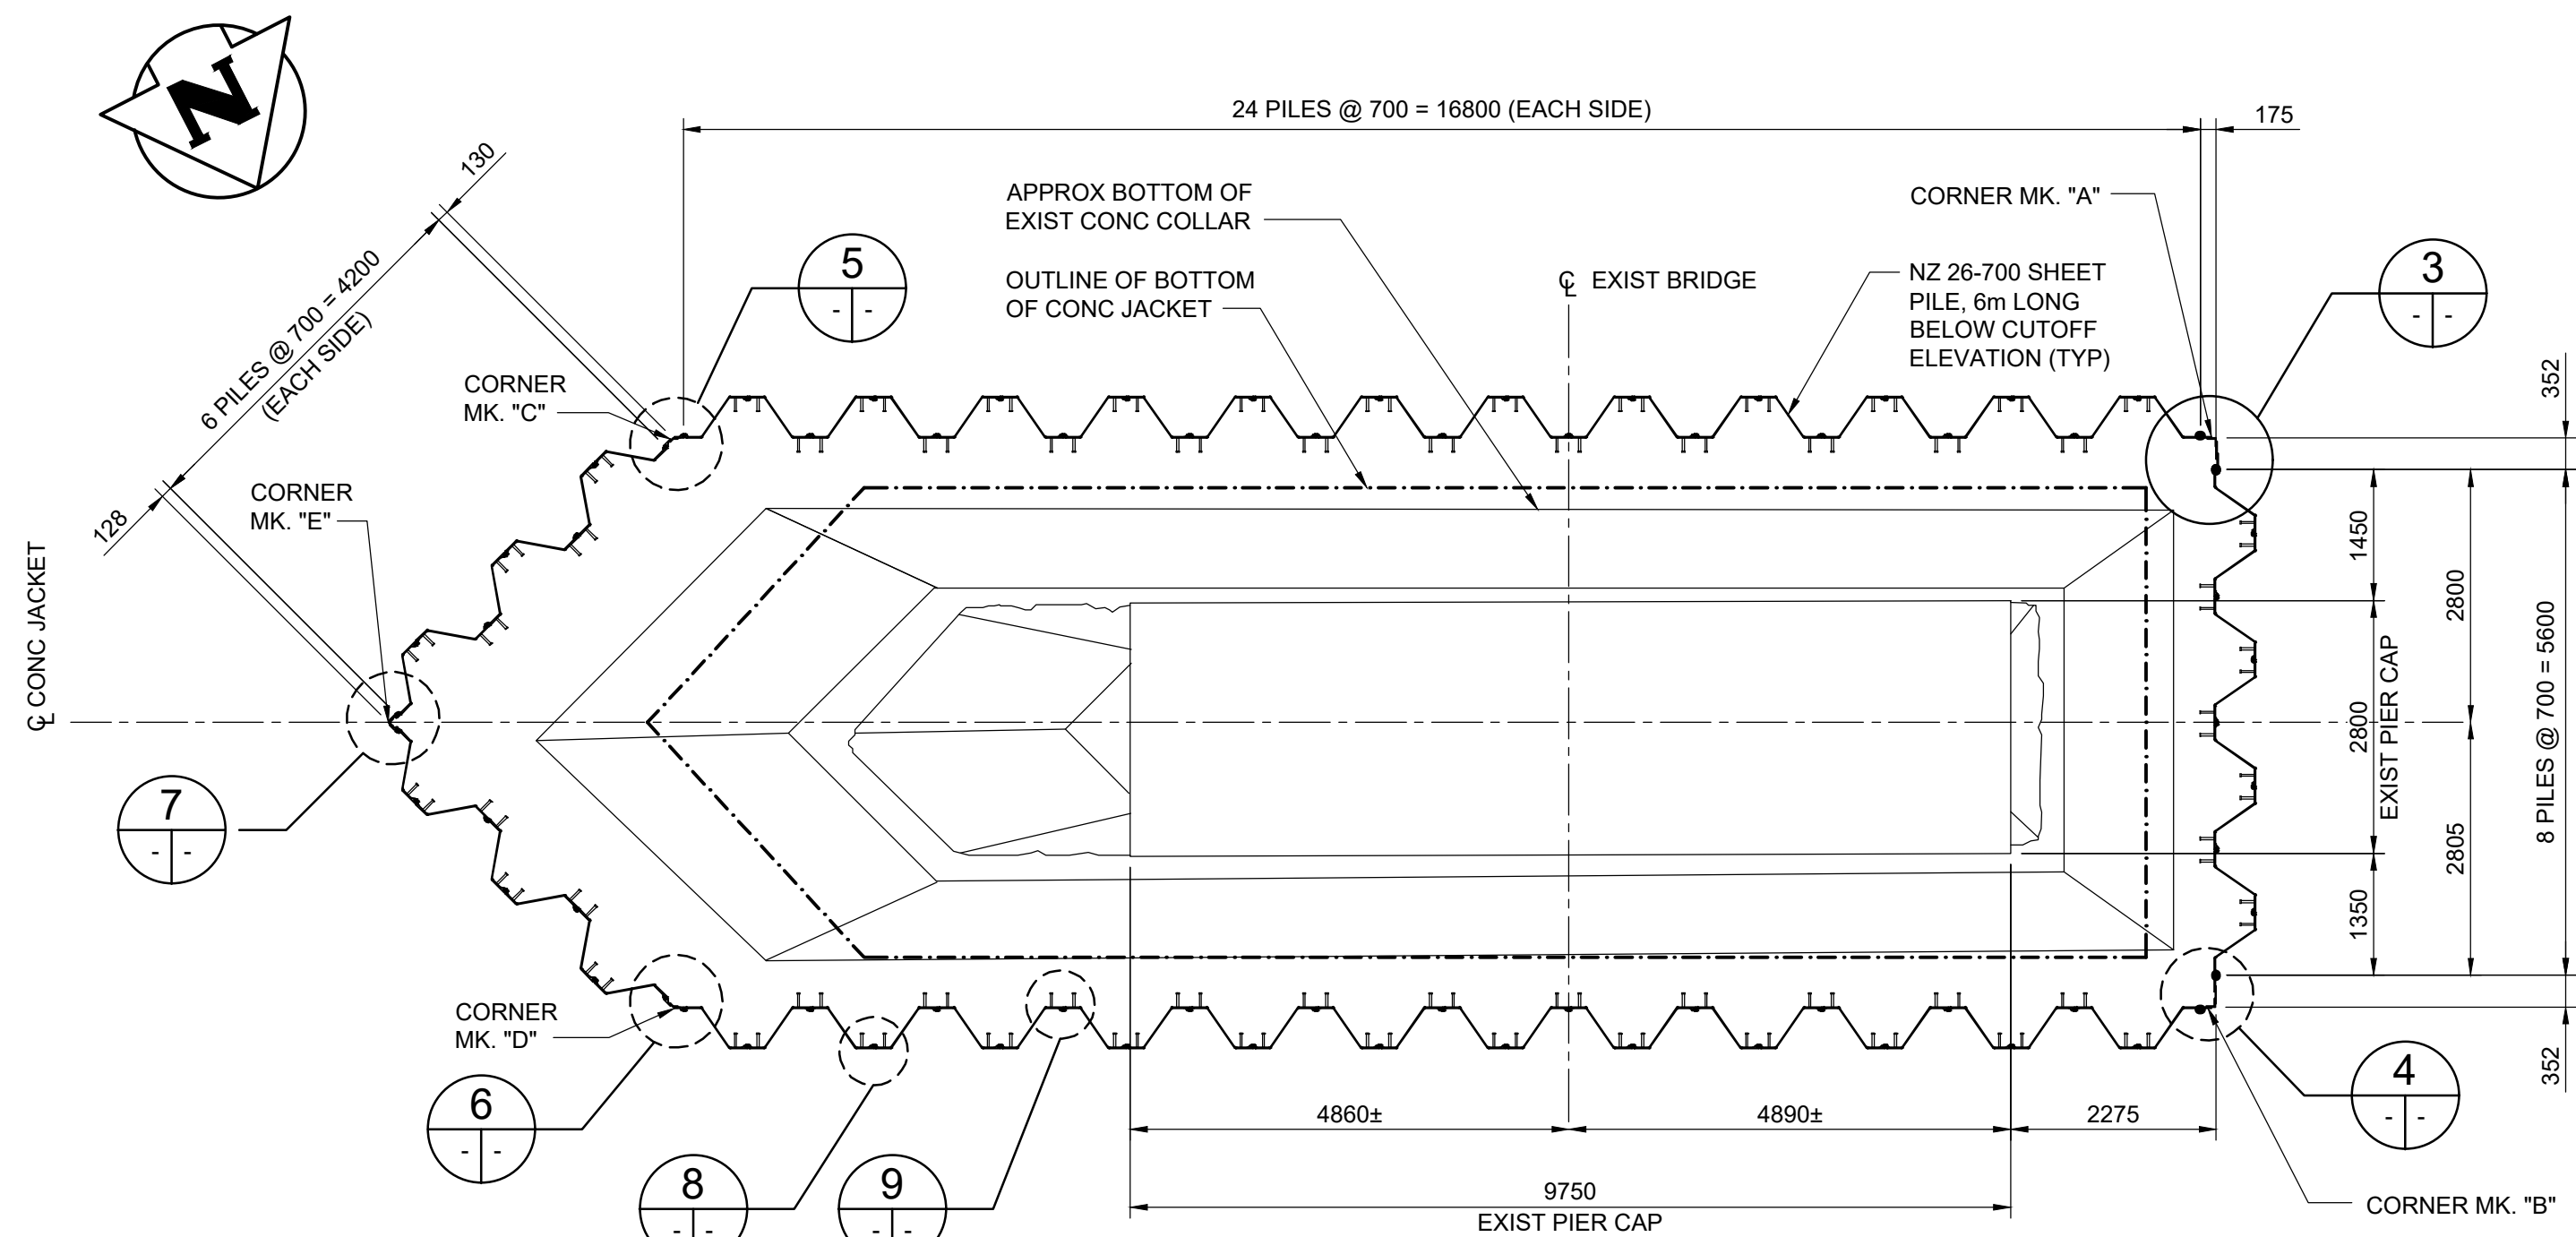


2 PLAN - SU.4 SHEET PILES
1 : 75

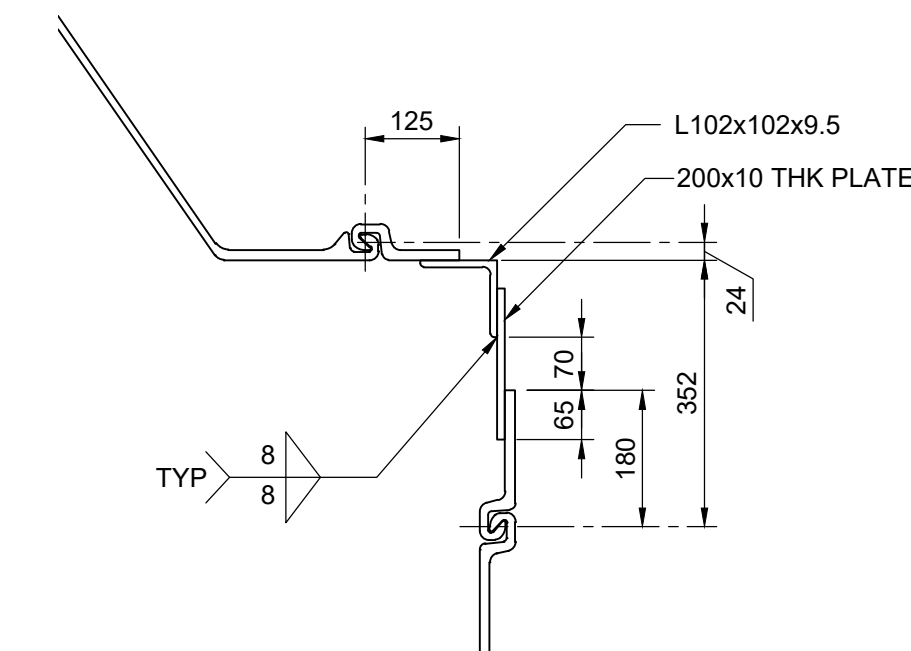


3 DETAIL - CORNER Mk. "A"
1 : 10

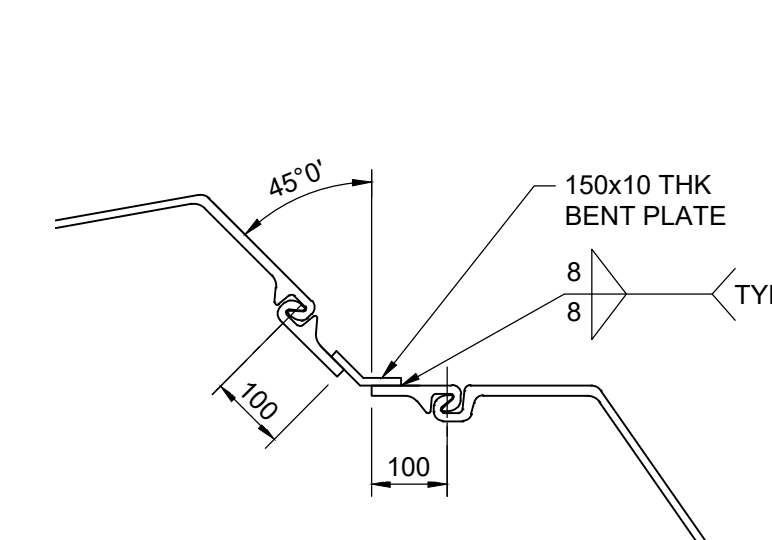


6 DETAIL - CORNER Mk. "D"
1 : 10

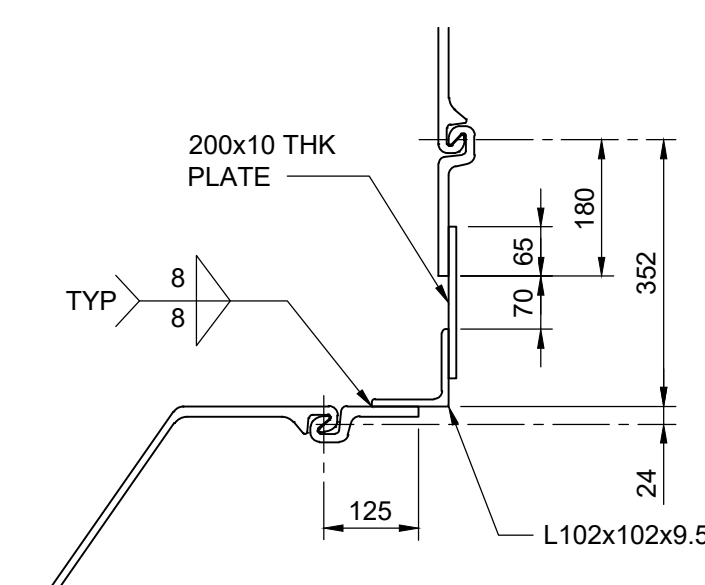


4 DETAIL - CORNER Mk. "B"
1 : 10

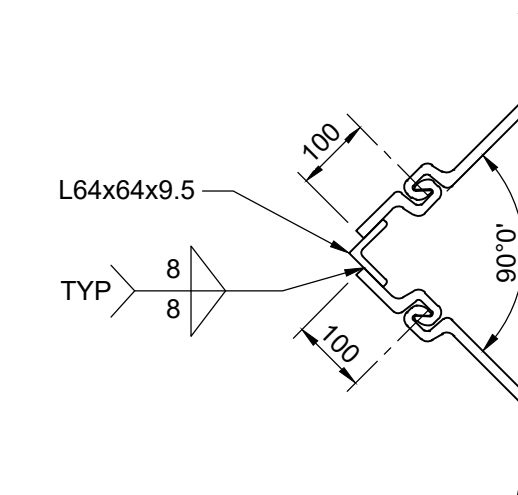


7 DETAIL - CORNER Mk. "E"
1 : 10

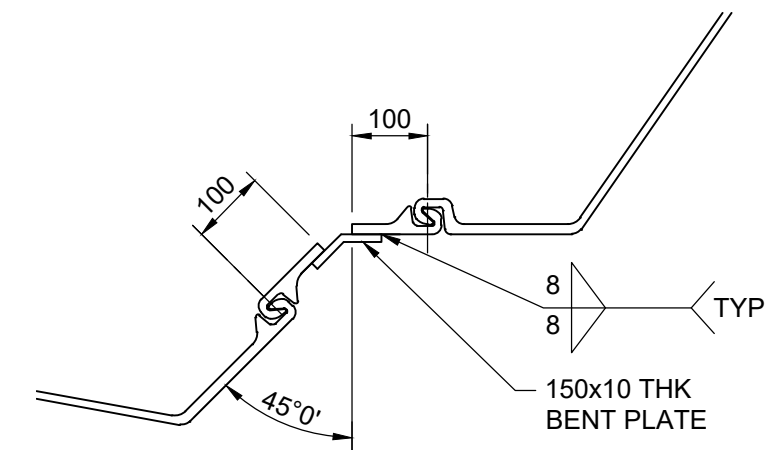

5 DETAIL - CORNER Mk. "C"
1 : 10

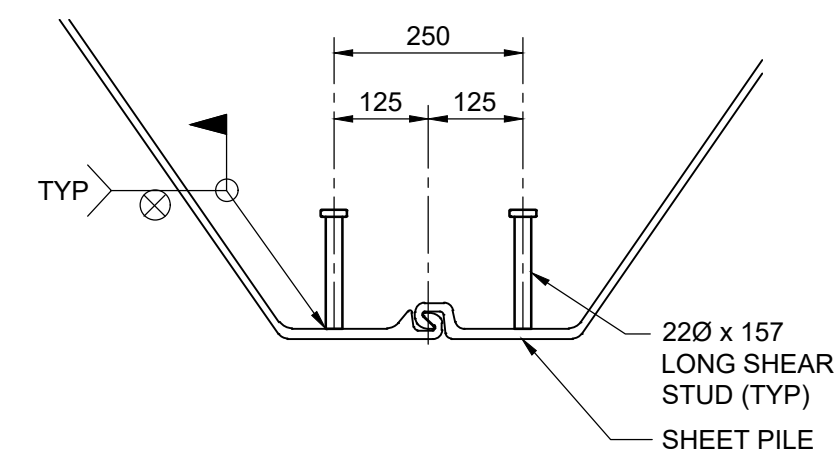

8 DETAIL - STUDS
1 : 10

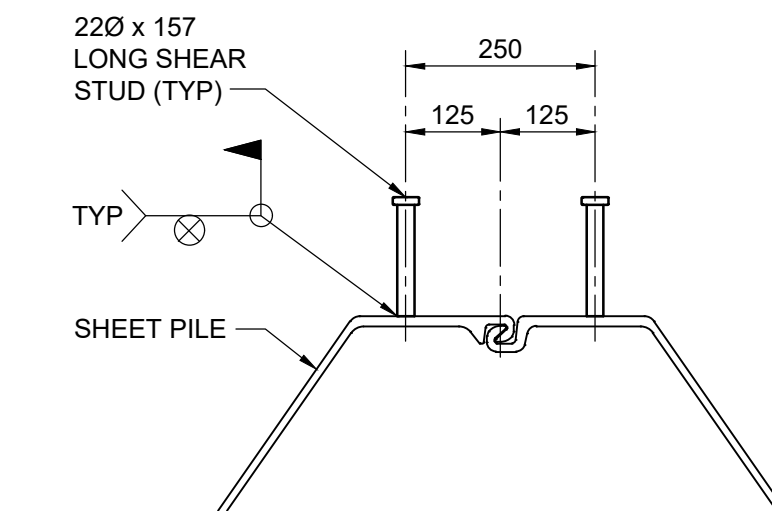

9 DETAIL - STUDS
1 : 10

**ENGINEERS
GEOSCIENTISTS**
MANITOBA

Certificate of Authorization
Tetra Tech Canada Inc.
No. 6499

B.M. ELEV.			
0	ISSUED FOR TENDER	25.11.14	TN
NO.	REVISIONS	DATE	BY
		DATE	25.11.14

TETRA TECH			
DESIGNED BY	TN	REVIEWED BY	BN
DRAWN BY	BM	APPROVED BY	MB
SCALE:	AS NOTED	ACCEPTED BY	DATE
		CAM WARD, P.ENG.	25.11.14

CONSULTANT DRAWING NO.
704-INF.MB103029.01-DWG-S1009

THE CITY OF WINNIPEG PUBLIC WORKS DEPARTMENT	
LOUISE BRIDGE SUBSTRUCTURE REHABILITATION WORKS - PHASE 1	CITY DRAWING NUMBER B107-25-009
PIER SU.2 AND SU.4 SHEET PILES LAYOUT AND DETAILS	SHEET 9 OF 23
	9