

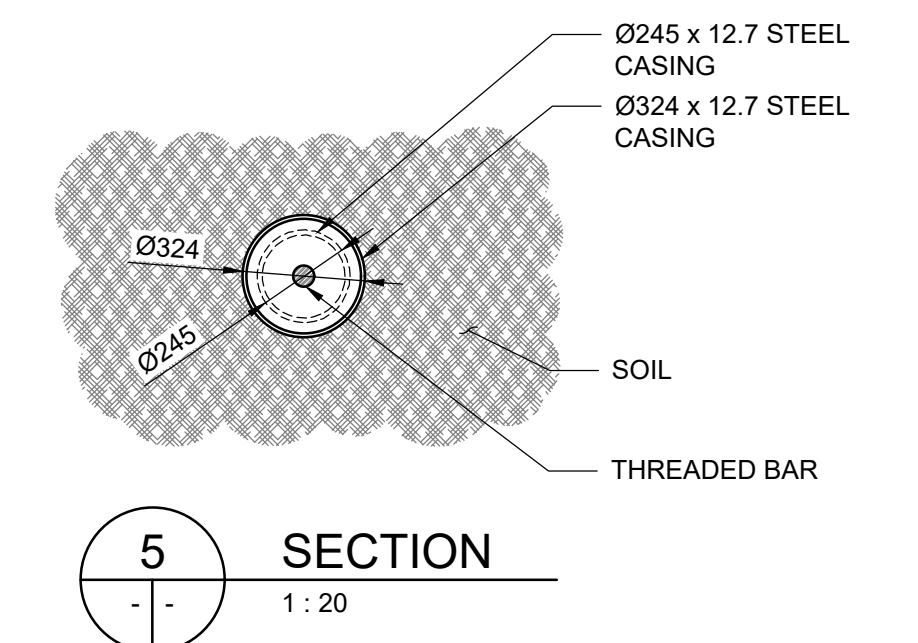
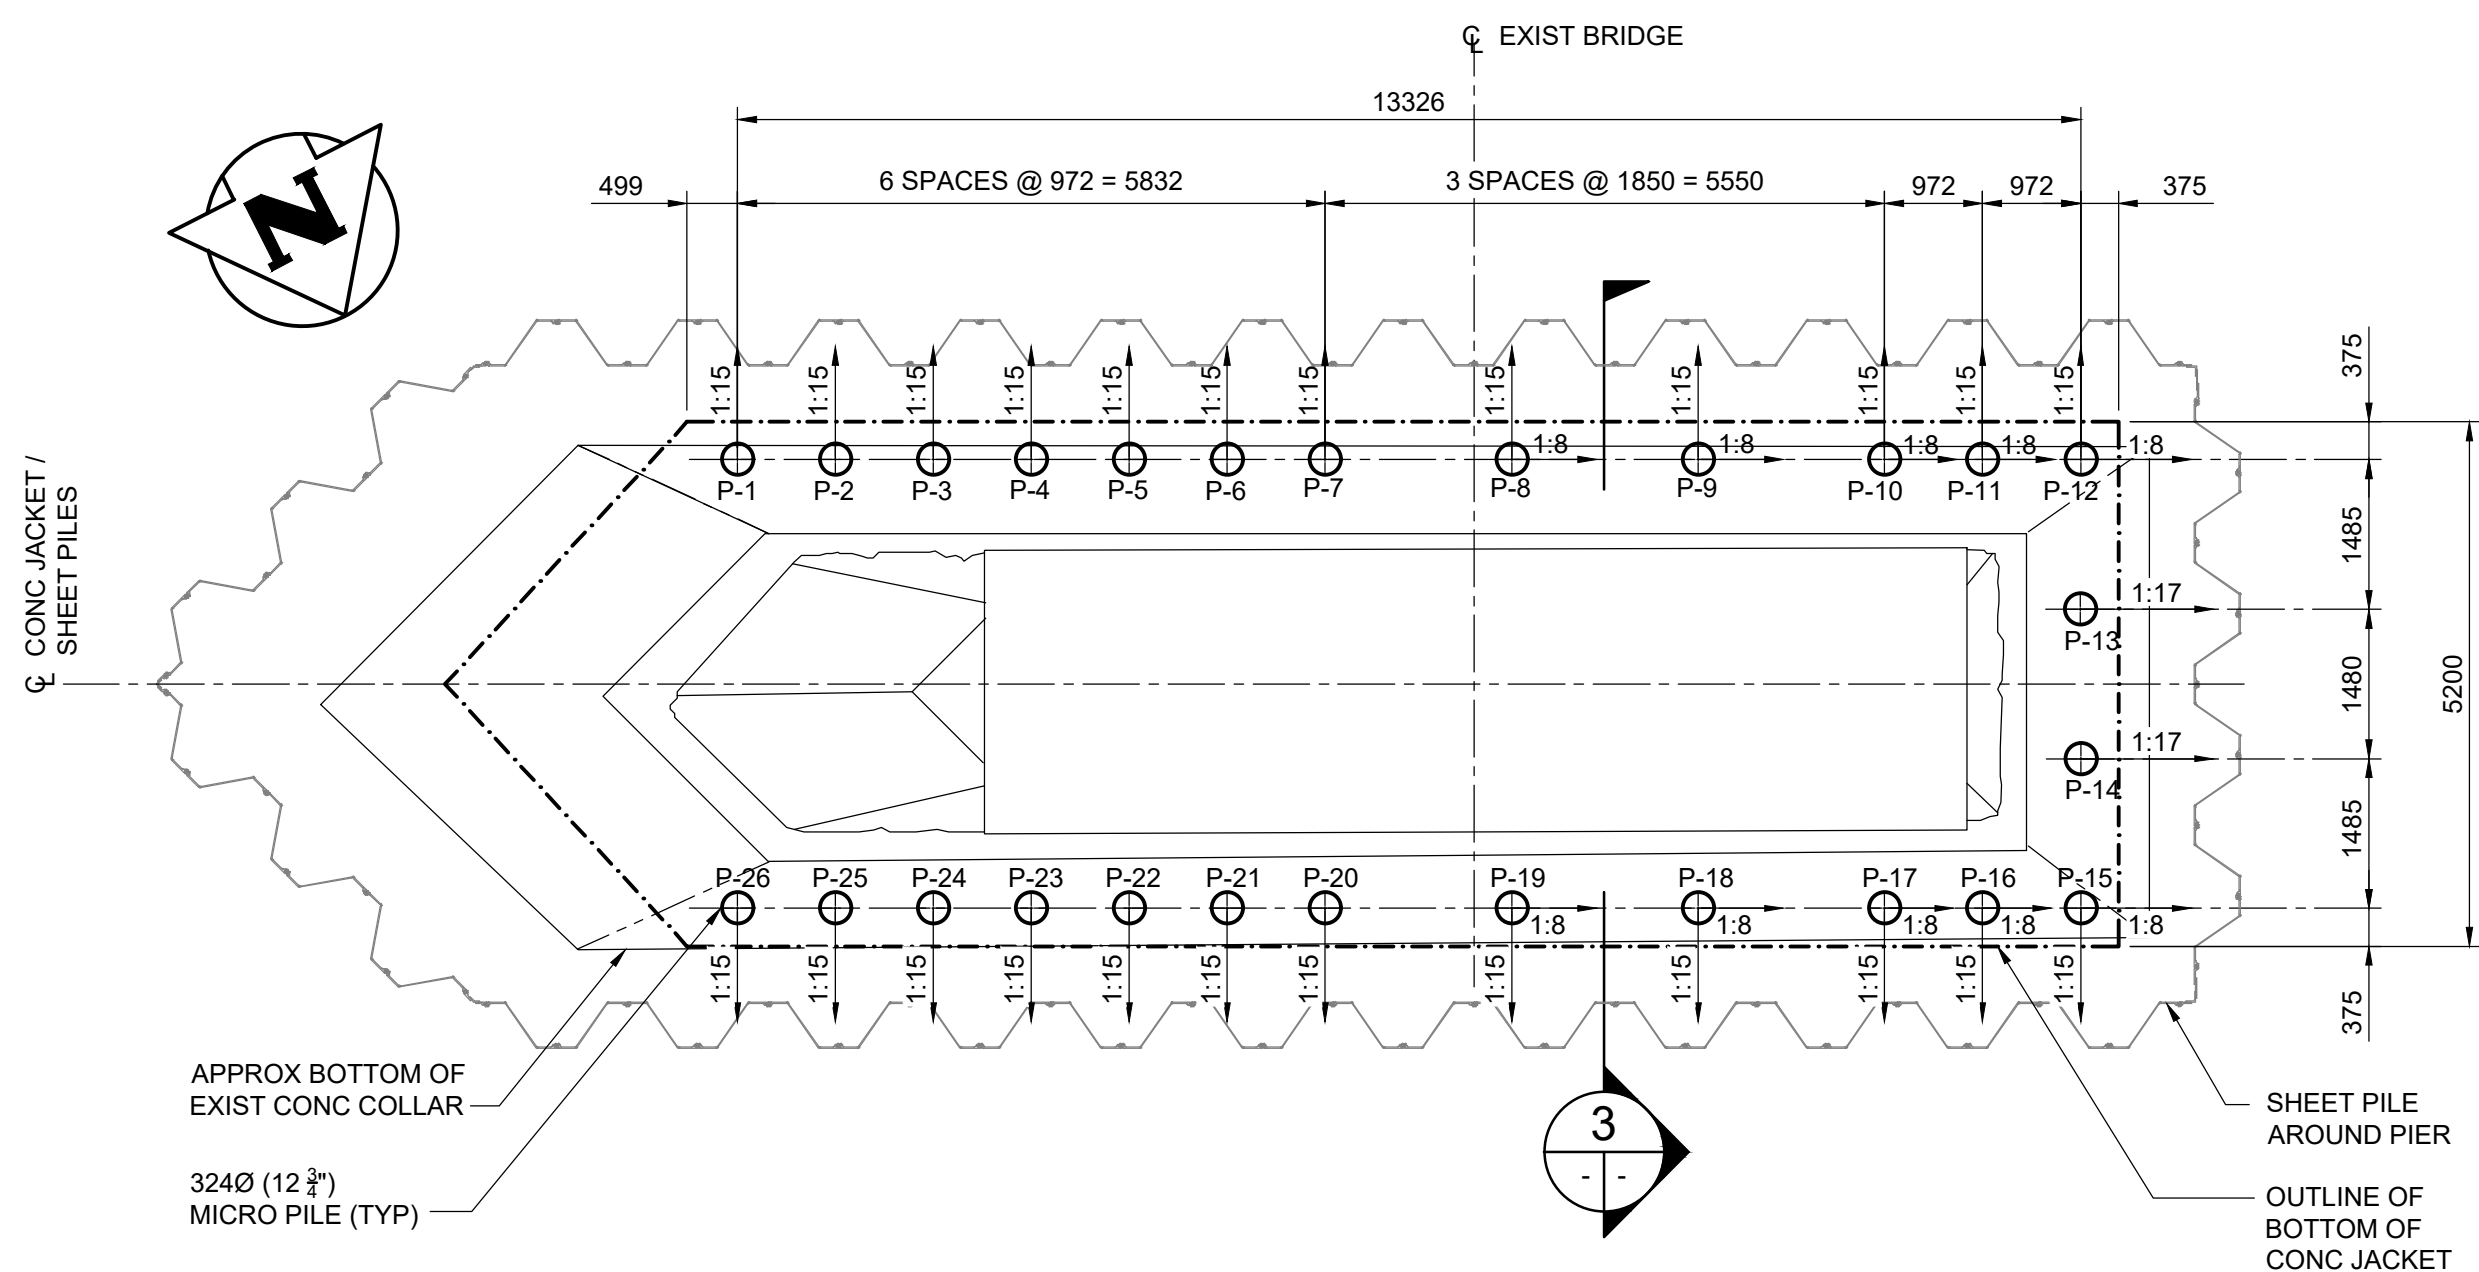
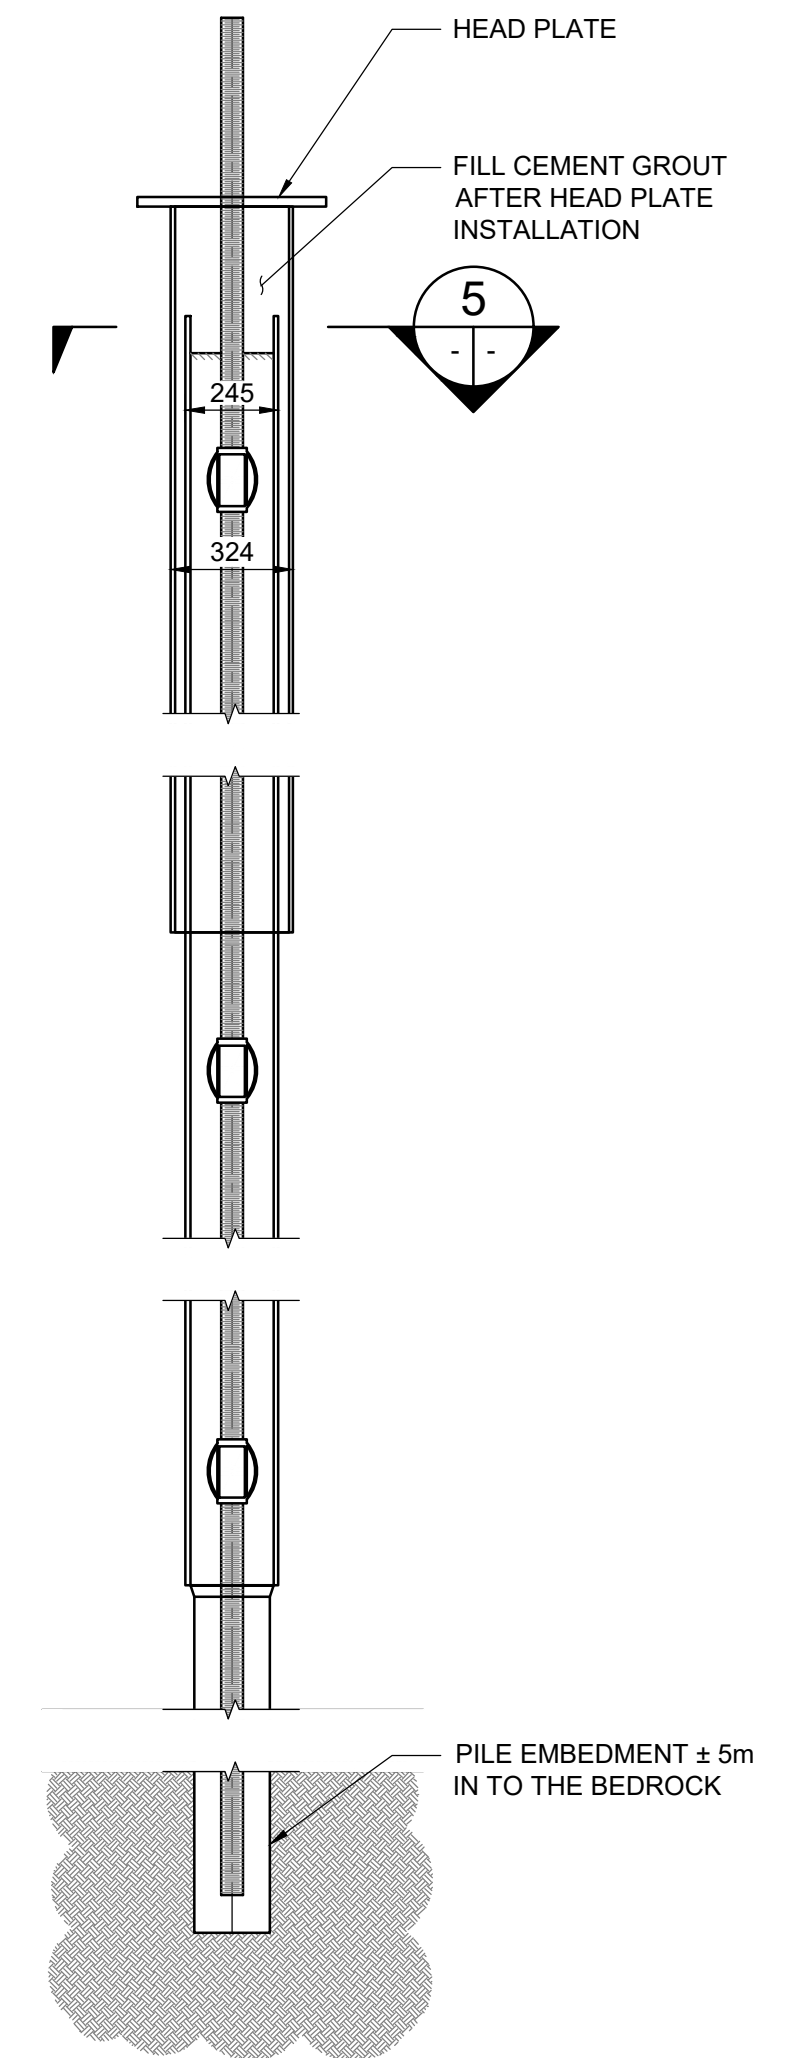


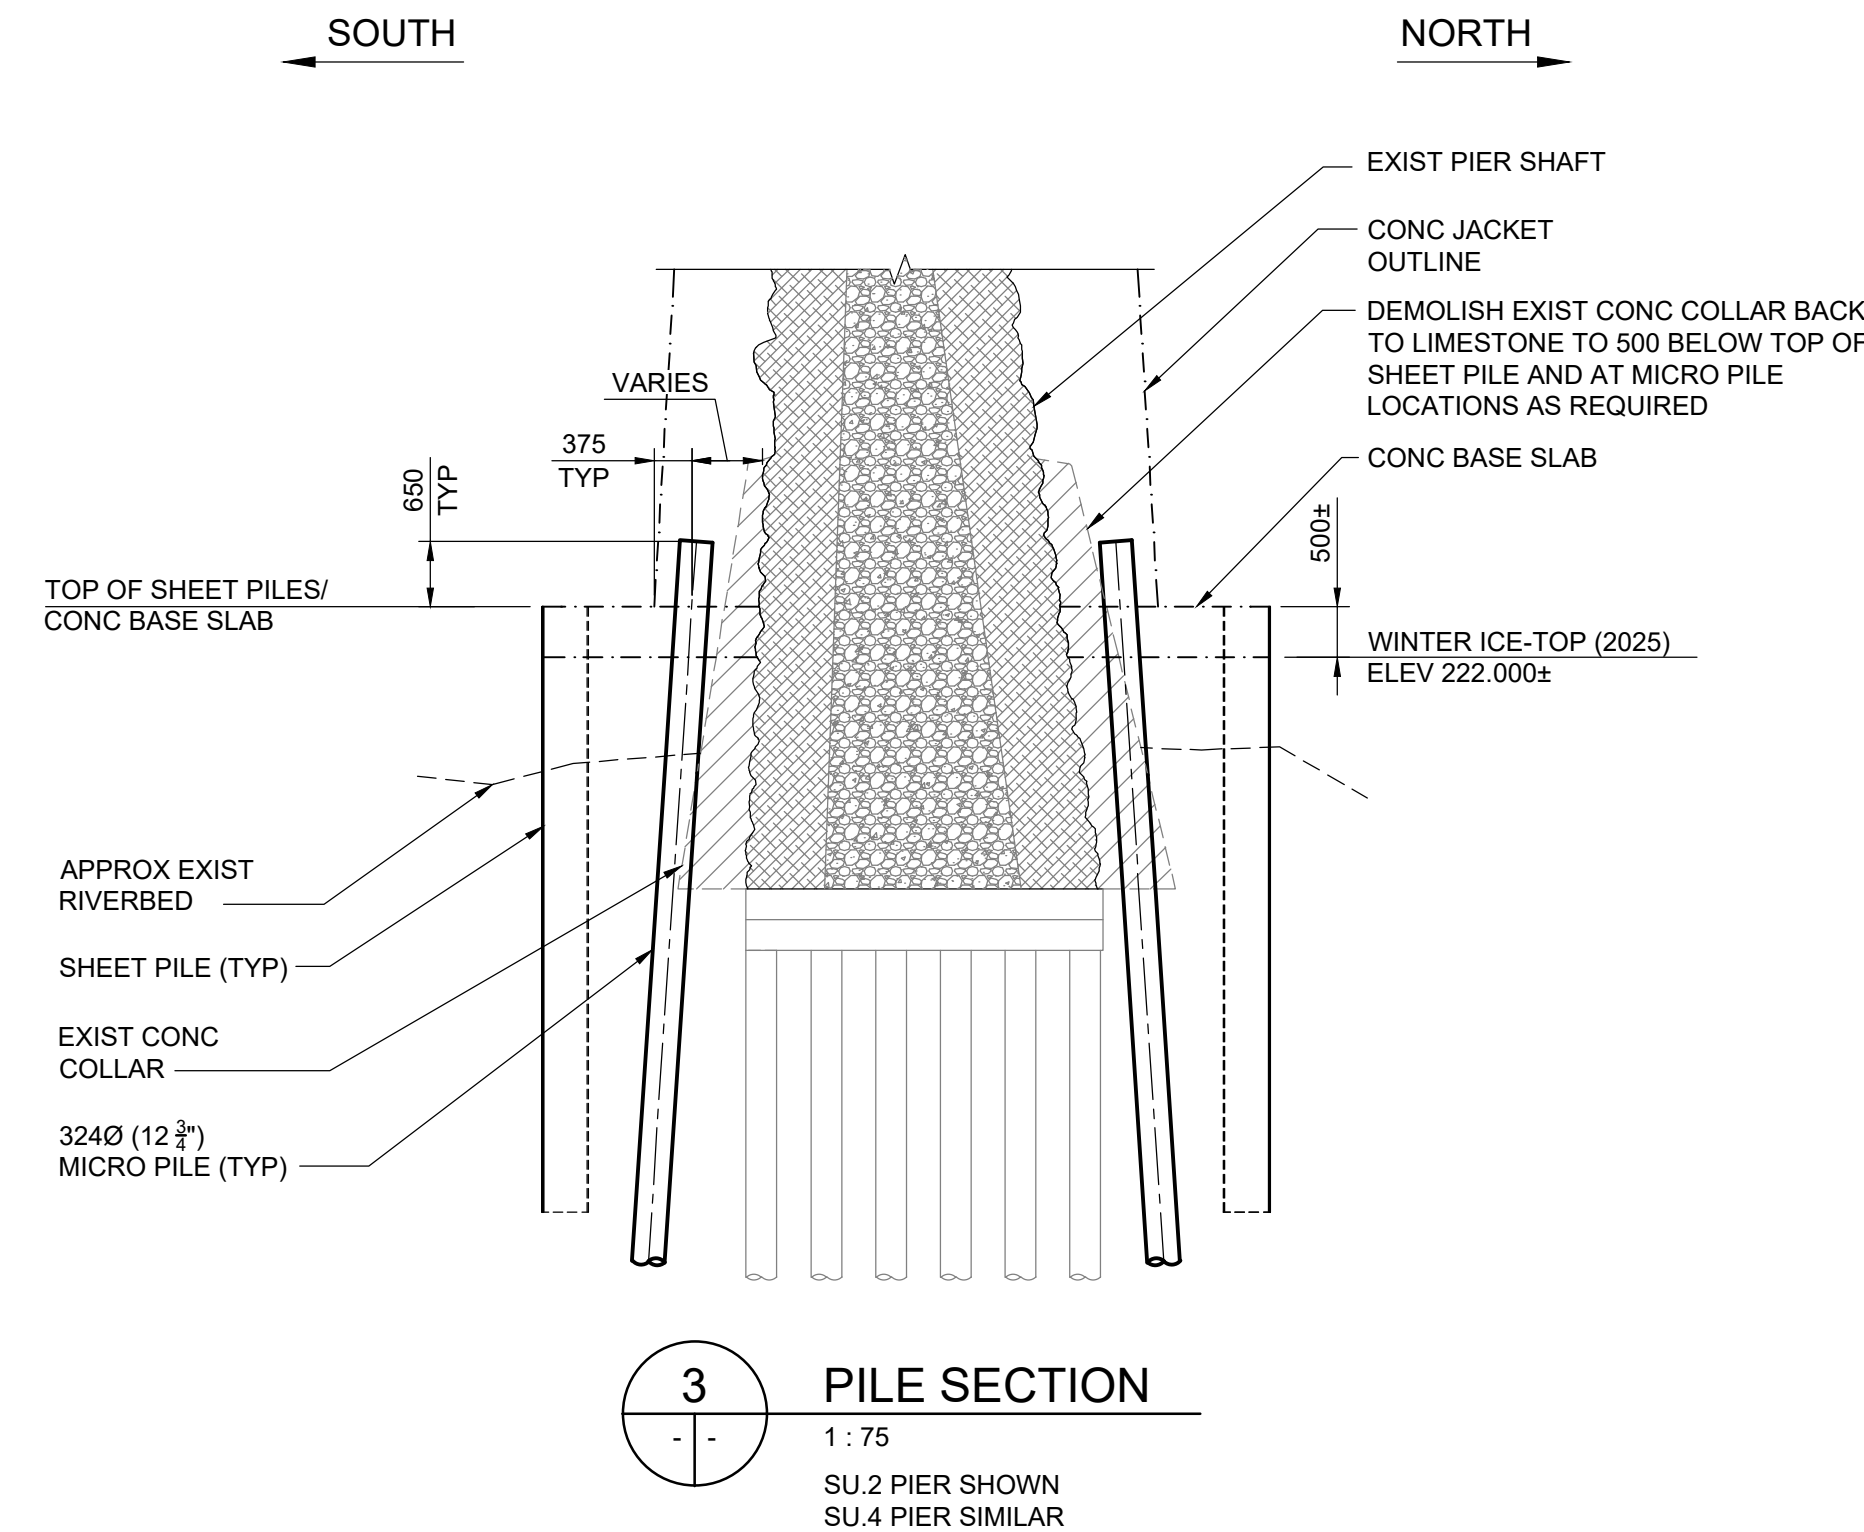

NOTES:

- SPACING OF PILES, FOR ALL FOOTINGS AS SHOWN, IS AT THE TOP OF CONCRETE BASE SLAB.
- SCHEMATIC MICROPILE DETAILS SHOWN FOR ILLUSTRATIVE PURPOSES ONLY. FINAL MICROPILE DETAILS TO BE DESIGNED BY SUPPLIER. SEE GENERAL NOTES FOR DESIGN LOADING REQUIREMENTS.

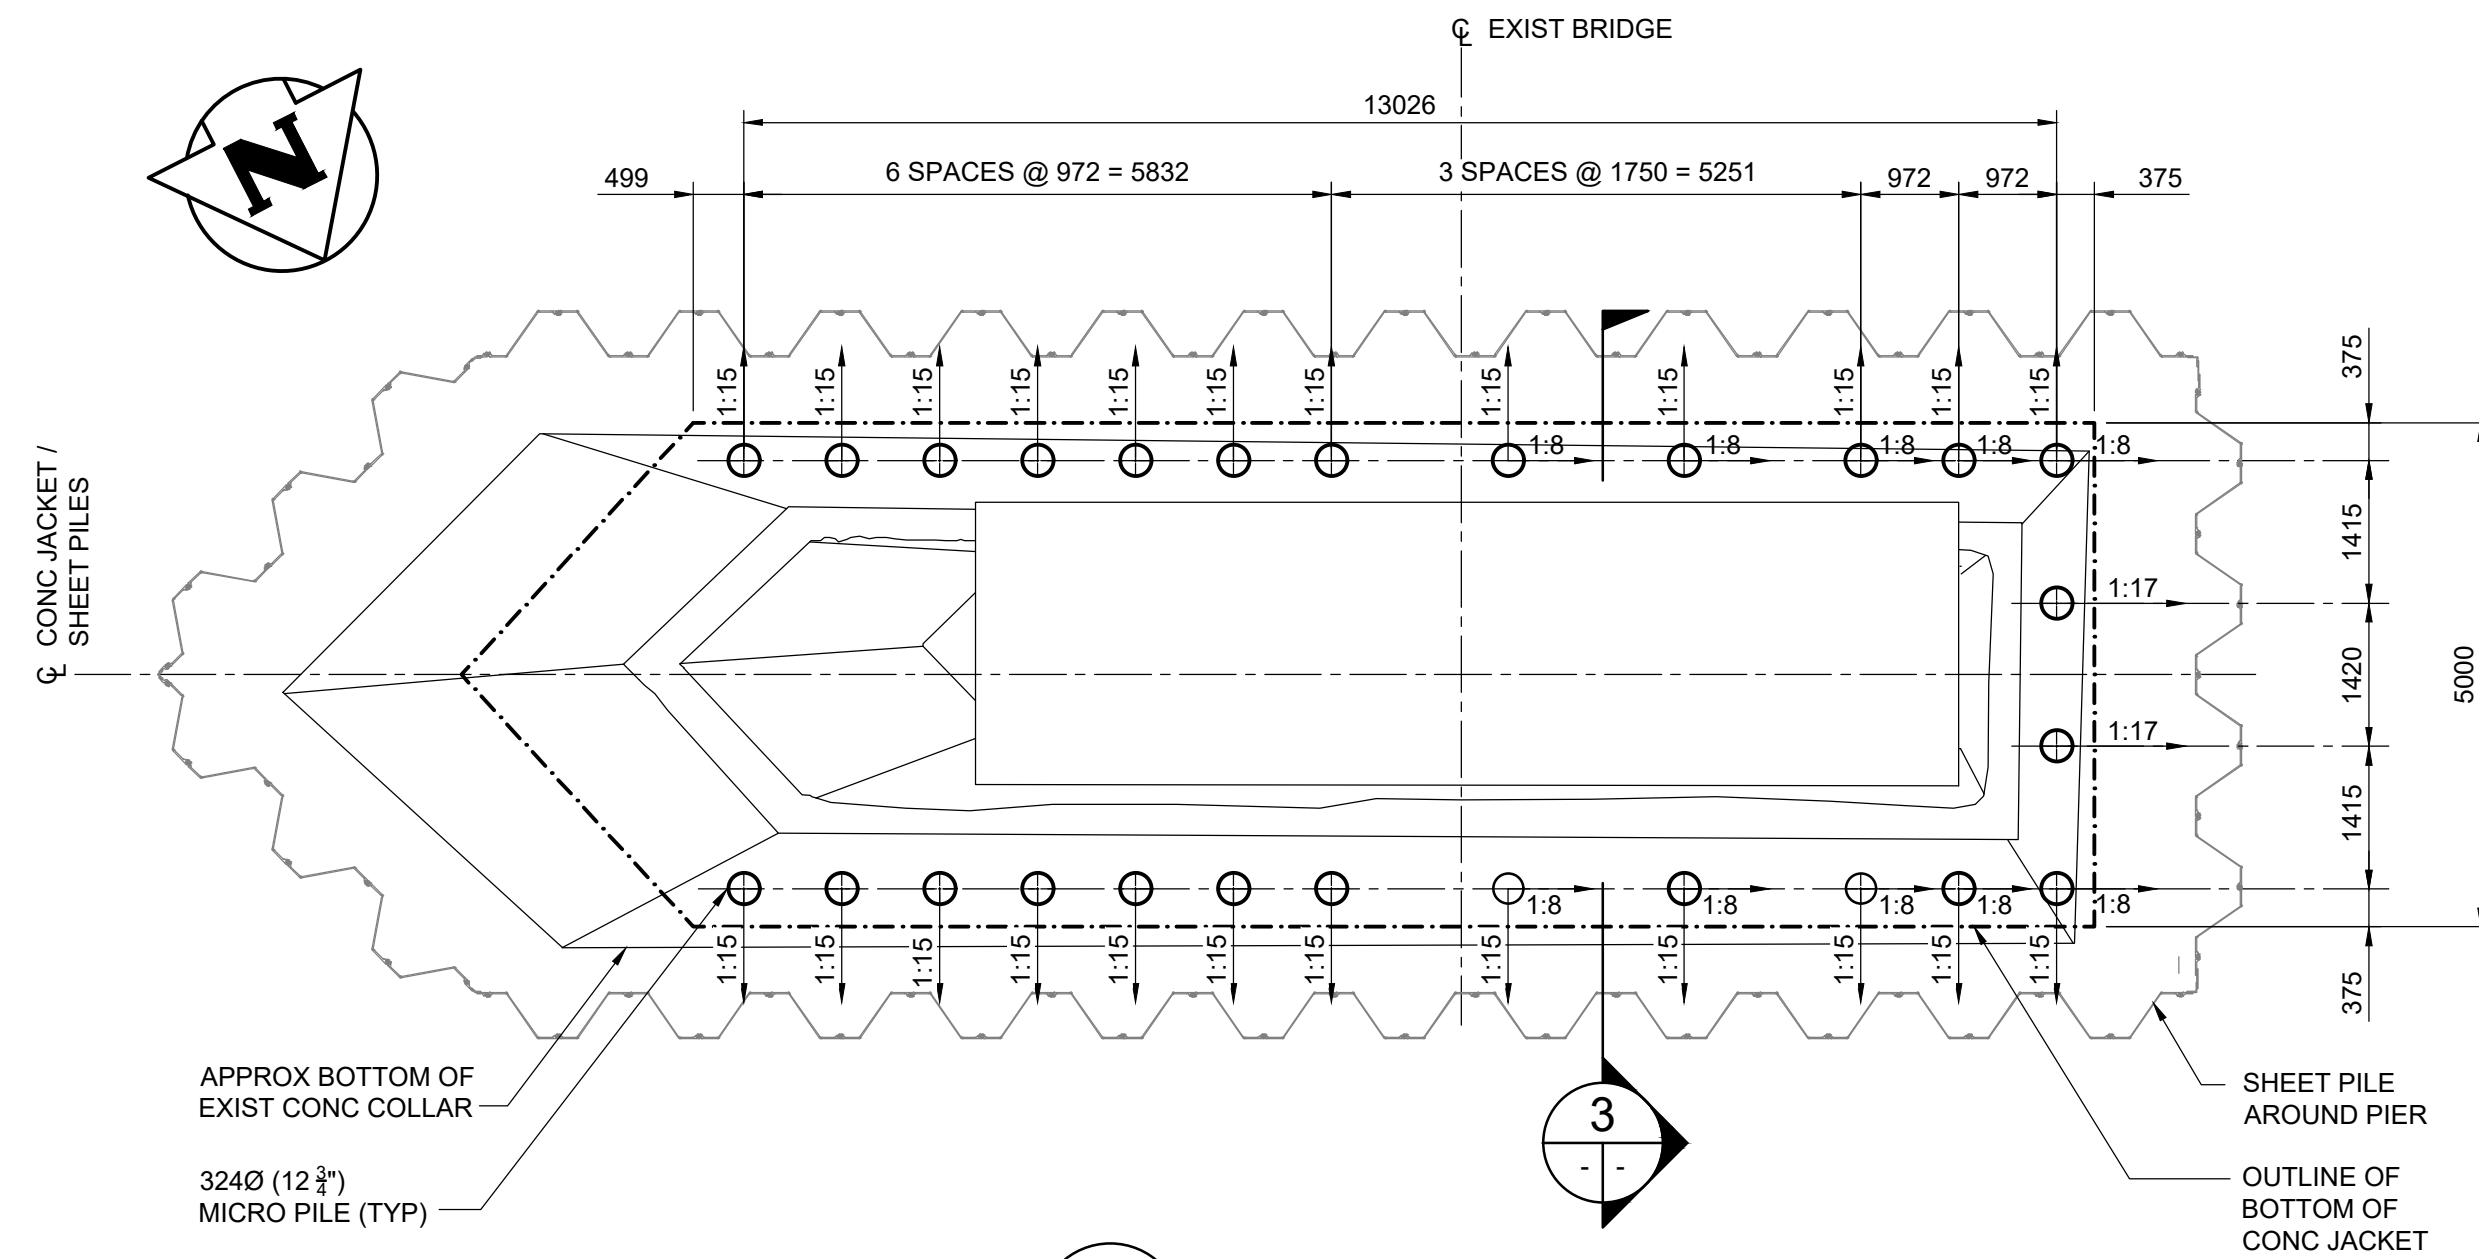

B.M. ELEV.			
0	ISSUED FOR TENDER	25.11.14	TN
NO.	REVISIONS	DATE	BY

TETRA TECH			
DESIGNED BY	TN	REVIEWED BY	SA
DRAWN BY	BM	APPROVED BY	MB
SCALE:	AS NOTED	ACCEPTED BY	DATE
		CAM WARD, P.ENG.	25.11.14
DATE	25.11.14		

CONSULTANT DRAWING NO.	704-INF.MB103029.01-DWG-S1010
------------------------	-------------------------------

THE CITY OF WINNIPEG PUBLIC WORKS DEPARTMENT		
LOUISE BRIDGE SUBSTRUCTURE REHABILITATION WORKS - PHASE 1		CITY DRAWING NUMBER B107-25-010
PIER SU2 AND SU.4 PILING LAYOUT AND DETAILS		SHEET 10 OF 23
		10