

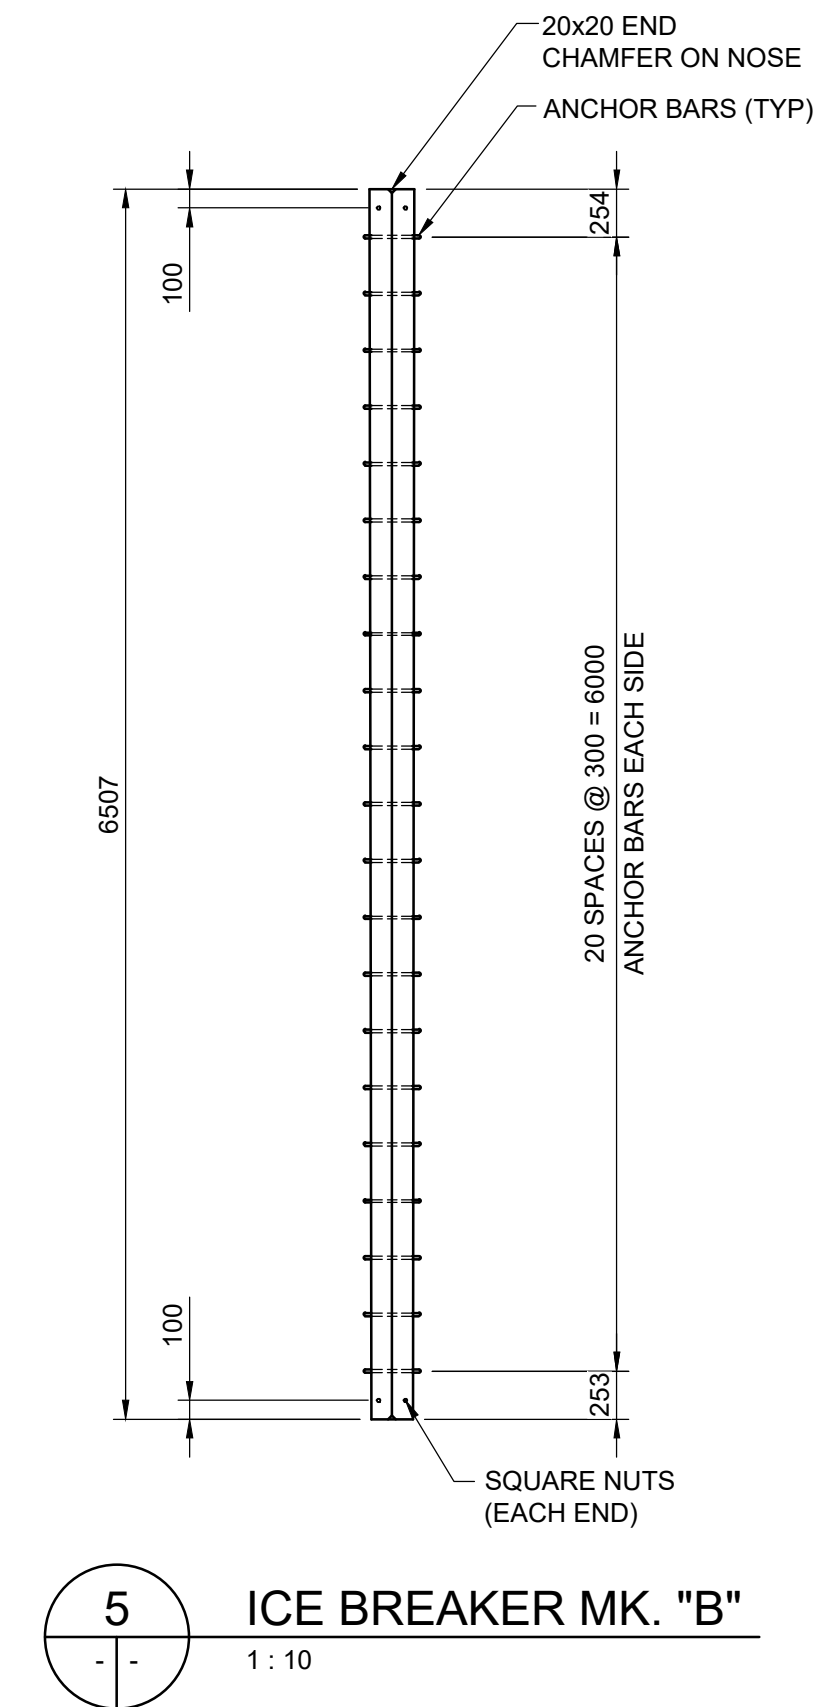
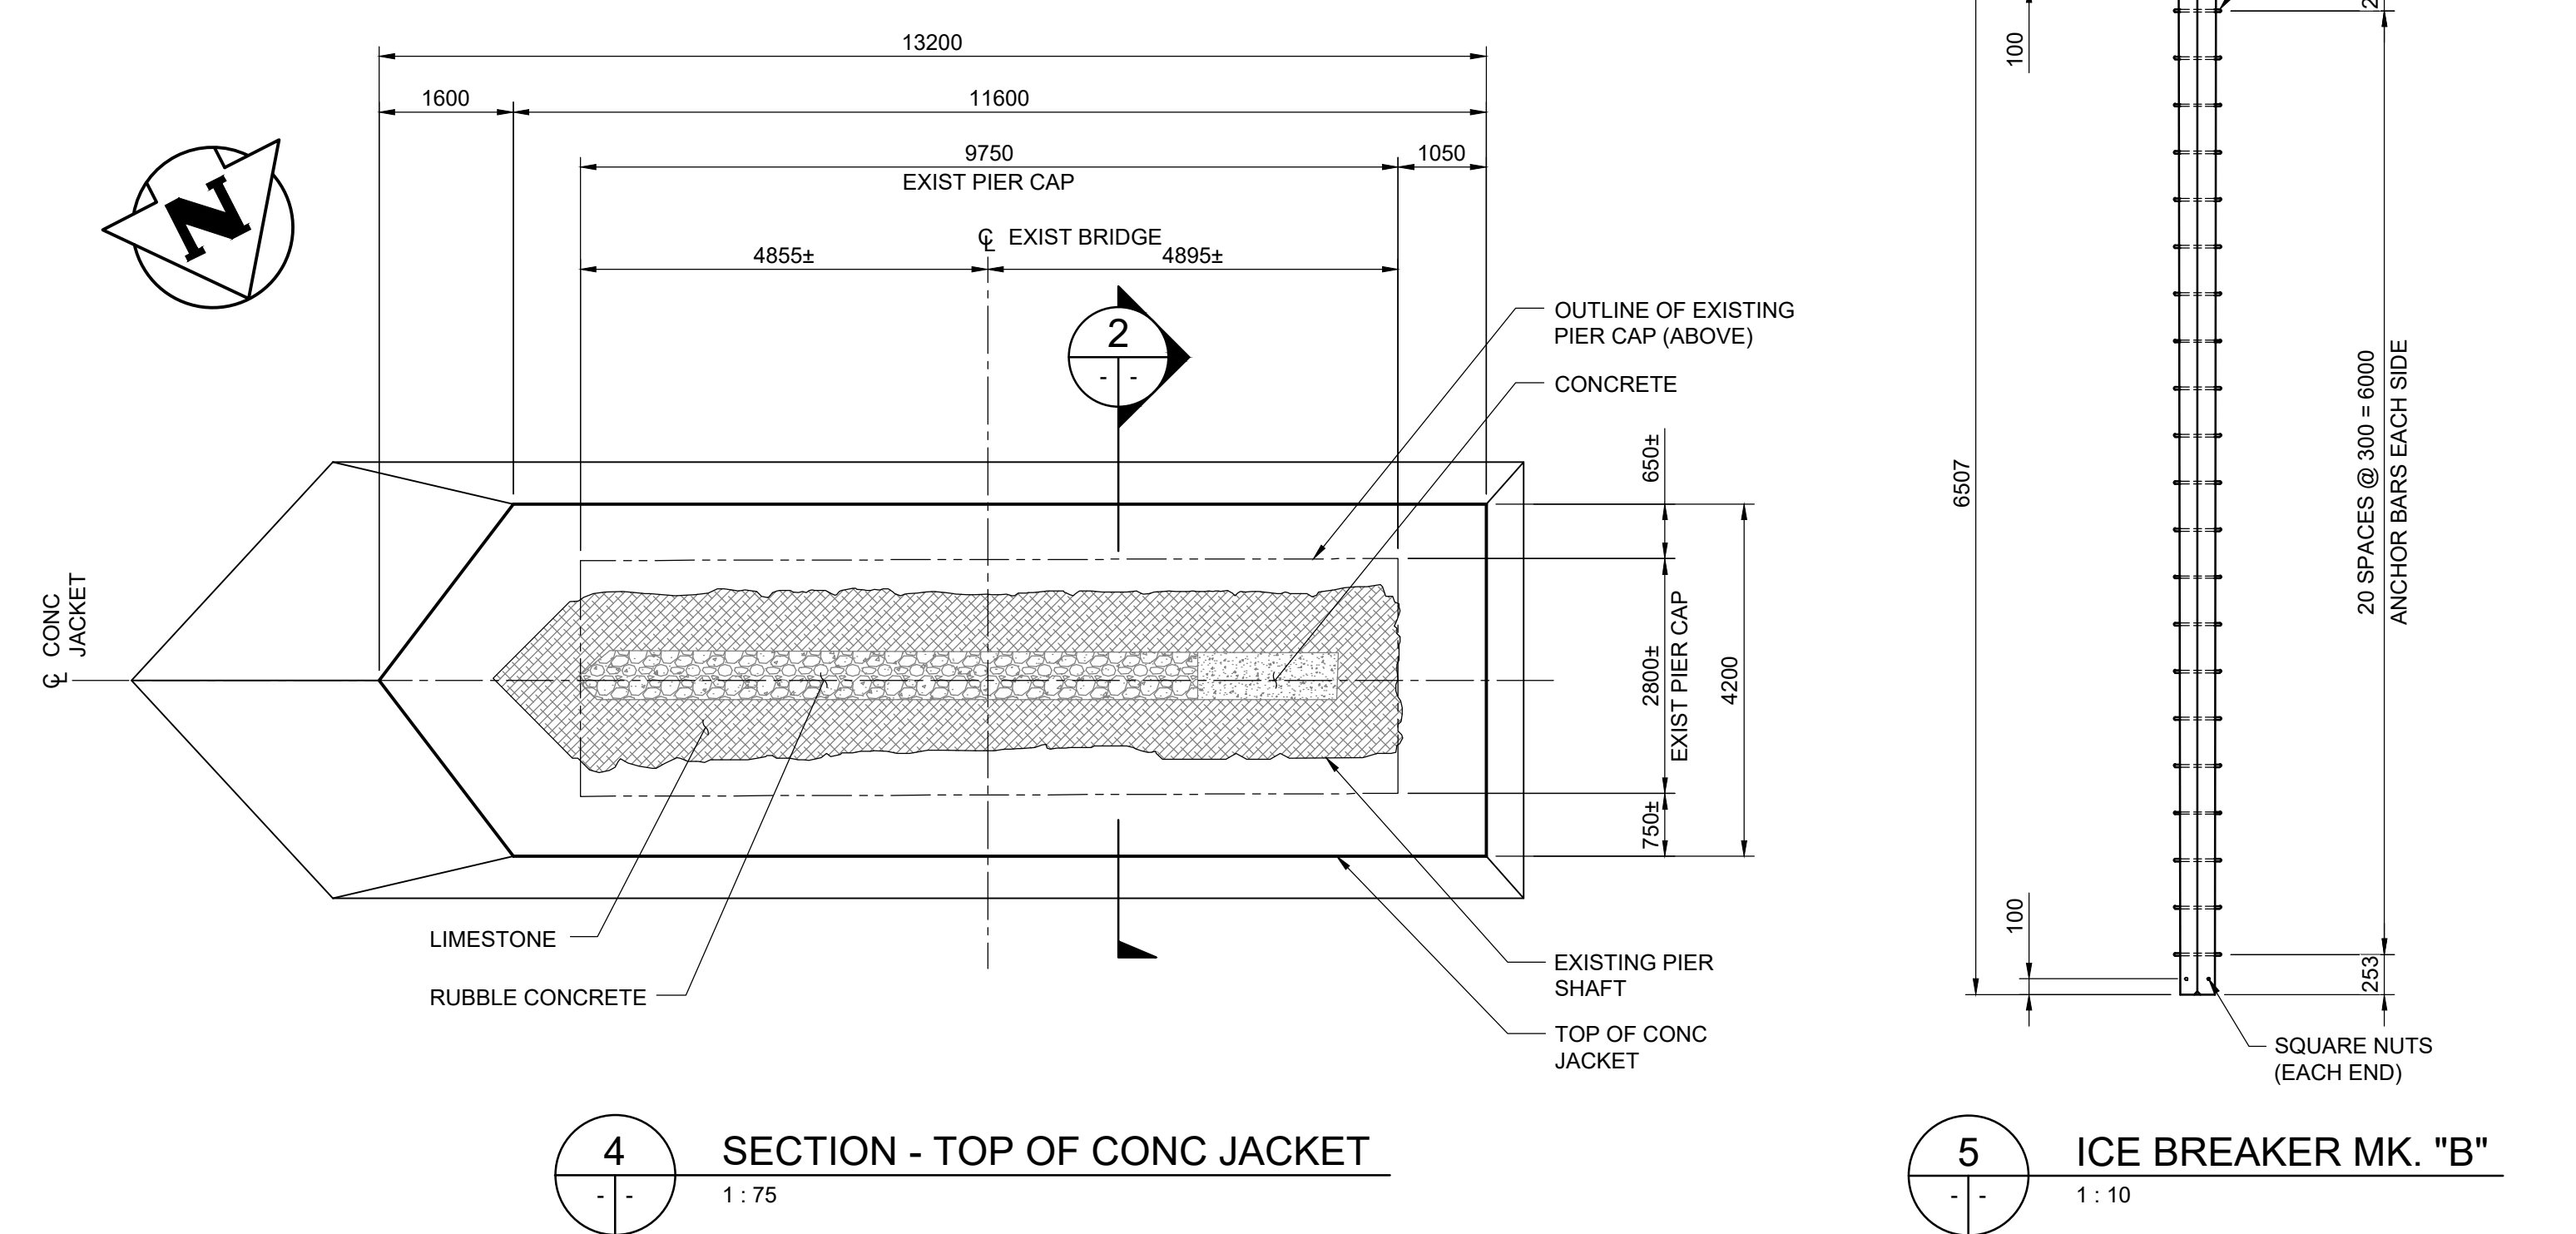
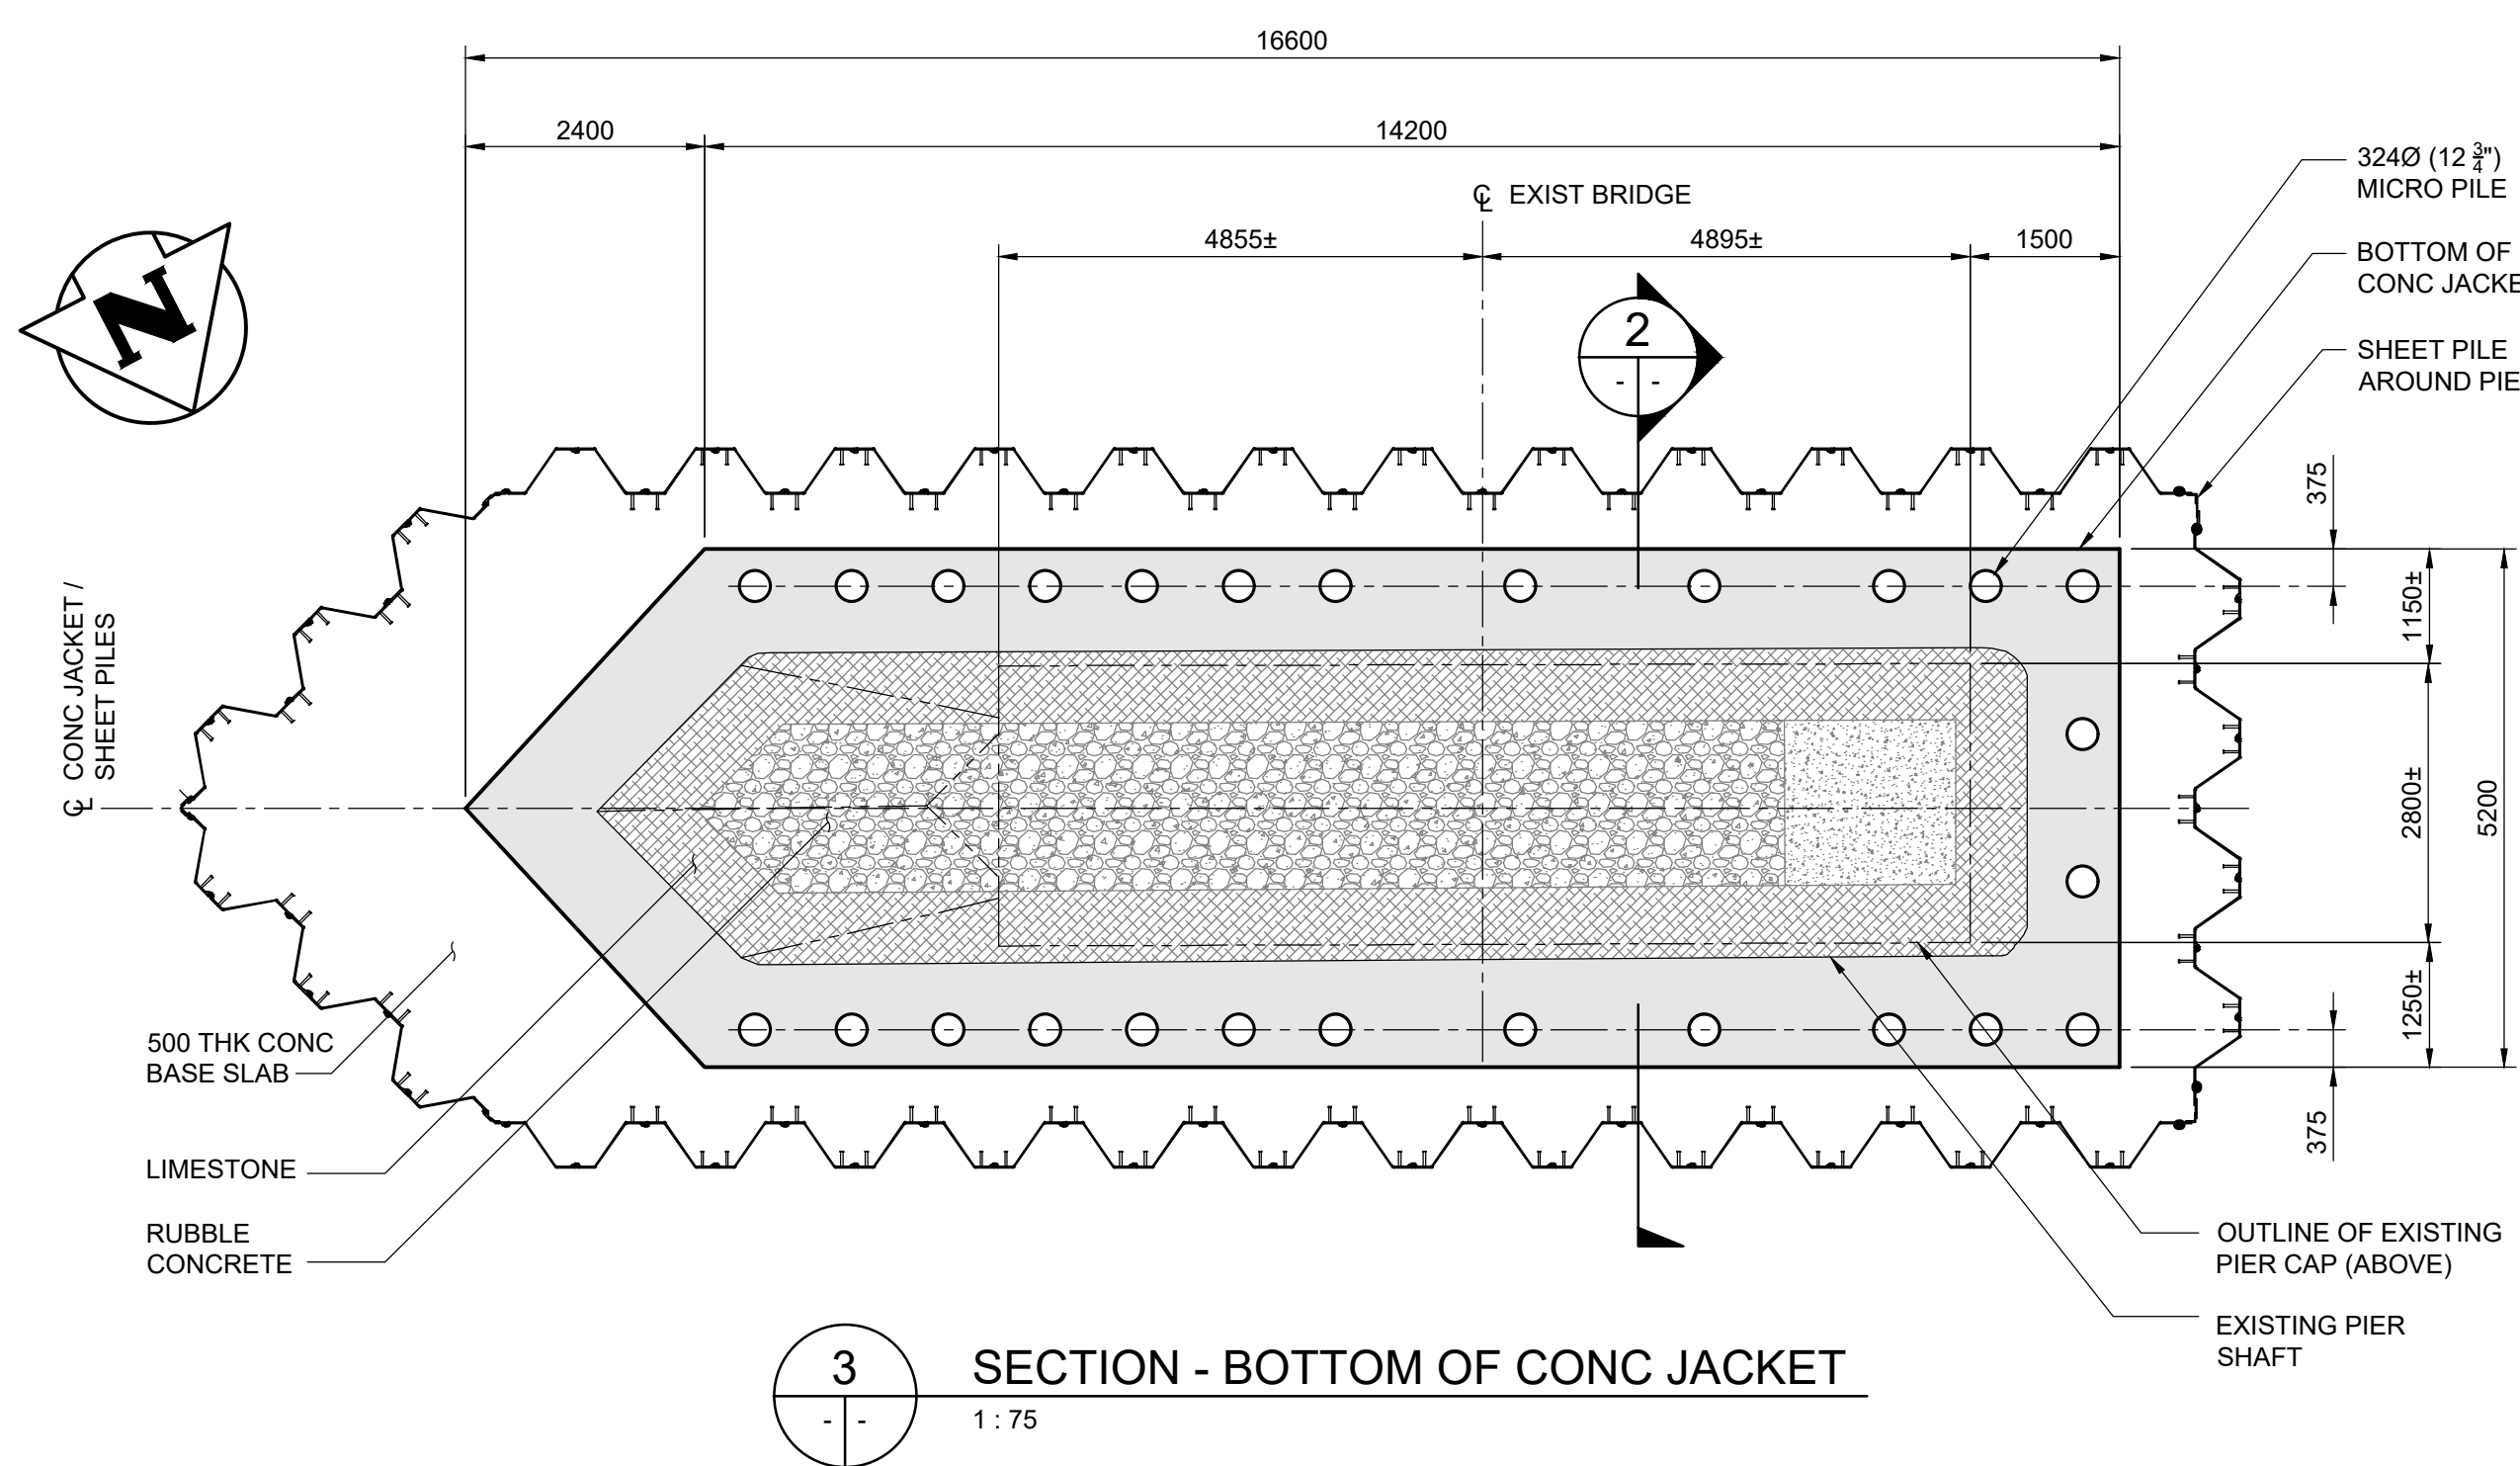
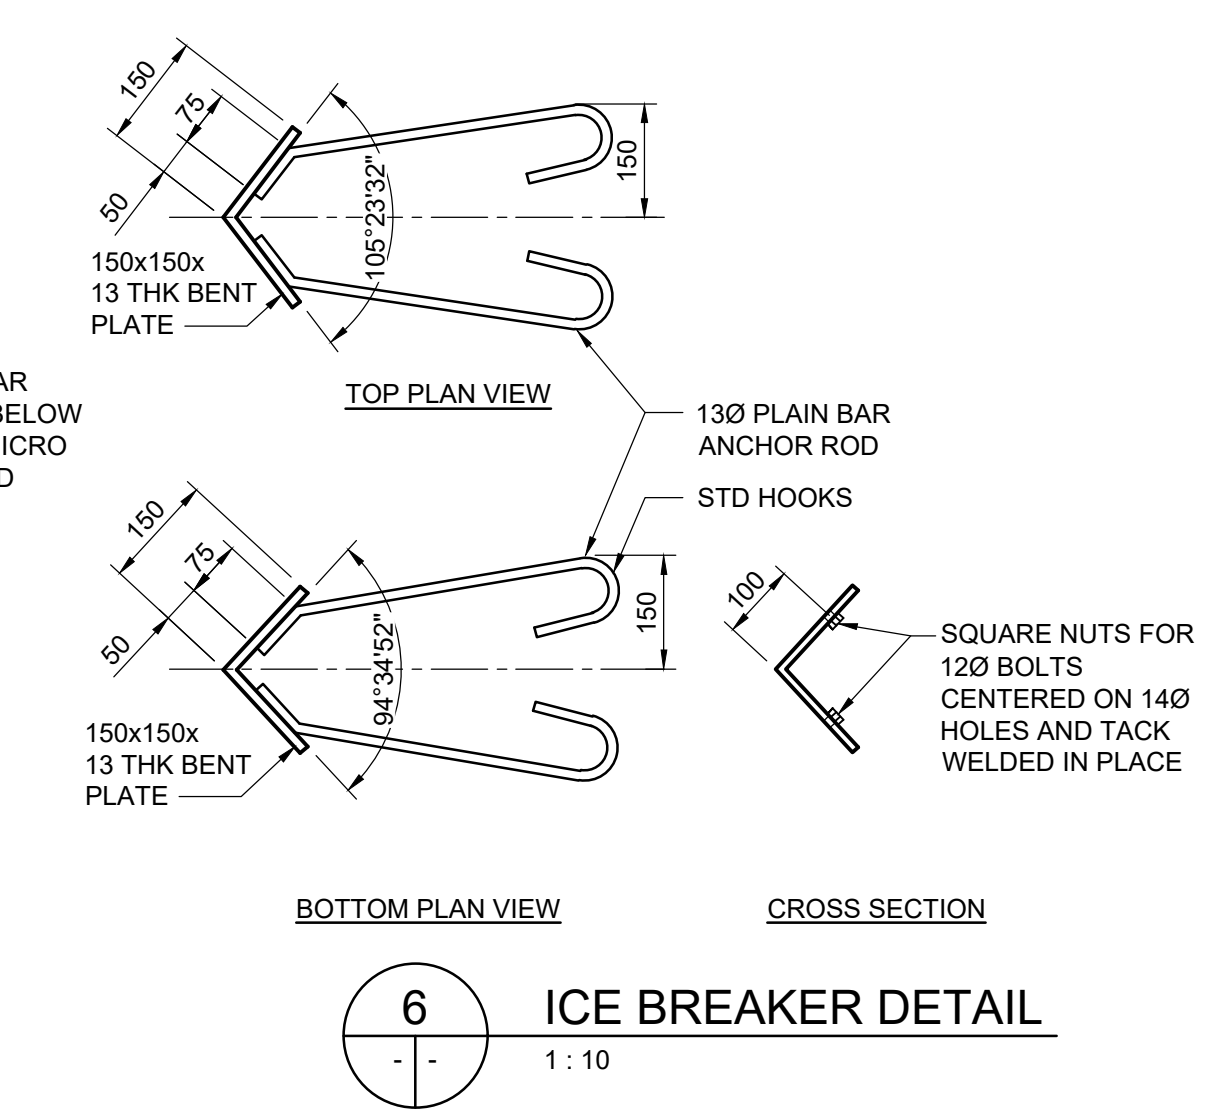


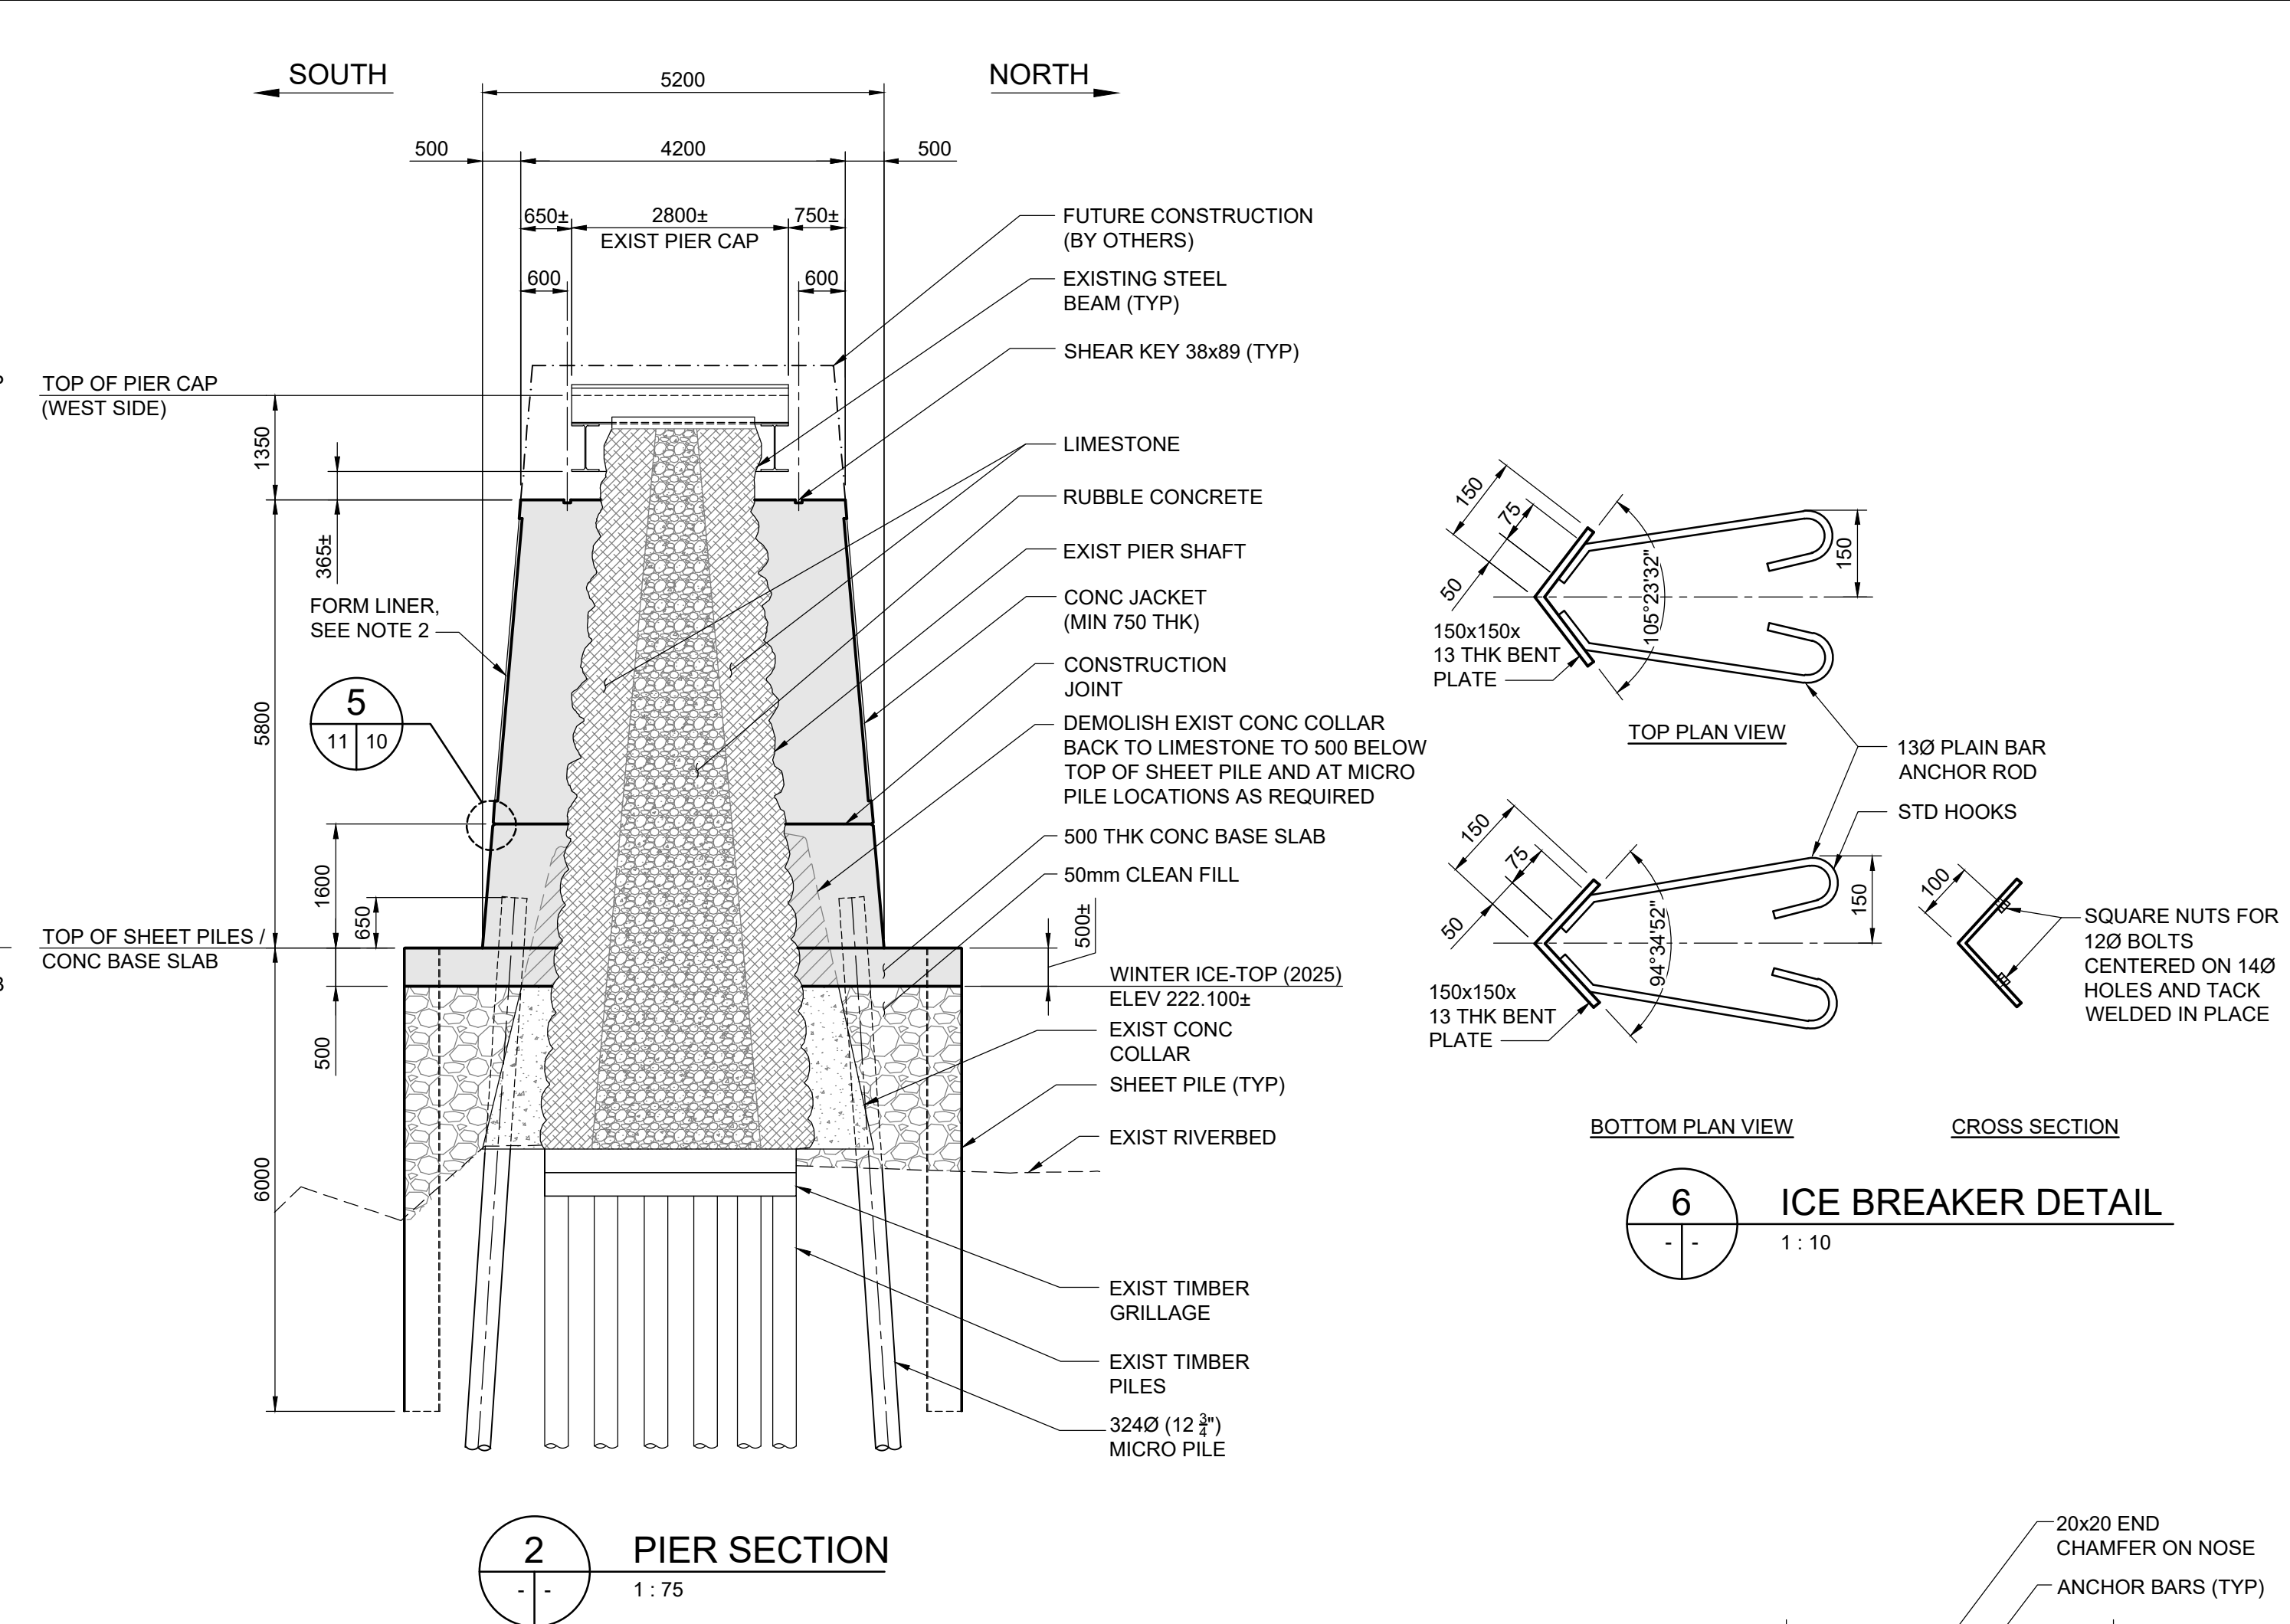

- NOTE:
- 75% OF THE SPECIFIED CONCRETE STRENGTH MUST BE ACHIEVED PRIOR TO POURING CONCRETE ABOVE CONSTRUCTION JOINT.
 - PLACE ARCHITECTURAL FORM LINER SIKKA GREENSTREAK PATTERN No. 329 12"x24" RUNNING BOND ASHLAR WITH 1" RELIEF (OR ACCEPTED EQUIVALENT), LEAVE 300 WIDE FLAT BANDING AROUND FORM LINER. APPLY ON NORTH AND SOUTH FACES OF PIER.

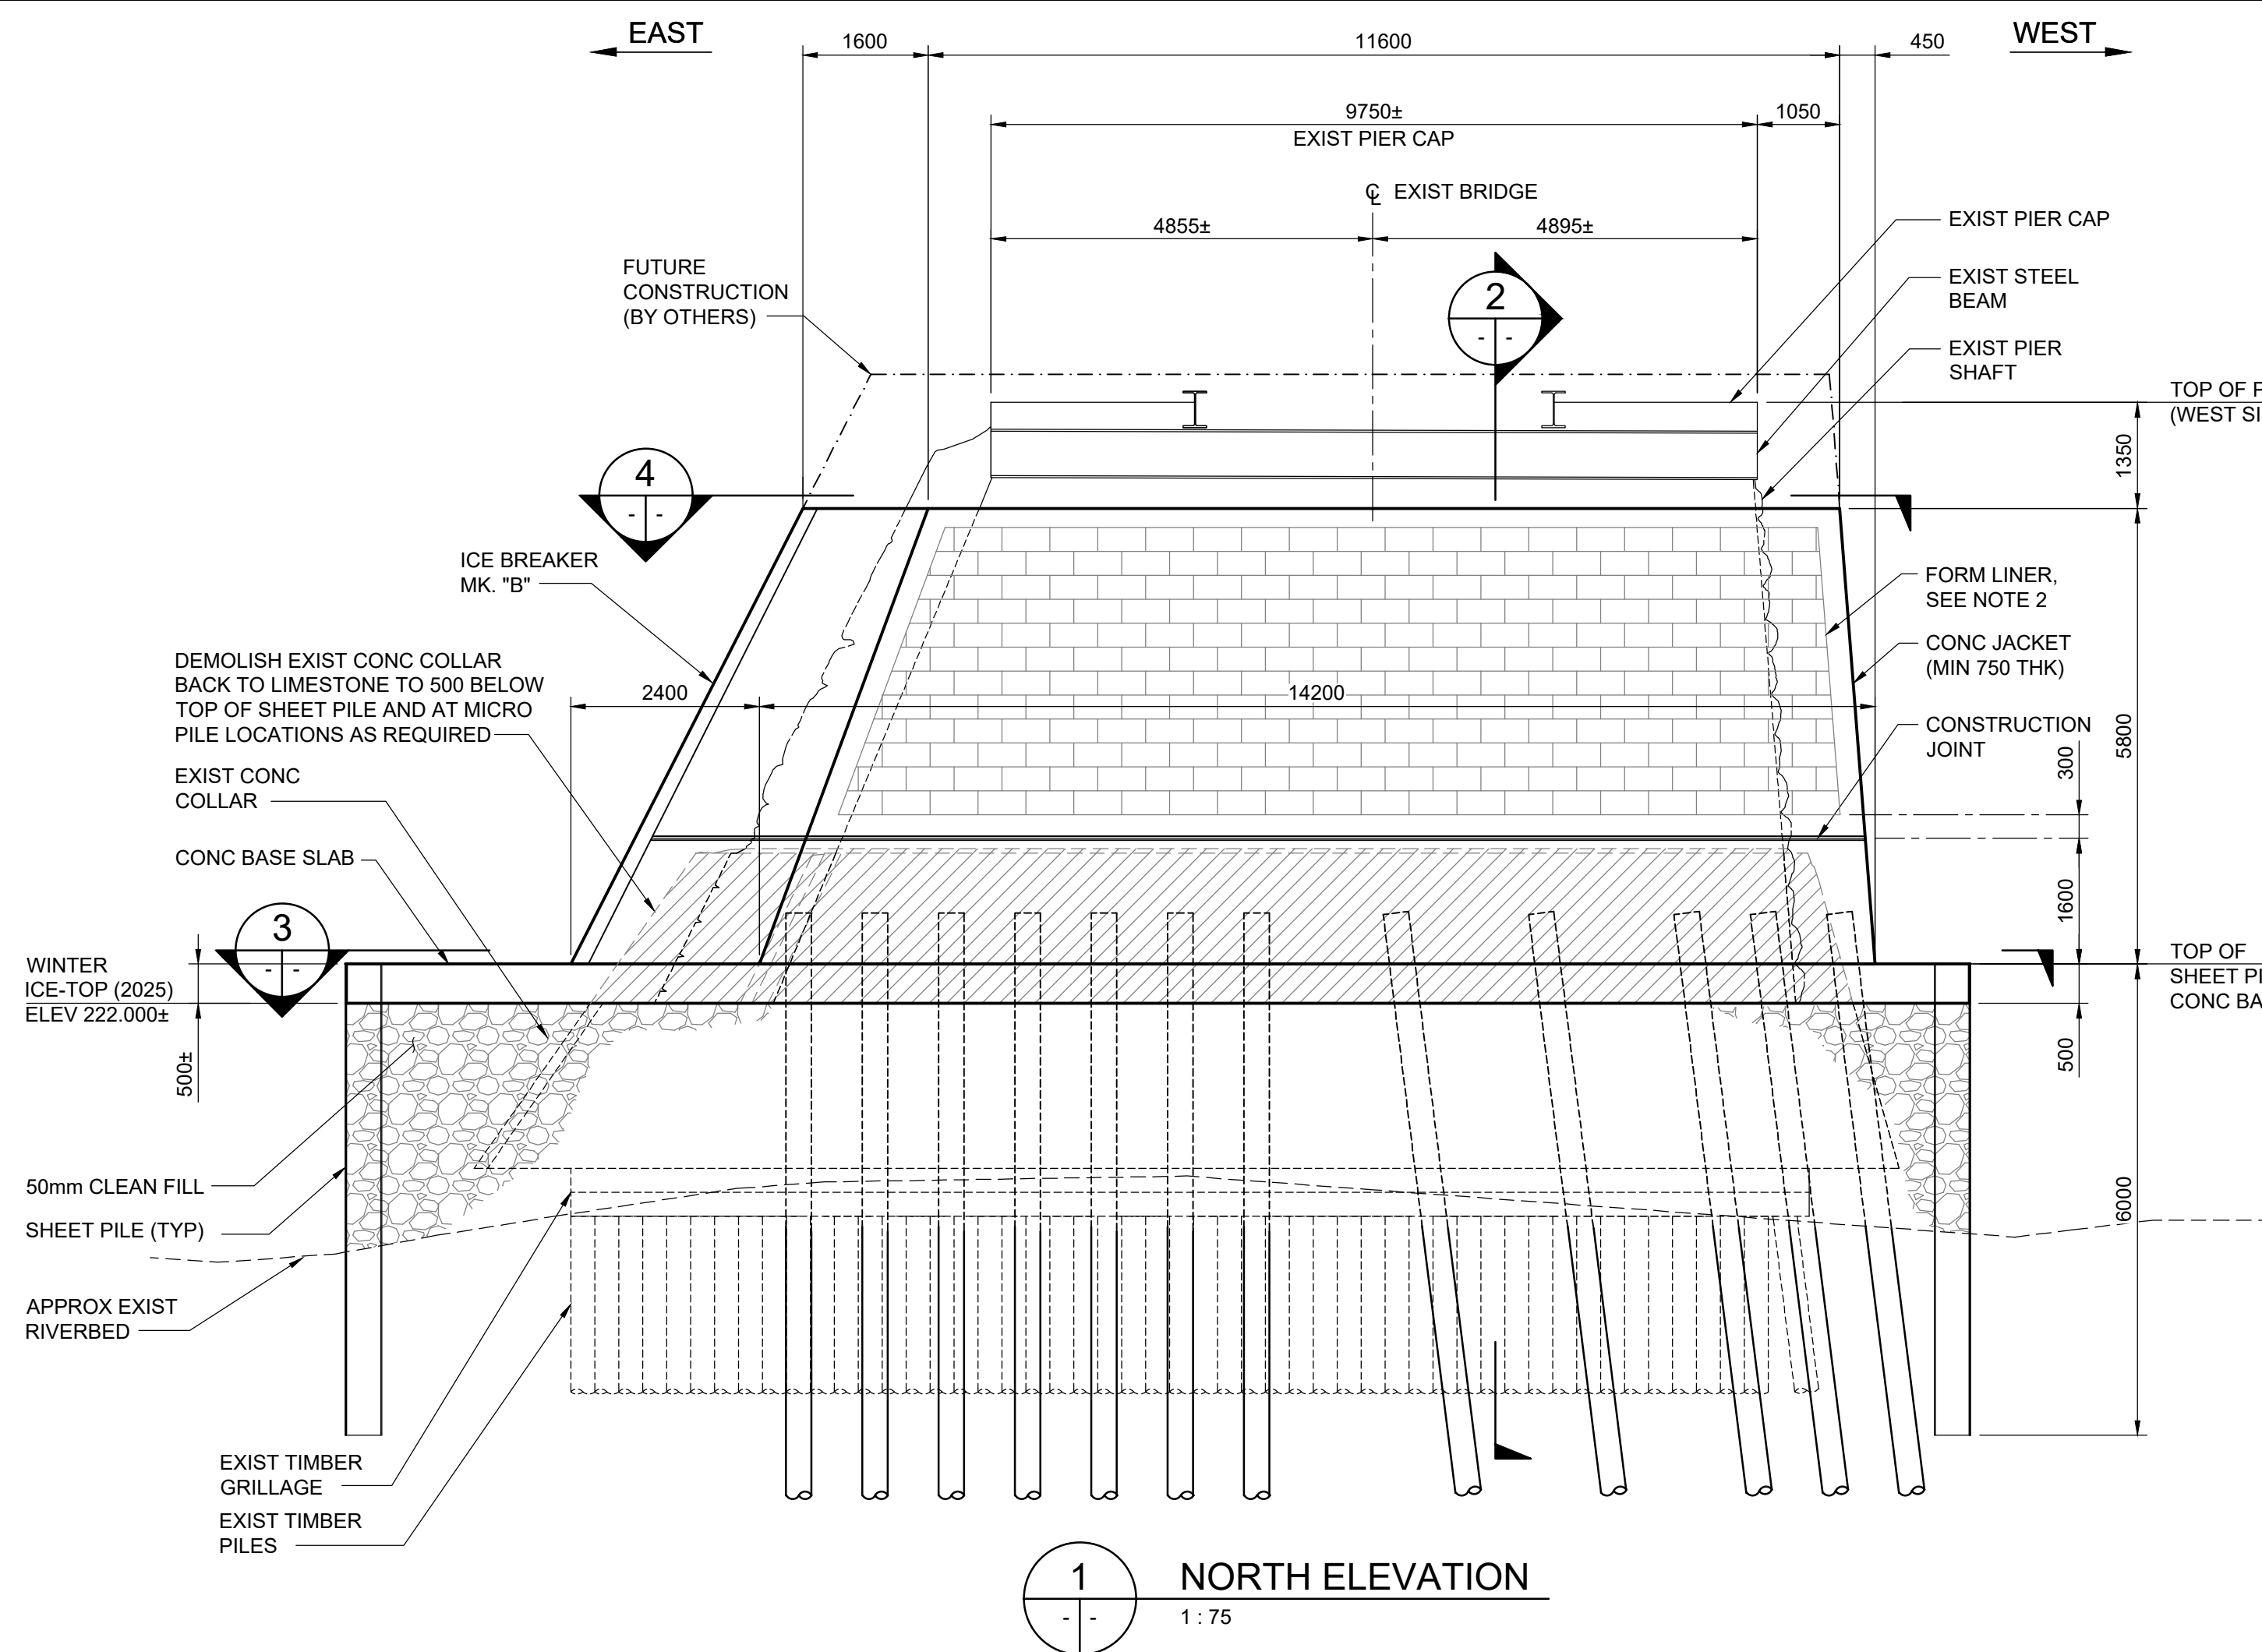

B.M.	ELEV.	DATE	BY
0	ISSUED FOR TENDER	25.11.14	TN
NO.	REVISIONS	DATE	BY
		25.11.14	

TETRA TECH	
DESIGNED BY	TN
REVIEWED BY	SA
DRAWN BY	BM
APPROVED BY	MB
SCALE:	AS NOTED
ACCEPTED BY	DATE
CAM WARD, P.ENG.	25.11.14

CONSULTANT DRAWING NO.	704-INF-MB103029.01-DWG-S1012
------------------------	-------------------------------

THE CITY OF WINNIPEG PUBLIC WORKS DEPARTMENT	
LOUISE BRIDGE SUBSTRUCTURE REHABILITATION WORKS - PHASE 1	CITY DRAWING NUMBER B107-25-012 SHEET 12 OF 23
PIER SU.4 CONCRETE DETAILS	
12	