
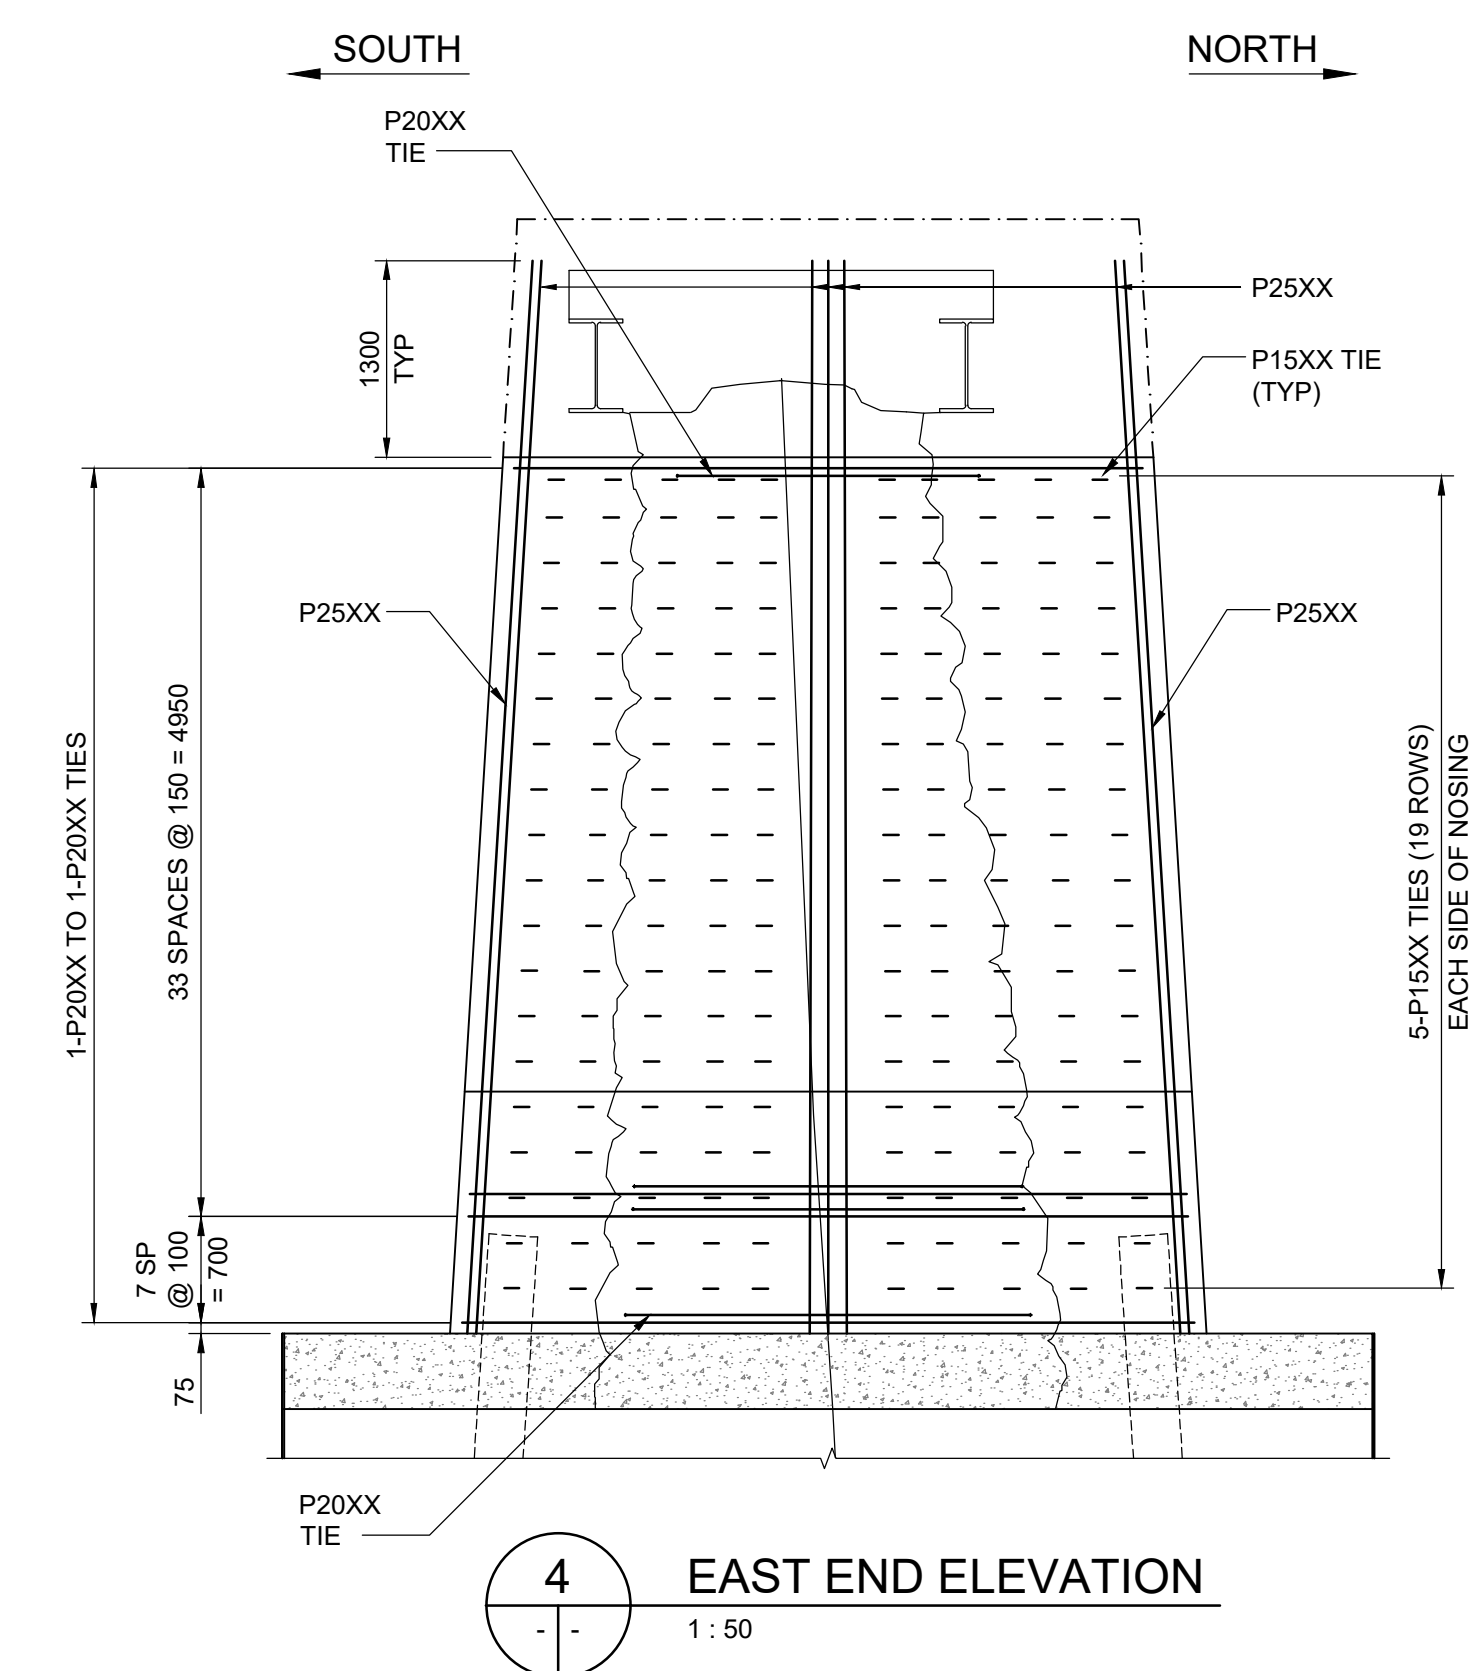
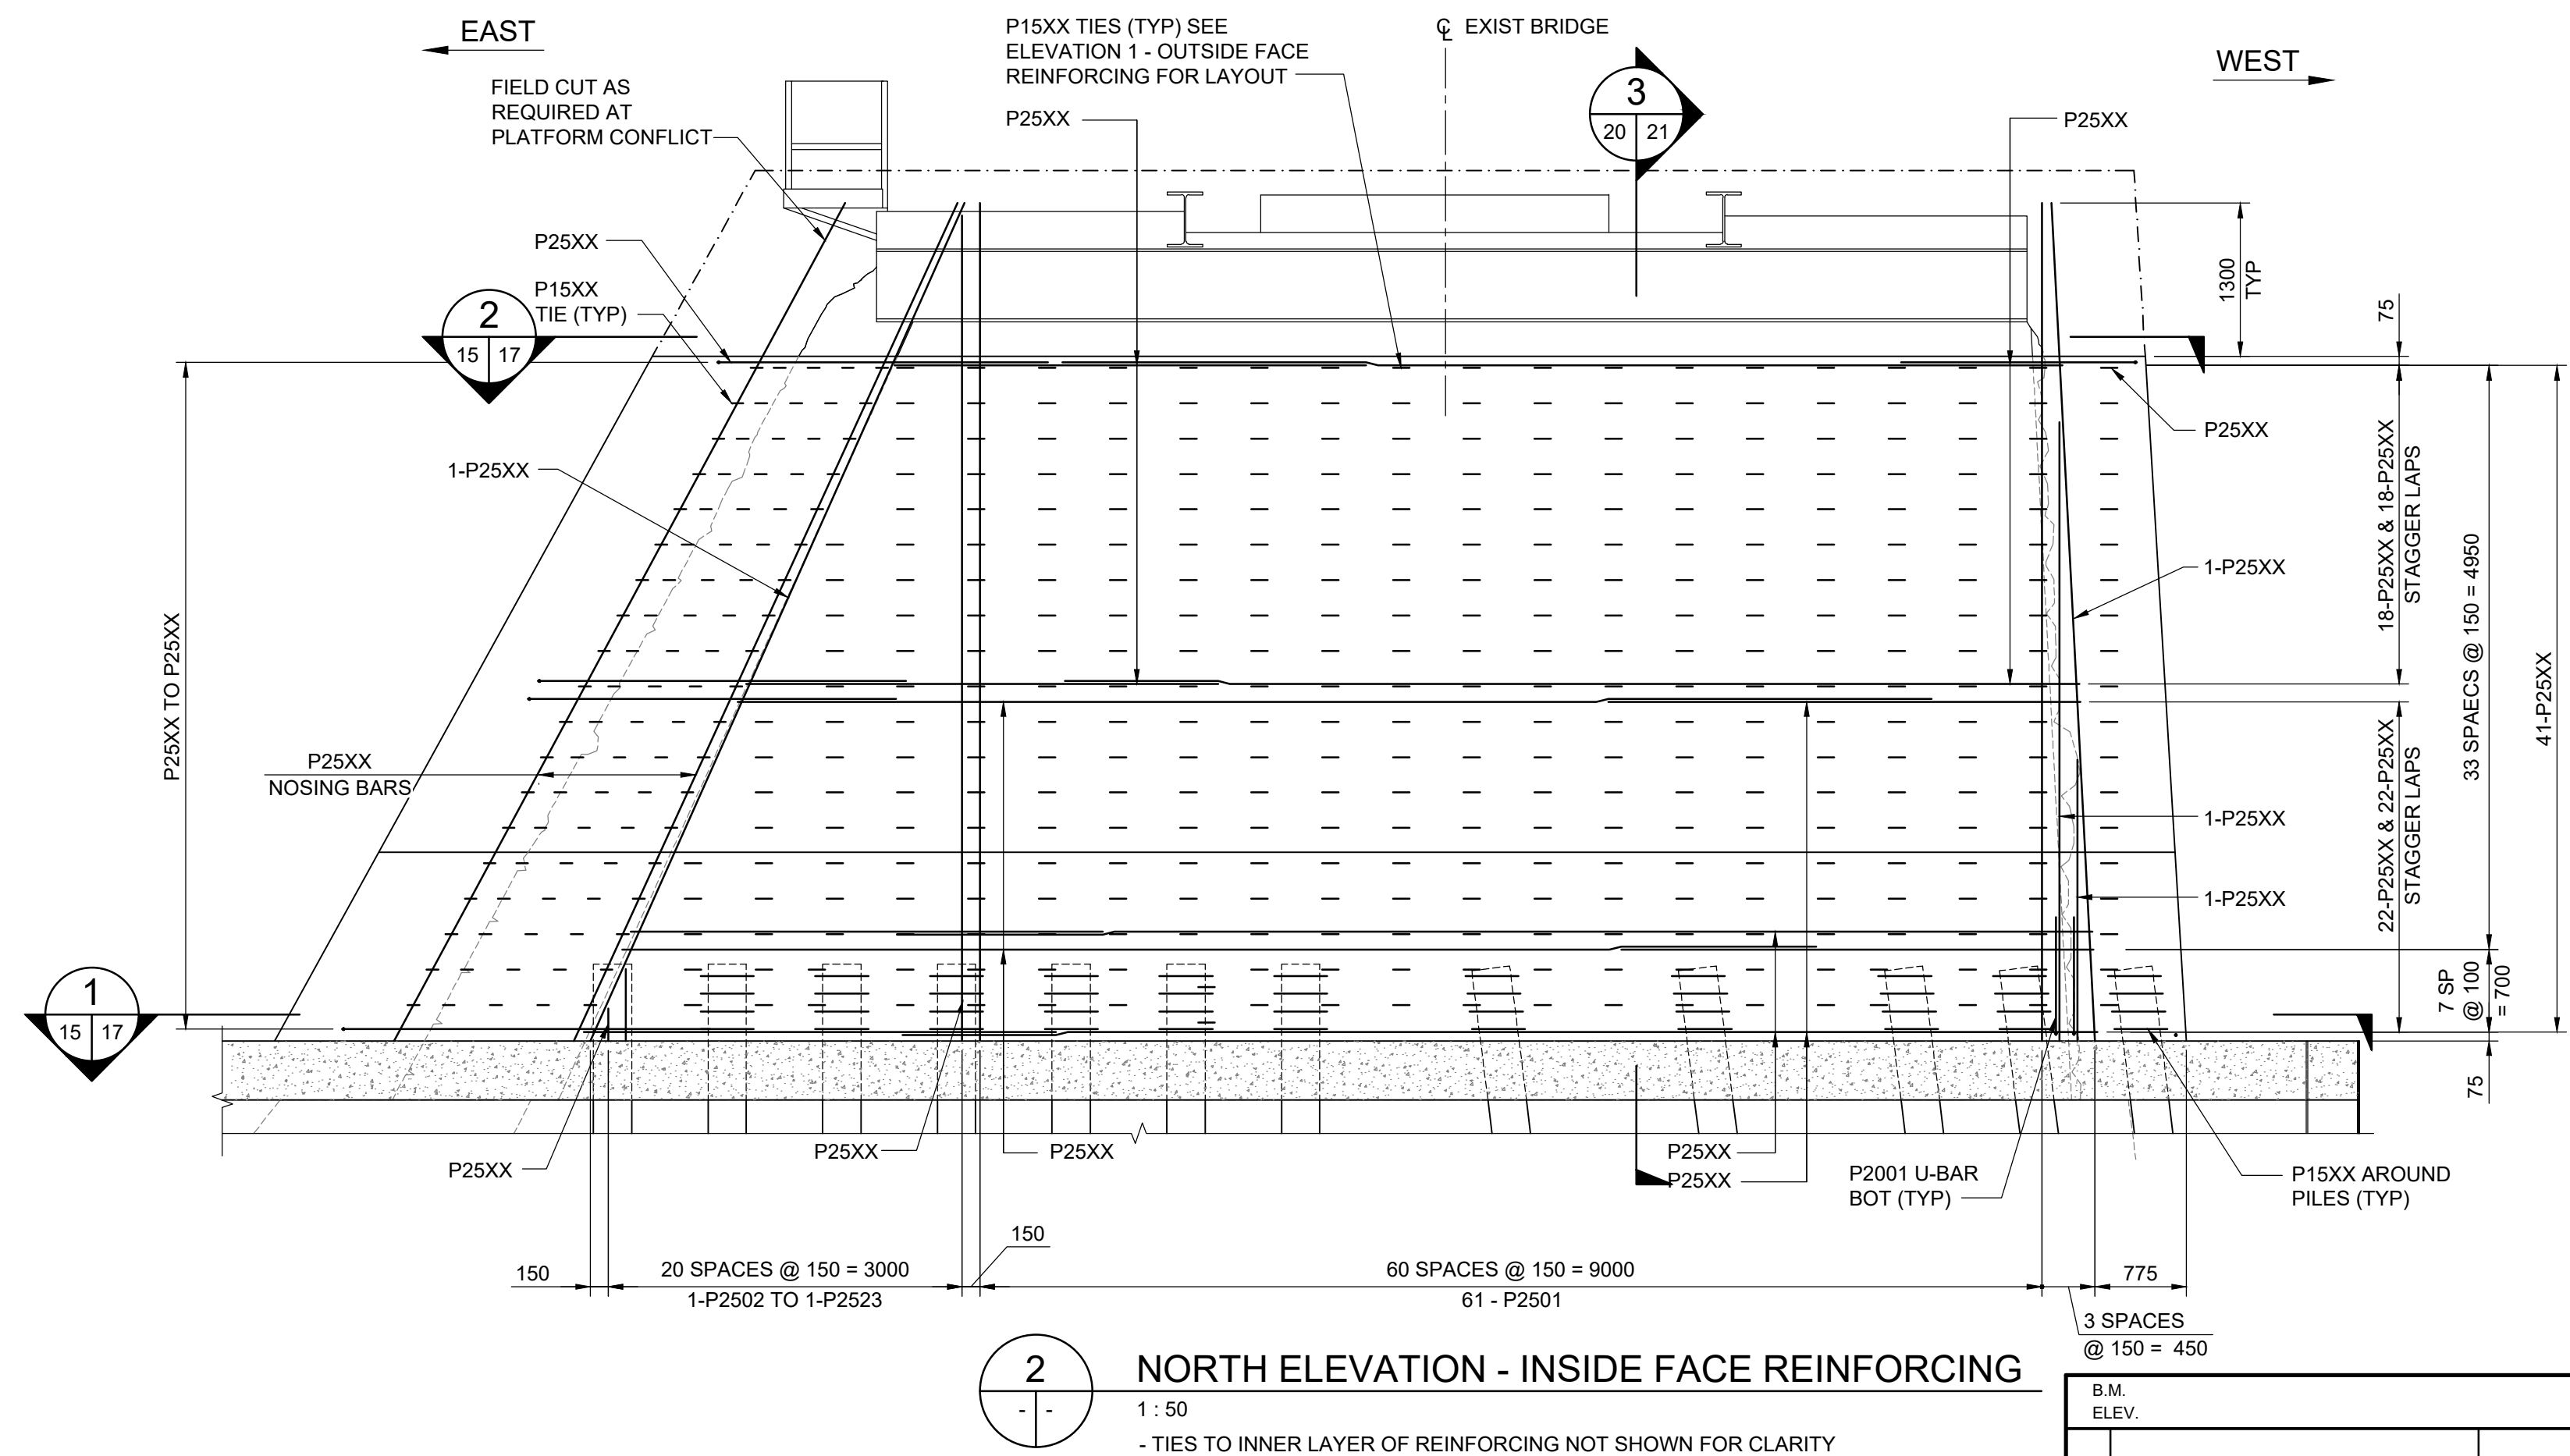
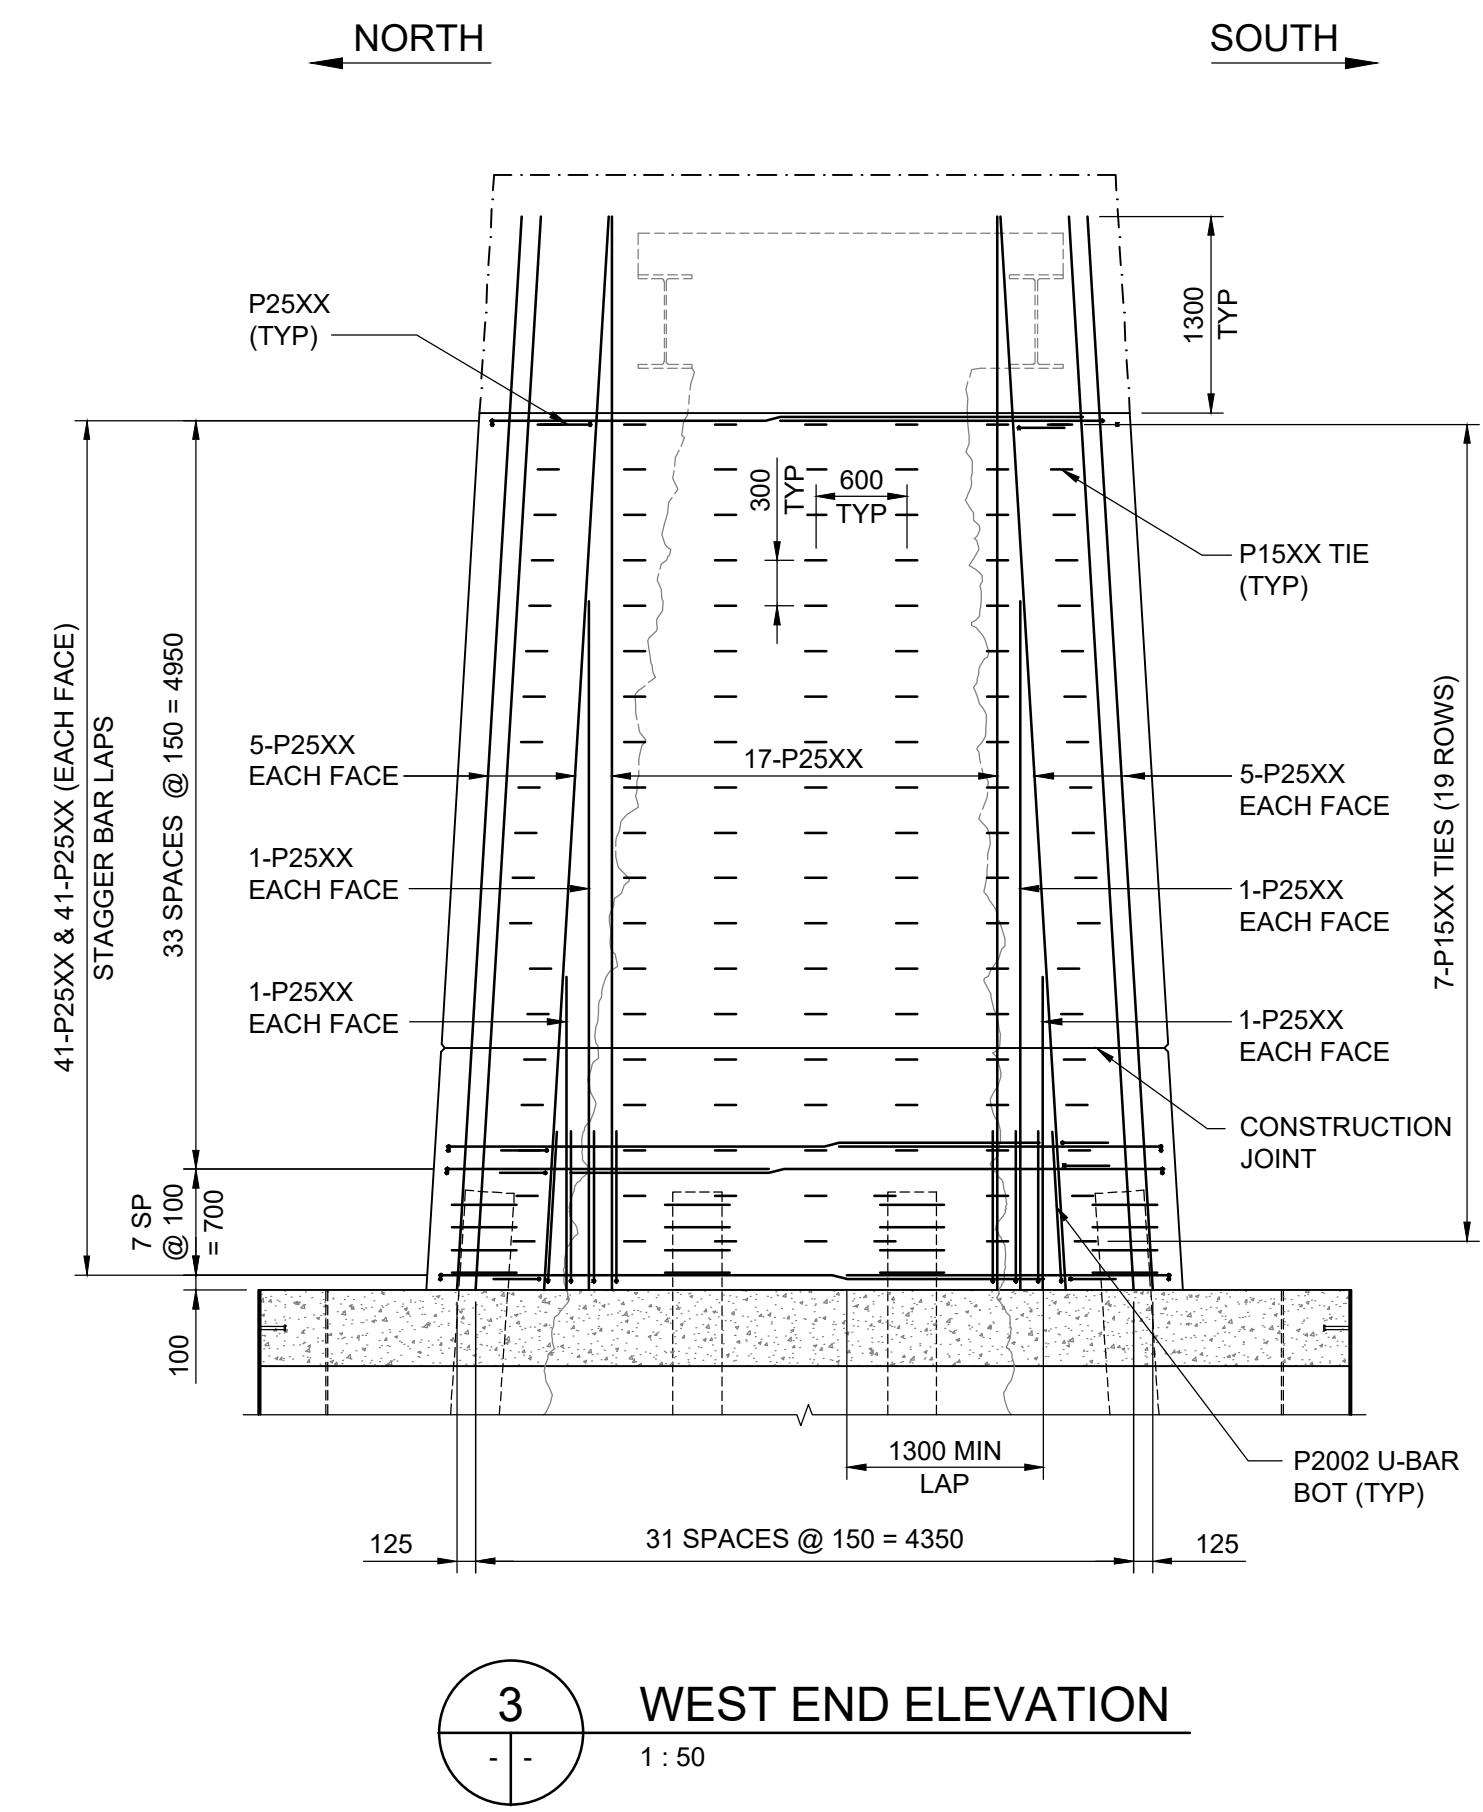


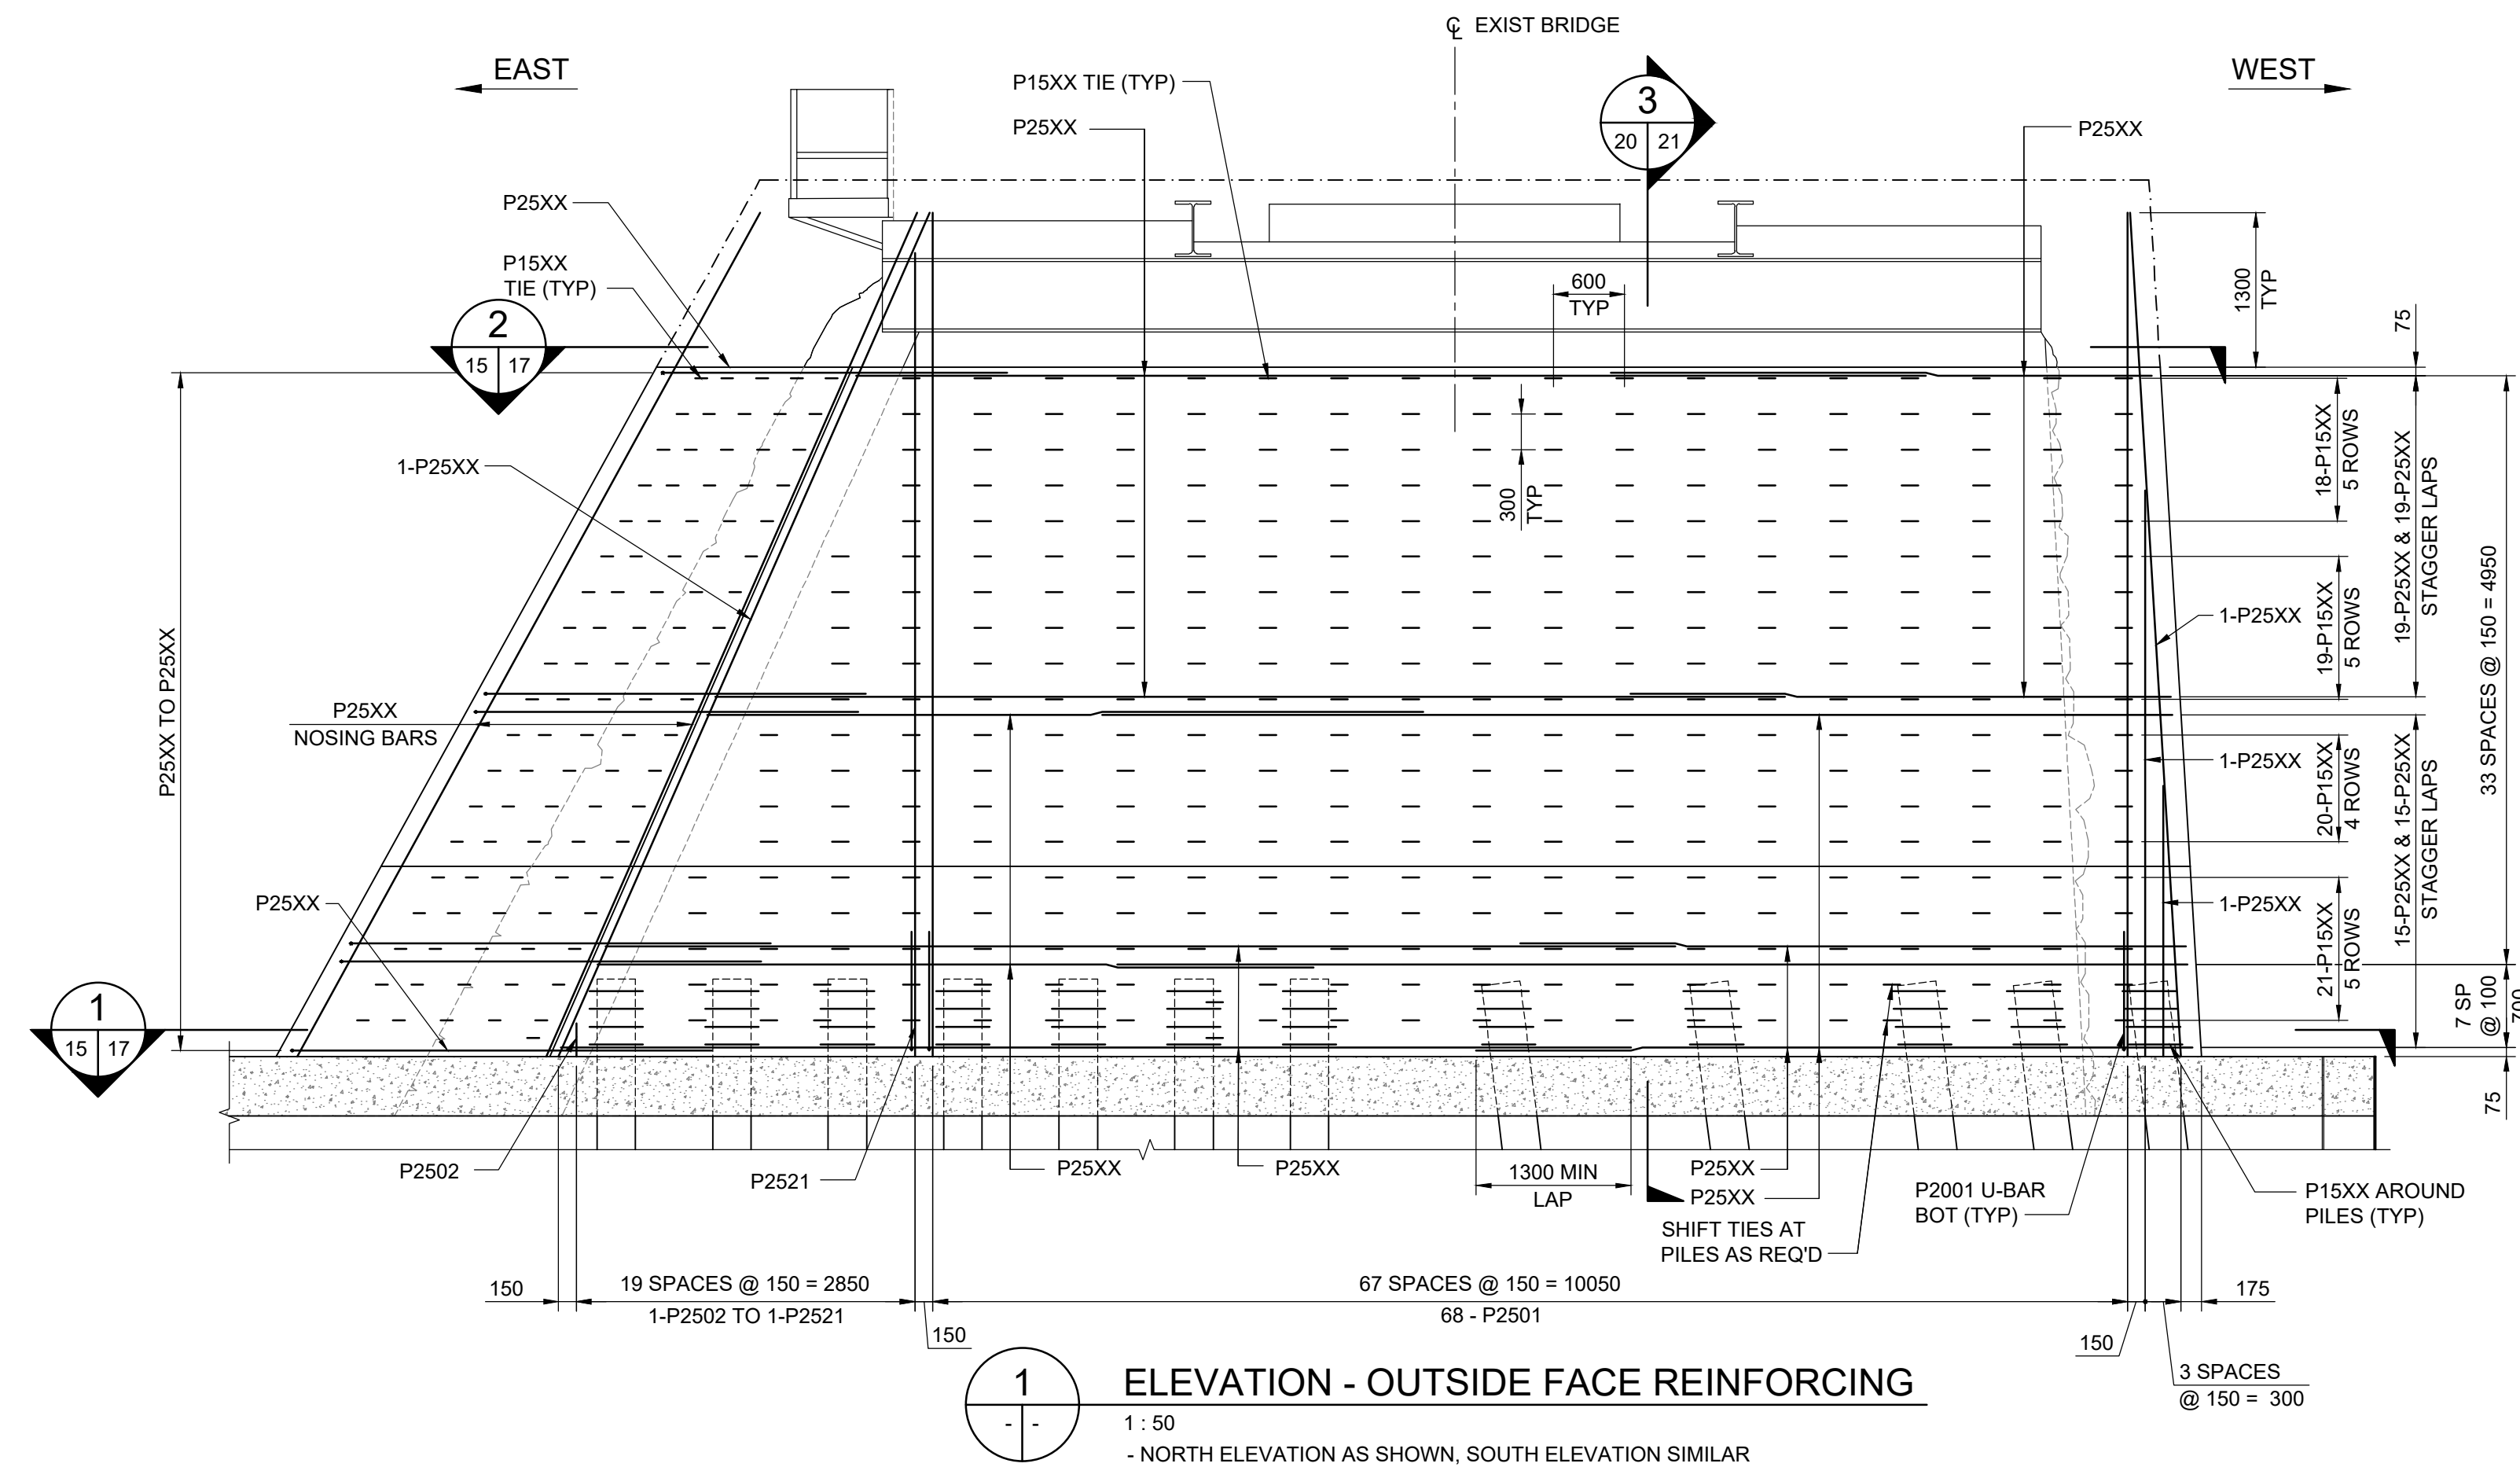

**ENGINEERS
GEOSCIENTISTS
MANITOBA**
Certificate of Authorization
Tetra Tech Canada Inc.
No. 6499

B.M. ELEV.	DATE	BY
0	ISSUED FOR TENDER	25.11.14 TN
NO.	REVISIONS	DATE BY

DESIGNED BY		REVIEWED BY	
RE		TN / SA	
DRAWN BY		APPROVED BY	
BM		MB	
SCALE:		ACCEPTED BY	
AS NOTED		DATE	
		CAM WARD, P.ENG. 25.11.14	
DATE		DATE	
25.11.14			

CONSULTANT DRAWING NO.
704-INF.MB103029.01-DWG-S1015

THE CITY OF WINNIPEG PUBLIC WORKS DEPARTMENT	
LOUISE BRIDGE SUBSTRUCTURE REHABILITATION WORKS - PHASE 1	CITY DRAWING NUMBER B107-25-015 SHEET 15 OF 23
PIER SU2 REINFORCING DETAILS SHEET 3 OF 5	15